


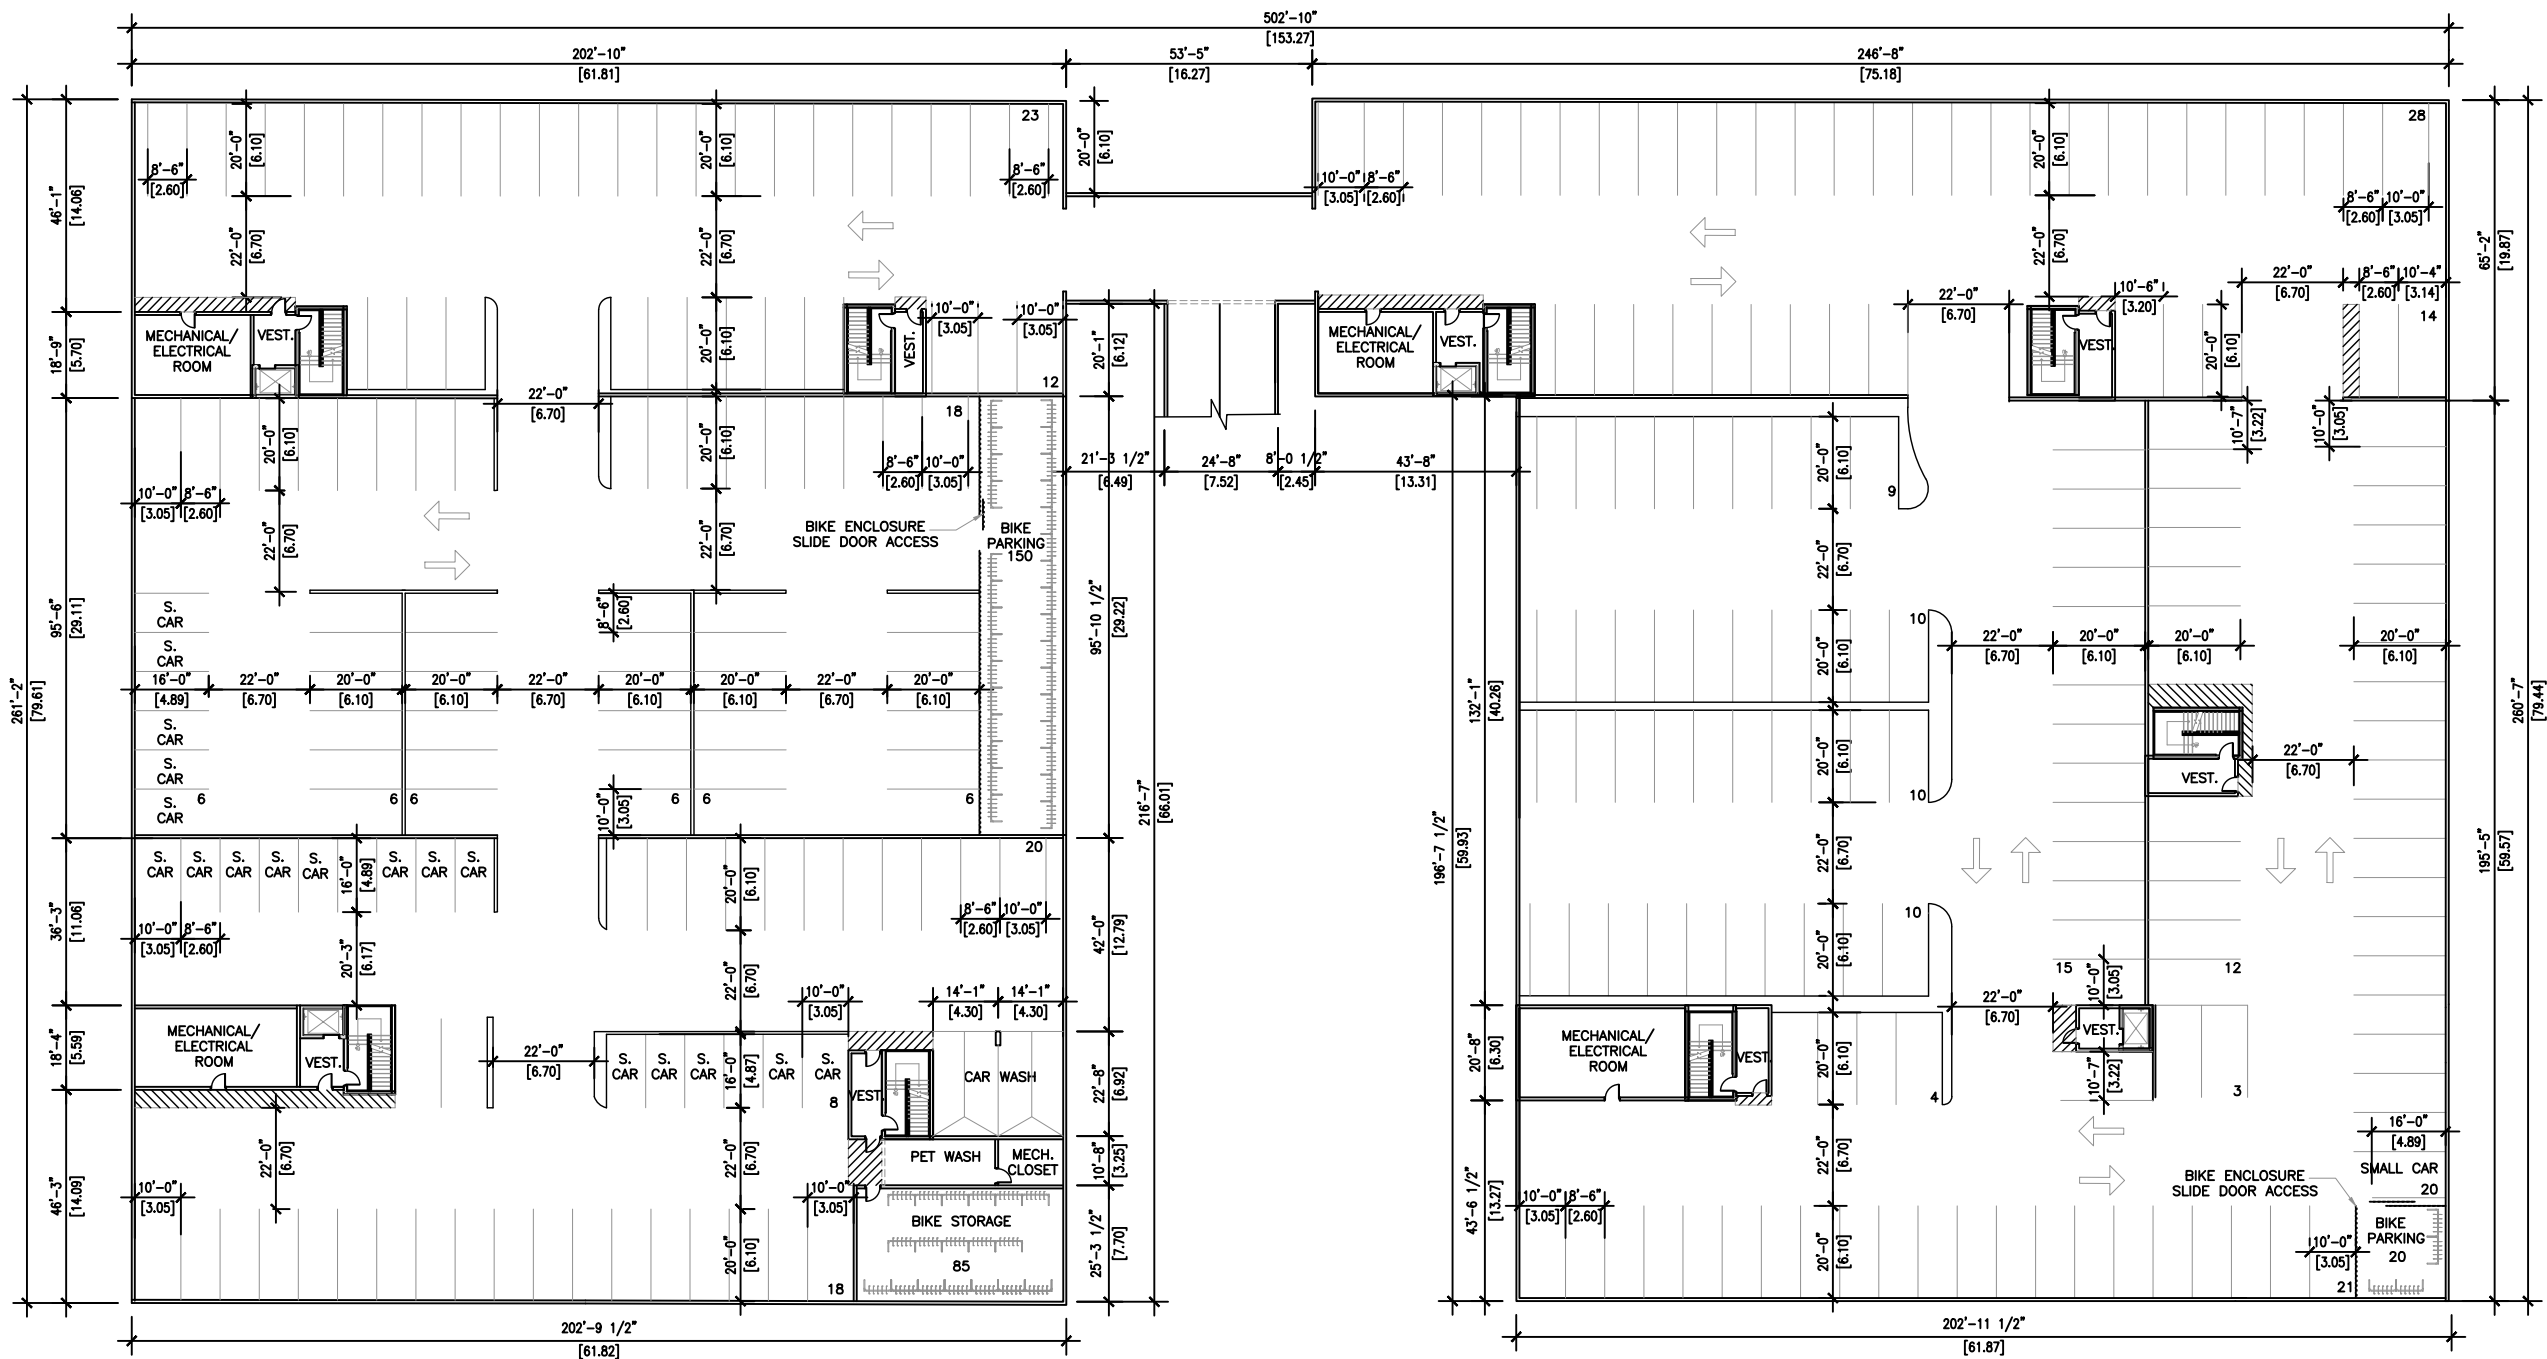

LEGEND:

- PARKADE DOOR
- ENCLOSED BIKE STORAGE
- BIKE RACK (5 STALLS)
- PEDESTRIAN ACCESS (PAINTED)
- TRAFFIC DIRECTION

PROPOSED UNDERGROUND PARKADE

SCALE

1:500

Ironclad Developments Inc.



IRONCLAD
DEVELOPMENTS INC.

Project Management
General Contracting
Design/ Build

101-57158
Symington Rd.
Springfield, MB.
R2J 4L6

PH:
204-777-1972

info@icdev.ca

Consultant



ROB GARVEY
ARCHITECTURE 77 INC.

201-57158 SYMINGTON RD 20E
SPRINGFIELD, MB R2J 4L6
T: 204.227.9274
E: RGARVEY@A77.CA

REV.	DESCRIPTION OF WORK REVISED	DATE

2168 Tenth Line Road
Orleans, Ottawa;

Underground Parkade

Project Number: 1901

29-04-2020

Rev Date 03-08-2020

Drawn By

J.P.M./D.D.

Checked By

PA2.1

Scale

1:500