
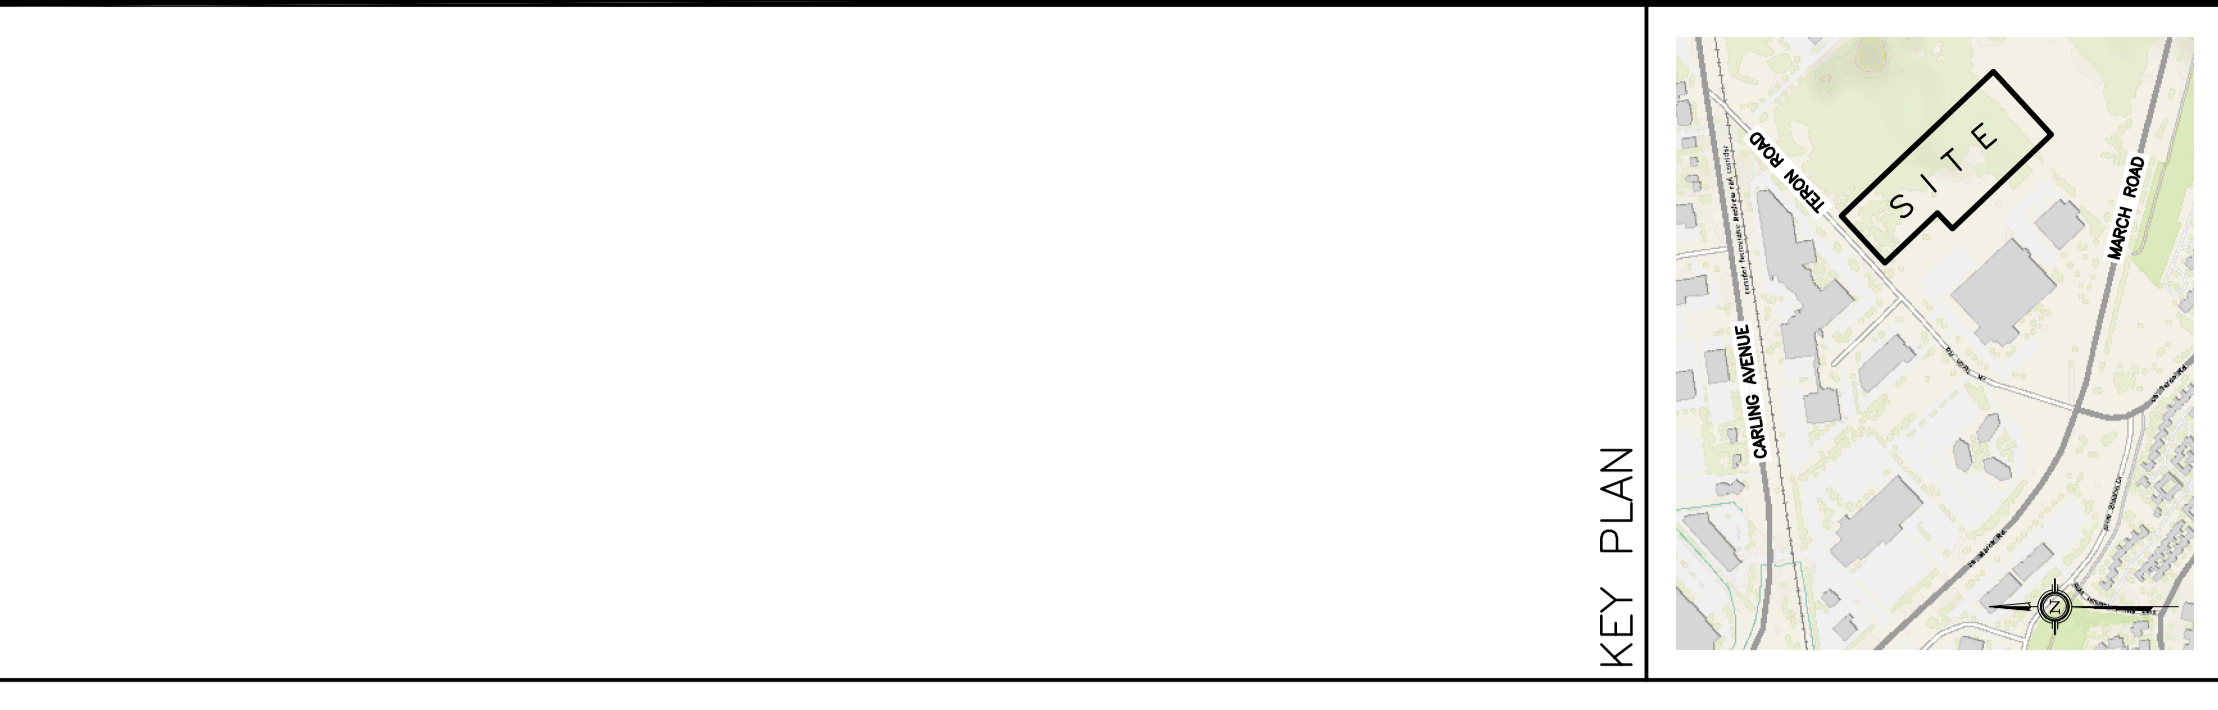
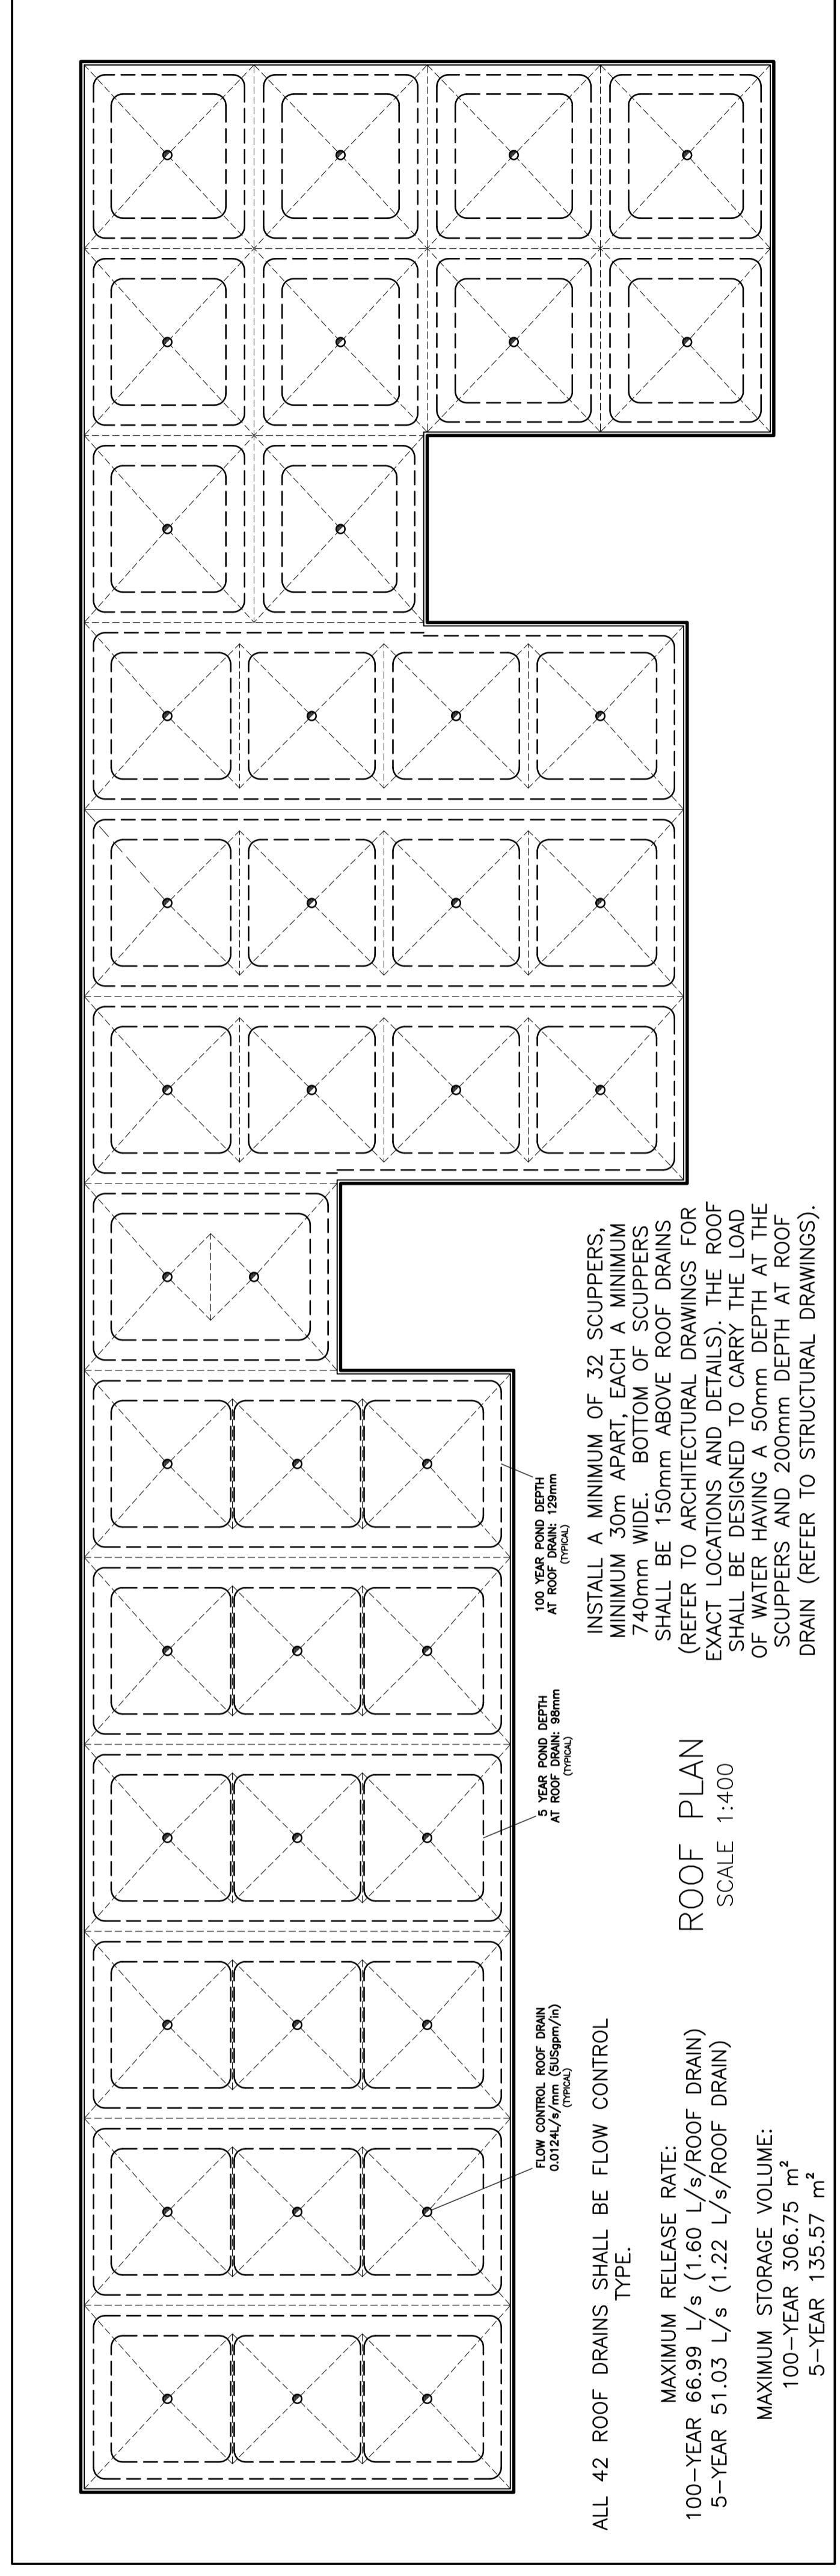
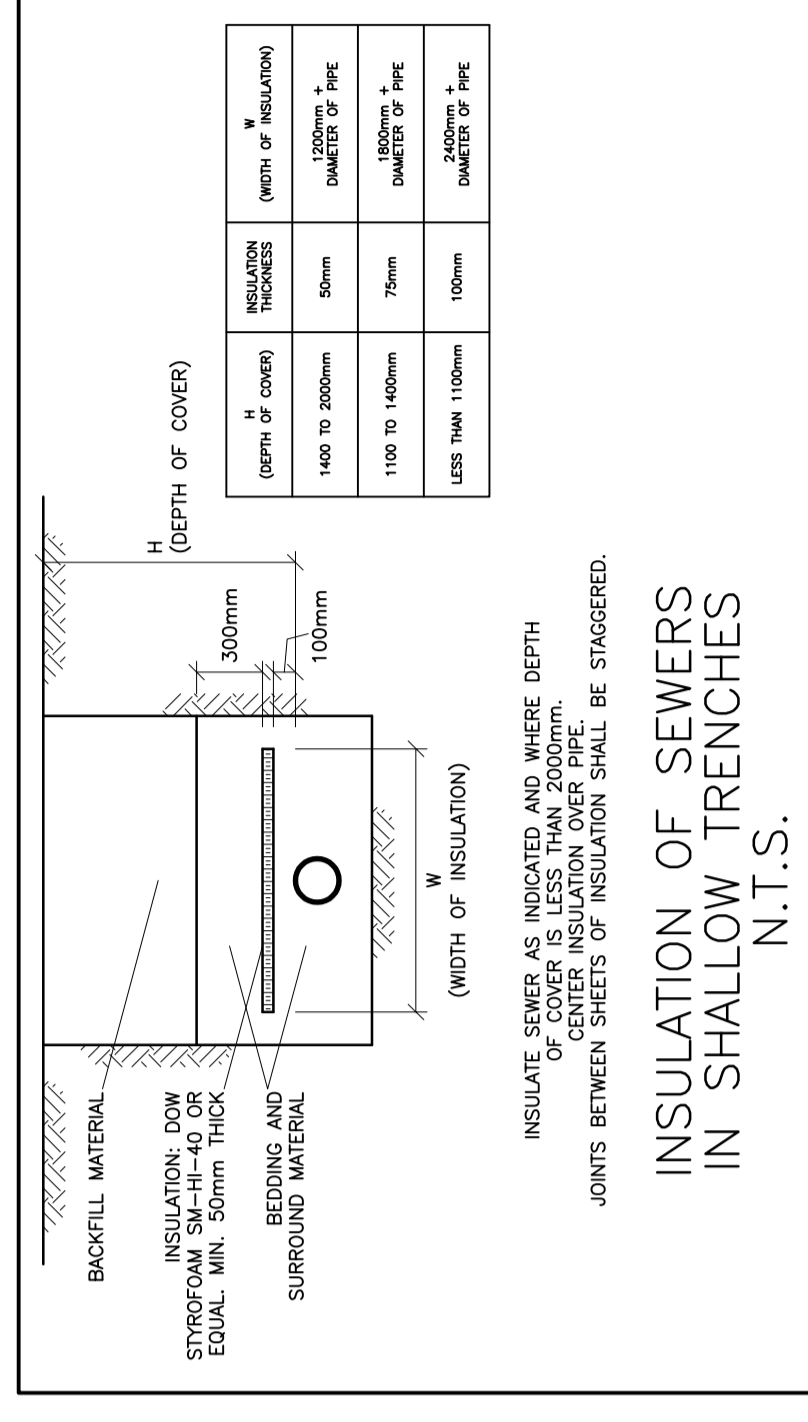
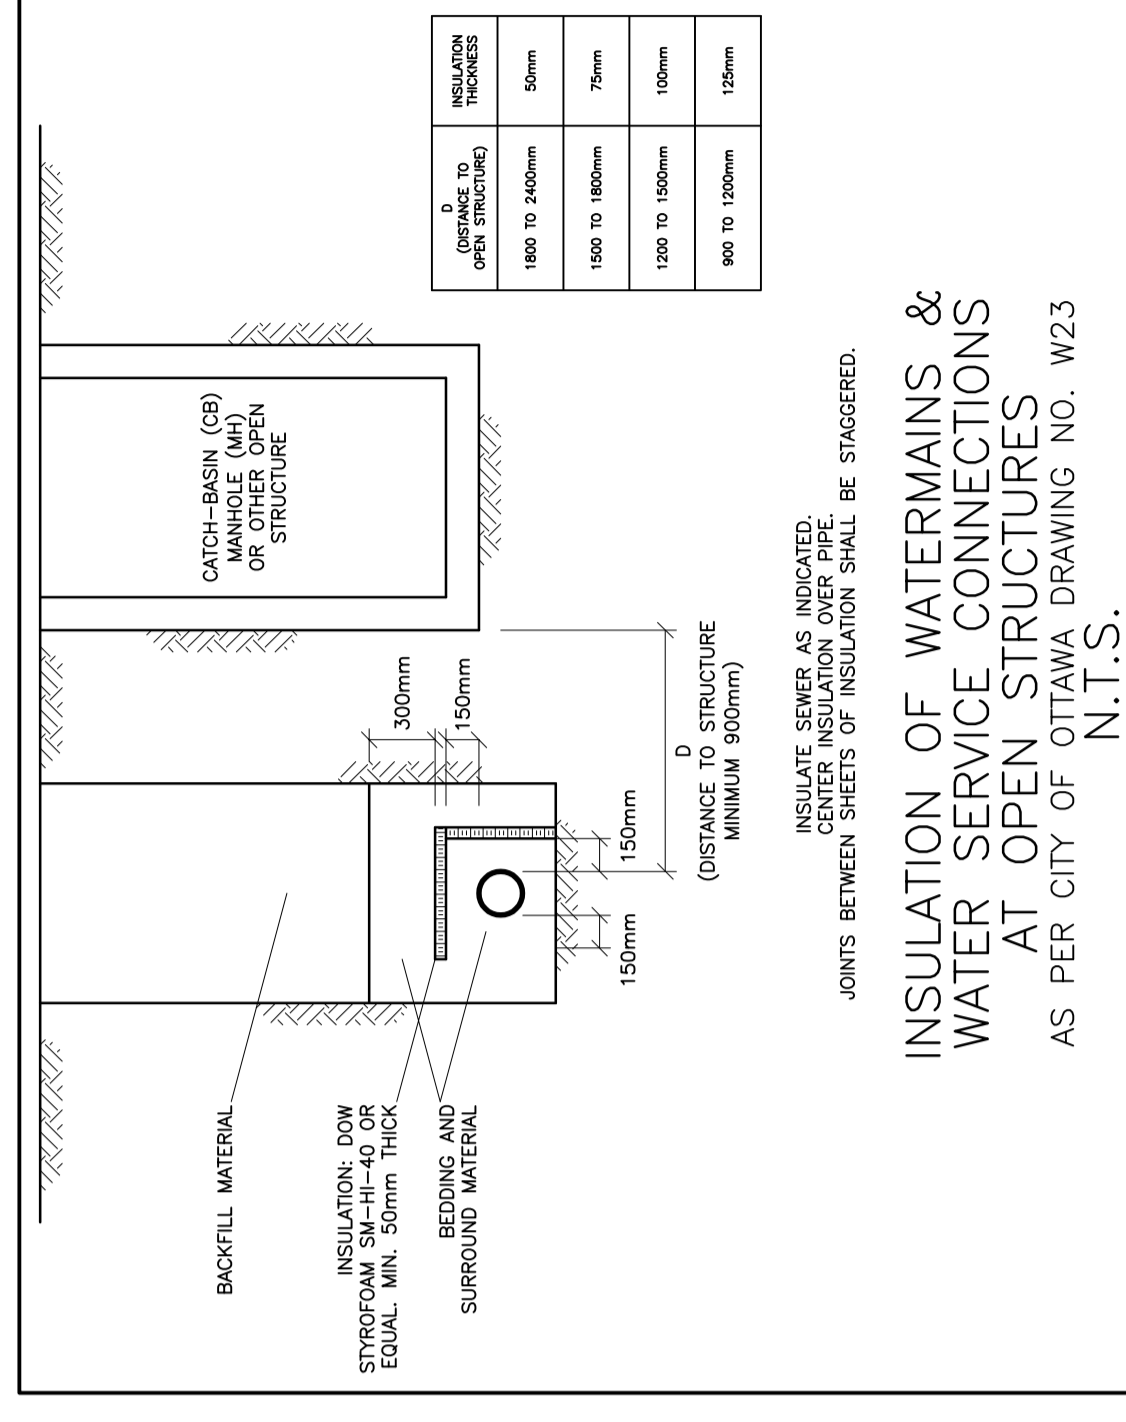
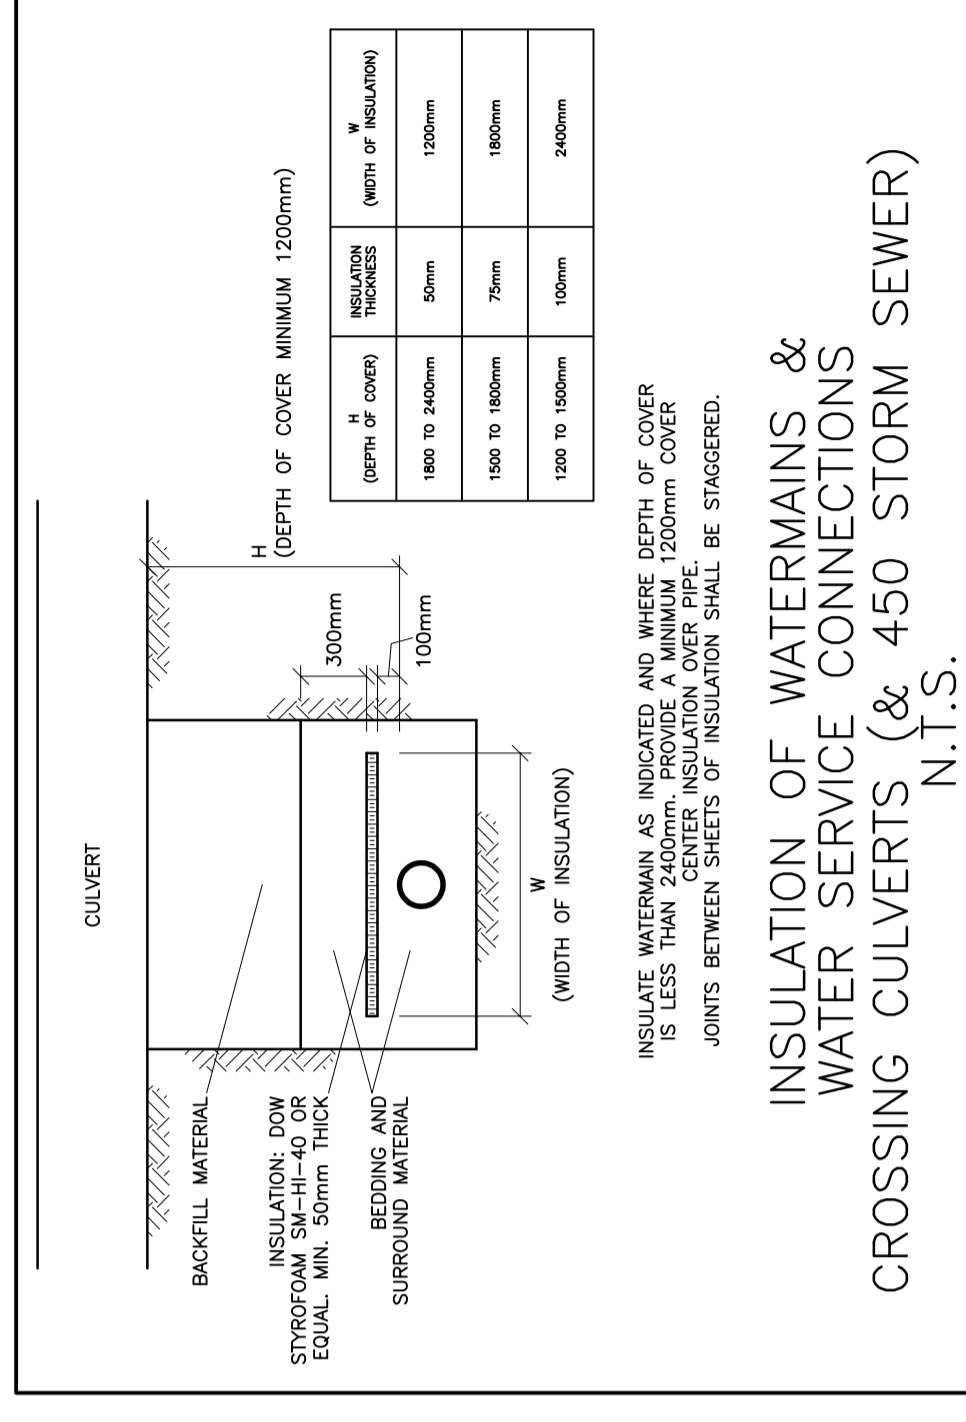


**SILT FENCE BARRIER**  
AS PER OPD 219.110  
(MODIFIED FOR FROZEN GROUND)  
N.T.S.

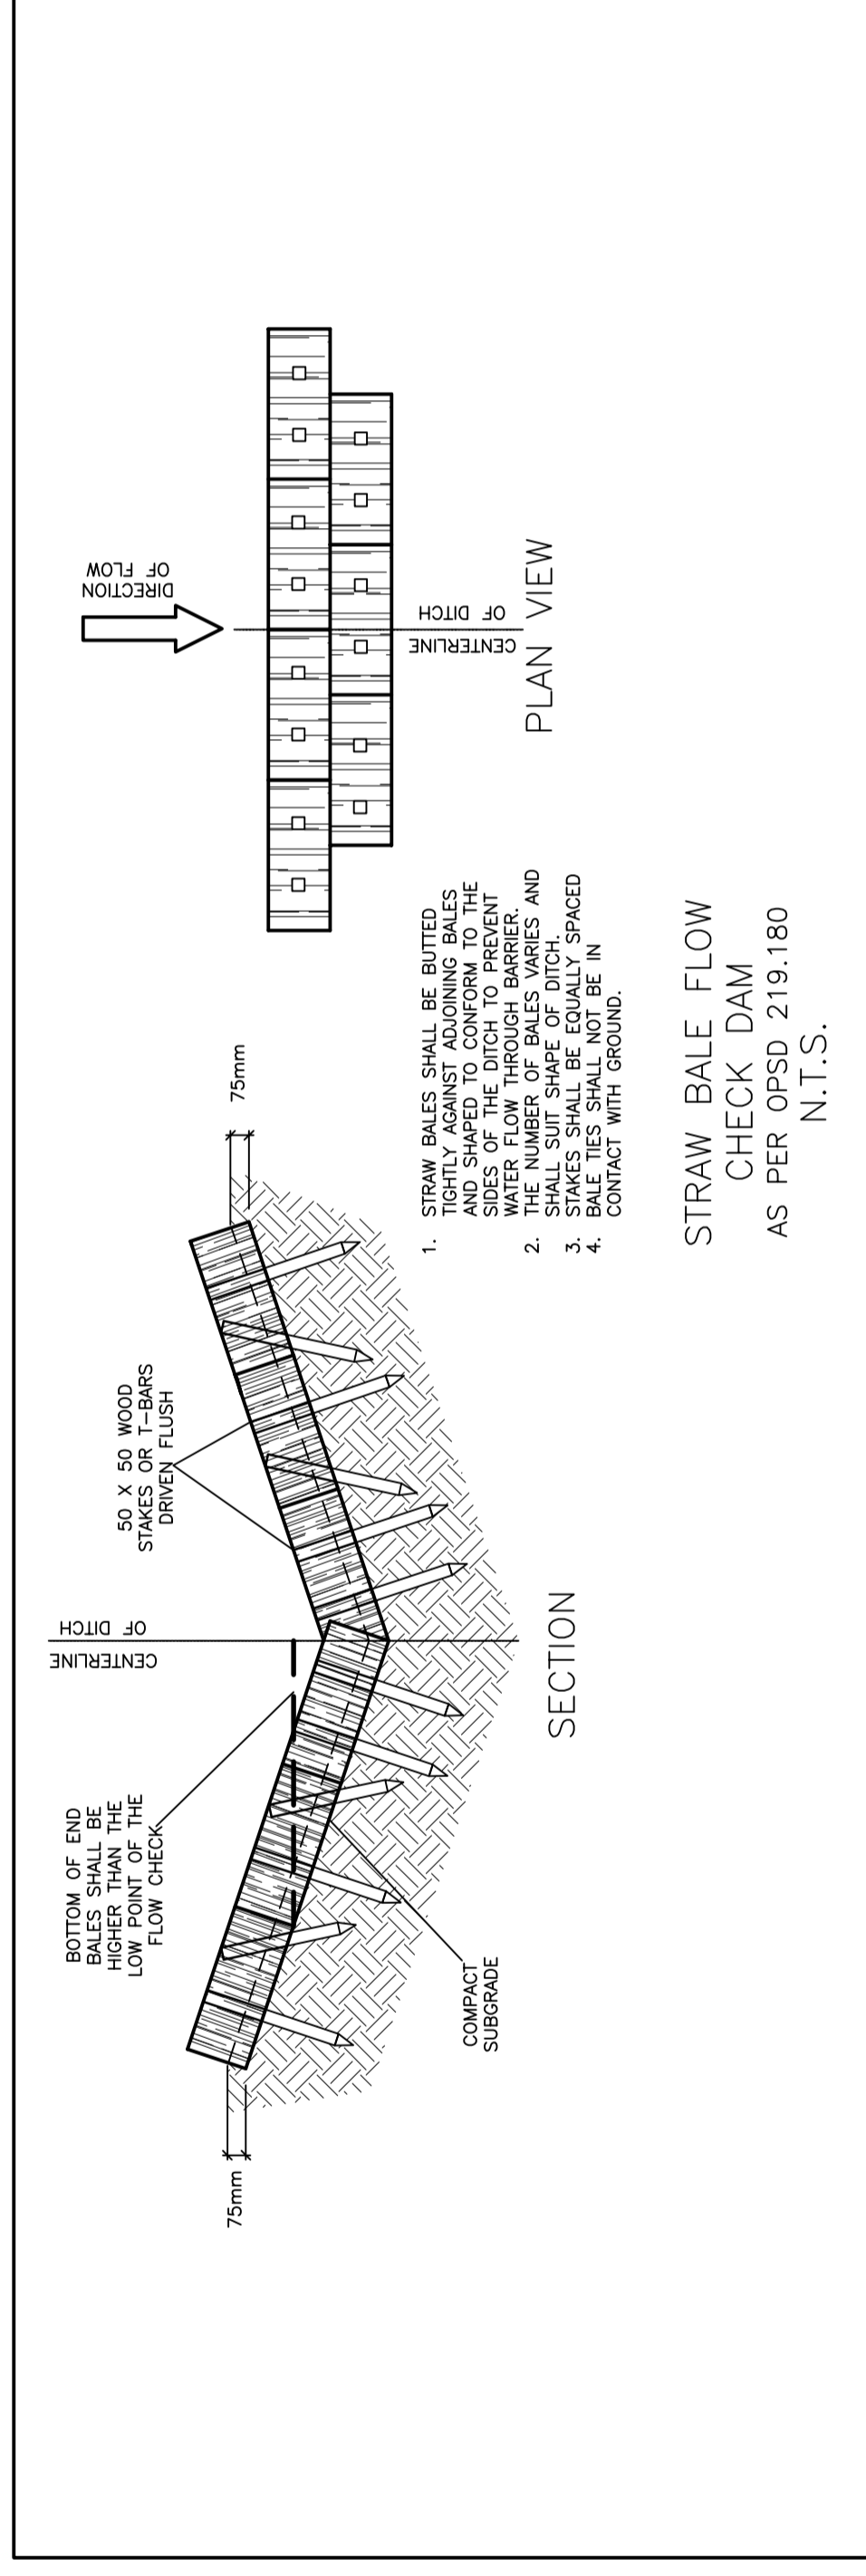

| No. | DATE      | REVISION                |
|-----|-----------|-------------------------|
| 4   | JUL 13-20 | RE-ISSUED FOR APPROVAL  |
| 3   | MAY 11-20 | RE-ISSUED FOR APPROVAL  |
| 2   | FEB 13-20 | ISSUED FOR APPROVAL     |
| 1   | FEB 11-20 | ISSUED FOR COORDINATION |

**D. B. GRAY ENGINEERING INC.**  
700 Long Point Circle  
Ottawa, Ontario  
613-425-8044  
d.gray@dbgrayengineering.com

**PROPOSED**  
**1 STOREY**  
**INDUSTRIAL WAREHOUSE**  
1243 TERON ROAD  
OTTAWA, ONTARIO

**DETAILS**

Engineer's Seal  
D.B. GRAY  
17016502  
JUL 13-20

Drawn: D.B.G.  
Hor. Scale  
Vert. Scale  
Date: OCT 18-19  
Job No.: 19057

Drawn: No. **C-3**  
of **6**

#18115  
NOT VALID UNLESS SIGNED & DATED