

1345 ROSEMOUNT AVENUE  
CORNWALL, ONTARIO  
CANADA K6J 3E5  
PHONE: 613-833-5602 FAX: 613-836-0335  
WWW.WSPGROUP.COM

CONSULTANT:

SEAL:



CLIENT:


MR. ABDU EL-ARAB

CLIENT REF # -

PROJECT:

**GAS STATION REDEVELOPMENT**  
6175 ROCKDALE RD., CONC. 6  
PT. LOT 27 RP 50R-5729 PART  
1, 2 & 3 (IRREG.)

KEY PLAN

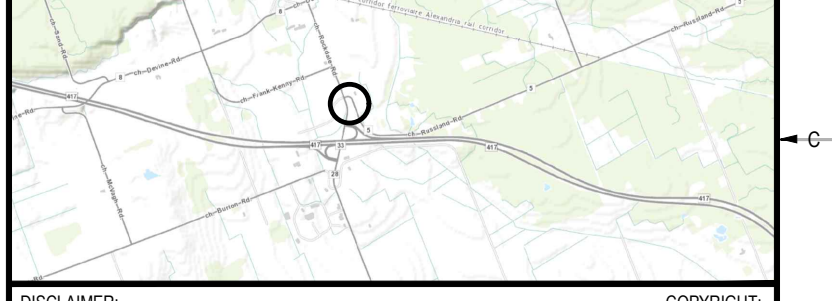

DISCLAIMER:

THIS DRAWING AND DESIGN IS COPYRIGHT PROTECTED WHICH SHALL NOT BE USED, REPRODUCED OR REUSED WITHOUT WRITTEN PERMISSION BY WSP. THE CONTRACTOR SHALL CHECK AND VERIFY ALL DIMENSIONS AND UTILITY LOCATIONS AND REPORT ALL ERRORS AND OMISSIONS PRIOR TO COMMENCING WORK. THIS DRAWING IS NOT TO BE SCALED.

ISSUED FOR REVISION:

IS	RE	DATE	DESCRIPTION
9		JULY 15, 2020	ISSUED FOR REVIEW
8		JUNE 8, 2020	ISSUED FOR REVIEW
7		AUGUST 29/19	ISSUED FOR REVIEW
6	1	APRIL 8/19	ISSUED FOR REVIEW
5		MAY 28/18	ISSUED FOR REVIEW
4		APRIL 26/18	ISSUED FOR REVIEW
3		MAR 20/18	ISSUED FOR REVIEW
2		DEC 20/17	ISSUED FOR REVIEW
1		NOV 13/17	33% PRELIMINARY DESIGN

PROJECT NO: 171-14602-00	DATE: 12/20/17
ORIGINAL SCALE: AS SHOWN	IF THIS BAR IS NOT 25mm LONG, ADJUST YOUR PLOTTING SCALE.
DESIGNED BY: M.J.	
DRAWN BY: B.L.	
CHECKED BY: M.J.	
DISCIPLINE: CIVIL	
TITLE: O.P.S.D.'S	
SHEET NUMBER: C5.2	
SHEET #: 6 OF 6	
ISSUE: ISSUE FOR REVIEW	REV #: 1
DATE OF: 2020-06-08	