
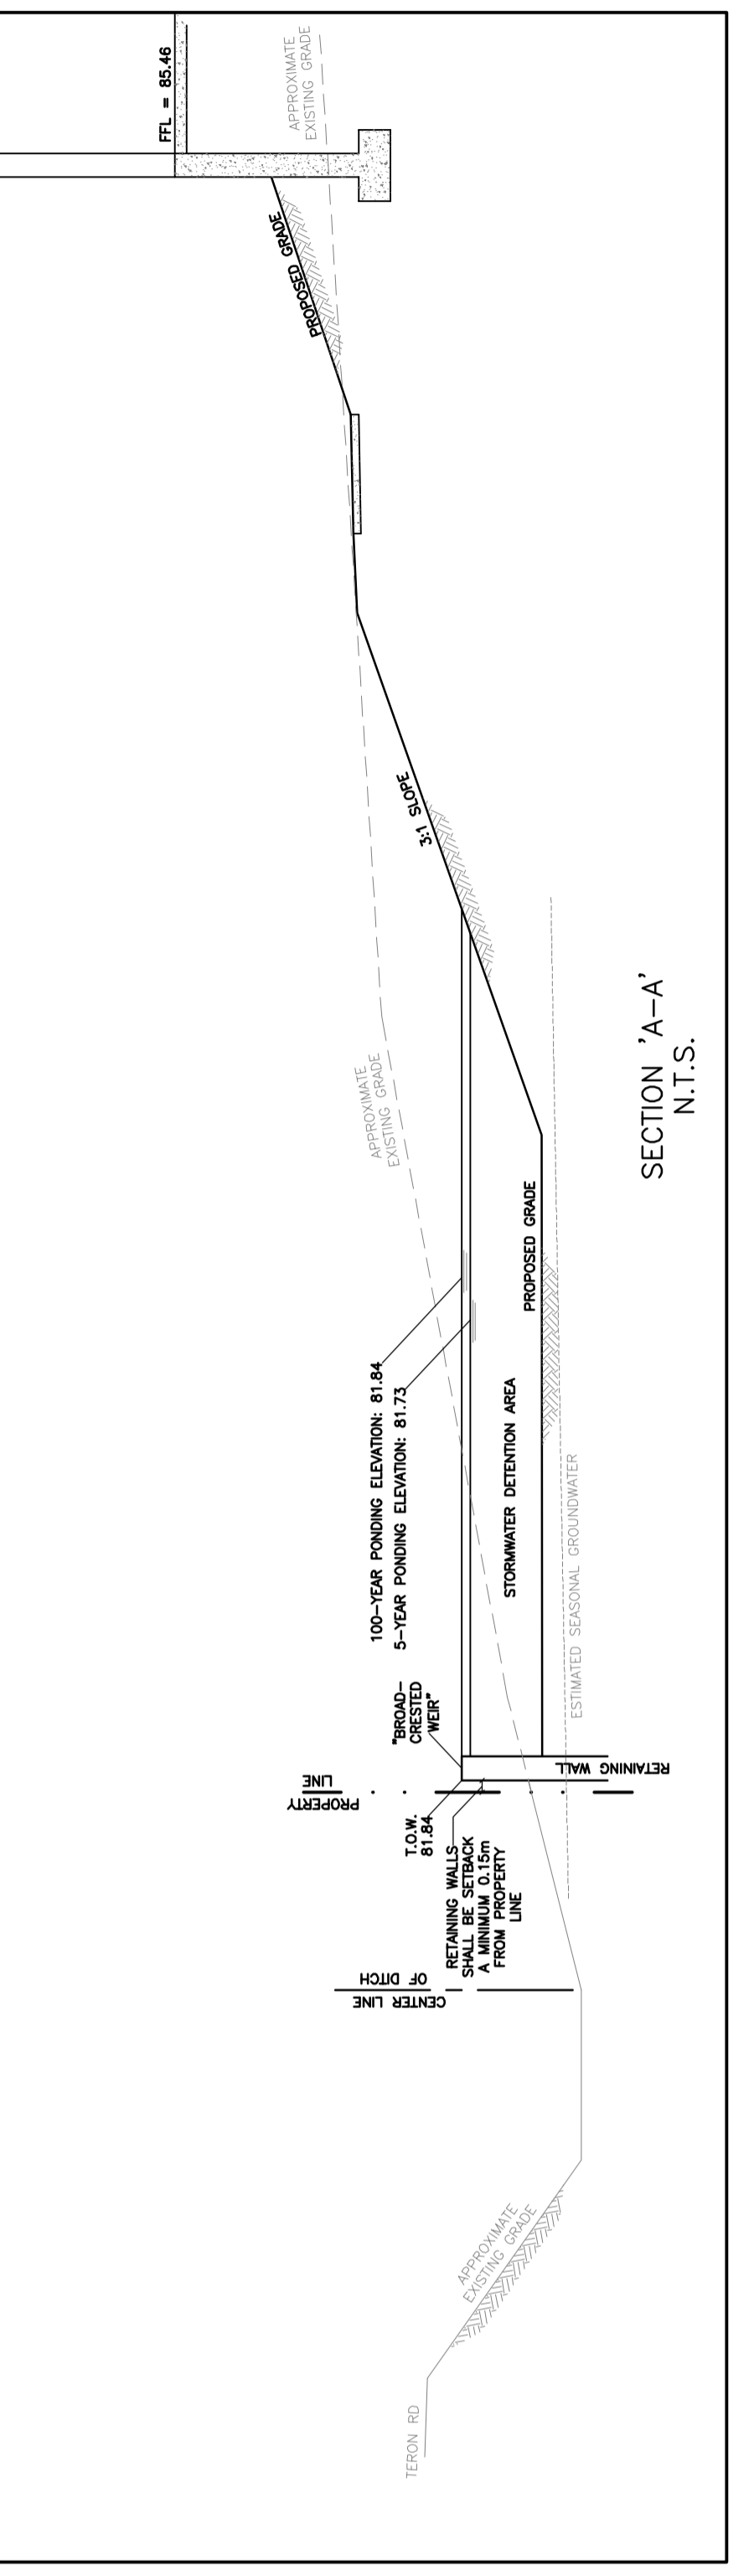
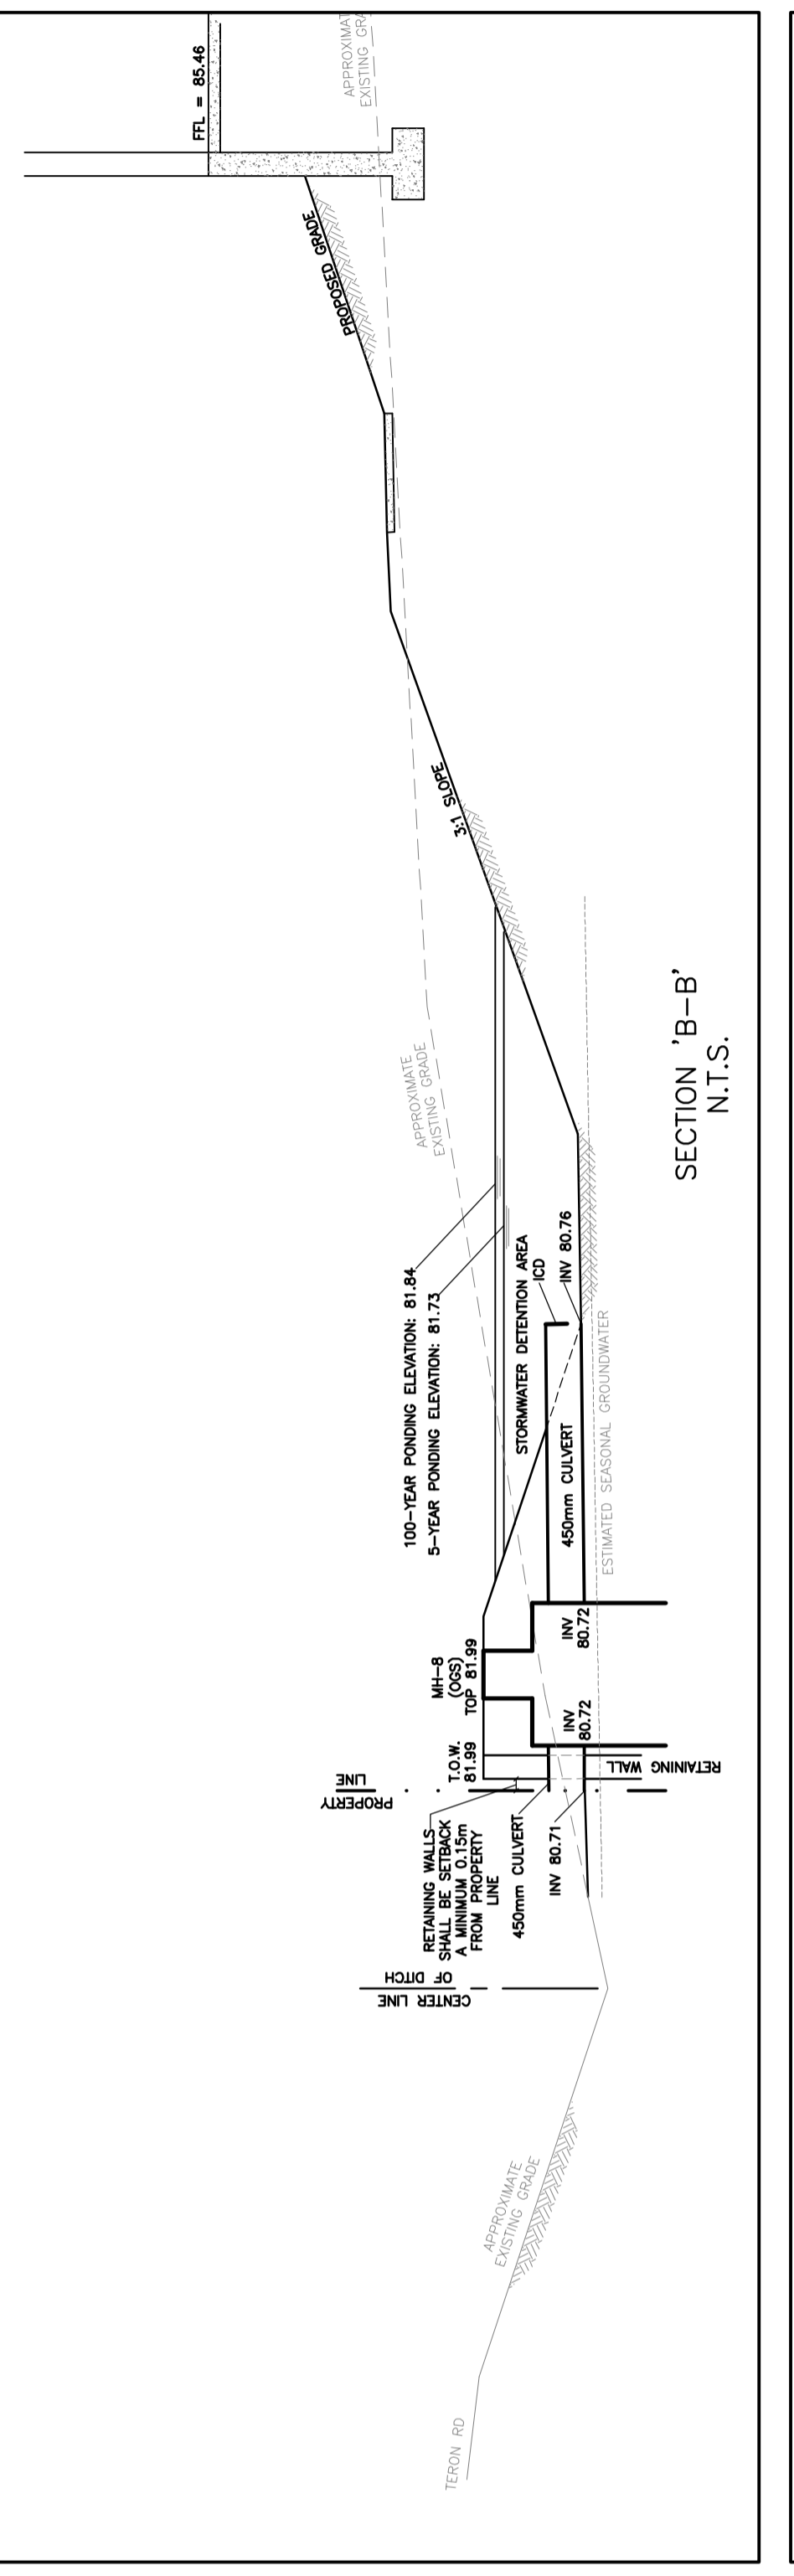


APPROVED REFUSED

THIS 02 DAY OF December, 2020

Erin O'Connell

ERIN O'CONNELL, MCIP, RPP, MANAGER (A)
DEVELOPMENT REVIEW, WEST
PLANNING, INFRASTRUCTURE AND ECONOMIC
DEVELOPMENT DEPARTMENT, CITY OF OTTAWA

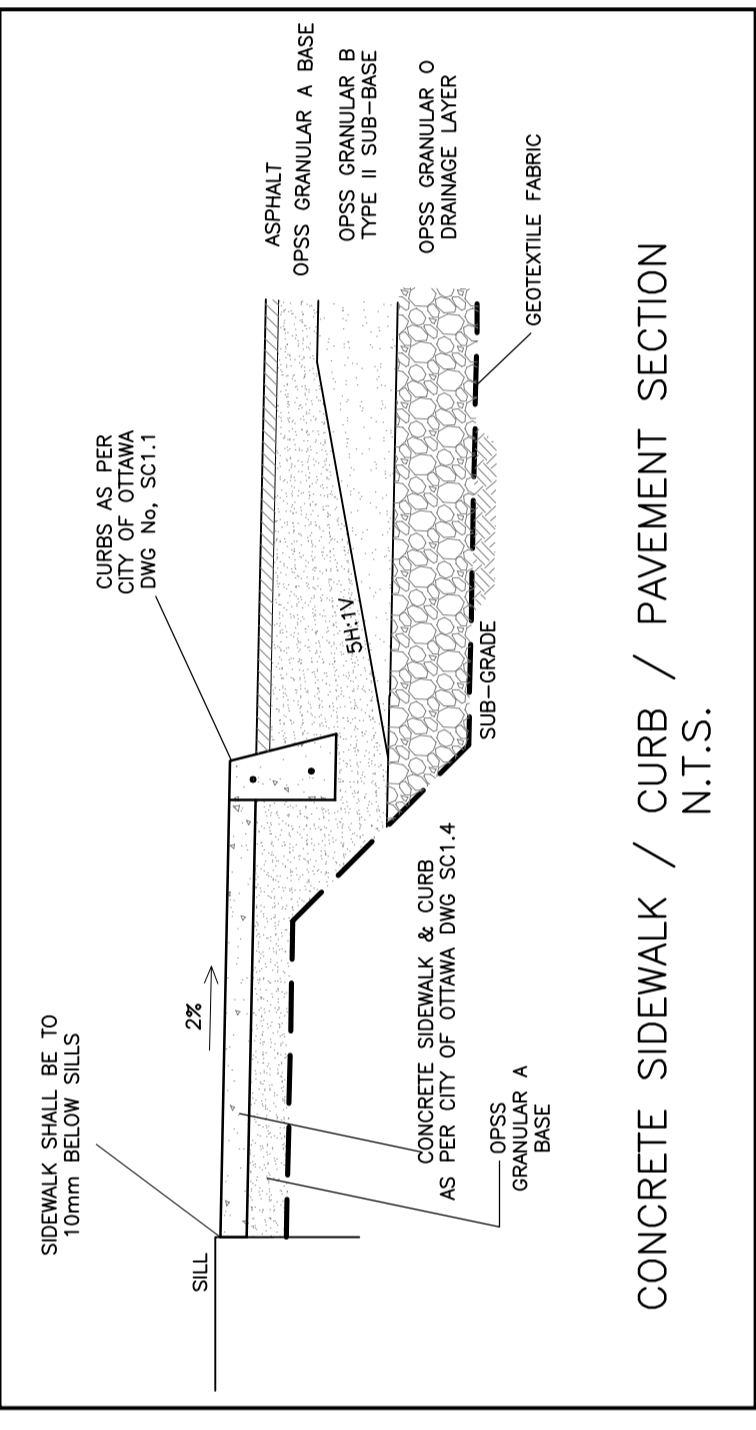


No.	DATE	REVISION
7	DEC 2-20	RE-ISSUED WITH UPDATED ADDRESS
6	SEP 25-20	MINOR REVISION TO T.O.W. SECTION A-A
5	SEP 1-20	RE-ISSUED FOR APPROVAL
4	JUL 13-20	RE-ISSUED FOR APPROVAL
3	MAY 11-20	RE-ISSUED FOR APPROVAL
2	FEB 13-20	ISSUED FOR APPROVAL
1	FEB 11-20	ISSUED FOR COORDINATION

D. B. GRAY ENGINEERING INC.
Structural Management - Consulting & Planning - Storm & Sanitary Sewers - Foundations
700 Long Point Circle
Ottawa, Ontario
4.ggray@dbgrayengineering.com
613-425-8044

Project
**PROPOSED
1 STOREY
INDUSTRIAL WAREHOUSE
1265 TOLON ROAD
OTTAWA, ONTARIO**

Drawing Title
**PAVEMENT DETAILS AND
STORMWATER DETENTION
AREA SECTIONS & DETAILS**

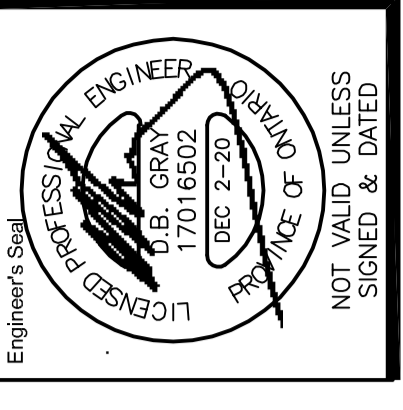

Drawn: D.B.G.
Hor. Scale:
Vert. Scale:
Date: OCT 18-19
Job No.: 19057
Drawing No.: C-4
of 6