


1 FRONT ENTRANCE AND COURTYARD PLANTING PLAN
L2 1:150

SHRUB & PERENNIAL PLANTING SCHEDULE				
KEY	QTY.	BOTANICAL NAME	COMMON NAME	SIZE / CONDITION / SPACING
SHRUBS				
Fo	6	Forsythia ovata 'Ottawa'	Early Forsythia	60cm ht. / specimen quality / 100cm sp.
Pv	9	Philadelphus virginialis	Virginal Mockorange	#3 pot / 100cm sp.
Pm	24	Pinus mugo	Mugo Pine	#3 Pot / 1.5m sp.
Rp	15	Rhododendron 'P.J.M. Compact'	P.J.M. Compact Rhododendron	#2 pot / 100cm sp.
Sa	10	Symphoricarpos albus	Snowberry	50cm ht. / 90cm sp.
	64			
PERENNIALS & GRASSES				
Am	156	Alchemilla mollis	Lady's Mantle	#1 Pot / 45cm o.c.
Ama	474	Armeria maritima	Sea Thrift	#1 Pot / 25cm o.c.
Ac	196	Astilbe chinensis	Chinese Astilbe	#1 Pot / 35cm o.c.
Ag	114	Athyrium x 'Ghost'	Japanese Painted Fern	#1 Pot / 35cm sp.
Ca	182	Calamagrostis acutiflora 'Overdam'	Variegated Reed Grass	#2 Pot / 50cm o.c.
Cb	157	Calamagrostis brachytricha	Korean Feather Reed Grass	#2 Pot / 70cm o.c.
Ep	234	Echinacea purpurea	Coneflower	#1 Pot / 45cm o.c.
Gm	220	Geranium macrorrhizum	Bigroot Geranium	#1 Pot / 45cm o.c.
He	176	Hemerocallis 'Stella D'oro'	Stella D'oro Daylily	#1 Pot / 45cm o.c.
Ho	12	Hosta	Plantain Lily	#2 Pot / 75cm sp.
Ms	19	Miscanthus sinensis	Maiden Grass	#2 Pot / 100cm sp.
Ps	216	Phlox subulata	Creeping Phlox	#1 Pot / 40cm o.c.
Sn	321	Salvia nemorosa	Meadow Sage	#1 Pot / 30cm o.c.
	2477			

PRELIMINARY
NOT FOR CONSTRUCTION

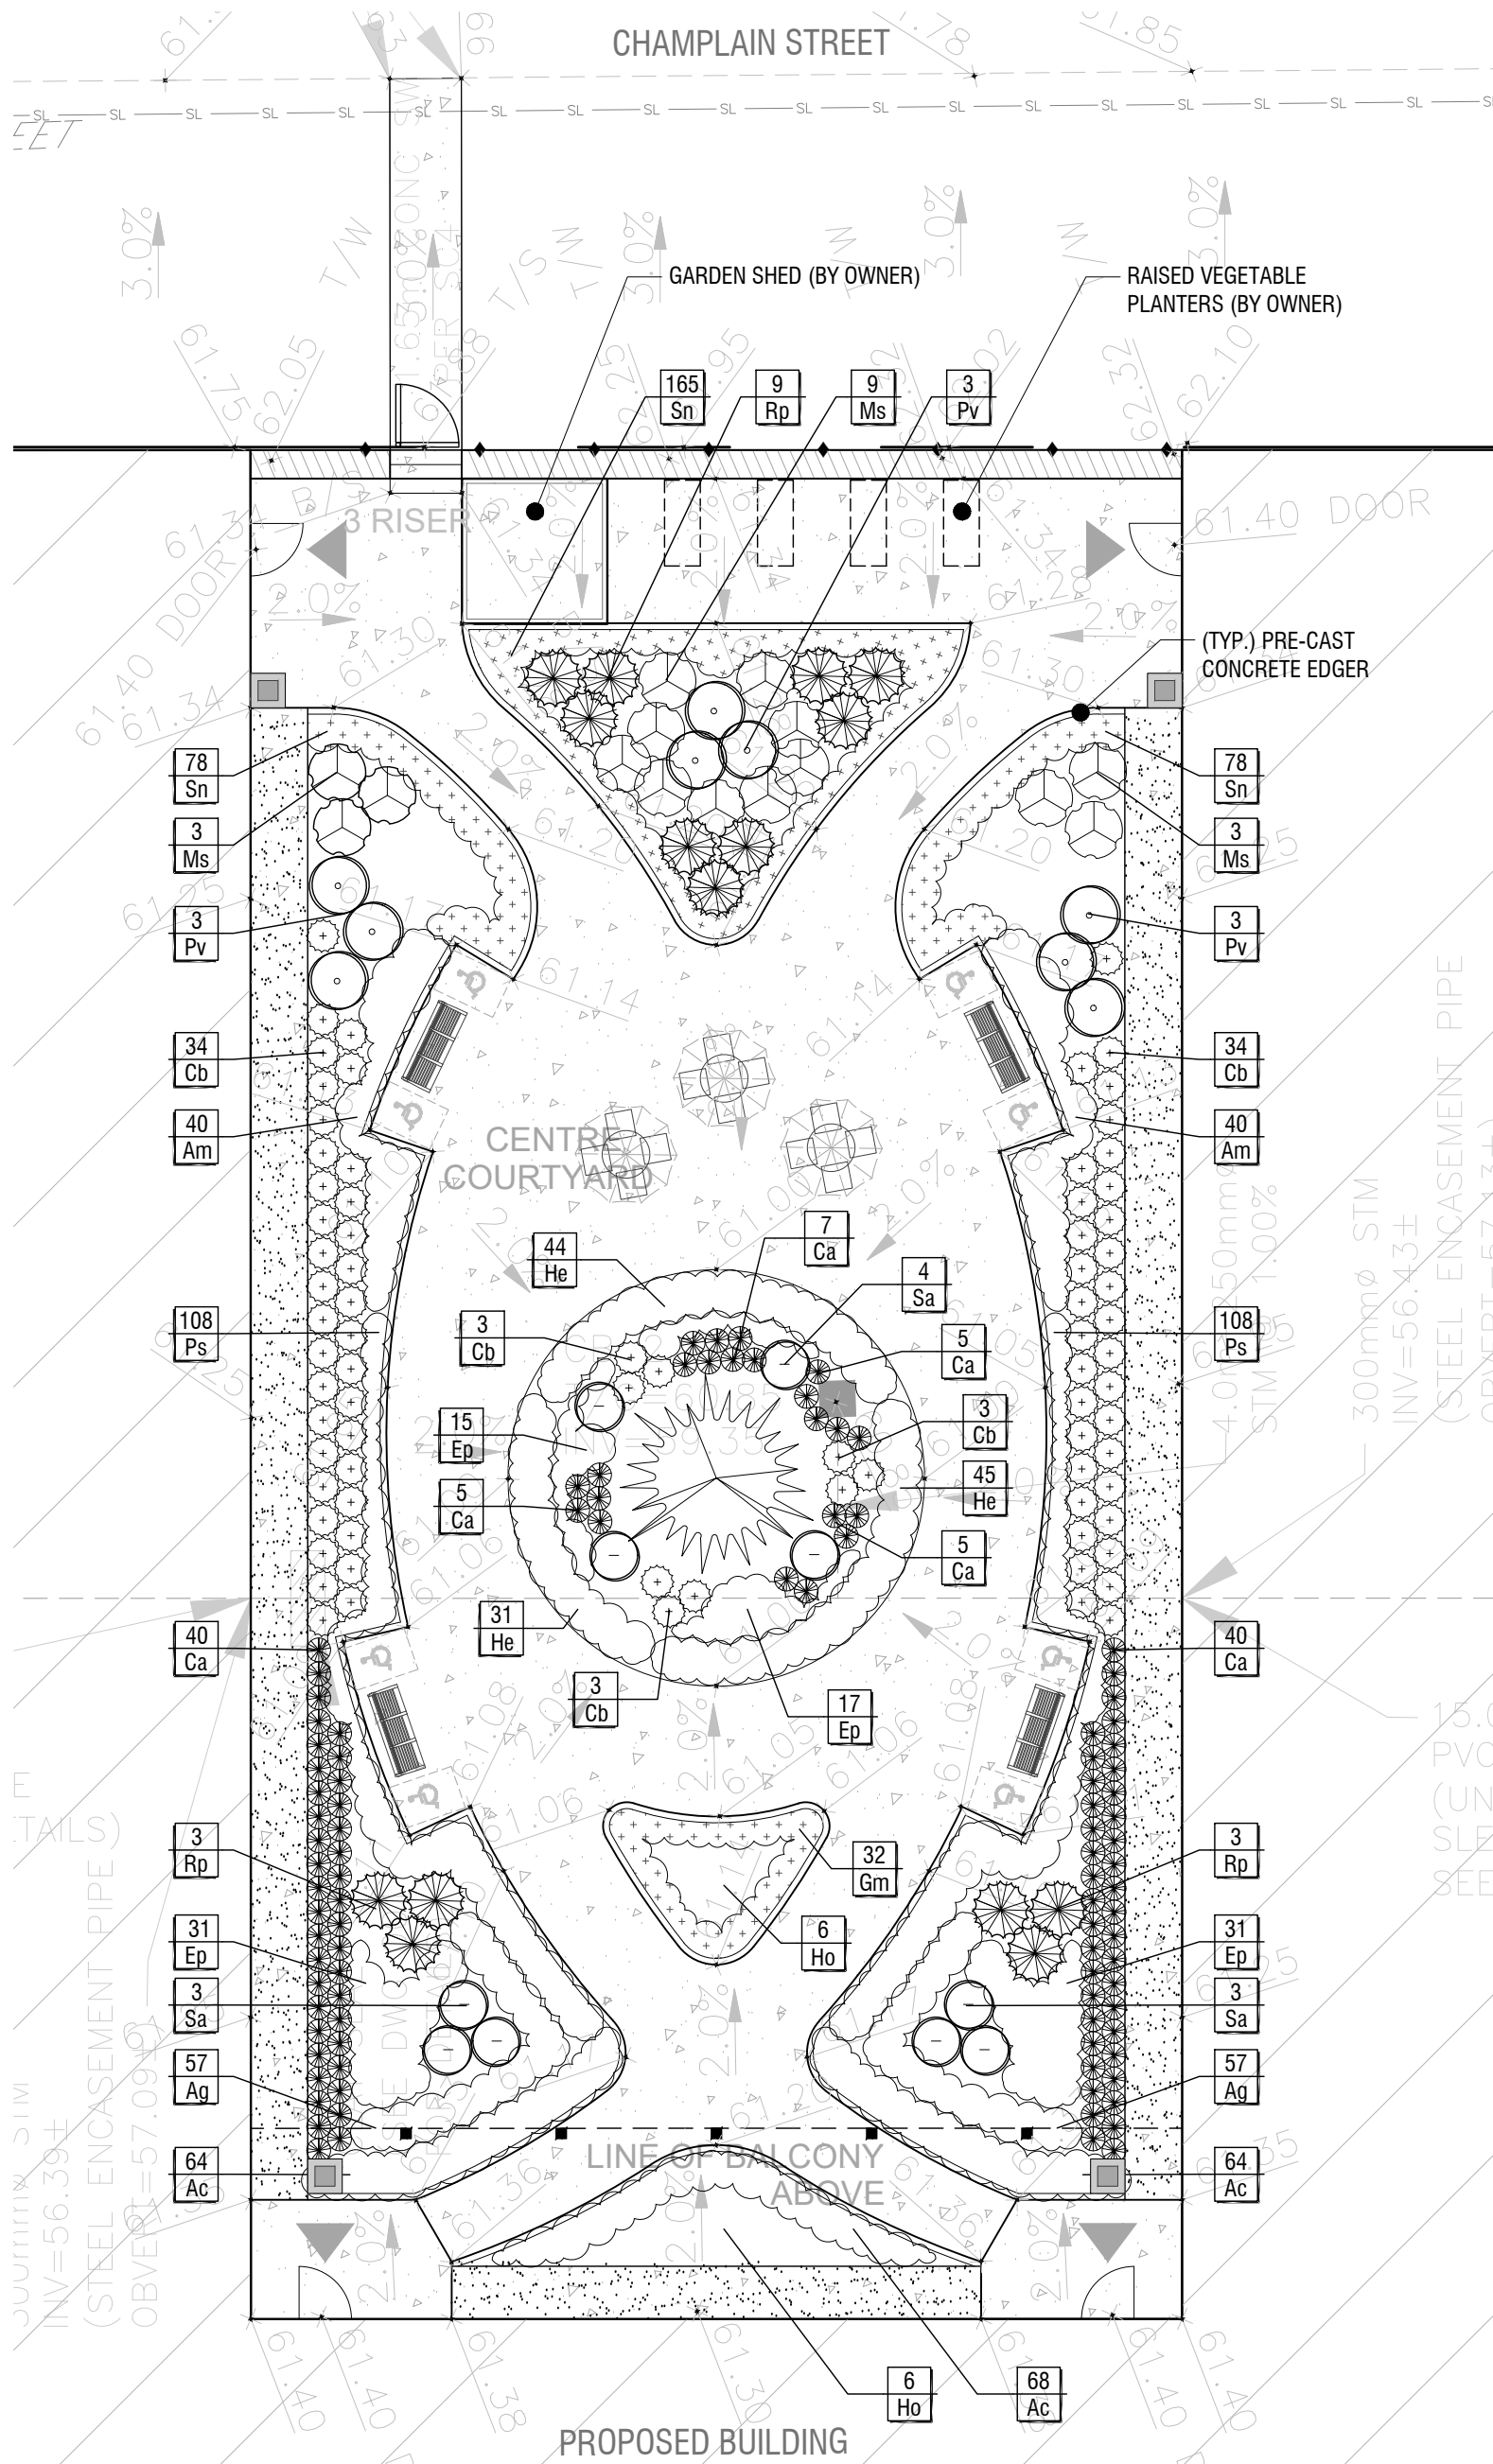

2 REAR COURTYARD PLANTING PLAN
L2 1:150

Copyright Reserved
The Copyrights to all designs and drawings are the property of Fotenn Consultants Inc. Unauthorized reproduction or use is forbidden. DO NOT SCALE DRAWING
Copyright réservés
Les droits d'auteur à tous les modèles et dessins sont la propriété de Fotenn Consultants Inc. Reproduction ou utilisation non autorisée est interdite. NE PAS L'ÉCHELLE DE DESSIN

Client / Client




legend / légende

- EXISTING TREES / TREES BY OTHERS
- SMALL DECIDUOUS TREE (REFER TO PLANTING SCHEDULE FOR SPECIES AND QUANTITIES)
- MEDIUM DECIDUOUS TREE (REFER TO PLANTING SCHEDULE FOR SPECIES AND QUANTITIES)
- LARGE DECIDUOUS TREE (REFER TO PLANTING SCHEDULE FOR SPECIES AND QUANTITIES)
- CONIFEROUS TREES (REFER TO PLANTING SCHEDULE FOR SPECIES AND QUANTITIES)
- SHRUBS, PERENNIALS, AND ORNAMENTAL GRASSES IN MULCHED BEDS (REFER TO PLANTING SCHEDULE FOR SPECIES AND QUANTITIES)
- SNOW STORAGE AREA
- MAINTENANCE EDGE (REFER 3-1.3)
- 1.5m HIGH ORNAMENTAL IRON FENCE
- BENCH - INSTALLED PER MANUFACTURER'S SPECIFICATIONS
- LITTER RECEPTACLE ON CONCRETE PAD - INSTALLED PER MANUFACTURER'S SPECIFICATIONS
- BIKE RACKS - INSTALLED PER MANUFACTURER'S SPECIFICATIONS
- TABLE AND CHAIRS (BY OWNER) - INSTALLED PER MANUFACTURER'S SPECIFICATIONS

03	re-issued for SPA	2020/12/16
02	revised per City comments - issued for SPA	2020/12/14
01	issued for SPA - 1st submit	2020/07/02
00	issue for Client review	2020/06/18
rev'n	description / la description	yyyy/mm/dd

FOTENN Planning + Design
396 Cooper Street, Suite 300
Ottawa, ON, CANADA K2P 2H7
613.730.5709
fotenn.com

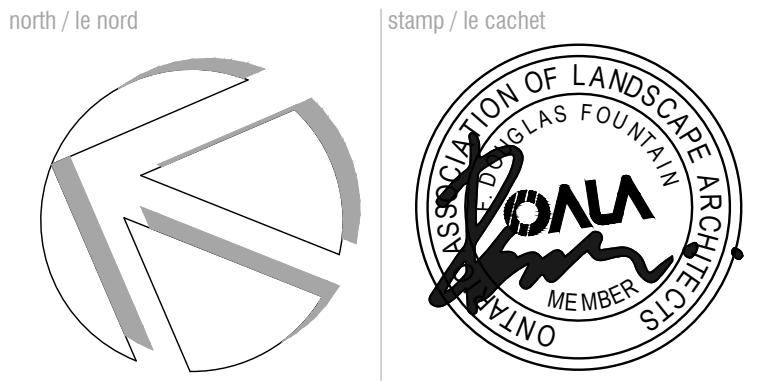

project / projet

REVERA LONG TERM CARE FACILITY - 850 CHAMPLAIN

drawing / dessin

DETAILED PLANTING PLANS

designed / conçu	drawn / dessiné	reviewed / examiné
SP	SP	DF
date	project number / No. du projet	
February 2020		

drawing number / No. du dessin

L2 of 3

D07-12-20-0083

