
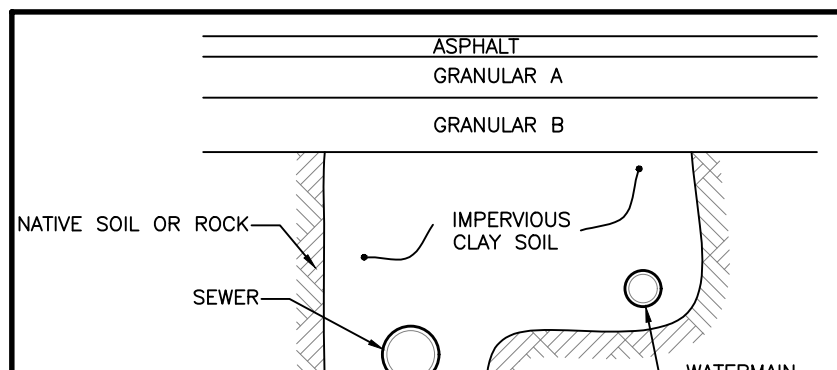
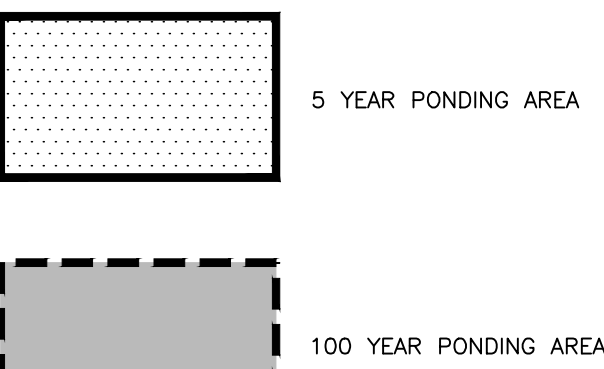
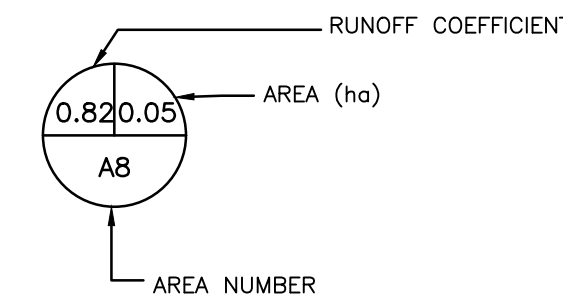



LEGEND

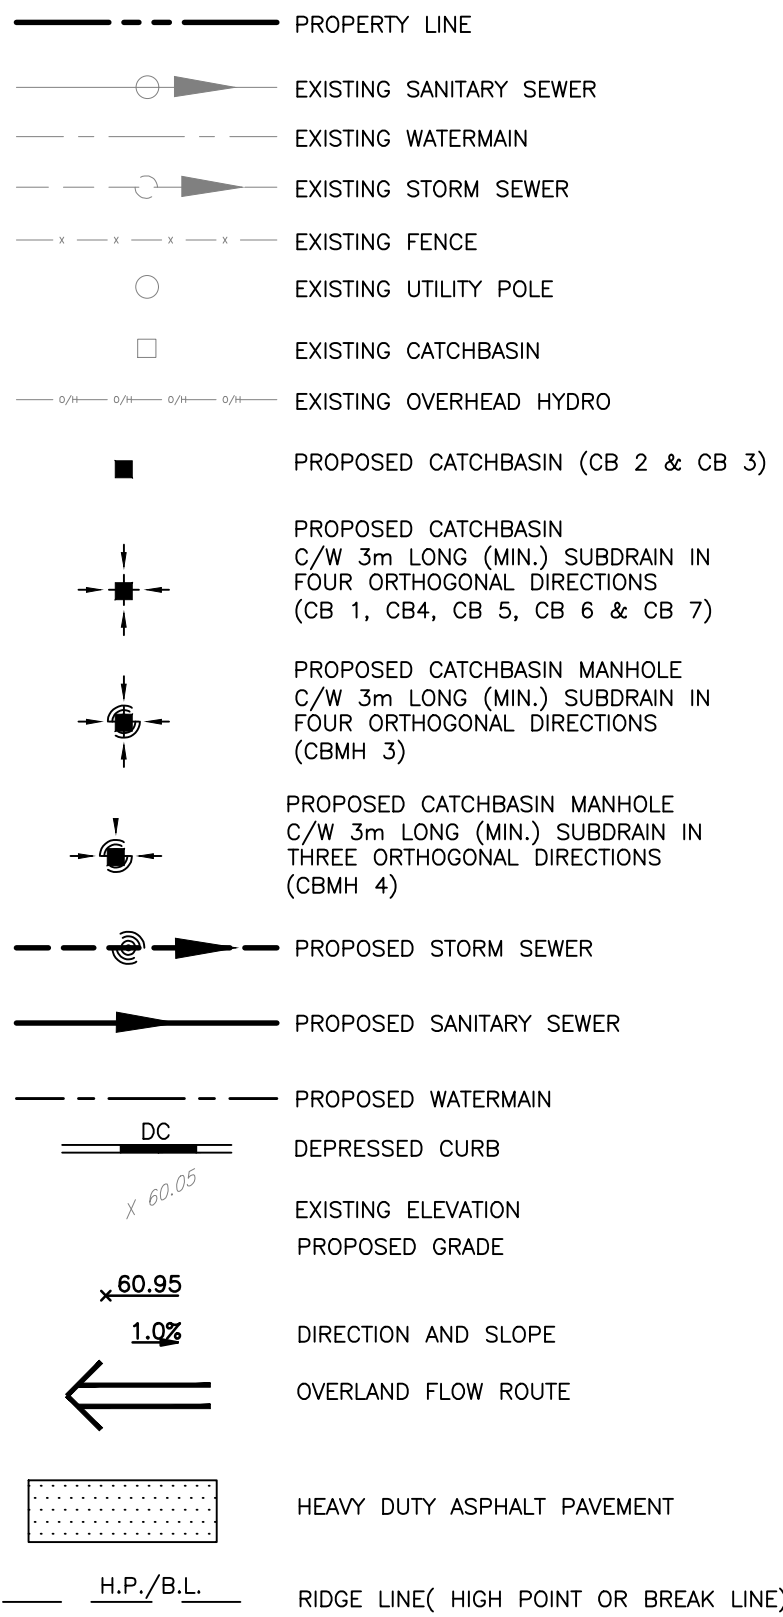

- NOTES :
1. CLAY SEAL TO EXTEND FROM BOTTOM OF TRENCH EXCAVATION TO UNDERSIDE OF PAVEMENT STRUCTURE.
 2. CLAY SEAL TO EXTEND FULL TRENCH WIDTH TO EXISTING NATIVE SOILS WITH A MINIMUM THICKNESS OF 1.5m ALONG PIPES.
 3. CLAY SEAL TO BE LOCATED SO THAT NO PIPE JOINTS ARE WITHIN THE CLAY SEAL MATERIAL.
 4. THE CLAY SEALS SHOULD BE PLACED AT NO MORE THAN 60m INTERVALS IN THE TRENCHES

CLAY SEAL FOR PIPE TRENCH


N.T.S.

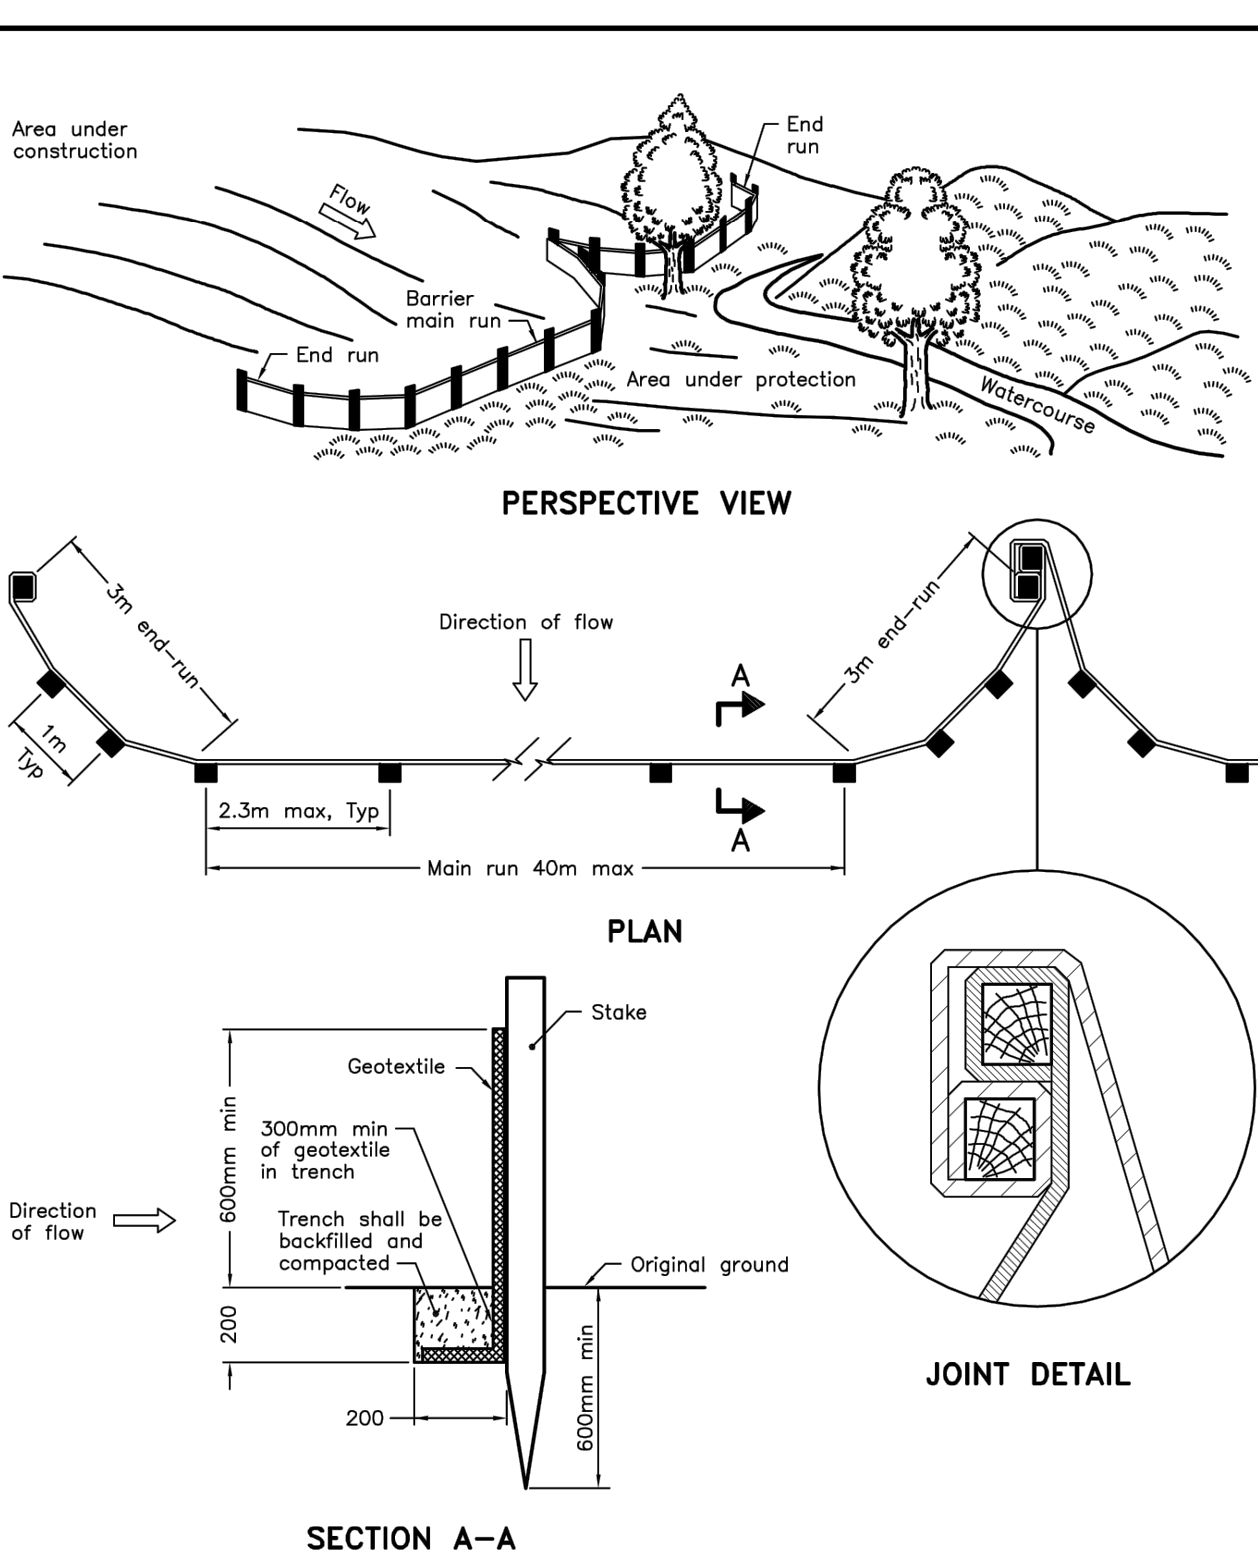

ONTARIO PROVINCIAL STANDARD DRAWING

Nov 2015 Rev 2

OPSD 219.110

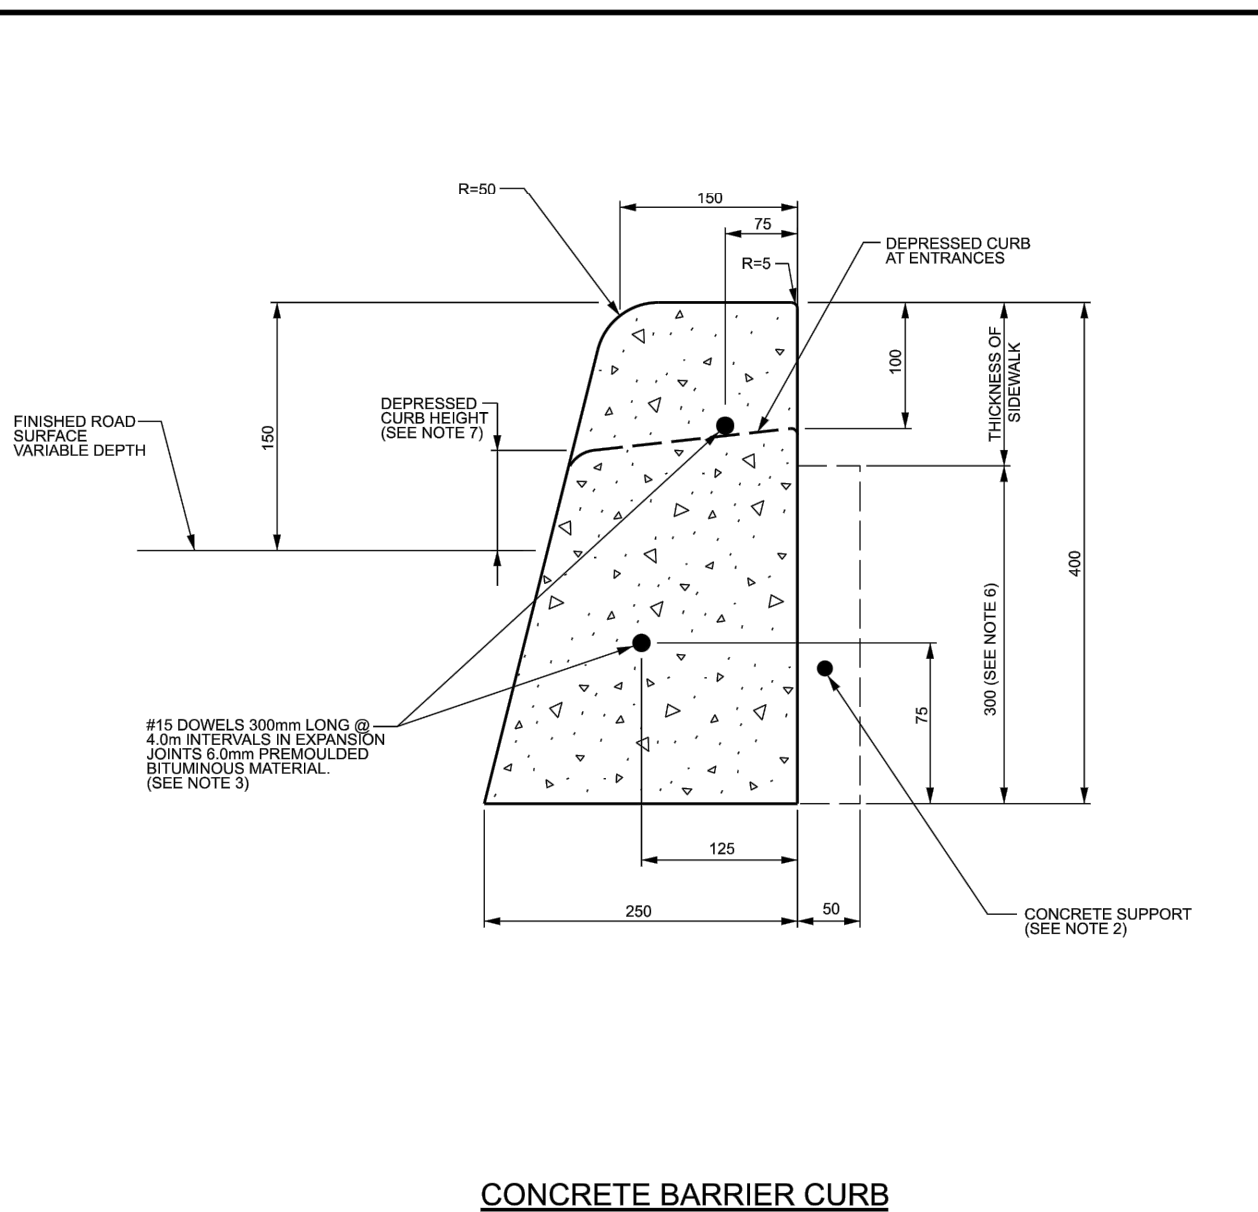


CONCRETE BARRIER CURB

CONCRETE BARRIER CURB FOR GRANULAR BASE PAVEMENT (MODIFIED OPSD-600.110)




DATE: JANUARY 2003
REV. DATE: MARCH 2019
DWG. No.: SC1.1

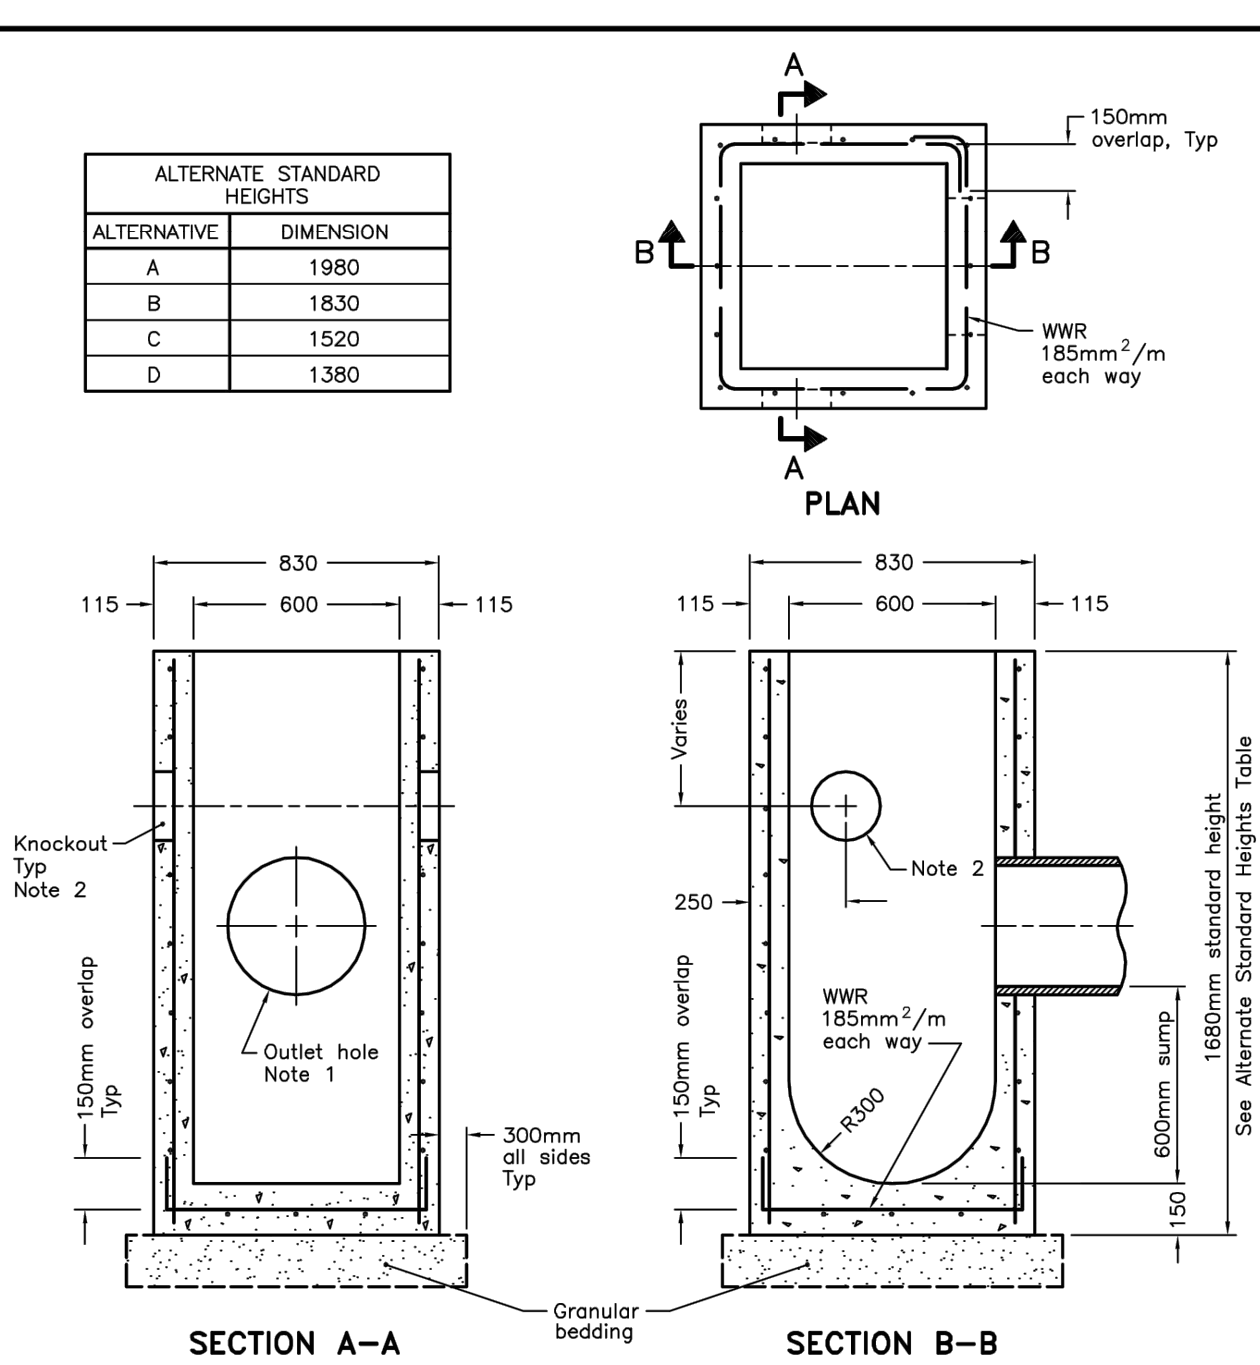

ONTARIO PROVINCIAL STANDARD DRAWING

Nov 2014 Rev 3


OPSD 705.010

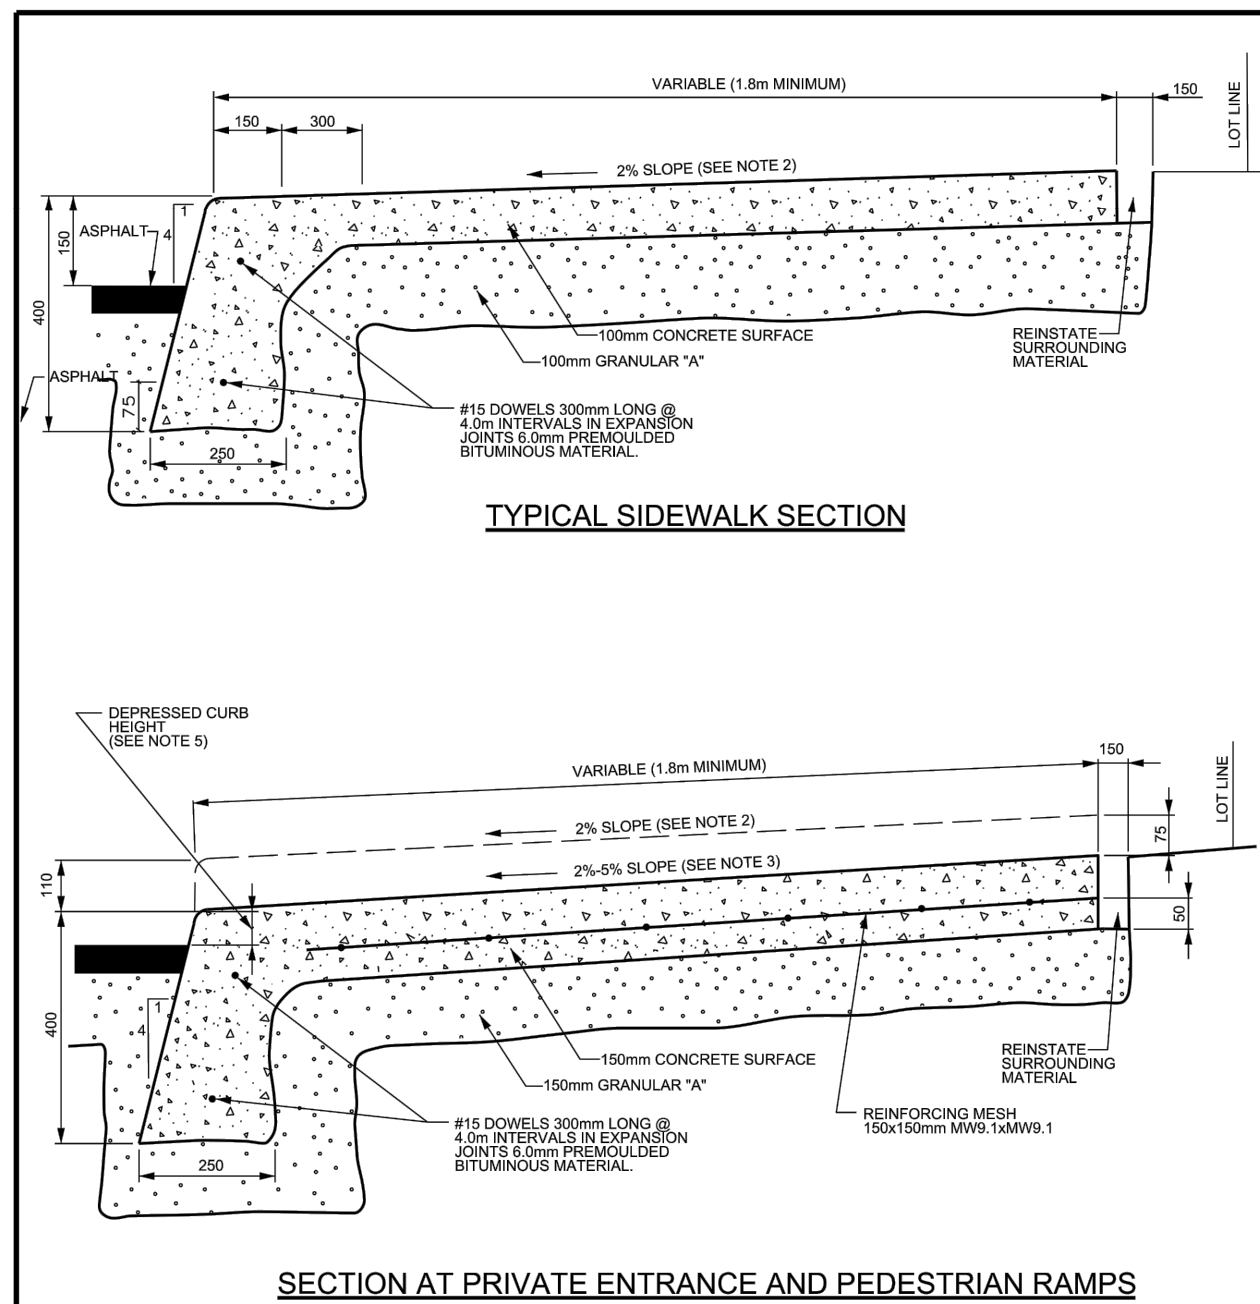

MONOLITHIC CONCRETE CURB AND SIDEWALK




DATE: MAY 2001
REV. DATE: MARCH 2016
DWG. No.: SC2

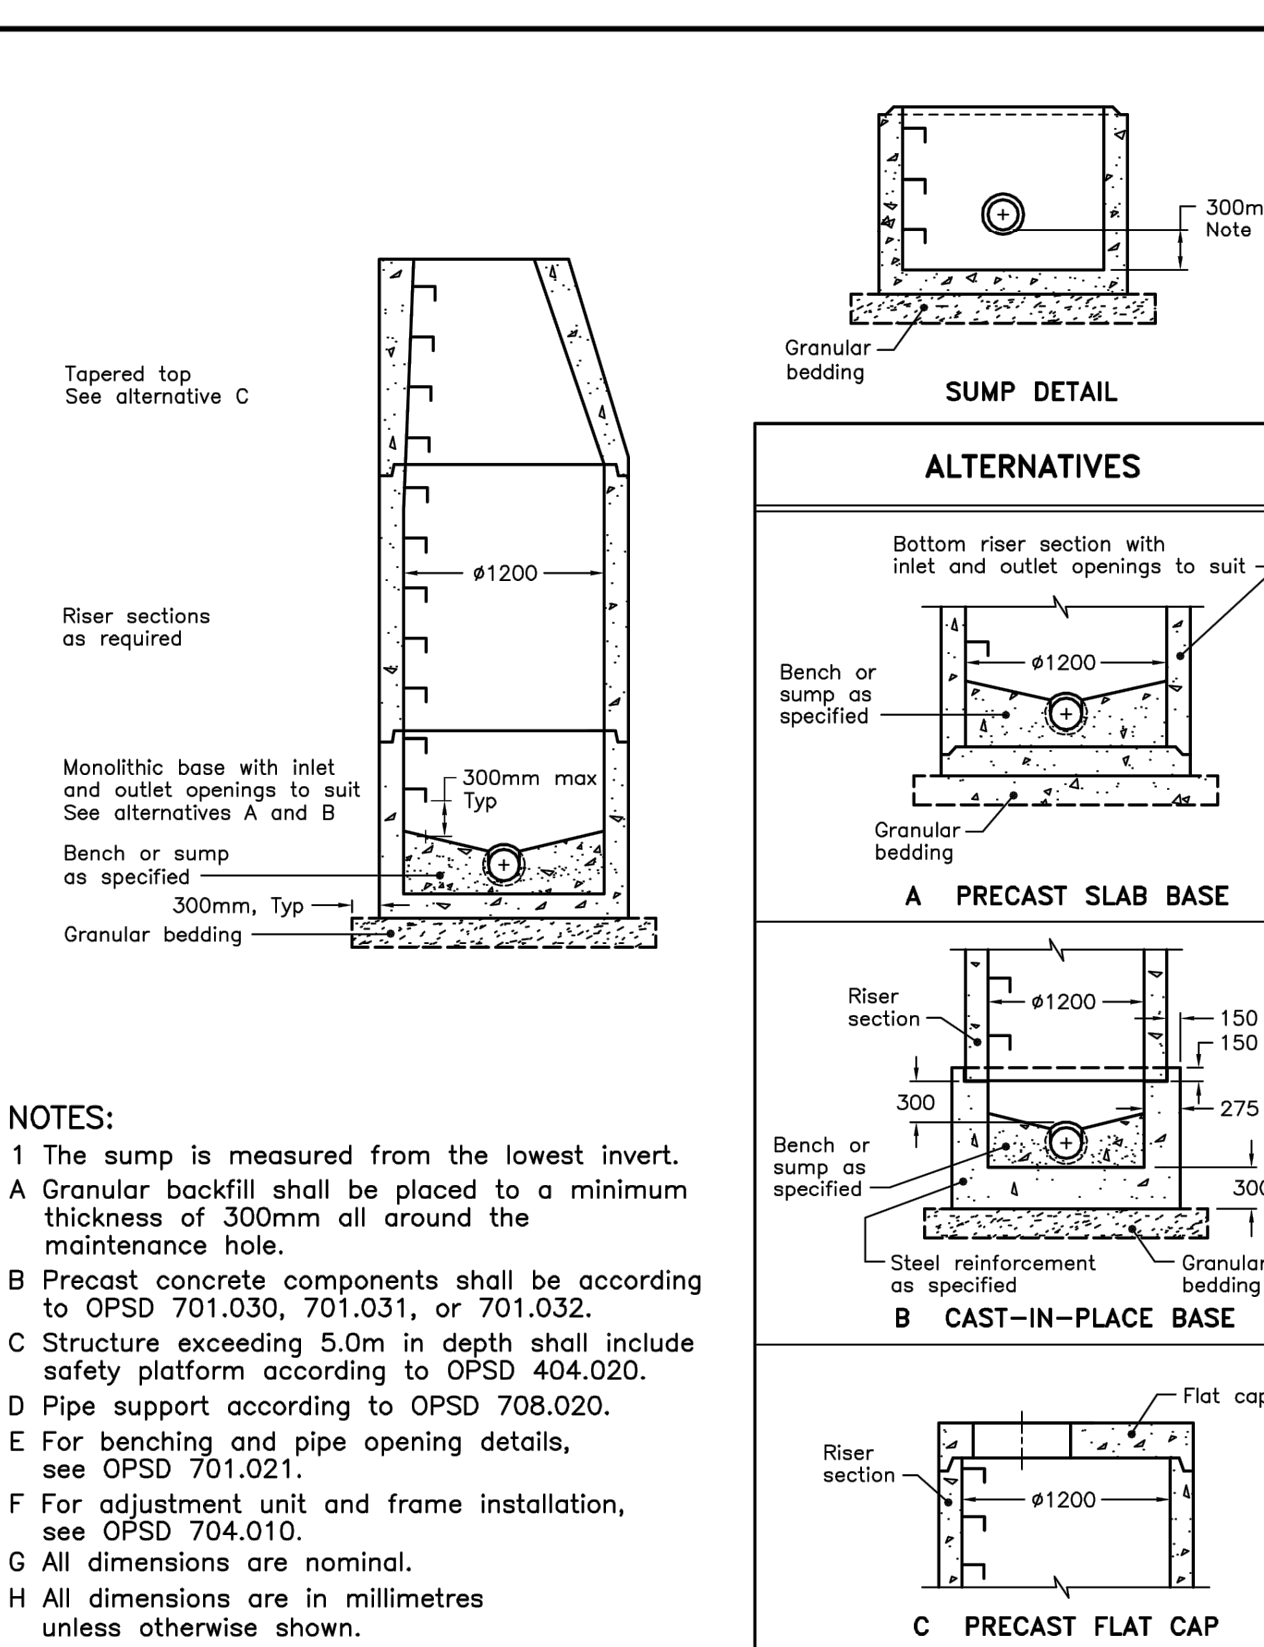

ONTARIO PROVINCIAL STANDARD DRAWING

Nov 2014 Rev 5


OPSD 701.010

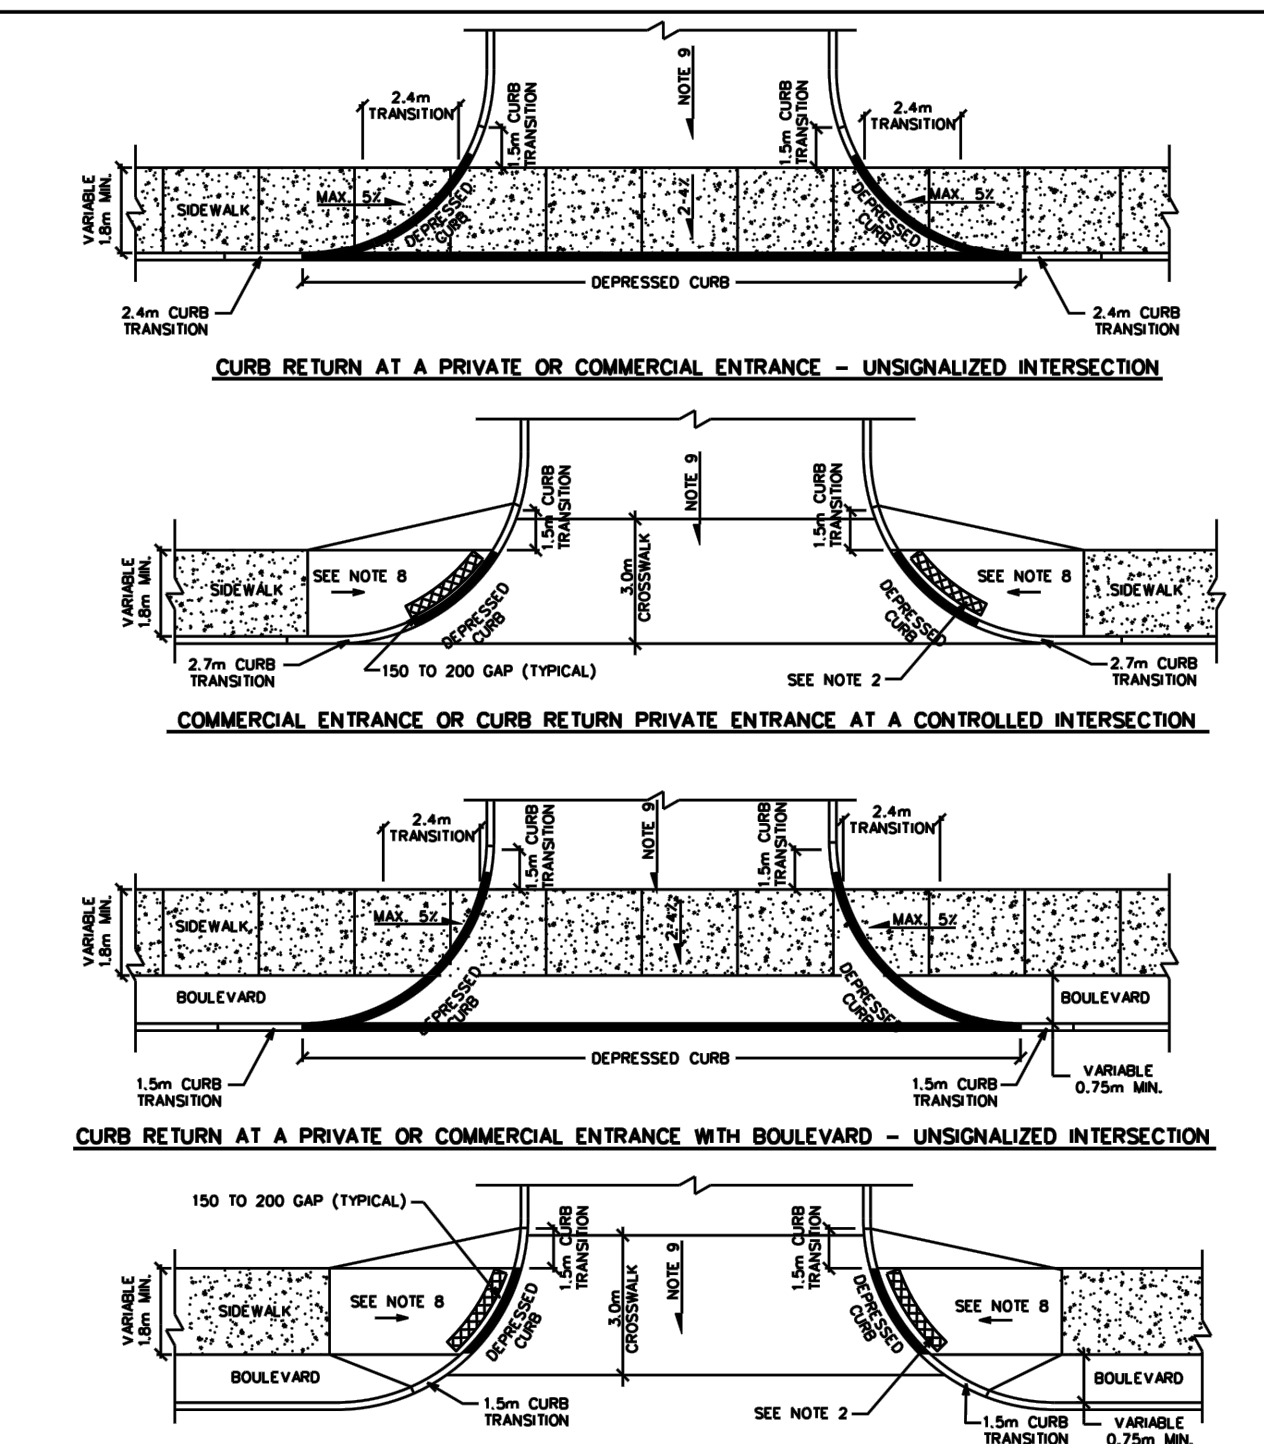

CURB RETURN ENTRANCES





DATE: MARCH 2007
REV. DATE: MARCH 2017
DWG. No.: SC7.1

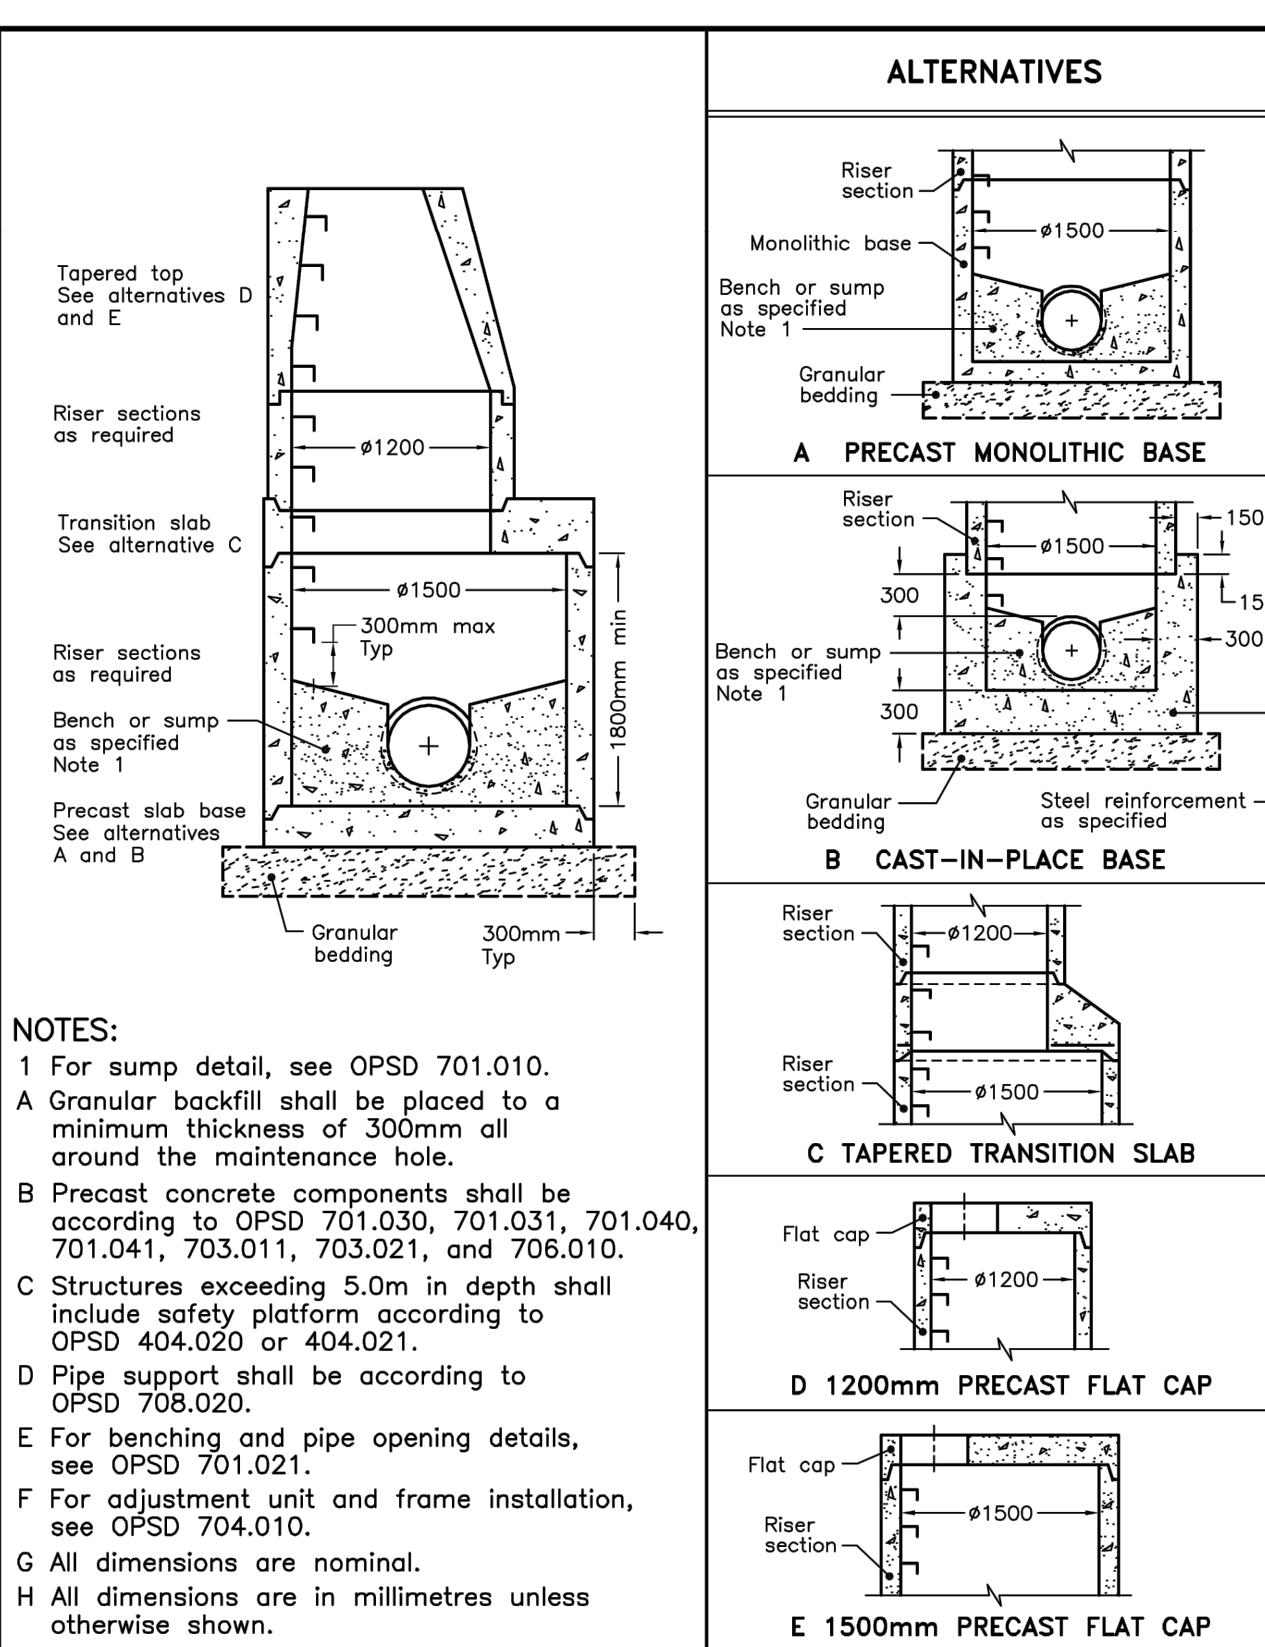

ONTARIO PROVINCIAL STANDARD DRAWING

Nov 2014 Rev 5

OPSD 701.011

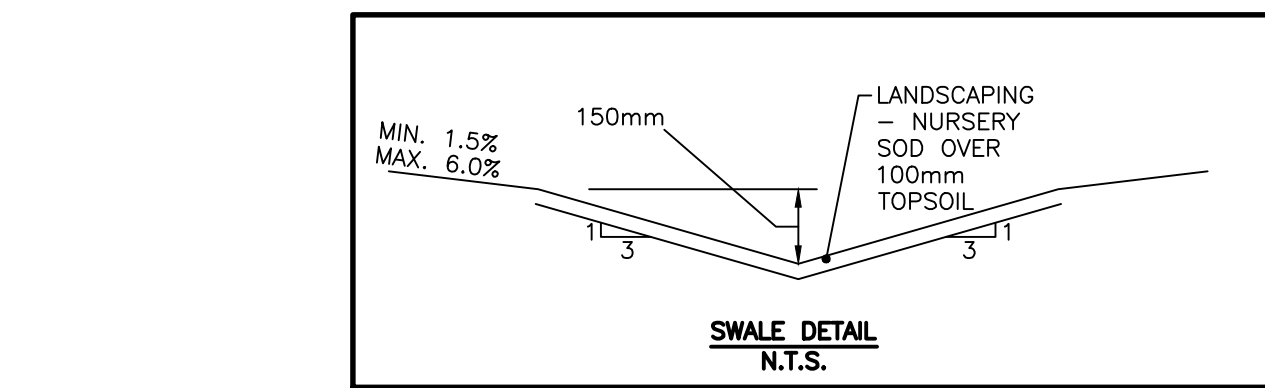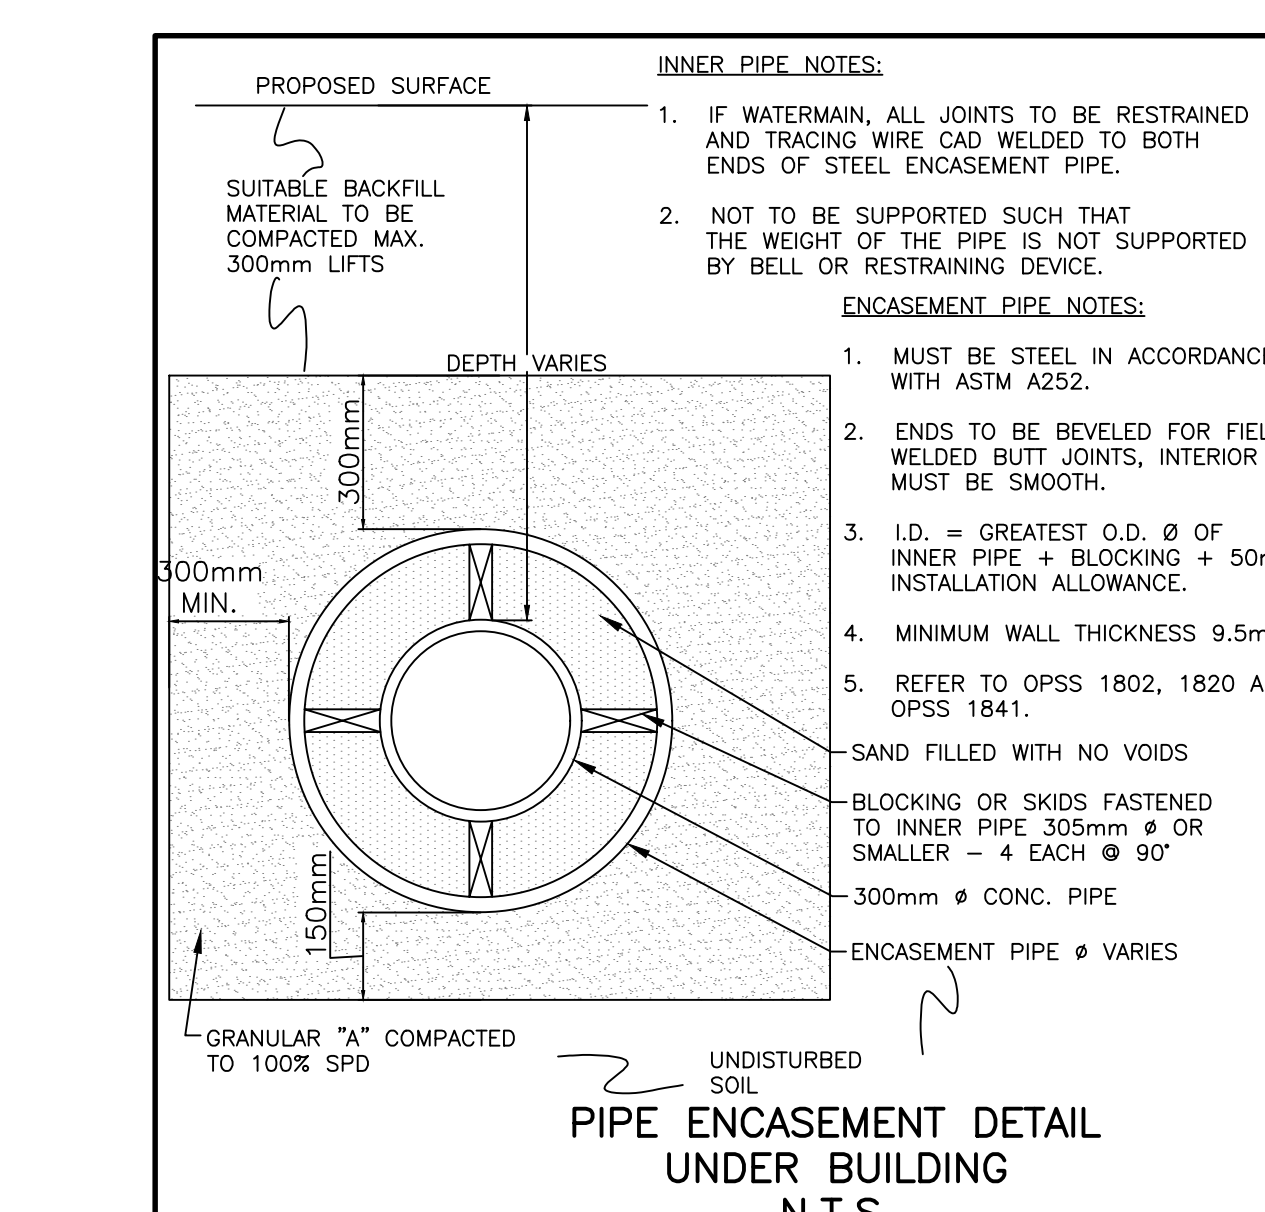

CONTRACT DRAWINGS:
Contractor must verify all dimensions and be responsible for same. Any discrepancies must be reported to the Engineer before commencing work. Drawings are not to be copied, distributed or used by others without the express written consent of the recipient. Drawings may not be used for any purpose other than that stipulated in the contract agreement between the owner/client and the Engineer without the express written consent of Ainley Graham & Associates Limited. Use of these drawings by any party for any other purpose is subject to the following caution.

CAUTION: The information contained in this drawing is solely for the intended recipient. Any copying, distribution or use by others without the express written consent of Ainley Graham & Associates Limited is prohibited. The recipient is responsible for confirming the accuracy and completeness of the information with the originator. The recipient assumes all risks and liabilities associated with the use of the drawings. The recipient will save and hold harmless Ainley Graham & Associates Limited for any claims whatsoever associated with or related to the use of the drawings. The recipient will not reuse any portion of the drawings for any future project without the express written permission of Ainley Graham & Associates Limited.

2	RE-ISSUED FOR CITY SPC SUBMISSION	DEC 11/20	JX
1	CITY SPC SUBMISSION	JUNE 30/20	JX
NO.	REVISIONS	DATE	INITIAL

Not Valid Unless Signed And Dated

Professional Engineers Ontario
DEC 11, 2020
Limited Licensee
Name: J.W.XU
Number: 100171806
Category: CIVIL-see limitation
Limitations:
This licence is subject to the Limitations as detailed on the certificate.
Association of Professional Engineers of Ontario

SCALE: N.T.S.
DESIGN: JX
DRAWN: MH
CHECKED: GSC/JX
DATE: MAY 2020

REVERA
LONG TERM CARE BUILDING
850 CHAMPLAIN ST
CITY OF OTTAWA
LEGEND, NOTES AND DETAILS



CONSULTING ENGINEERS PLANNERS

CONTRACT No. 17004 001-17004 - N1