
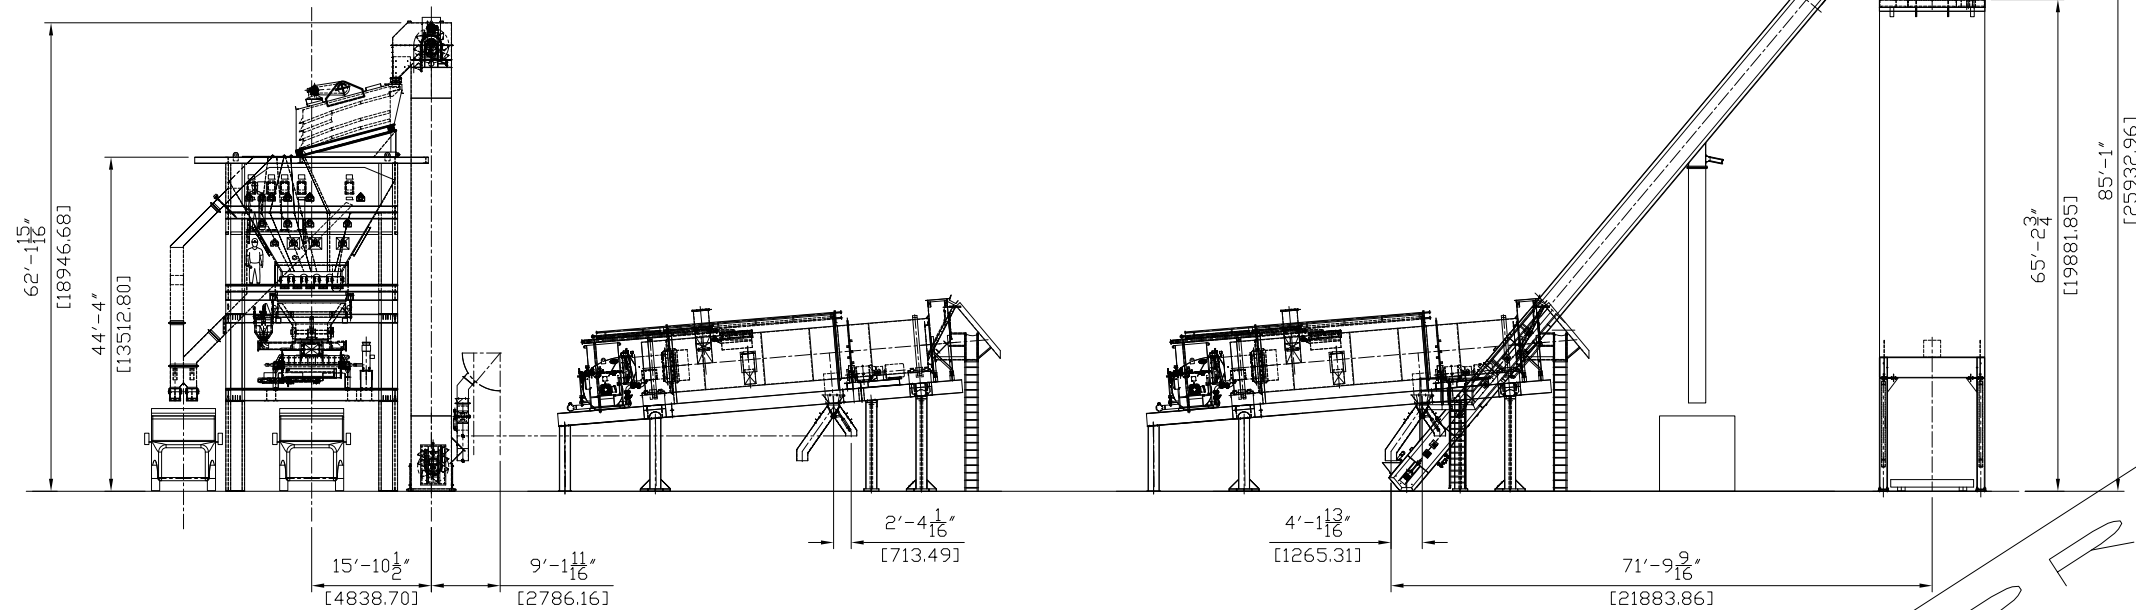
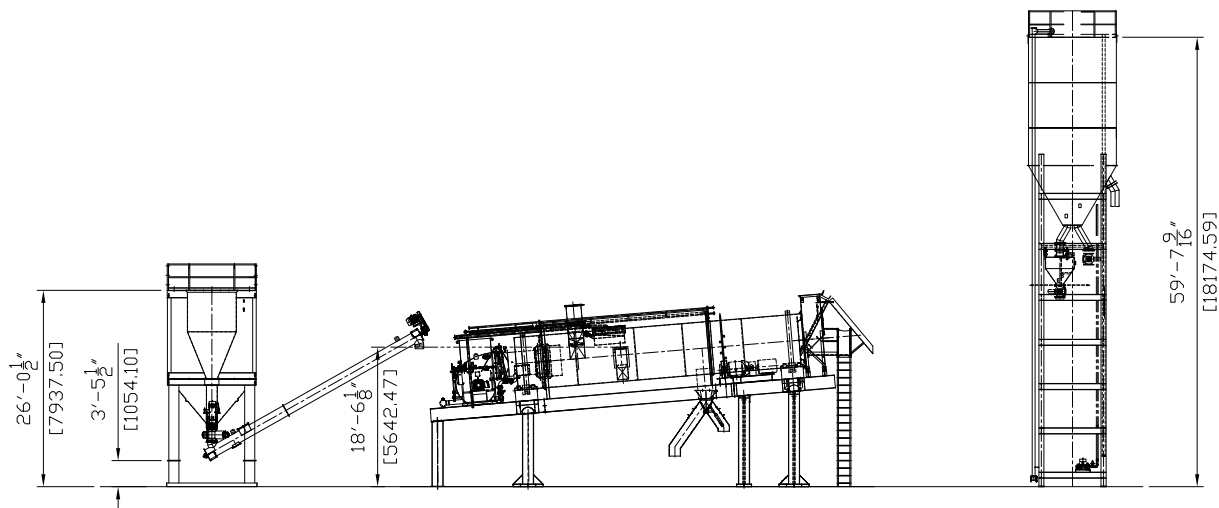


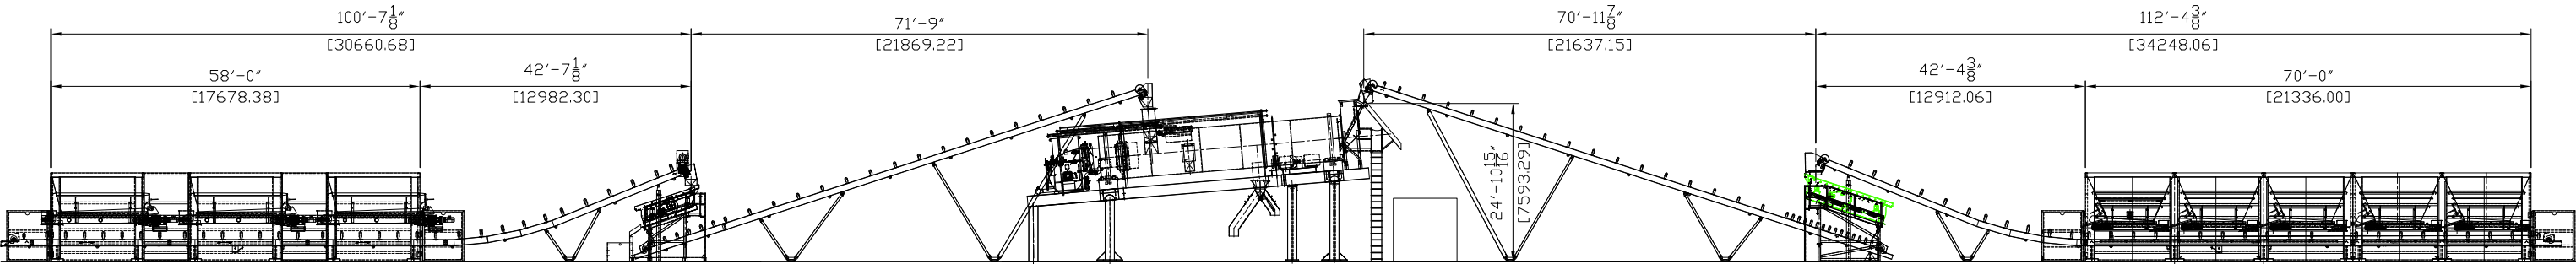

- NOTES:
- DIMENSIONS FURNISHED FOR INFORMATION AND REFERENCE ONLY. DO NOT USE DIMENSIONS FOR FABRICATION OR FOUNDATION DESIGN.
 - BENCHMARK ELEVATION 100'-0" TO BE ESTABLISHED AT TOP OF FINISHED CONCRETE NEAR DRAG BASE FOUNDATION. ALL NEW EQUIPMENT AT ELEVATION 100'-0" UNLESS OTHERWISE NOTED.
 - DO NOT SCALE - THIS DRAWING MAY BE A REDUCED COPY.
 - A.C. PIPING & ELECT. CABLES TO BE 12" ABOVE GRADE FROM METER TO DRUM AT TRUCK ACCESS
 - DIMENSIONS SHOWN IN BRACKETS ARE mm. EXAMPLE: 20'-0"[6096]

2	REVISED PER DRUM CHANGE FROM COMBO	JES	2/13/2020
1	UPDATED PER WORKORDER MEETING	JES	12/18/2019

NO	REVISION	APPR	BY	DATE
----	----------	------	----	------

ASTEC, INC.
4101 JEROME AVENUE 34600 CTY HWY K
CHATTANOOGA, TN. 37407 PRAIRIE du CHEIN, WI. 53821

RELEASE INFORMATION

19-310

OTTAWA D-SQUARED ASPHALT LTD, - GREELY, ON

PART NAME PLANT LAYOUT

MACHINE 6600# TOWER COMBO 7' DOUBLE BARREL PLANT

DWN JEFFREY E. SHRADER CRD APPR

DATE 12/17/2019 SHEET SCALE DWG NO D19-310-1A REV 02

TOLERANCES ON DIMENSIONS UNLESS OTHERWISE NOTED ON THE DRAWING ARE:
MACHINING (± 0.010 ") - STRUCTURAL ($\pm 1/8$ ") - WELD SIZE (-0 ", $+1/8$ ").
THIS DRAWING AND THE DESIGN SHOWN THEREIN IS THE PROPERTY OF ASTEC, INC.
AND USE OR COPIES THEREOF CANNOT BE MADE WITHOUT WRITTEN CONSENT