

1

2

3

4

5

6

7

SAFETY FIRST - THINK IT THROUGH

10

11

12

13

14

15

16

K

J

I

G


SAFETY FIRST - THINK IT THROUGH

D

C

B

A

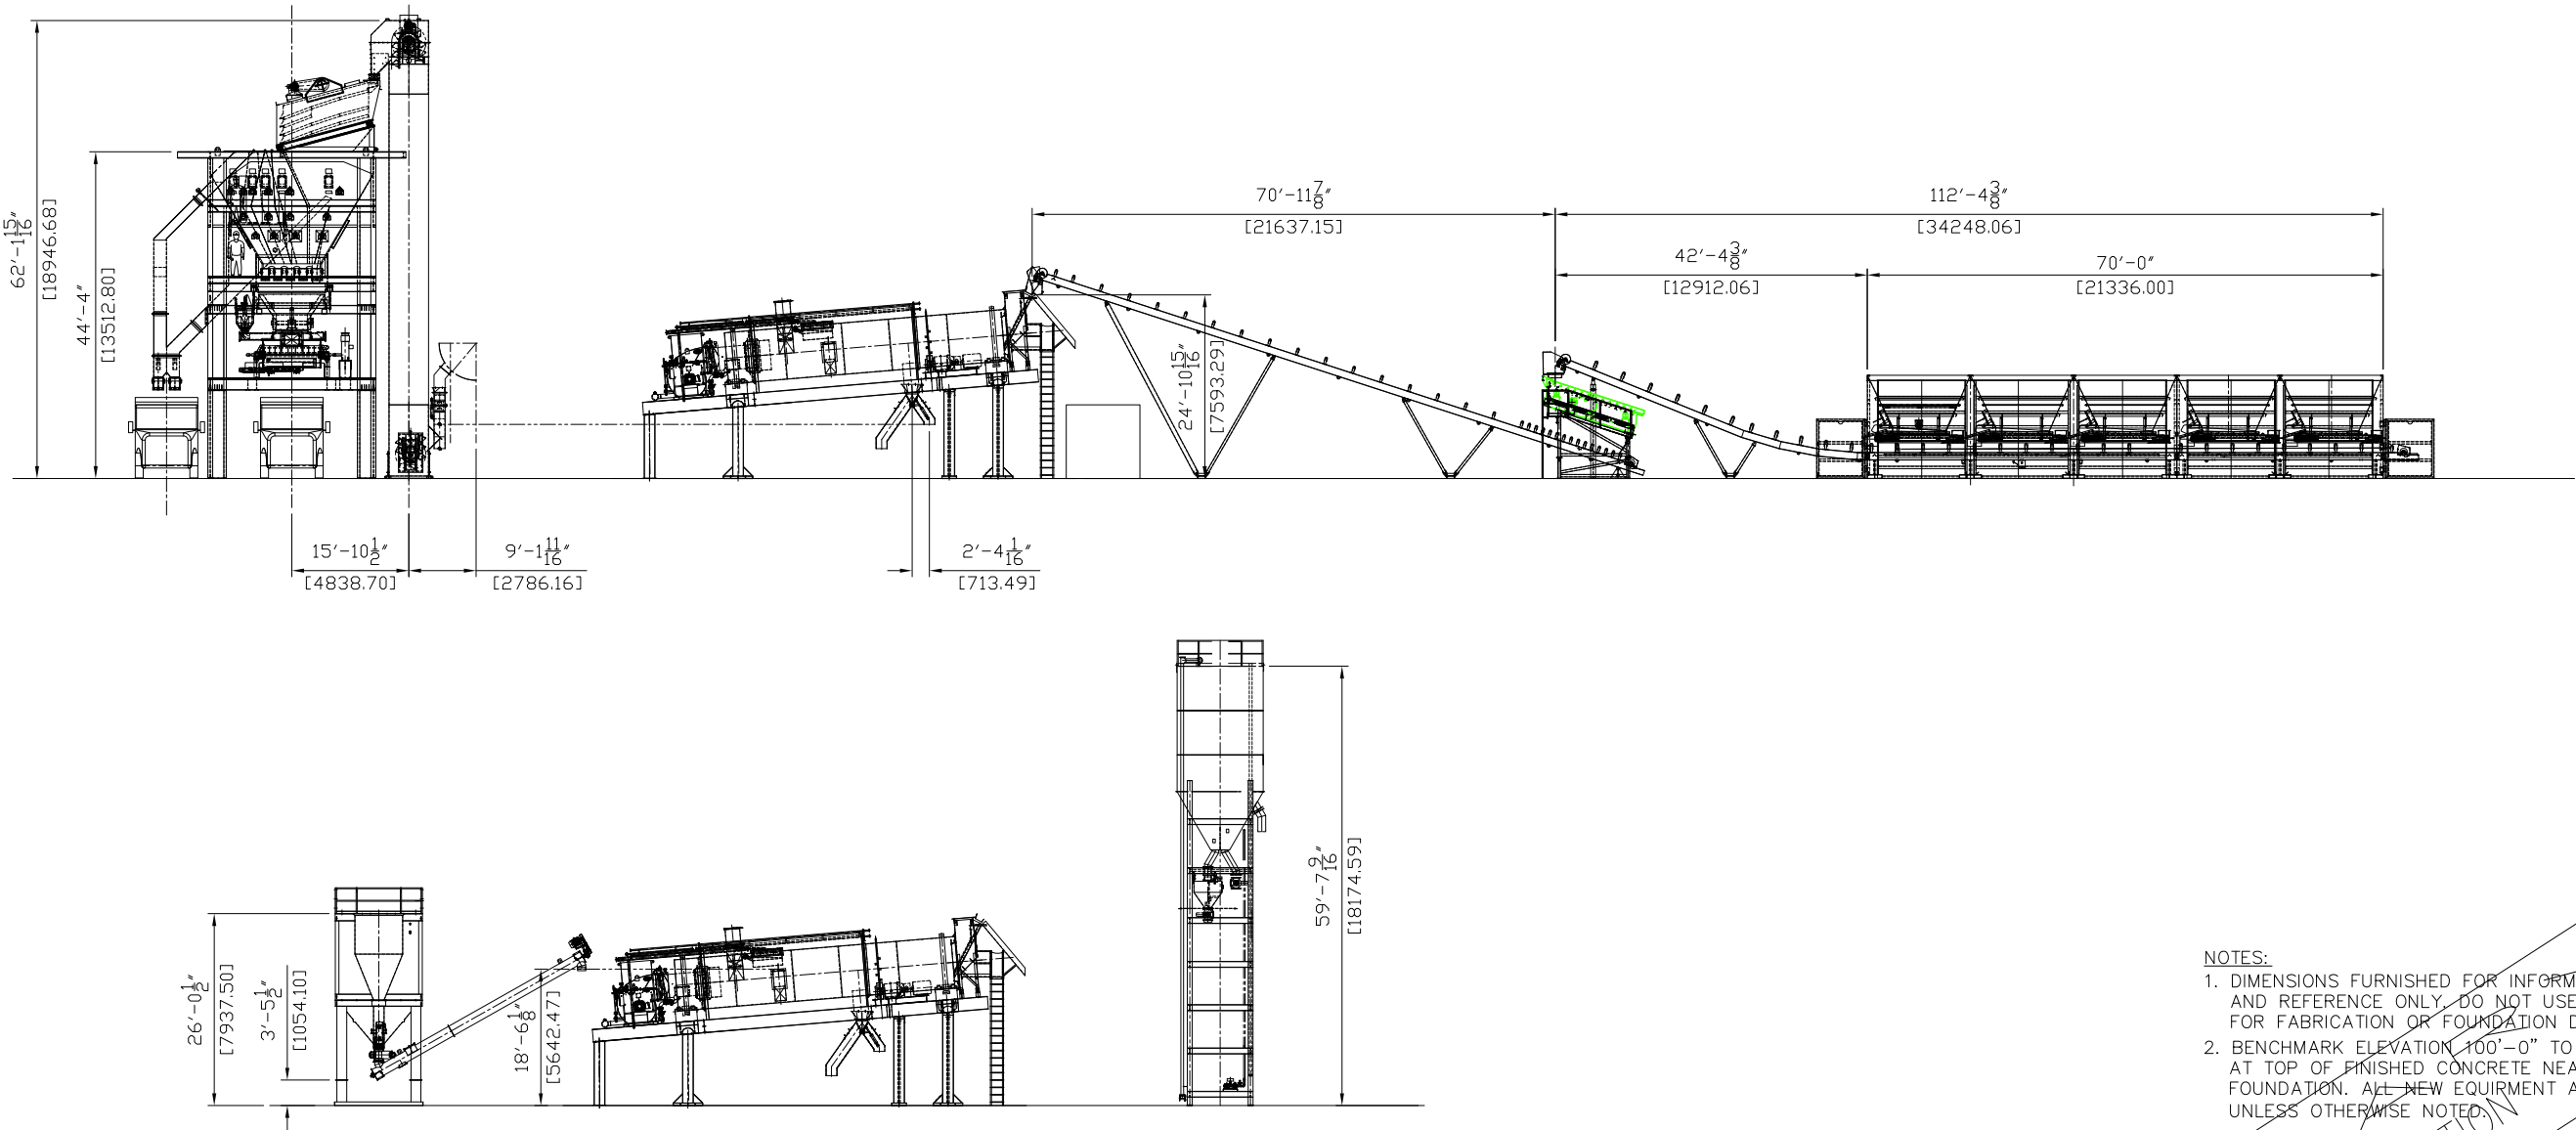

- NOTES:
1. DIMENSIONS FURNISHED FOR INFORMATION AND REFERENCE ONLY. DO NOT USE DIMENSIONS FOR FABRICATION OR FOUNDATION DESIGN.
 2. BENCHMARK ELEVATION 100'-0" TO BE ESTABLISHED AT TOP OF FINISHED CONCRETE NEAR DRAG BASE FOUNDATION. ALL NEW EQUIPMENT AT ELEVATION 100'-0" UNLESS OTHERWISE NOTED.
 3. DO NOT SCALE - THIS DRAWING MAY BE A REDUCED COPY.
 4. A.C. PIPING & ELECT. CABLES TO BE 12" ABOVE GRADE FROM METER TO DRUM AT TRUCK ACCESS
 5. DIMENSIONS SHOWN IN BRACKETS ARE mm. EXAMPLE: 20'-0"[6096]

2	REVISED PER DRUM CHANGE FROM COMBO		JES	2/13/2020
1	UPDATED PER WORKORDER MEETING		JES	12/18/2019
NO	REVISION	APPR	BY	DATE
ASTEC, INC. 4101 JEROME AVENUE 34600 CTY HWY K CHATTANOOGA, TN. 37407 PRAIRIE du CHEIN, WI. 53821				
RELEASE INFORMATION				
19-310				
OTTAWA D-SQUARED ASPHALT LTD, - GREELY, ON				
PART NAME PLANT LAYOUT				
MACHINE 6600# TOWER COMBO 7' DOUBLE BARREL PLANT				
DWN	JEFFREY E. SHRADER	CHKD		APPR
DATE	12/17/2019	SHEET	SCALE	DWG NO 19-310-1A
				REV 02

TOLERANCES ON DIMENSIONS UNLESS OTHERWISE NOTED ON THE DRAWING ARE:
MACHINING (±0.010") - STRUCTURAL (±1/8") - WELD SIZE (-0", +1/8").
THIS DRAWING AND THE DESIGN SHOWN THEREIN IS THE PROPERTY OF ASTEC, INC.
AND USE OR COPIES THEREOF CANNOT BE MADE WITHOUT WRITTEN CONSENT