

1:250

### NOTES:

L1

DO NOT SCALE DRAWINGS;

NOTES ARE APPLICABLE TO ALL DRAWINGS IN THE SET;

Fotenn Consultants Inc. IS NOT RESPONSIBLE FOR ACCURACY OF BASE INFORMATION;

REFER TO CIVIL ENGINEERING DRAWINGS FOR GRADING & SITE SERVICING INFORMATION;

THE CONTRACTOR IS RESPONSIBLE FOR CONFIRMING SITE CONDITIONS AND REPORTING ANY DISCREPANCIES TO THE LANDSCAPE ARCHITECT;

THE CONTRACTOR IS RESPONSIBLE FOR CONFIRMING EXACT LOCATIONS OF ALL UNDERGROUND SERVICES AND OBTAINING CLEARANCE FROM ALL APPLICABLE UTILITIES. PROPOSED WORKS FOUND TO BE IN CONFLICT WITH UNDERGROUND SERVICES MAY BE ADJUSTED AT THE DIRECTION OF THE LANDSCAPE ARCHITECT;

LANDSCAPE ELEMENTS SHOWN ARE SUBJECT TO THE FINAL LOCATION OF UNDERGROUND SERVICES AND UTILITIES;

DO NOT INSTALL TREES ON PROPERTY / LOT LINES OR WITHIN DRAINAGE EASEMENTS;

PERFORM WORK IN ACCORDANCE WITH DETAILS AND SPECIFICATIONS;

ALL PLANT MATERIAL SHALL BE No. 1 NURSERY STOCK AND SHALL MEET OR EXCEED THE SPECIFICATION OF THE Canadian Standards for Nursery Stock, AS PUBLISHED BY THE Canadian Nursery Landscape Association;

SPECIES SUBSTITUTIONS ARE NOT PERMITTED WITHOUT PRIOR WRITTEN APPROVAL OF THE LANDSCAPE ARCHITECT;

ALL UN-PAVED SURFACES TO RECEIVE 150mm DEPTH TOPSOIL & SOD.

CITY OF OTTAWA STANDARDS FOR TREE PLANTING:


MAINTAIN A MINIMUM DISTANCE OF 3.0m FROM ALL HYDRO TRANSFORMERS; MAINTAIN A MINIMUM DISTANCE OF 2.5m FROM FIRE HYDRANTS AND NO PLANTING IN FRONT OF HYDRANTS; MAINTAIN A MINIMUM DISTANCE OF 1.0m FROM ALL UNDERGROUND SERVICES; MAINTAIN A MINIMUM DISTANCE OF 1.0m FROM ALL BELL AND CABLE BOXES;

#### **IMPORTANT NOTICE FOR CONTRACTOR:**


THE CITY OF OTTAWA REQUIRES A Certificate of Completion (F1) Landscape Works TO BE SUBMITTED AND SEALED BY THE LANDSCAPE ARCHITECT. CONTRACTORS ARE RESPONSIBLE FOR FAMILIARIZING THEMSELVES WITH THE REQUIREMENTS OF THIS PROCESS AND PROVIDING SUFFICIENT NOTICE TO THE LANDSCAPE ARCHITECT TO CONDUCT SITE REVIEWS **DURING INSTALLATION** OF TREES. THE 1 YEAR WARRANTY PERIOD SHALL NOT COMMENCE UNTIL THE LANDSCAPE ARCHITECT HAS SUBMITTED THE F1 Certificate.

PRIOR TO INSTALLATION OF TREES, THE DEVELOPER WILL CONTACT THE PLANNING AND GROWTH MANAGEMENT AND FORESTRY SERVICES TO REVIEW THE SPECIES AND LOCATION OF TREES.

PLANTING SCHEDULE				
KEY	QTY.	BOTANICAL NAME	COMMON NAME	SIZE / CONDITION / SPACING
DECIDUC	DUS TREES			
AF	3	Acer x freemanii	Freeman's Maple	70mm cal. / W.B.
GB	4	Ginkgo biloba	Maidenhair Tree	70mm cal. / W.B.
QR	3	Quercus rubra	Red Oak	70mm cal. / W.B.
PERENN	IALS/GRASSI	S/FERNS		
са	171	Calamagrostis x acutiflora 'Karl Foerster'	Feather Reed Grass	#3 pot / 70cm o.c.
dc	52	Deschampsia cespitosa 'Gold Dust'	Tufted Hair Grass	#2 pot / 50cm o.c.
he	119	Hemerocallis 'Purple D'Oro'	Daylily	#2 pot / 35cm o.c.
ls	41	Liatris spicata 'Floristan White' (Floristan Weiss)	Floristan White Blazing Star	#2 pot / 50cm o.c.
pv	70	Panicum virgatum 'Prairie Fire'	Prairie Fire Switchgrass	#2 pot / 50cm o.c.
ра	42	Perovskia x 'Little Spire'	Russian Sage	#3 pot / 75cm o.c.
sn	44	Salvia nemorosa 'Snow Hill'	Snow Hill Sage	#2 pot / 50cm o.c.
SS	40	Salvia x sylvestris 'May Night'	May Night Sage	#2 pot / 50cm o.c.

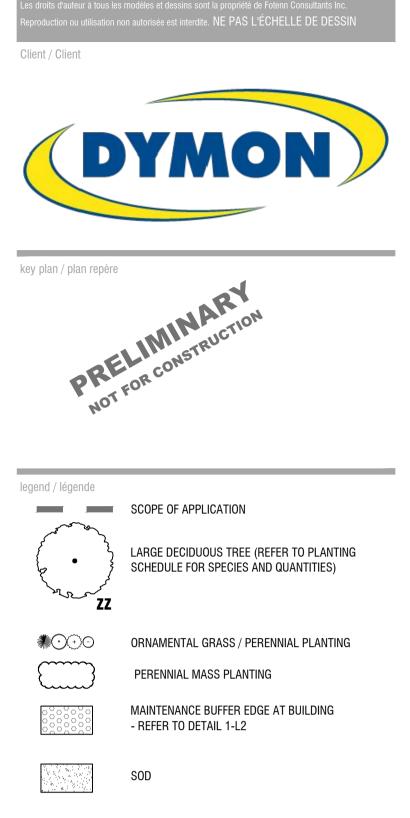



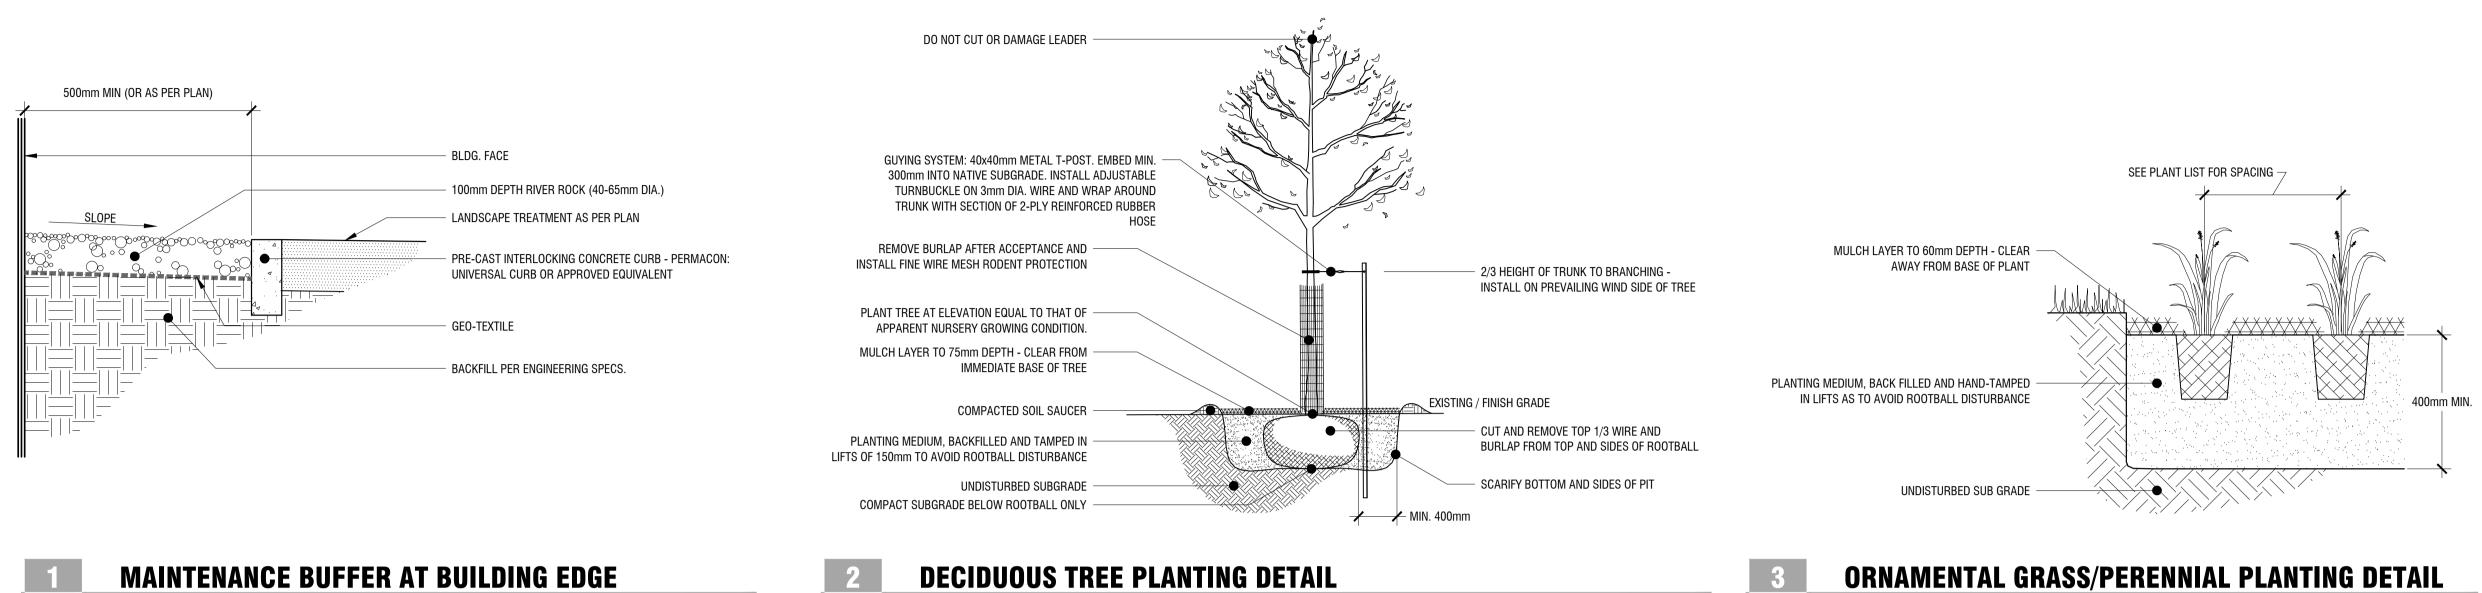

L2

1:10

## L2 1:10





ction or use is forbidden. DO NOT SCALE DRAWING

Client / Client



key plan / plan repère

legend / légende



## **3455 HAWTHORNE ROAD**

drawing / dessin

# LANDSCAPE DETAILS

