




Contractor shall check all dimensions on the work and report any discrepancy to the Landscape Architect before proceeding. All drawings and specifications are the property of the Landscape Architect and must be returned at the completion of the work. This drawing is not to be used for construction until signed by the Landscape Architect.

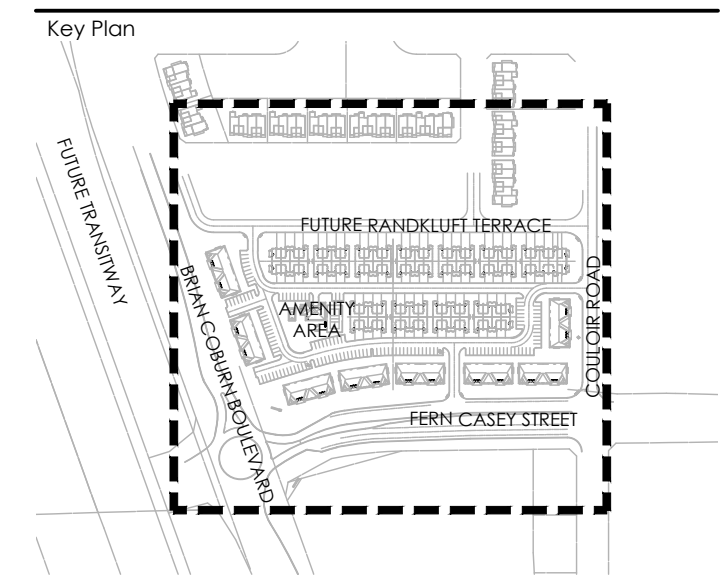


- LEGEND**
- PROPERTY LINE
 - FENCING**
 - DECORATIVE FENCE
 - GATEWAY COLUMN
 - PLANTING**
 - EXISTING STREET TREE
 - ROW TREE
 - MEDIUM DECIDUOUS TREE (7.5m TO 14m HEIGHT)
 - SMALL TREE (<7.5m HEIGHT)
 - SHRUB (TREE FORM)
 - CONIFEROUS STREET TREE
 - DECIDUOUS/CONIFEROUS SHRUB
 - ORNAMENTAL GRASSES
 - LANDSCAPE BOULDER
 - SODDING
 - PLANTING BED

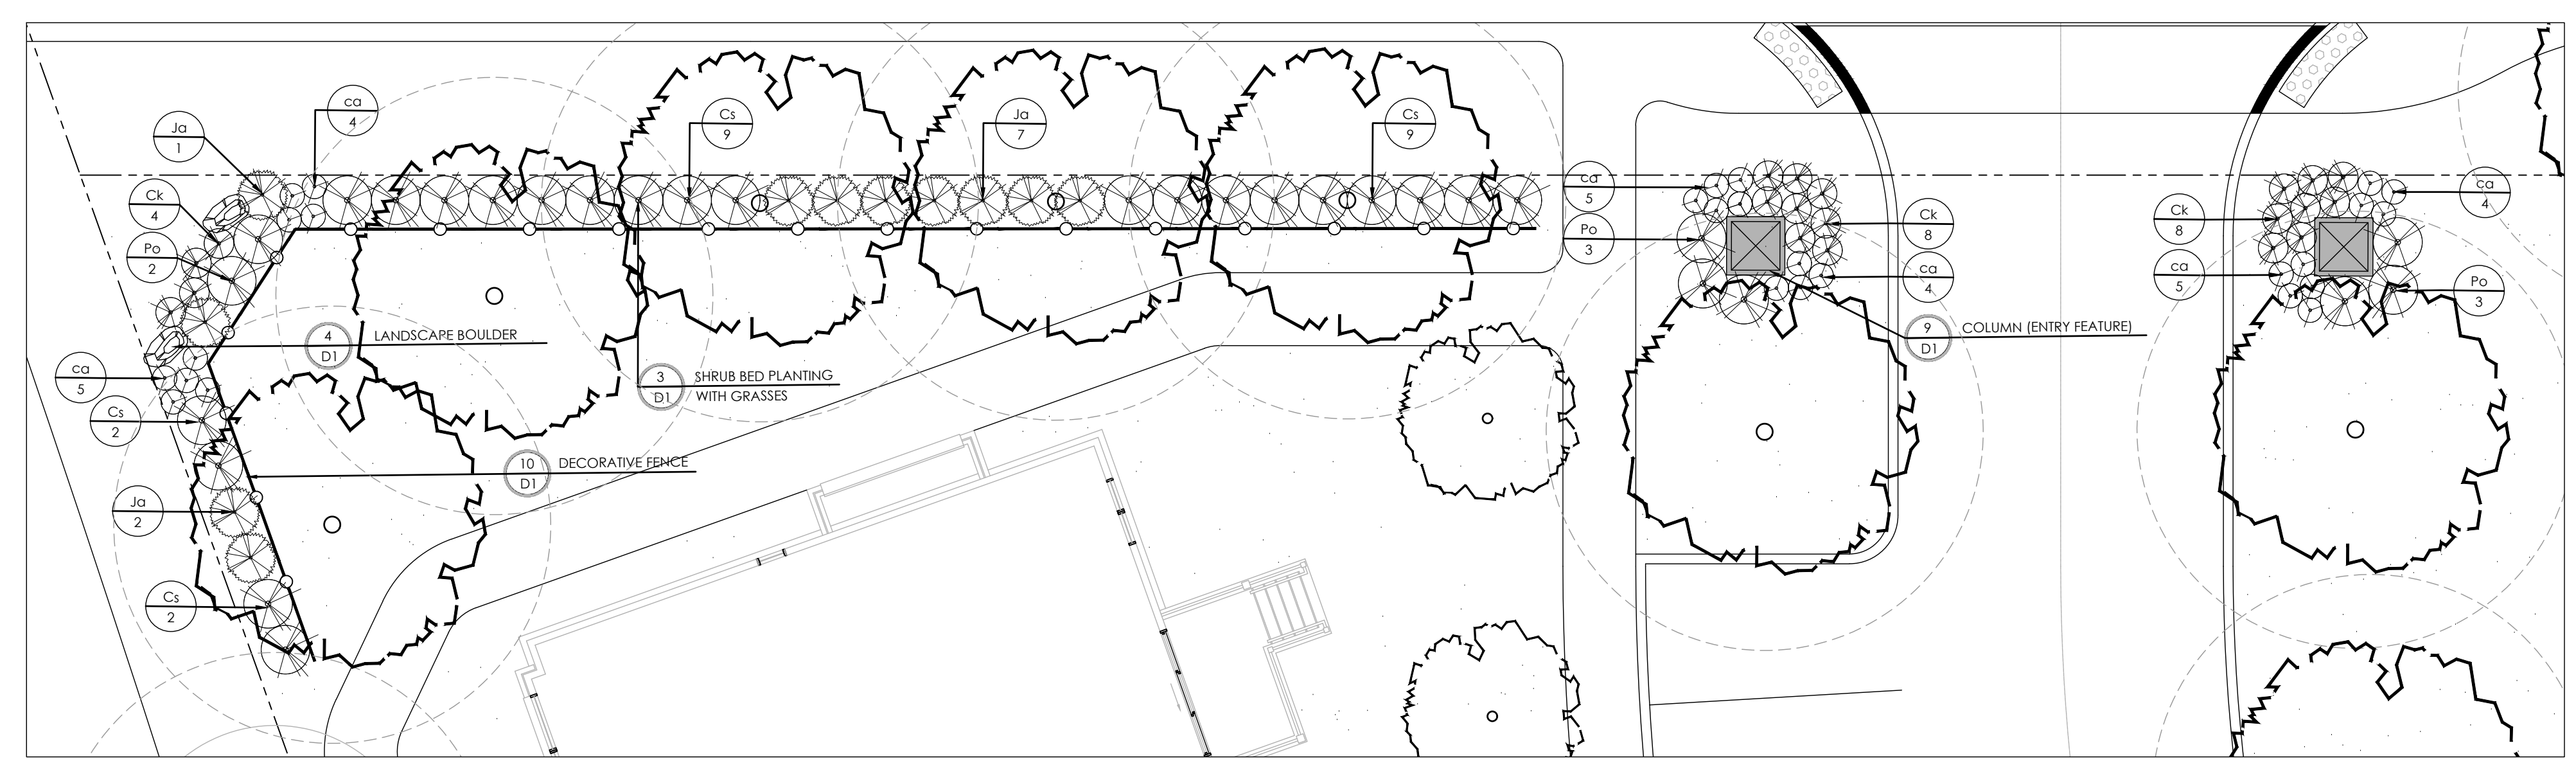


1 STREET 23 GATEWAY PLANTING
1:100

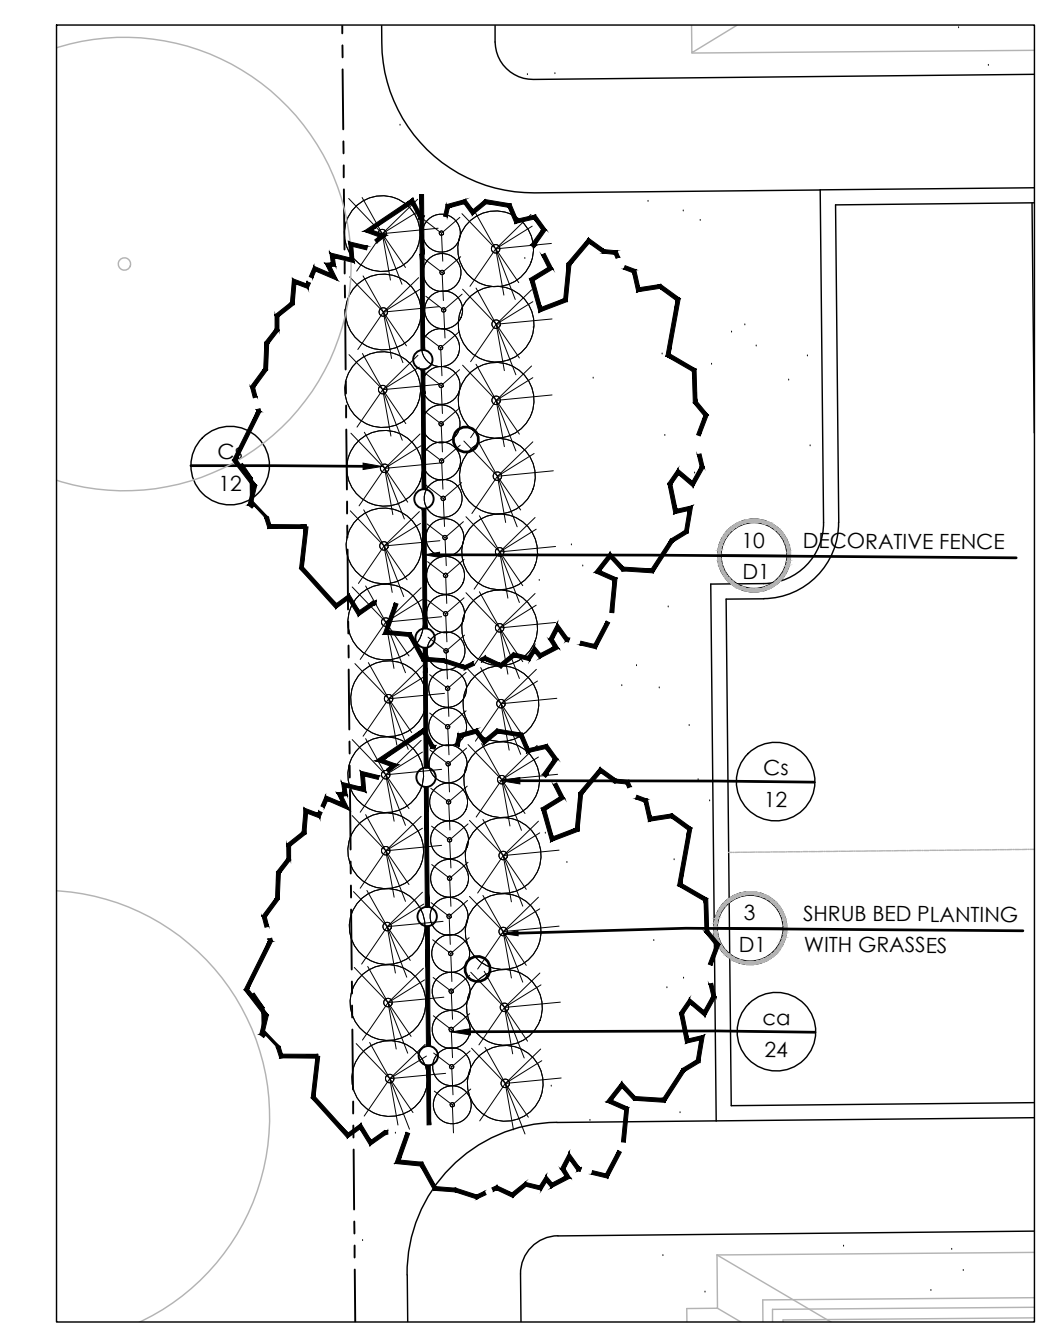


2 BRIAN COBURN PLANTING - EAST
1:100

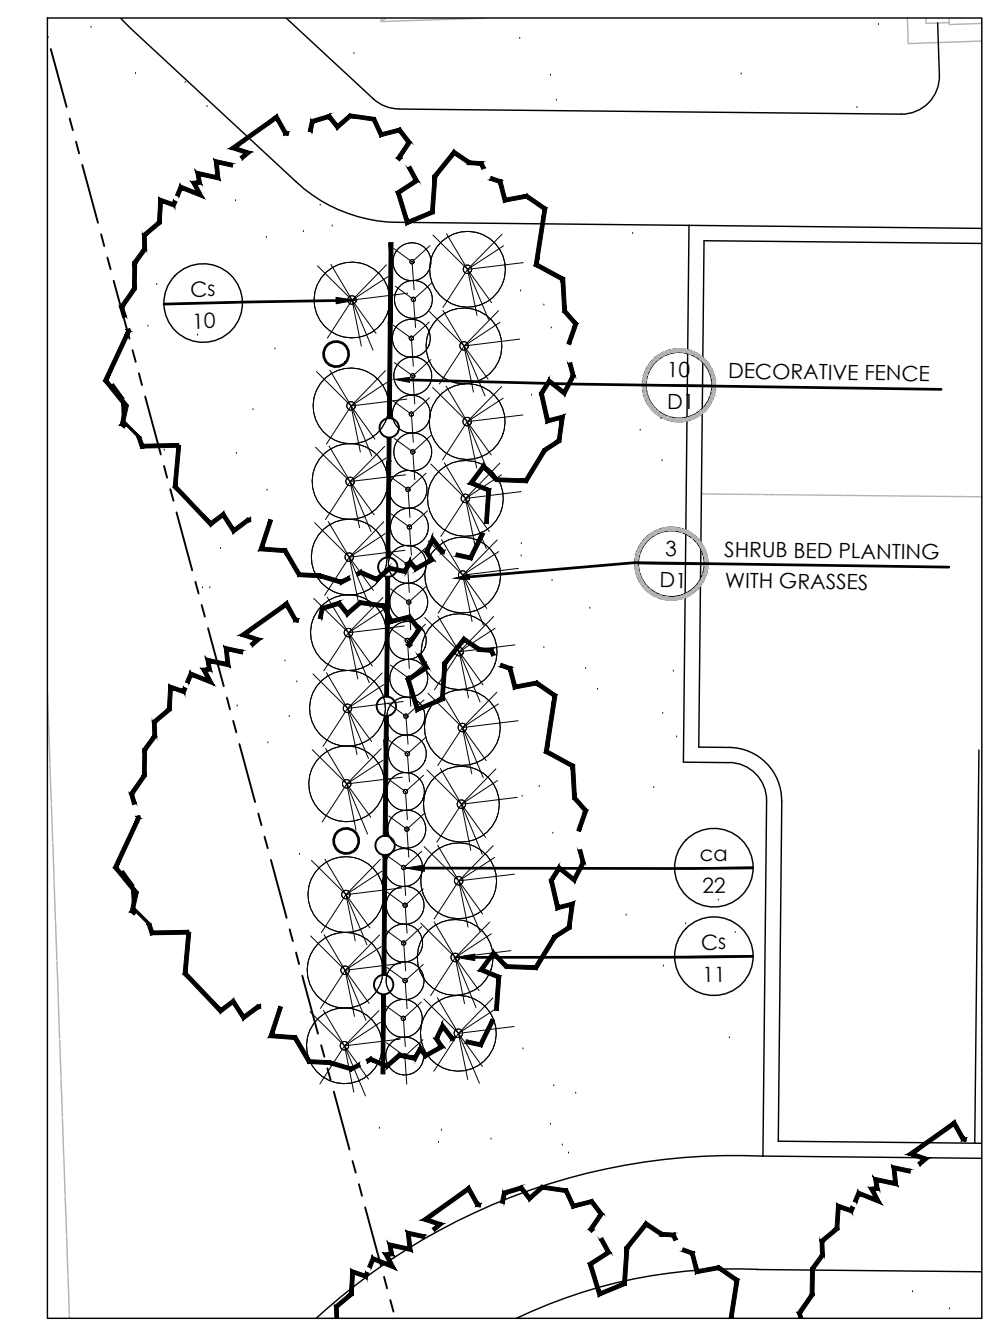


3 BRIAN COBURN PLANTING - WEST
1:100

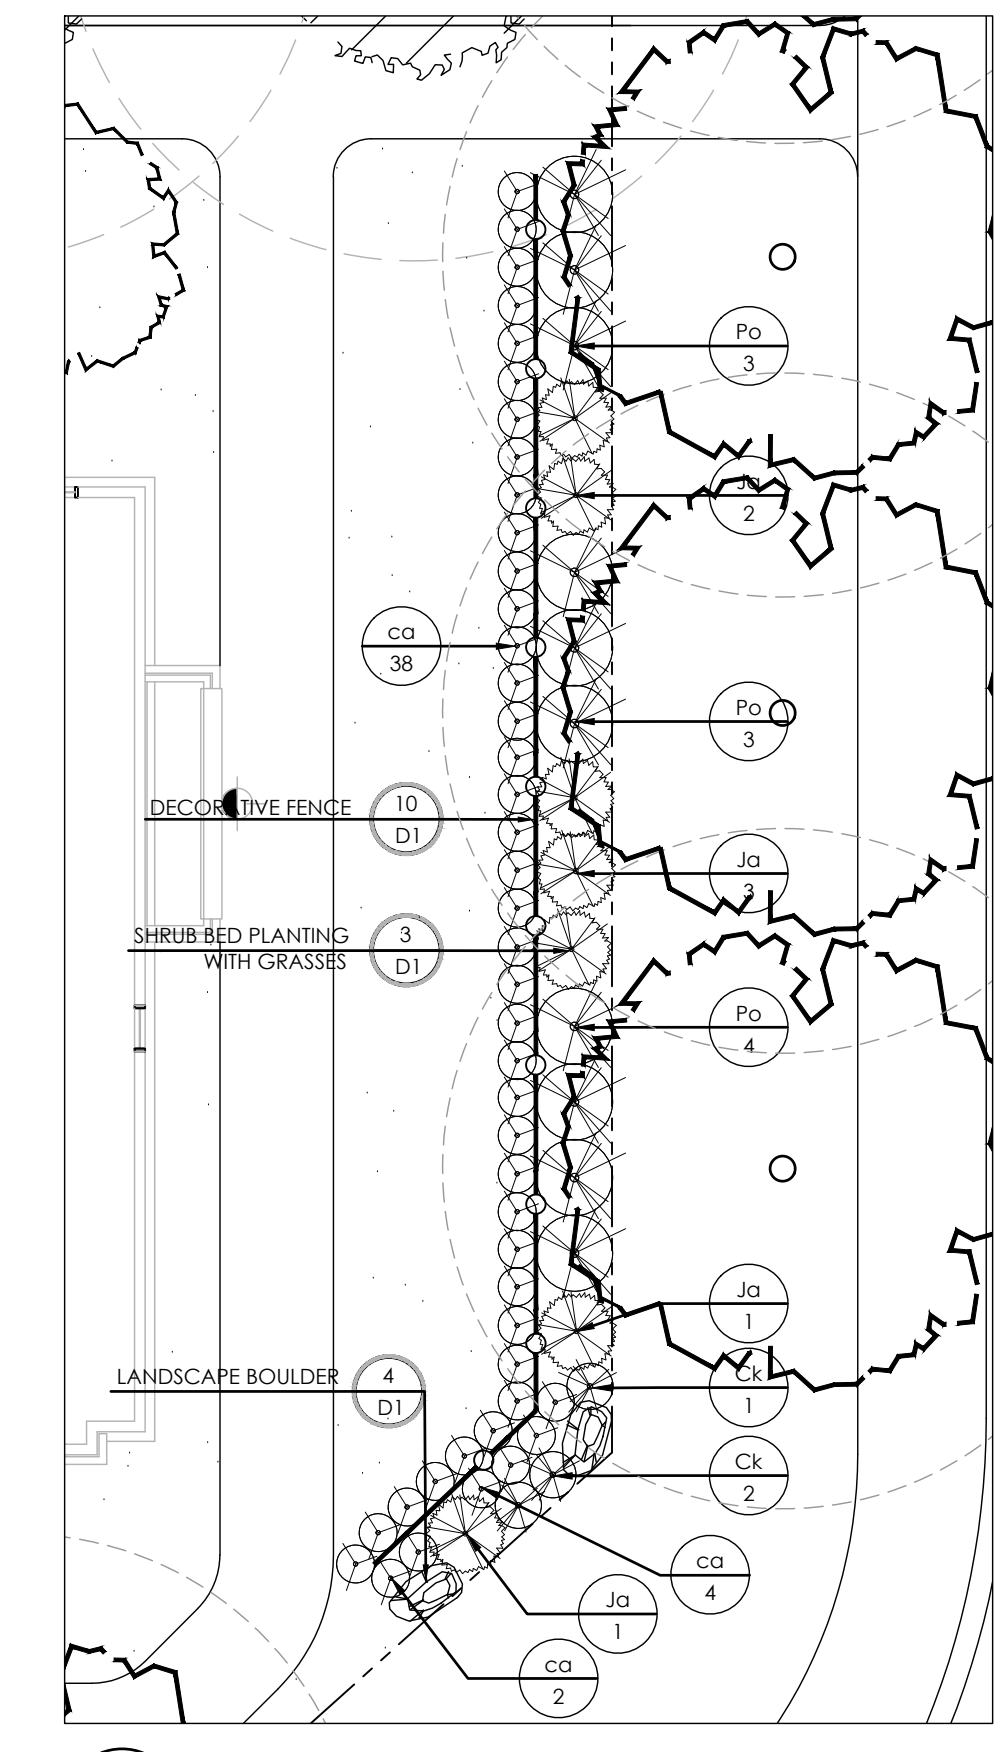

5 COULOIR ROAD PLANTING - WEST
1:100

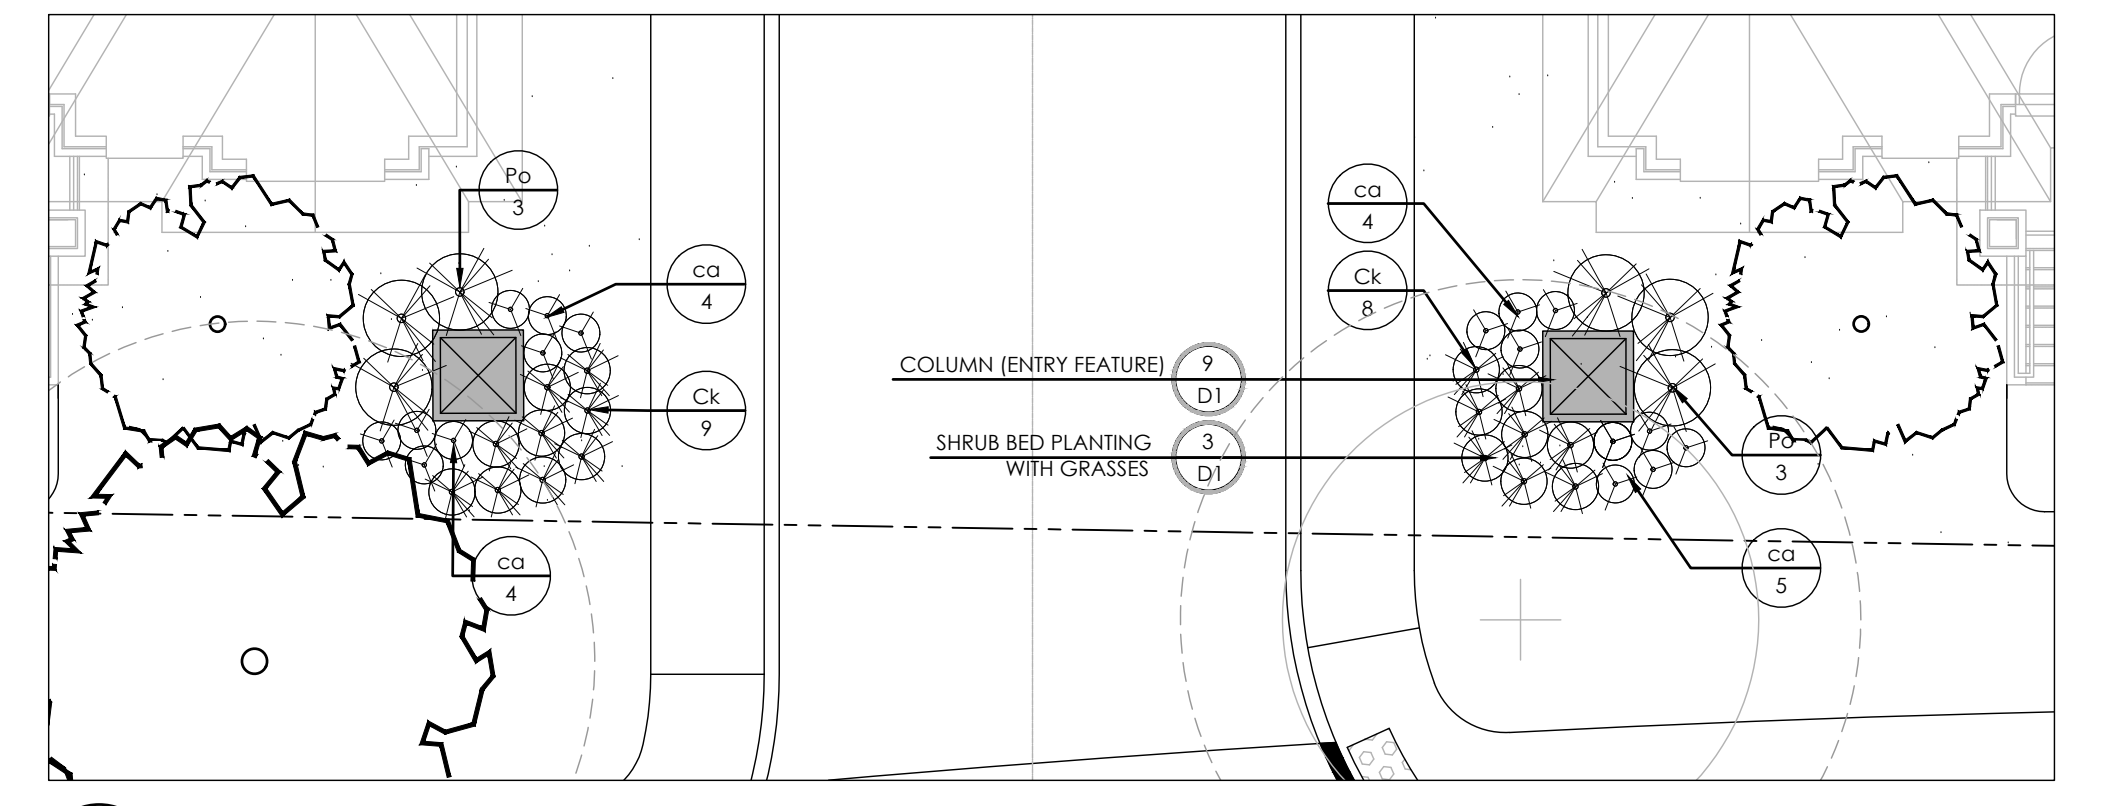

4 FERN CASEY STREET GATEWAY PLANTING
1:100

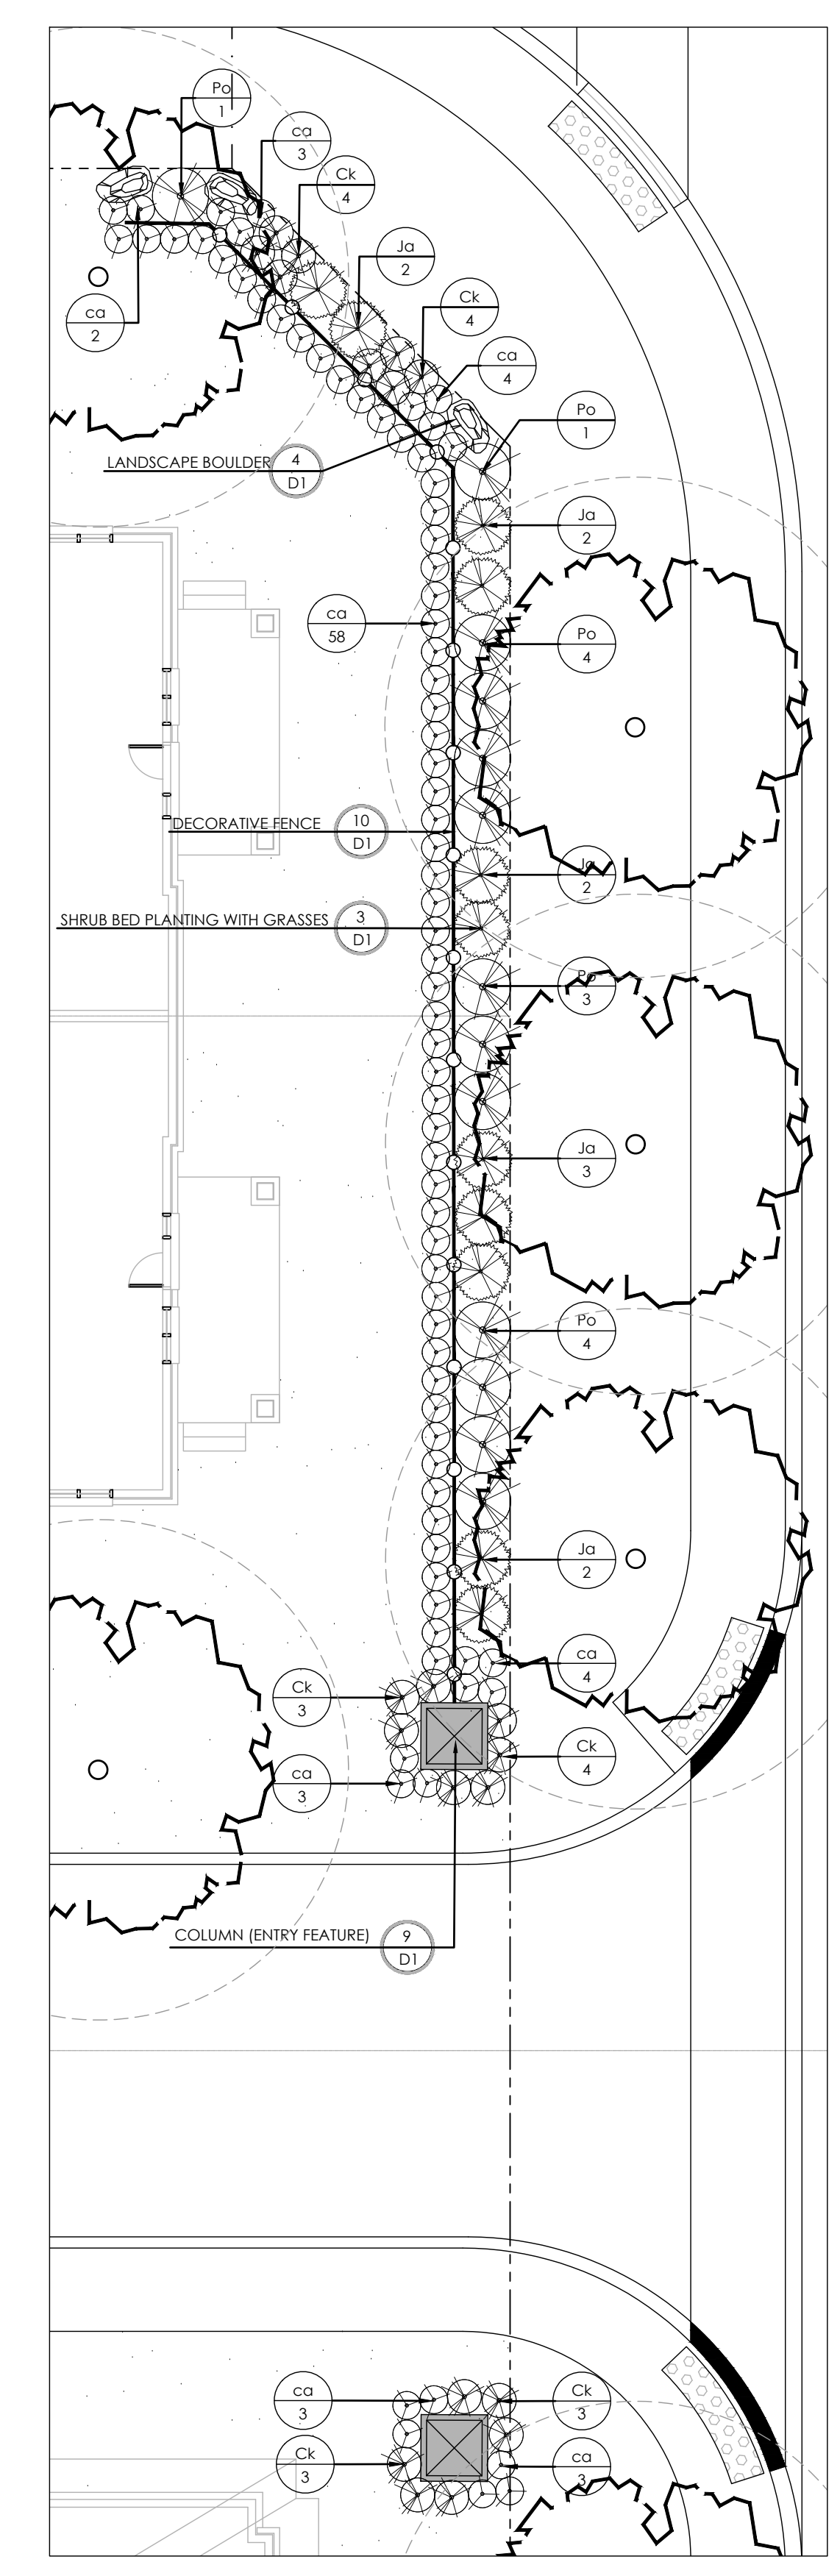

6 COULOIR ROAD PLANTING - EAST
1:100

PLANT LIST

KEY	QTY.	BOTANICAL NAME	COMMON NAME	CAL/HT. (mm)	ROOT
DECIDUOUS SHRUBS					
Ck	61	CORNUS SERICEA 'KELSEY'	KELSEY DOGWOOD	3 GAL.	PT.
Cs	70	CORNUS SERICEA 'FARROW'	ARCTIC FIRE DOGWOOD	3 GAL.	PT.
Po	37	PHYSOCARPUS OPULIFOLIUS 'DARTS GOLD'	DARTS GOLD NINEBARK	3 GAL.	PT.
CONIFEROUS SHRUBS					
Ja	28	JUNIPERUS SABINA	SAVIN JUNIPER	3 GAL.	PT.
GRASSES					
ca	211	CALAMAGROSTIS X ACUTIFLORA 'KARL FOERSTER'	KARL FOERSTER REED GRASS	2 GAL.	PT.

No.	Description	Date
5	Issued for 2nd Submission	Apr. 23/21
4	Re-issued for 1st Submission with Cross Sections	Jan. 27/21
3	Issued for 1st Submission	Dec. 14/20
2	Issued for Client Review	Nov. 20/20
1	Issued for Client Review	Aug. 12/20

Revision

City Approval Stamp

ASSOCIATION OF LANDSCAPE ARCHITECTS ONTARIO
MEMBER
SILVANO TARDIGA
NAK design strategies
1285 WELLINGTON STREET WEST, OTTAWA, ON K1Y 3A8 CANADA
T 413.237.2345 F 413.237.4423 NAKDESIGNSTRATEGIES.COM
Project

**TRAILSEDGE RENTAL BLOCKS
193 & 194 SITE PLAN**
OTTAWA, ON

Title

DETAILS

Date	APRIL 2021	Sheet	
Scale	1:100		
Drawn	is		D2
Checked	jh		
Job No.	20-135		