


CLARIDGE HOMES FERNBANK ZENS CITY OF OTTAWA 5331 FERNBANK ROAD ROADS, SEWERS AND WATERMAINS

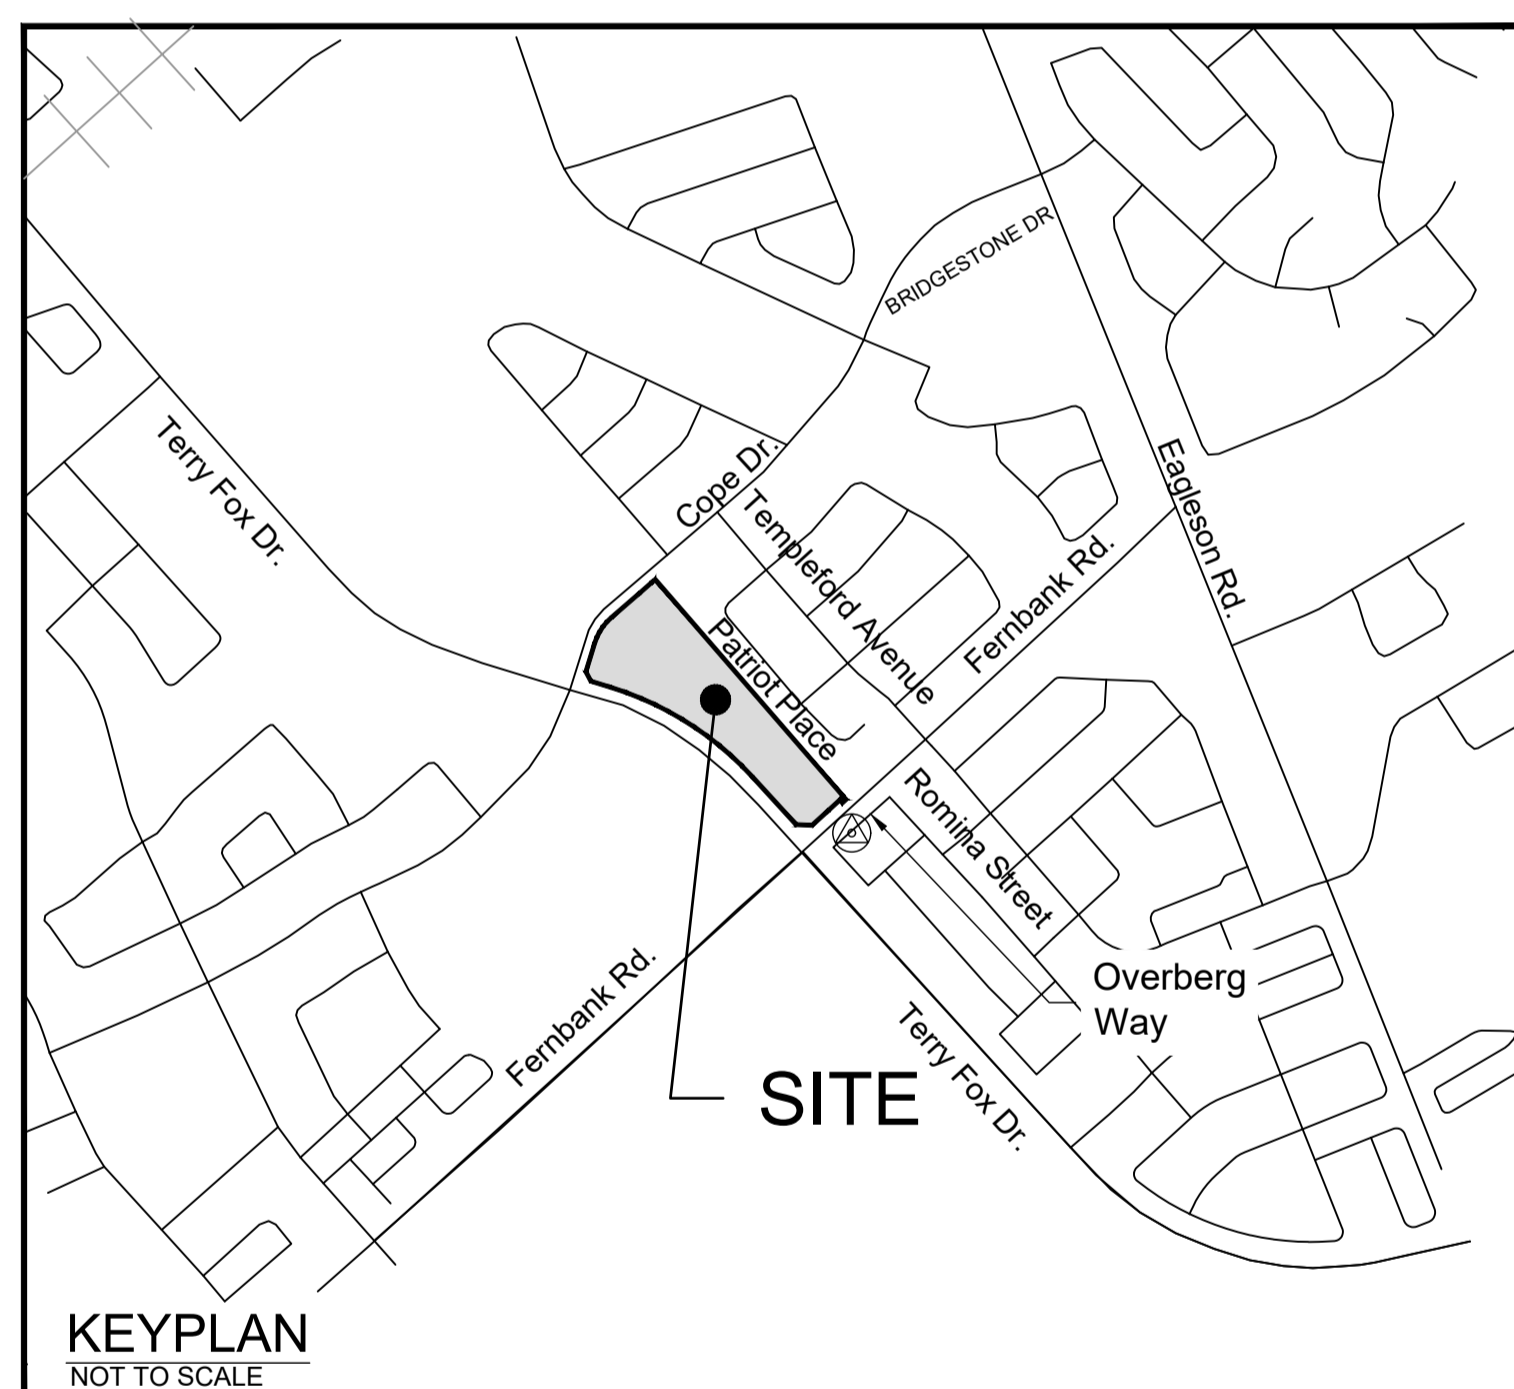

KEYPLAN
NOT TO SCALE

SITE BENCHMARK
REFERENCED TO LOCAL
GEODETTIC DATUM
FIRE HYDRANT ON OVERBERG WAY ADJACENT TO SITE
N: 5015148.638
E: 354367.4350
ELEV: 98.10m

NOVATECH

Engineers, Planners & Landscape Architects
Suite 200, 240 Michael Cowpland Drive
Ottawa, Ontario, Canada K2M 1P6

Telephone (613) 254-9643
Facsimile (613) 254-5867
Website www.novatech-eng.com



PROJECT No. 121011

ISSUED FOR CITY OF OTTAWA REVIEW

JUNE 2, 2021

INDEX

COVER	CLARIDGE FERNBANK SITE
NOTES AND LEGENDS	
121011-NLD	NOTES, LEGENDS AND DETAILS
EROSION AND SEDIMENT CONTROL PLAN	
121011-ESC	EROSION AND SEDIMENT CONTROL PLAN
GENERAL PLAN OF SERVICES	
121011-GP1	GENERAL PLAN OF SERVICES
121011-GP2	GENERAL PLAN OF SERVICES
GRADING PLANS	
121011-GR1	GRADING PLAN
121011-GR2	GRADING PLAN
STORM DRAINAGE AREAS PLAN	
121011-STM	STORM DRAINAGE AREAS PLAN
SANITARY DRAINAGE AREAS PLAN	
121011-SAN	SANITARY DRAINAGE AREAS PLAN