



9.00 A.M.

12.00 A.M.





2.00 P.M.

4.00 P.M.



MARCH 21

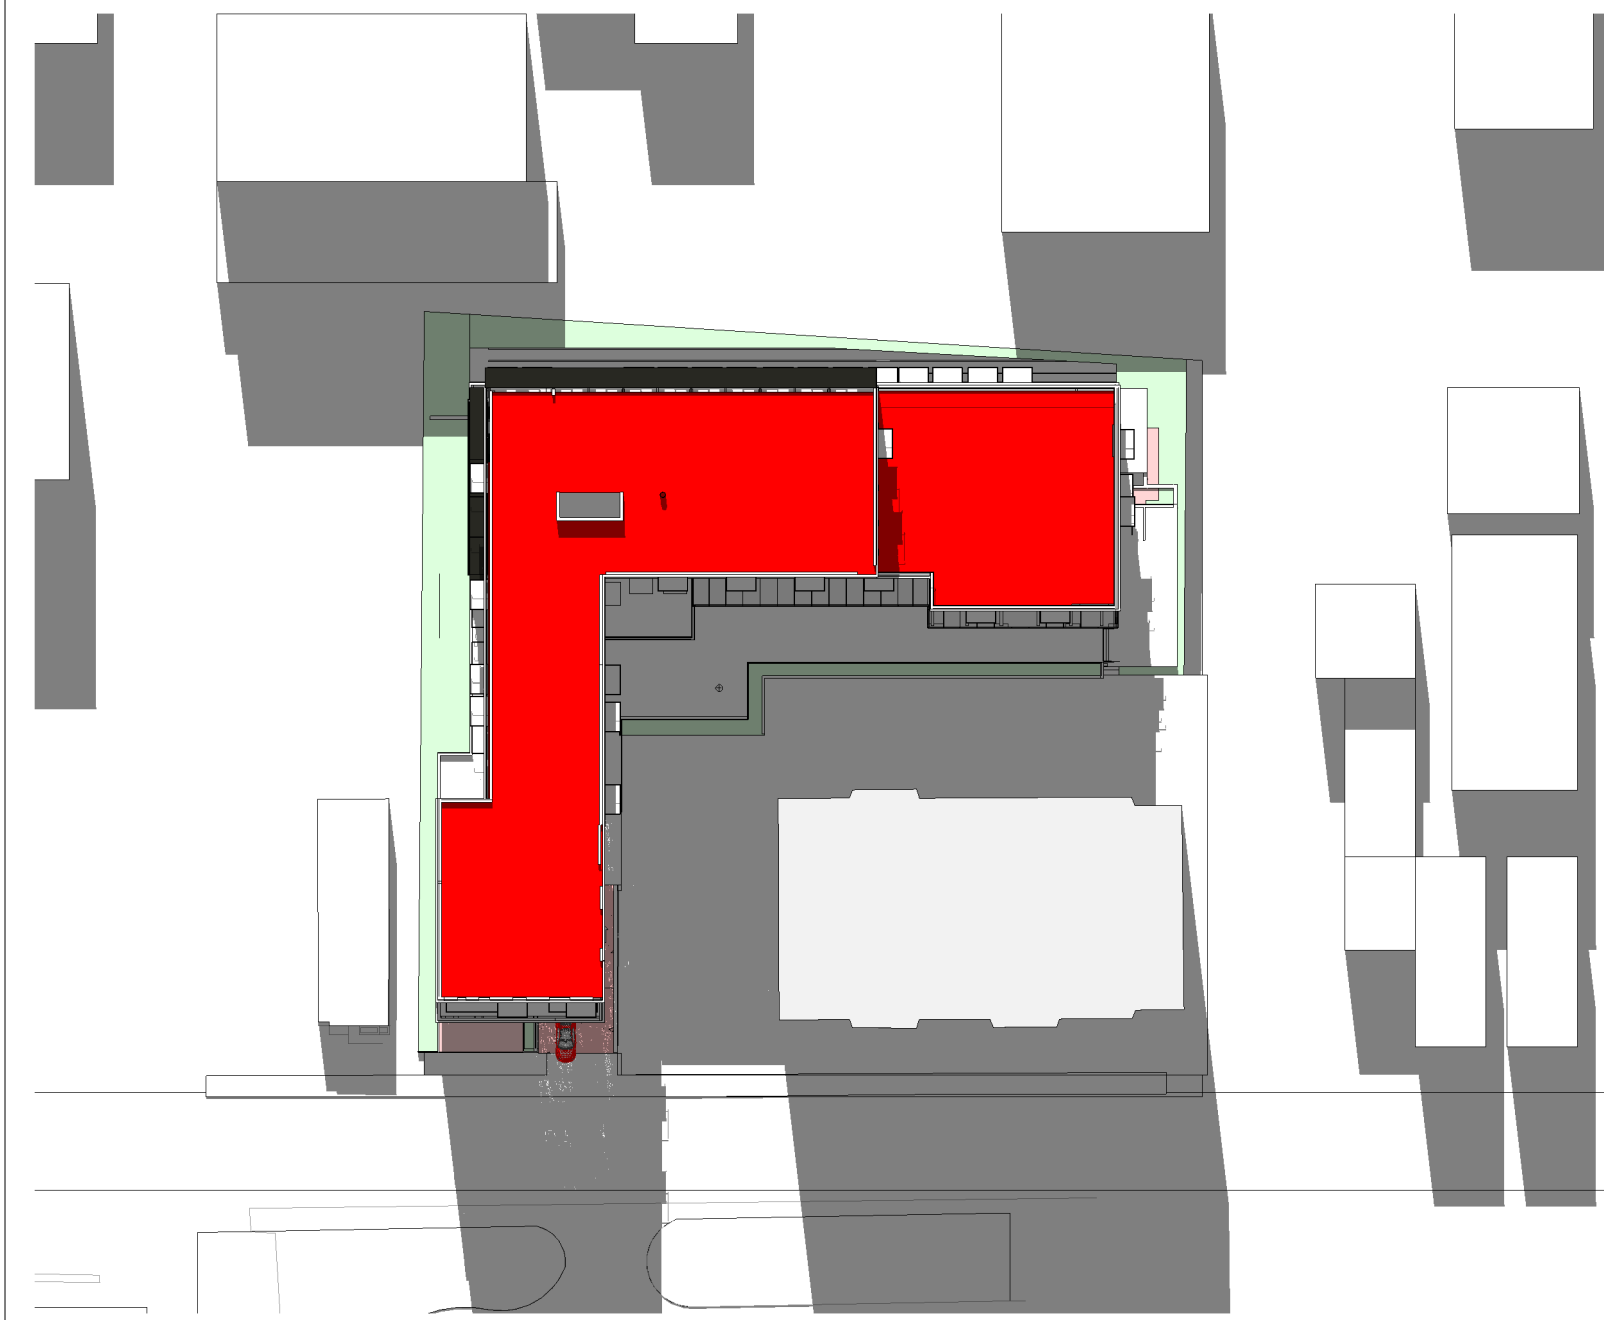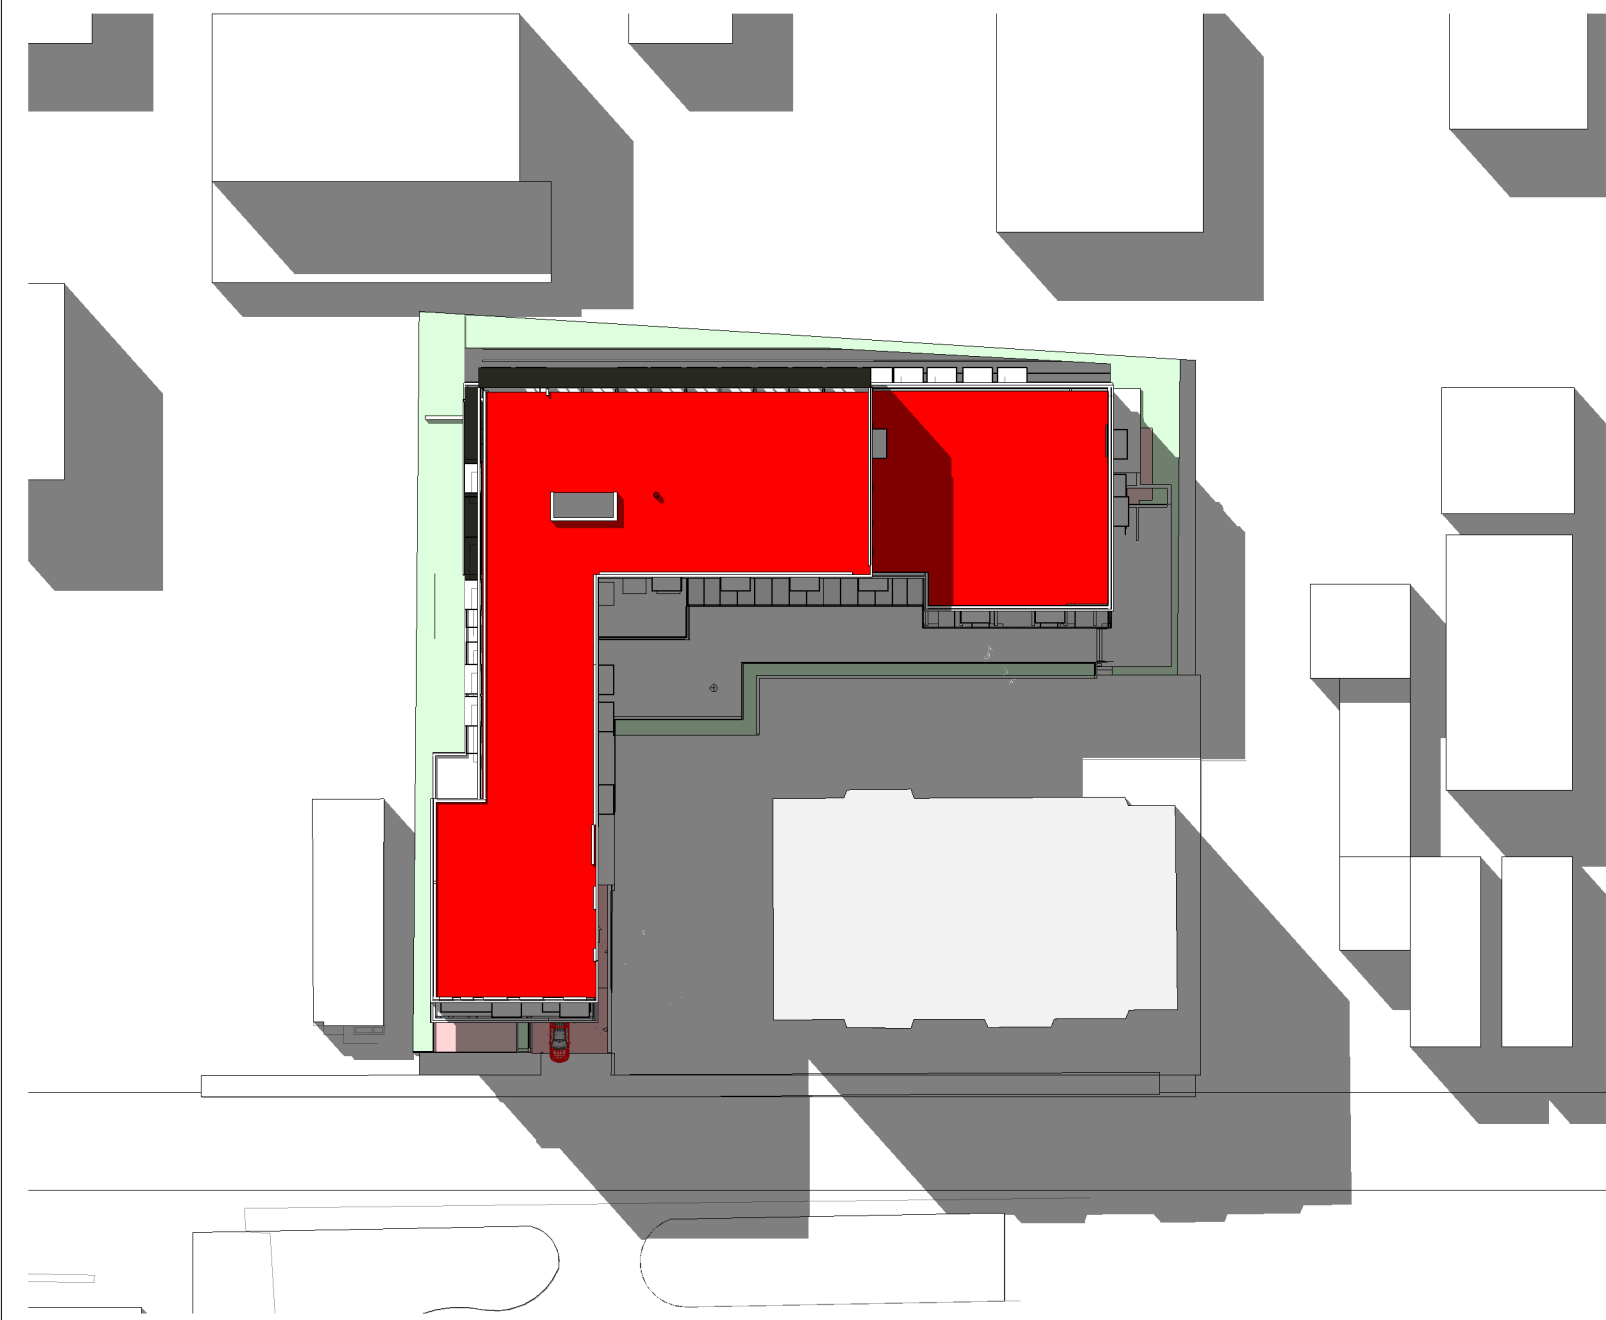




JUNE 21

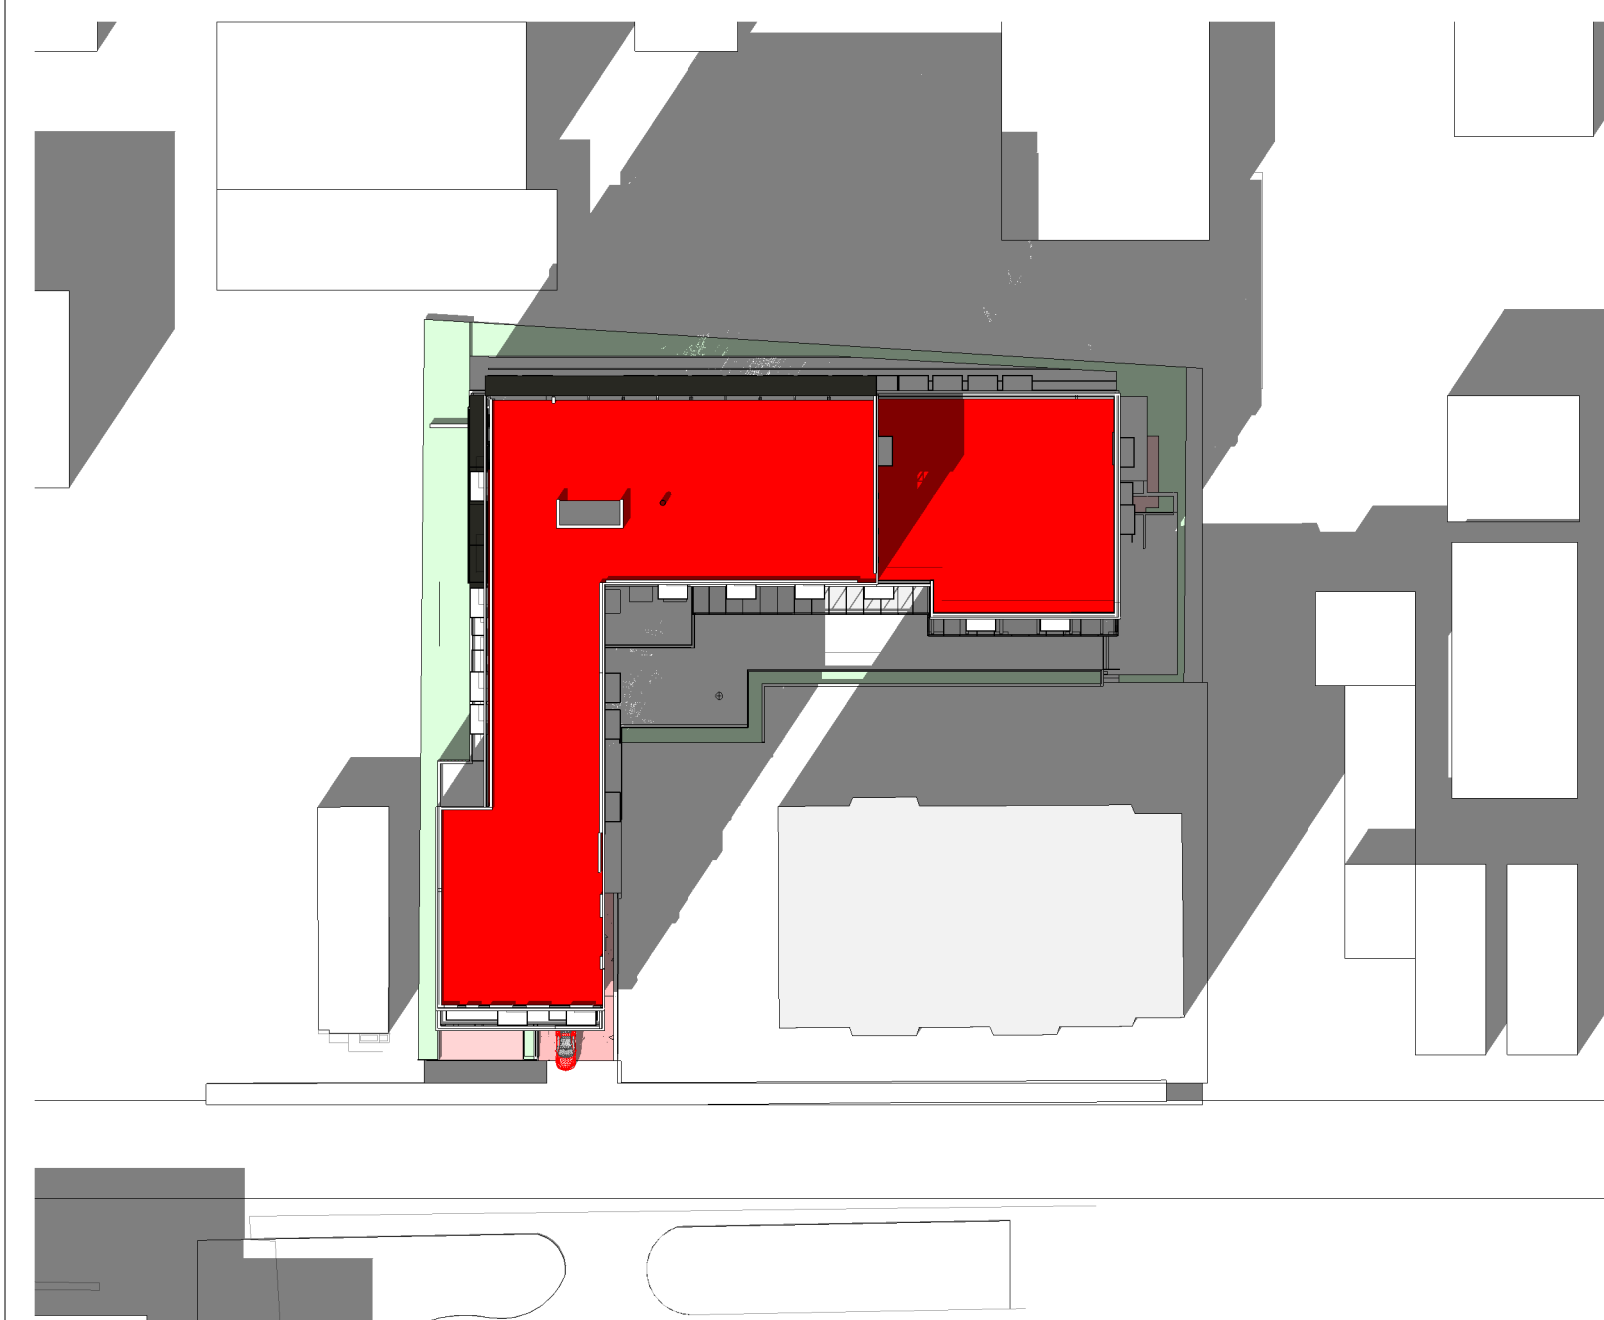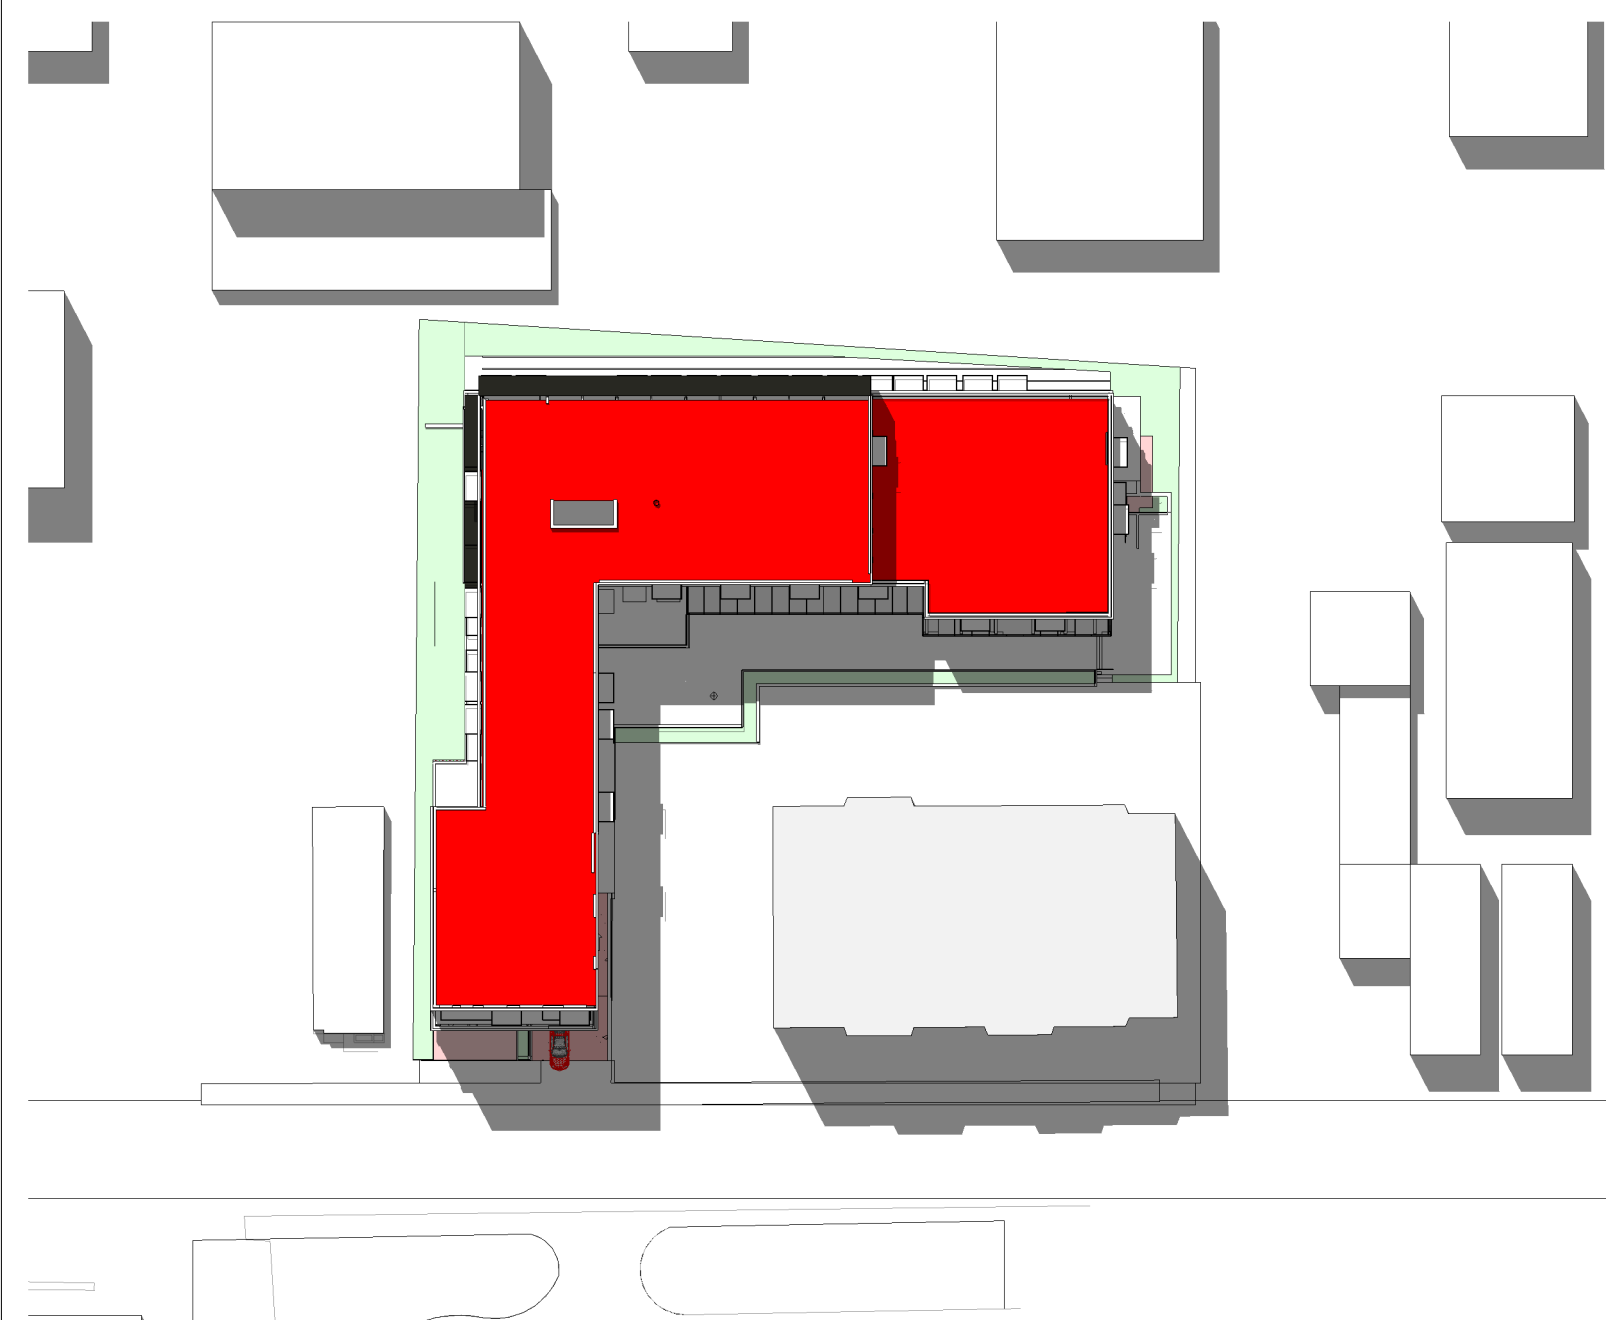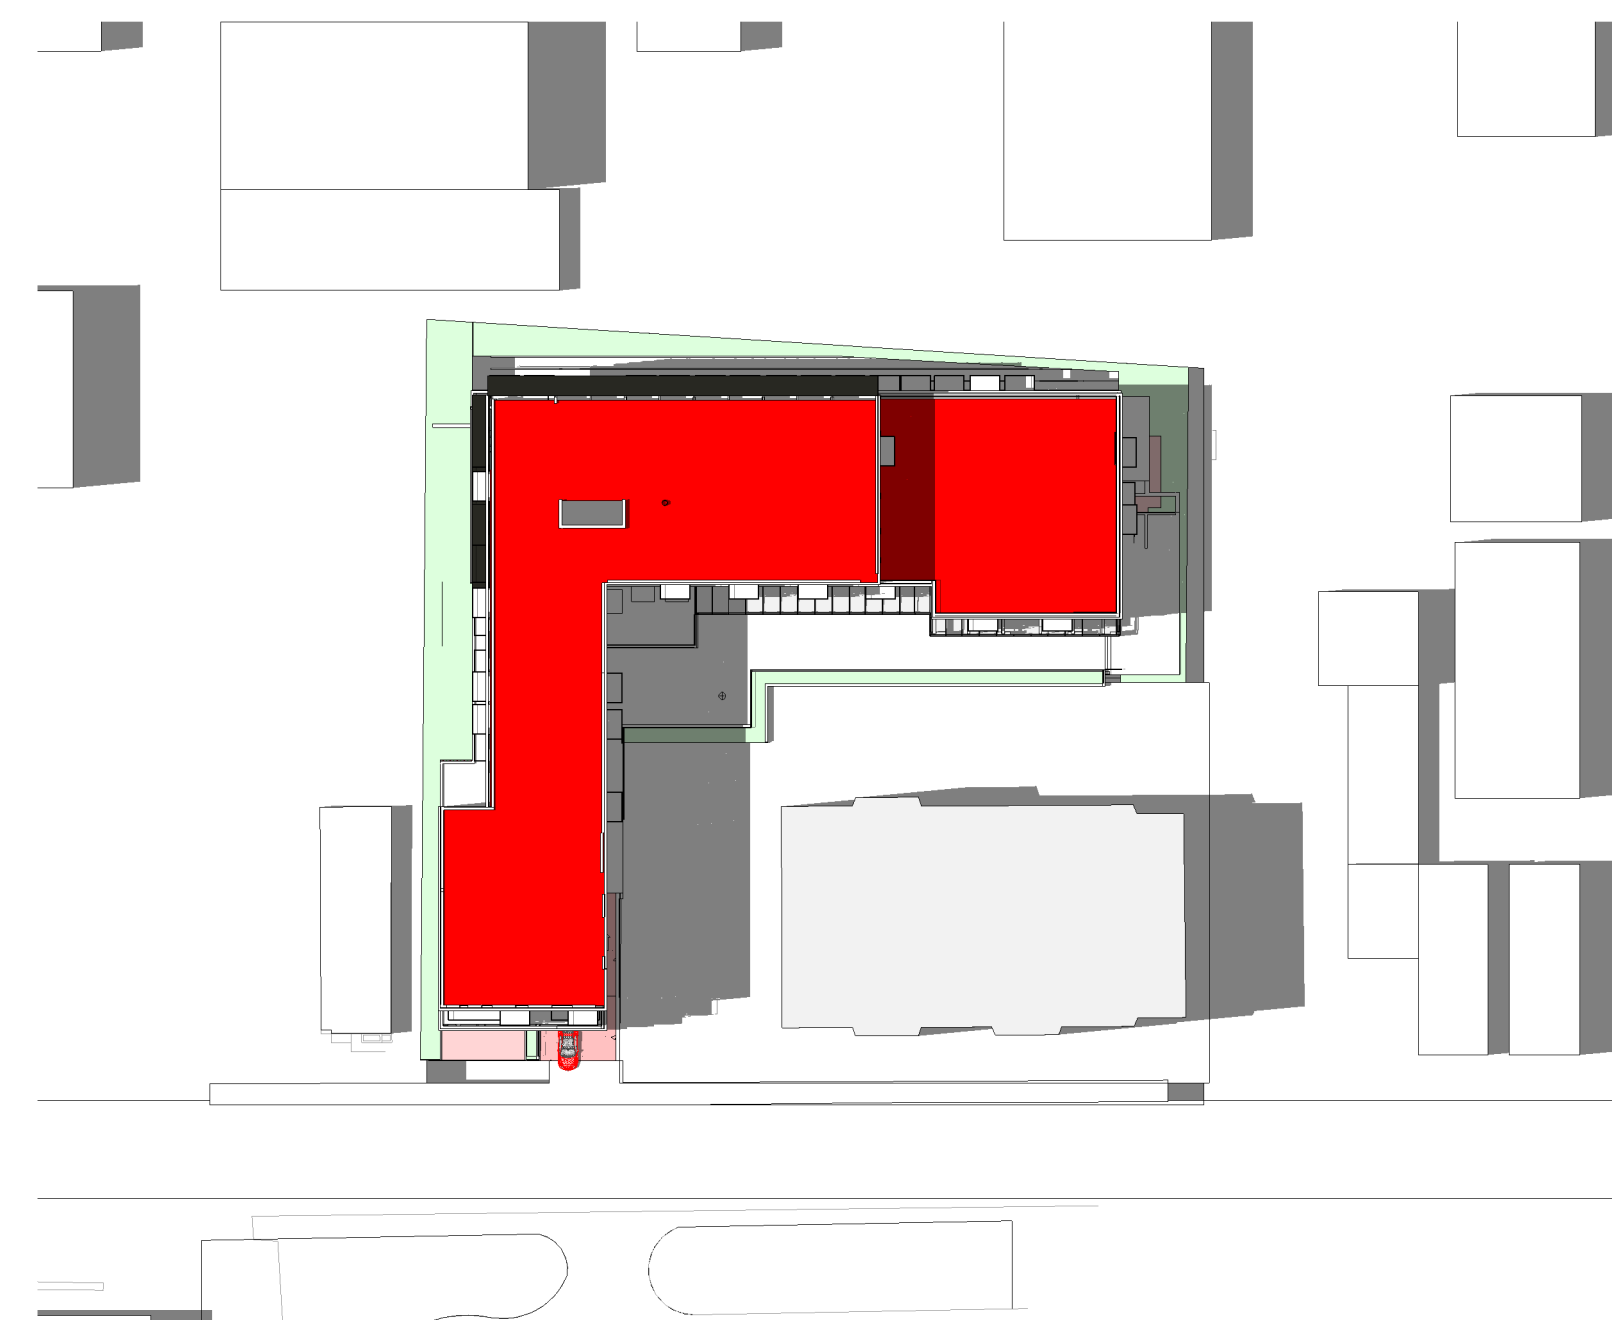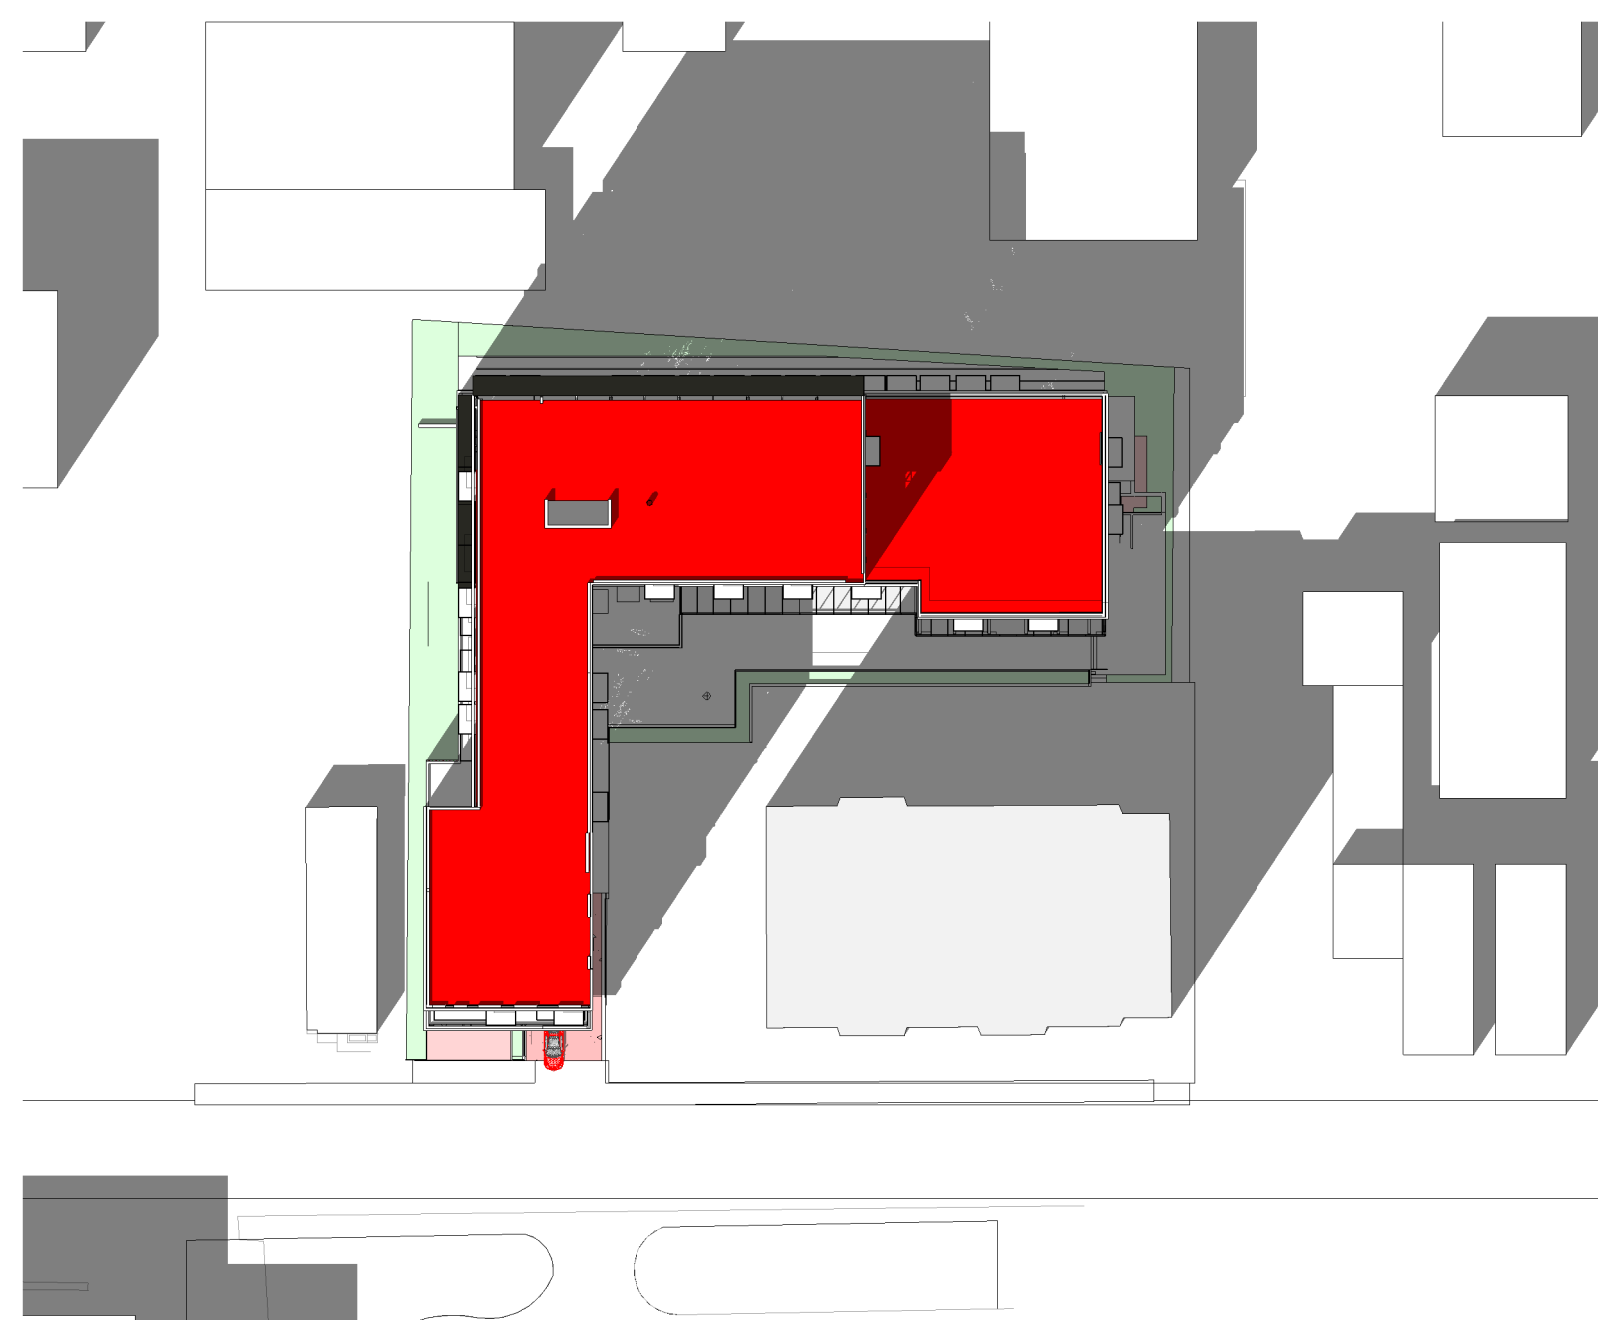

SEPTEMBER 21

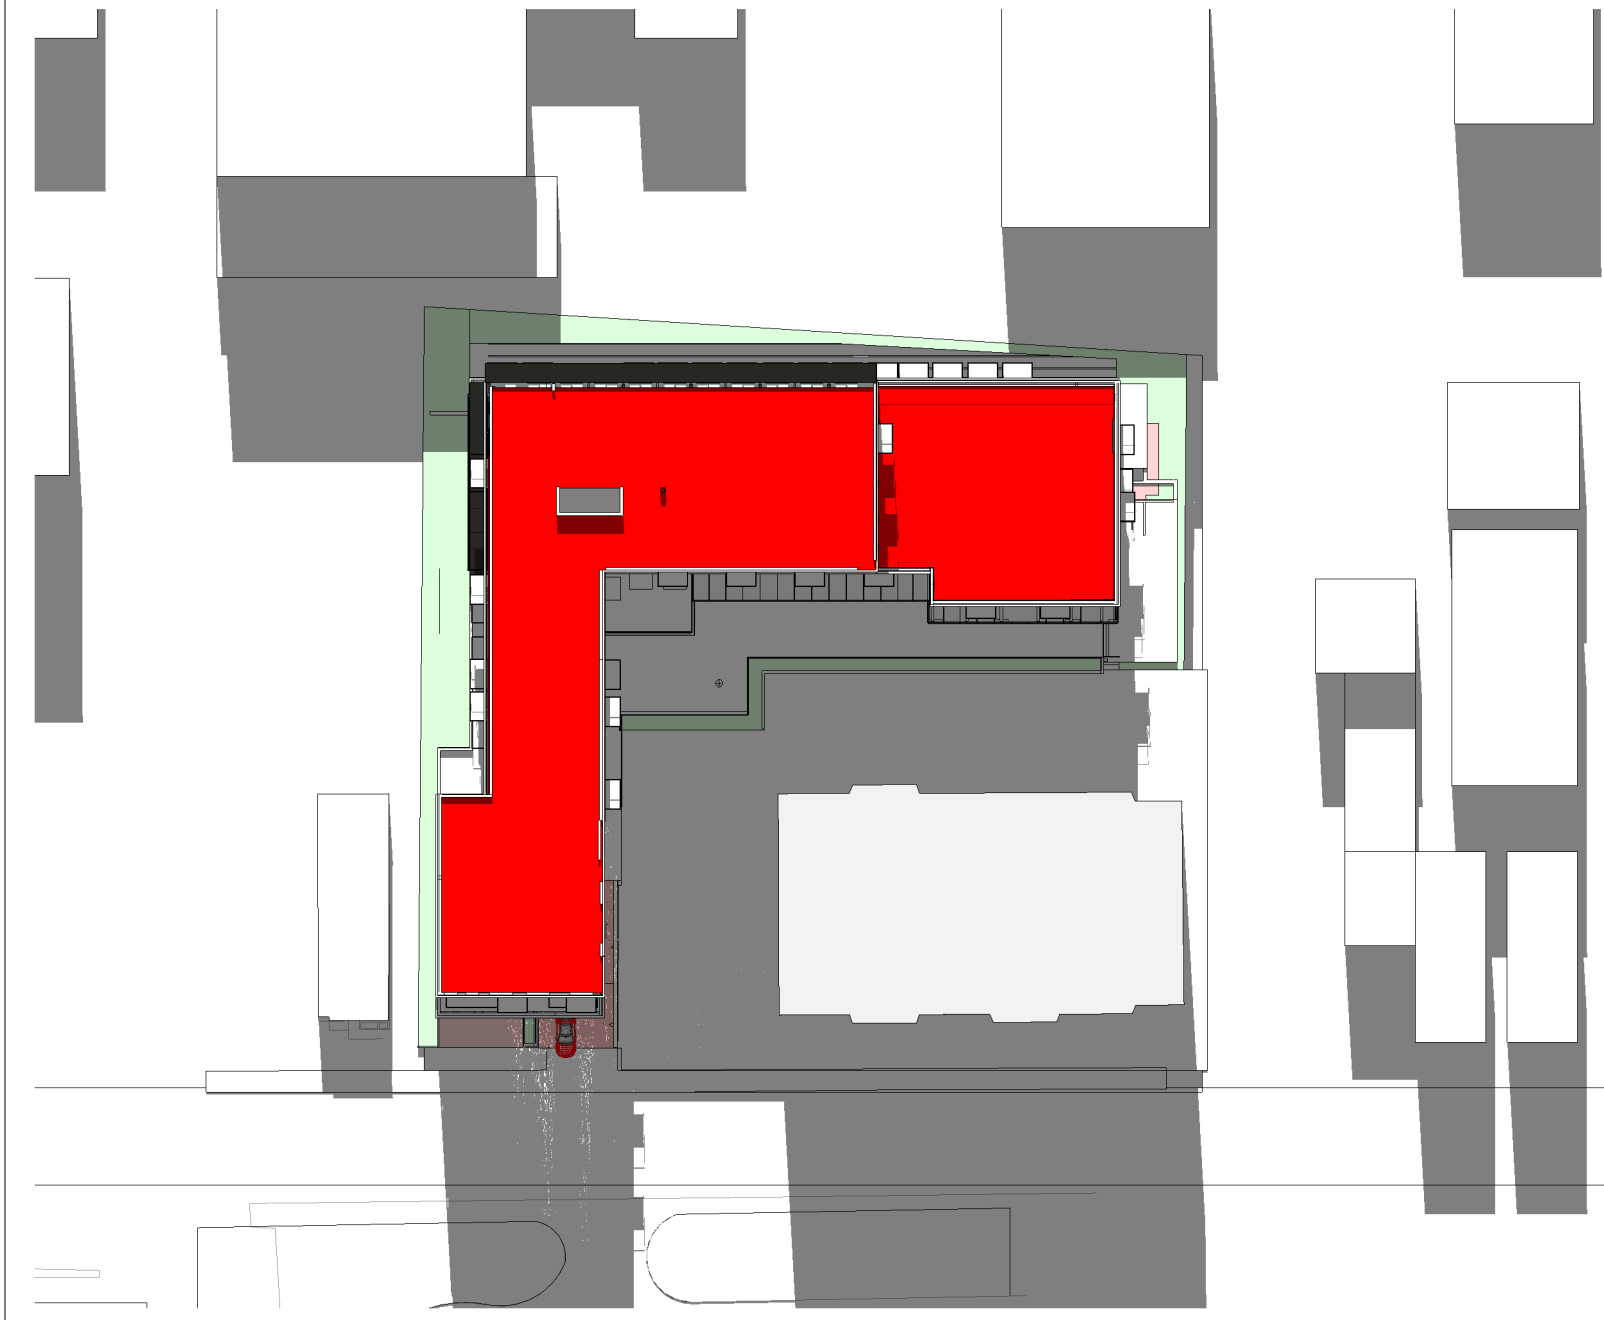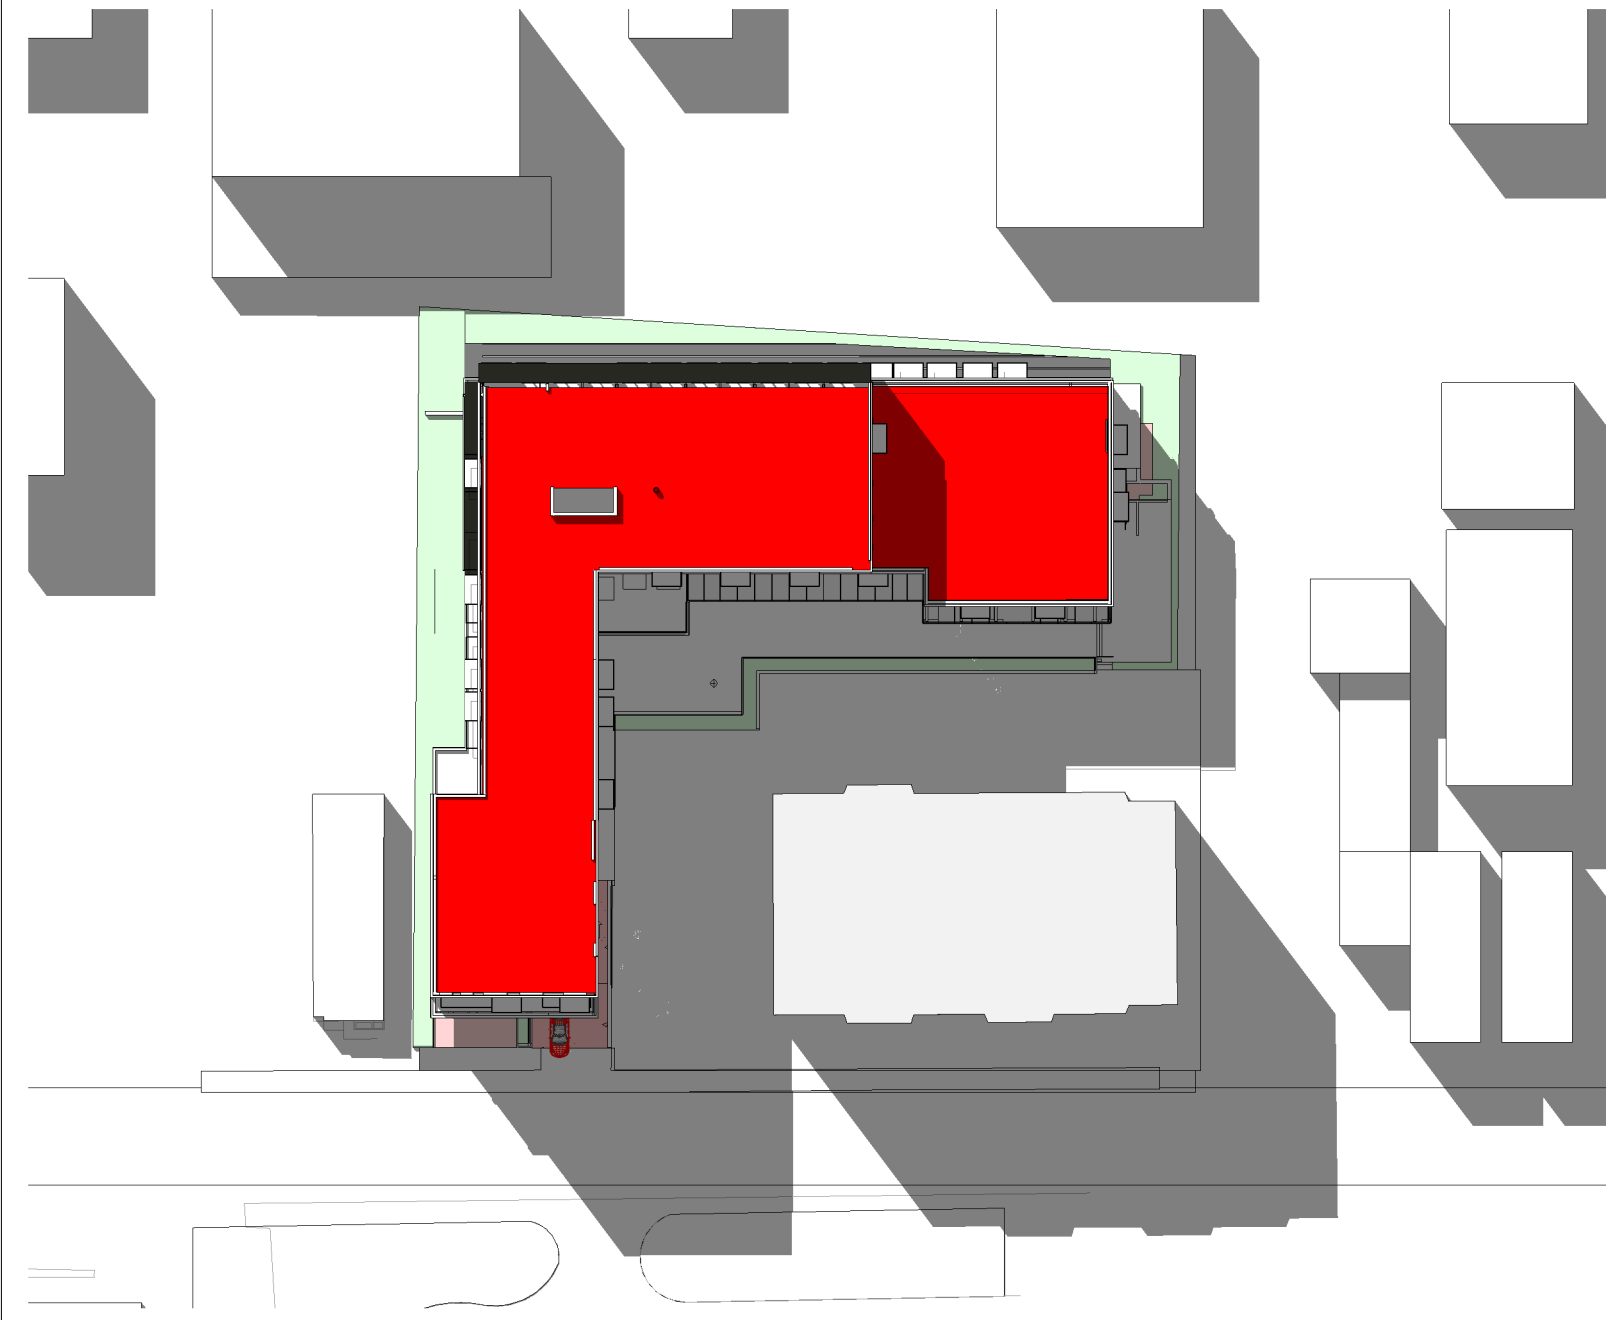

DECEMBER 21

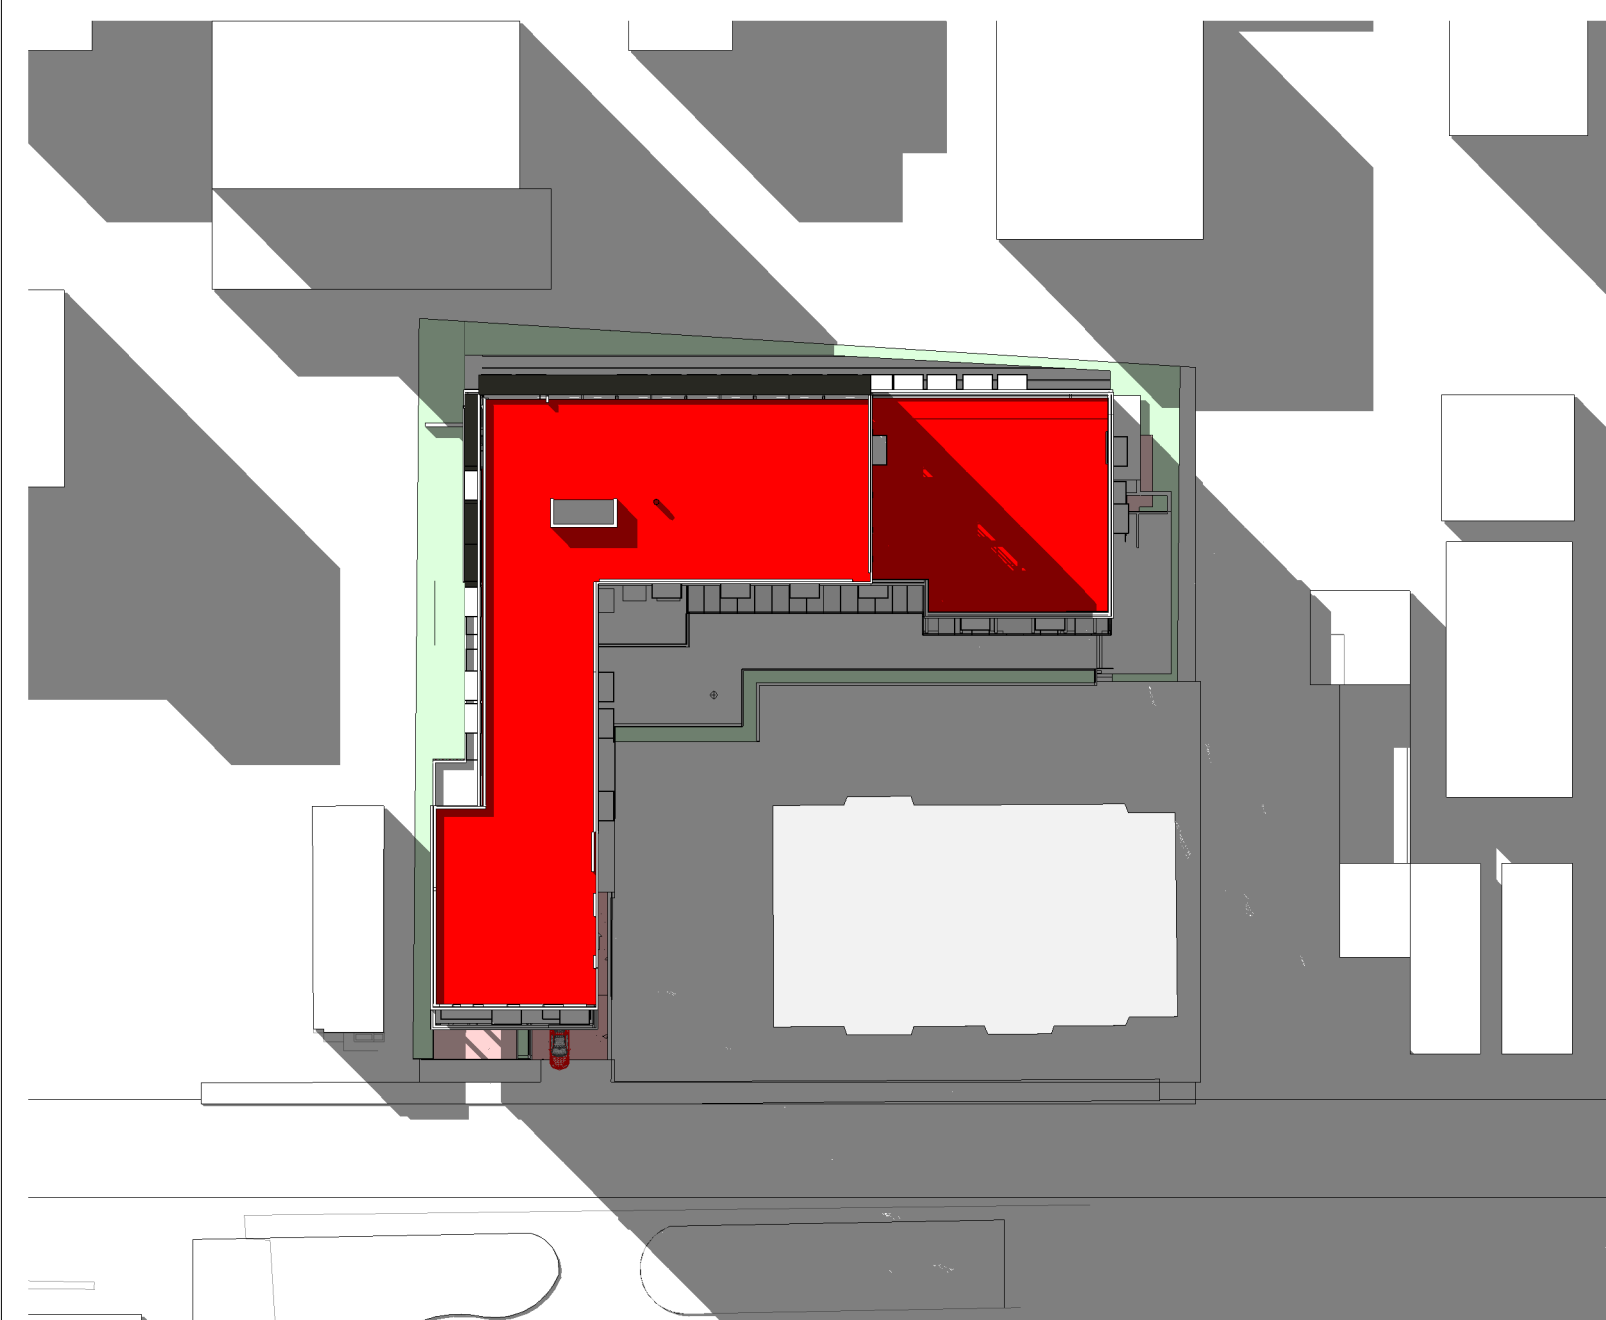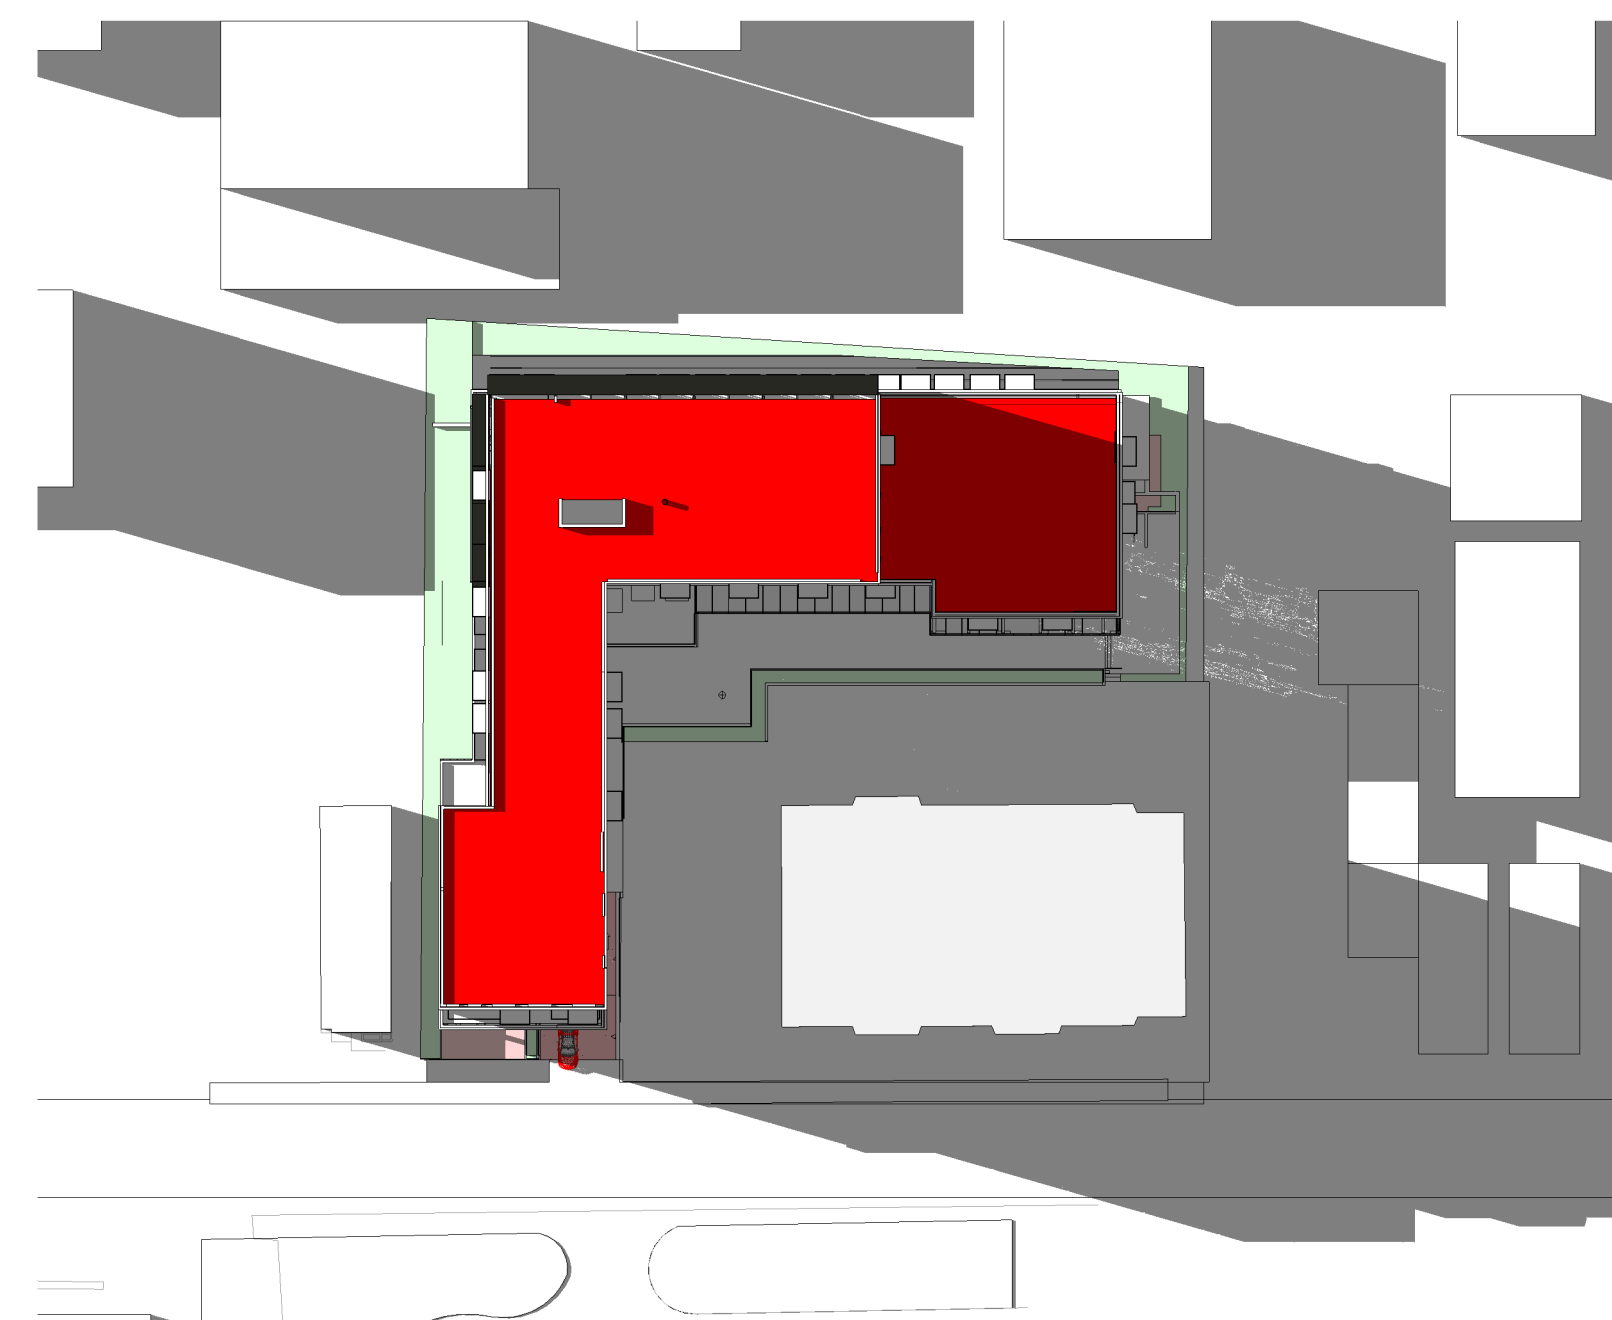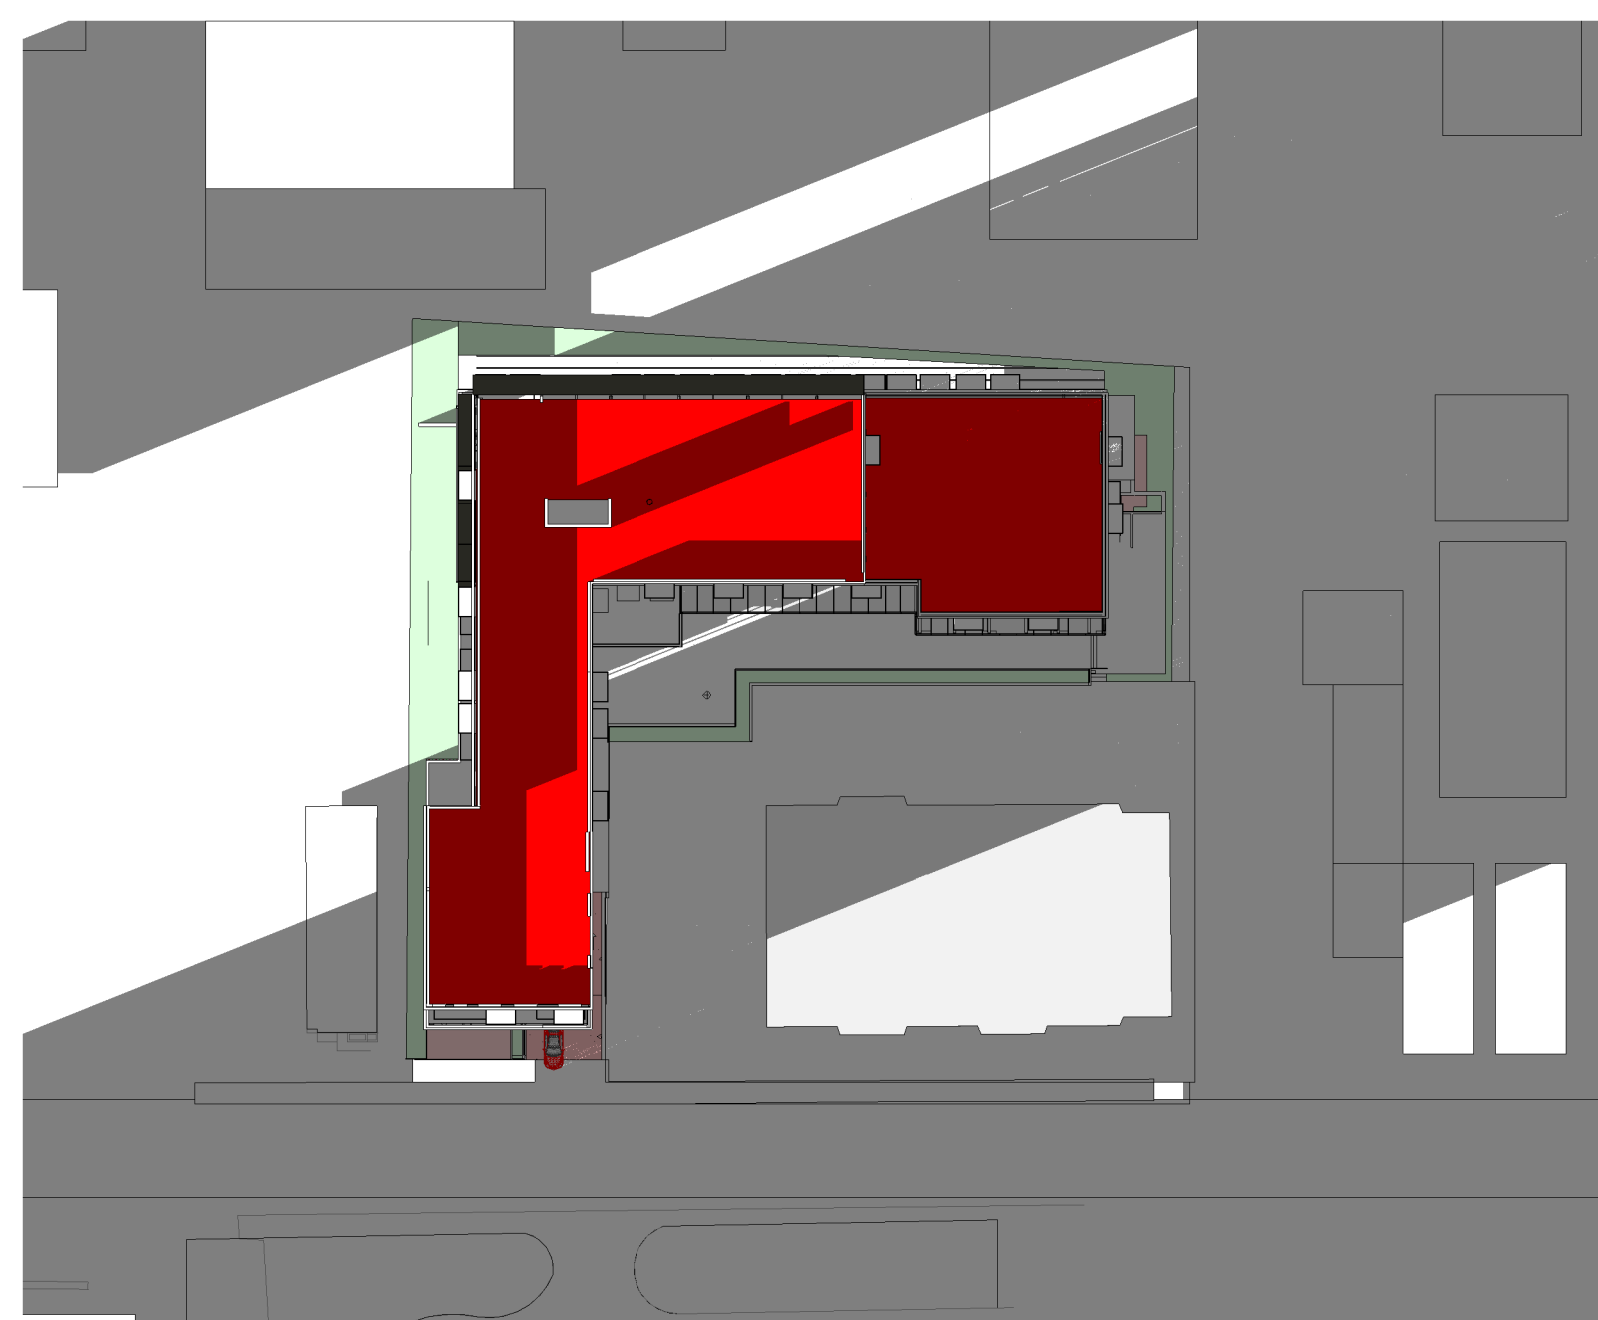

KEY PLAN



PROJECT

ALL CONTRACTORS TO VERIFY ALL DIMENSIONS ON SITE AND TO REPORT ALL ERRORS AND/OR OMISSIONS TO THE ARCHITECT.

ALL CONTRACTORS MUST COMPLY WITH ALL CODES AND BYLAWS AND OTHER AUTHORITIES HAVING JURISDICTION OVER THE WORK.

DO NOT SCALE DRAWINGS.

THIS DRAWING MAY NOT BE USED FOR CONSTRUCTION UNTIL SIGNED BY THE ARCHITECT.

COPYRIGHT RESERVED.

Description Date

Forum/SLP 112 Nelson Limited Partnership



ARCHITECT OF RECORD:



CONSULTANT ARCHITECT:



PLANNERS:



CONSULTANTS:

- STRUCTURAL
- MECHANICAL
- CIVIL
- ELECTRICAL
- LANDSCAPING

PROJECT

112 NELSON ST

DRAWING:

SHADOW STUDY

DATE: 2021-07-21 14:47:14

REV: 001

DATE: 2009

Author

SD-160

Verificateur