


Symbol	Qty	Label	Arrangement	LF	Description	Lum. Lumens	Lum. Watts
●	4	W1	SINGLE	0.900	TR20-2HW2LED3K-G2-LE44-H5	3309	37
●	3	A2	SINGLE	0.900	SIGNIFY - TR20-2HW2LED3K-G2-LE44-H5	1987	73
●	8	W	SINGLE	0.900	KEENE - LPW-16-20-NW-G3-3	2316	22.3
●	1	W2	SINGLE	0.900	SIGNIFY - TR20-2HW2LED3K-G2-LE44-H5	1987	73

Label	CalcType	Units	Avg	Max	Min	Avg/Min	Max/Min
ARCHWAY_Surface_1	Illuminance	Fc	4.15	6.2	2.5	1.66	2.48
LIGHT SPILL	Illuminance	Fc	0.01	0.2	0.0	N.A.	N.A.
PARKING_Planar	Illuminance	Fc	1.32	4.1	0.2	6.60	20.50
SITE	Illuminance	Fc	1.43	9.0	0.0	N.A.	N.A.

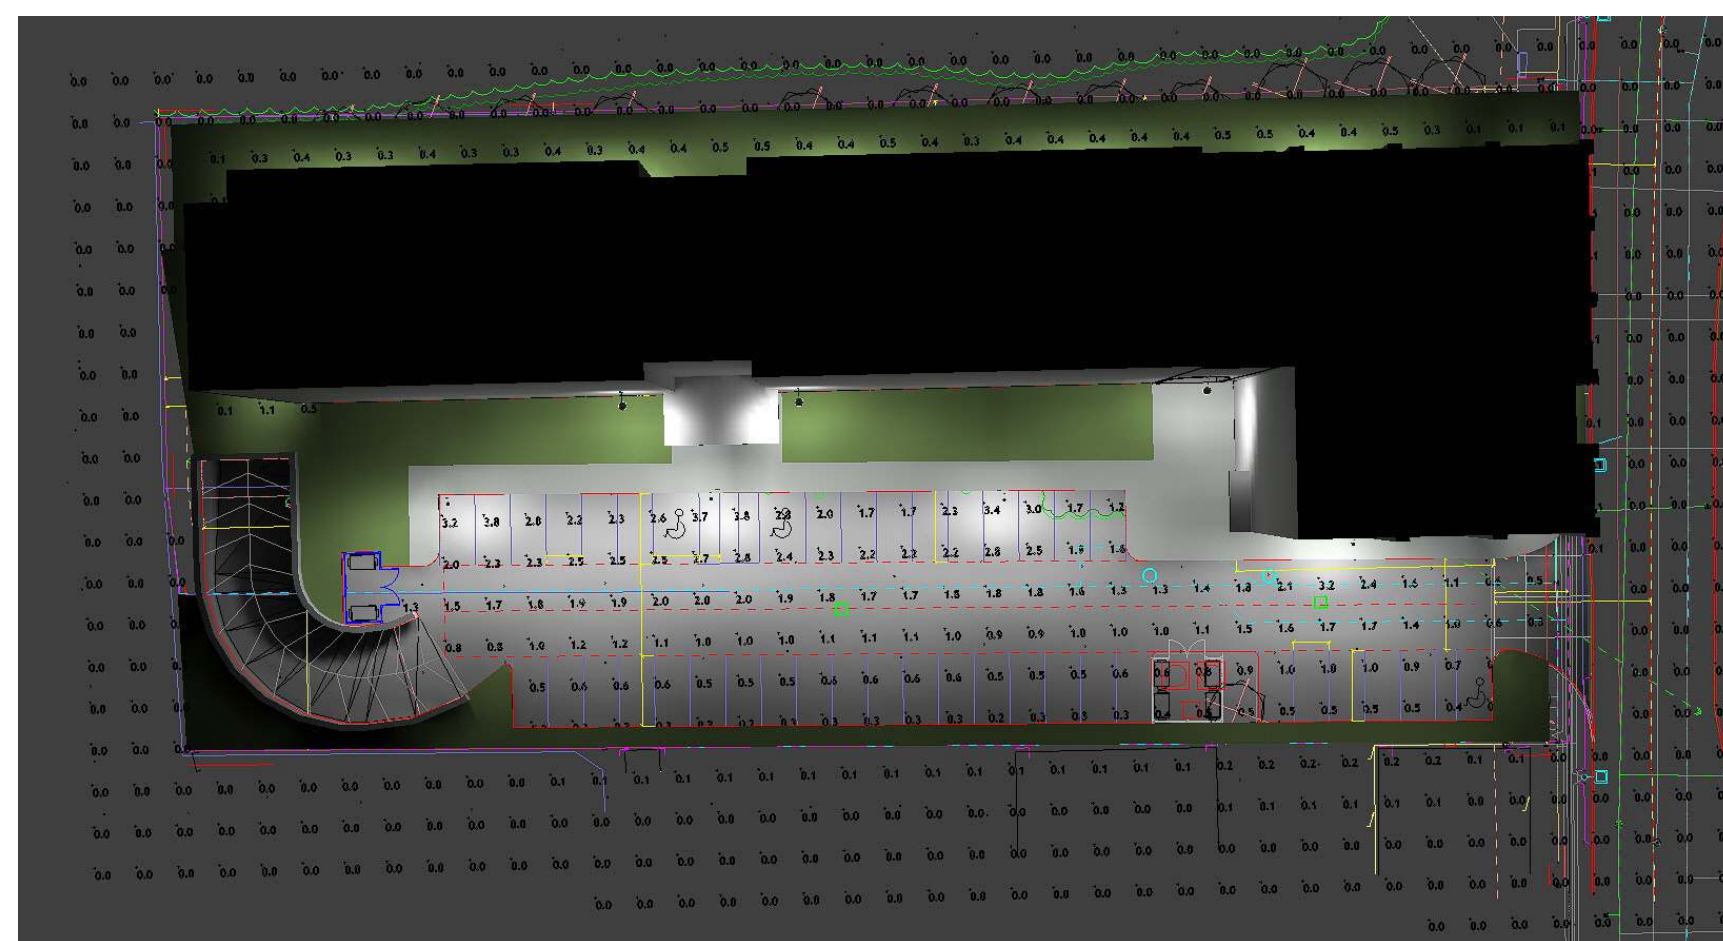

MVP LIGHTING
 Stewart Impey | Principal
 o: 613-800-9909 ext #3
 c: 613-282-0997

Drawn By:
 Checked By:
 Date: 2021-04-22

Scale:

STITTSVILLE APARTMENT

MVPSTV10422B