


**DRAWING LEGEND**

MH	⊙	STORM MANHOLE
MH	⊙	SANITARY MANHOLE
VC	⊙	VALVE CHAMBER
SPL	—	SPRINKLINE OF PIPE
INV	—	INVERT OF PIPE
ST	—	STORM SEWER
WE/AM	—	WATER SERVICE/INTERMAN
CS	—	CURB STOP & STANDPOST
PH	—	FIRE HYDRANT
⊙	—	WATER METER
⊙	—	REMOVE WATER METER READOUT
+99.99	—	EXISTING GRADE ELEVATION
±99.99	—	PROPOSED GRADE ELEVATION
±	—	PROPOSED SLOPE OF GRADE
T.O.S	—	TOP OF SLOPE
—	—	CENTRELINE OF SWALE
—	—	PROPERTY LINE
—	—	SILT FENCE BARRIER
D.C.	—	150mm CURB/DEPRESSED CURB
—	—	LIGHT DUTY ASPHALT PAVEMENT
—	—	HEAVY DUTY ASPHALT PAVEMENT
—	—	ROAD CUT REINSTATEMENT
—	—	CONCRETE
—	—	PAVERS (SEE LANDSCAPE)
—	—	LANDSCAPE
—	—	RIVER WASH STONE
—	—	RIP RAP
C.R.Z.	—	CRITICAL ROOT ZONE
F.L.	—	FIRST FLOOR ELEVATION
T.O.F	—	TOP OF FOUNDATION
U.S.F	—	UNDERSIDE OF FOOTING

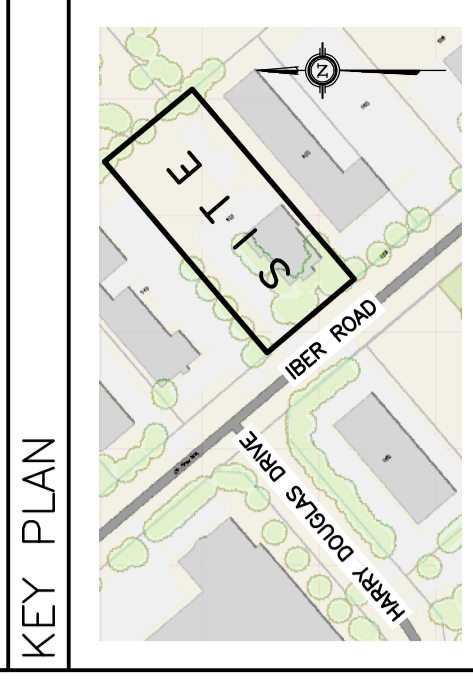

No.	DATE	REVISION
3	AUG 3-21	ISSUED FOR APPROVAL
2	JUL 13-21	ISSUED FOR COORDINATION
1	MAY 10-21	PRELIMINARY

**D. B. GRAY ENGINEERING INC.**  
 Professional Engineers  
 700 Long Point Circle  
 Ottawa, Ontario  
 613-425-8044  
 d.gray@dbgrayengineering.com

**PROPOSED WAREHOUSE**  
 155 IBER ROAD  
 OTTAWA, ONTARIO

**SITE SERVICING PLAN AND EXISTING CONDITIONS**

Engineer's Seal  
 Drawn: D.B.G.  
 H. Scale: 1:250  
 V. Scale: 1:250  
 Date: MAY 10-21  
 Job No.: 21021

Professional Engineer  
 License No. 17015502  
 AUG 3-17  
 PROVINCE OF ONTARIO

NOT VALID UNLESS SIGNED & DATED

Drawing No. **C-1** of **6**

