


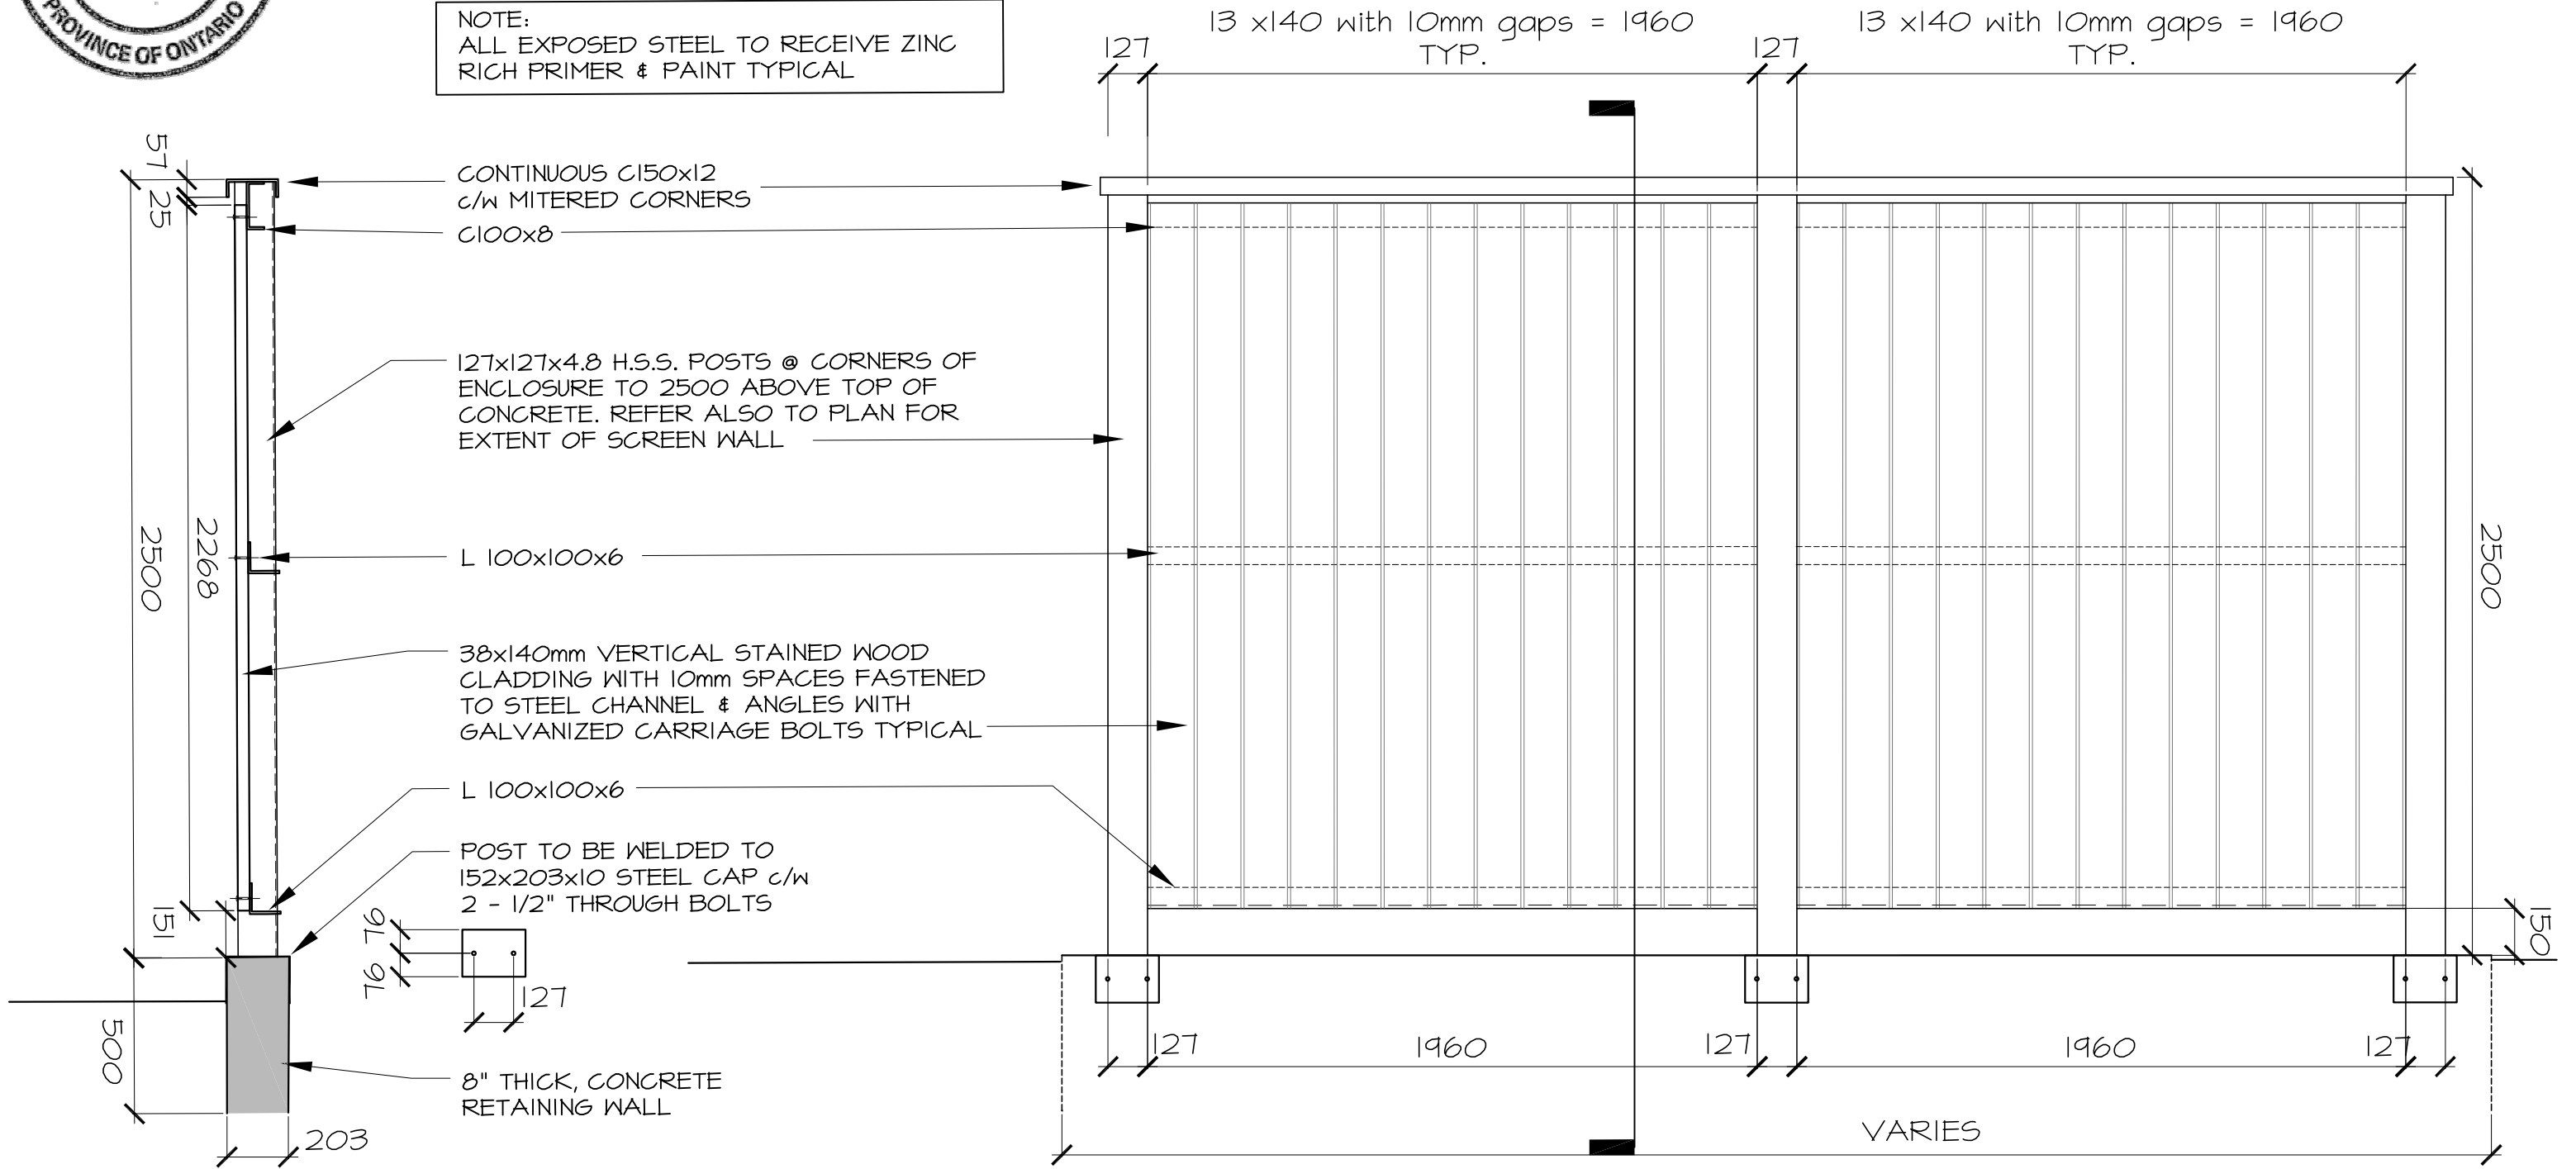

NOTE:  
ALL EXPOSED STEEL TO RECEIVE ZINC RICH PRIMER & PAINT TYPICAL



**APPROVED**  
By Adam Brown at 9:35 am, Aug 25, 2021

*AR*  
**ADAM BROWN**  
MANAGER, DEVELOPMENT REVIEW - RURAL  
PLANNING, INFRASTRUCTURE & ECONOMIC  
DEVELOPMENT DEPARTMENT, CITY OF OTTAWA

1164-1166 HIGHCROFT DR.  
MANOTICK

**PRIVACY FENCE TYP. DETAIL**

SCALE 1:20  
JULY 7, 2021

