




BIN STORAGE DETAIL

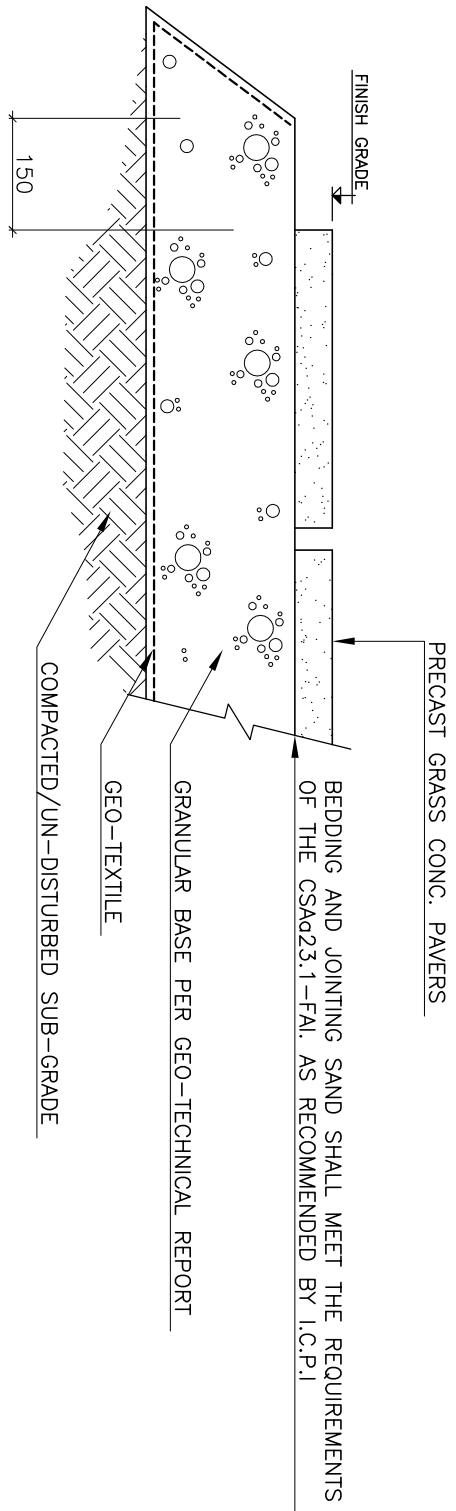


PRE-CAST CONCRETE UNIT PAVER DETAIL

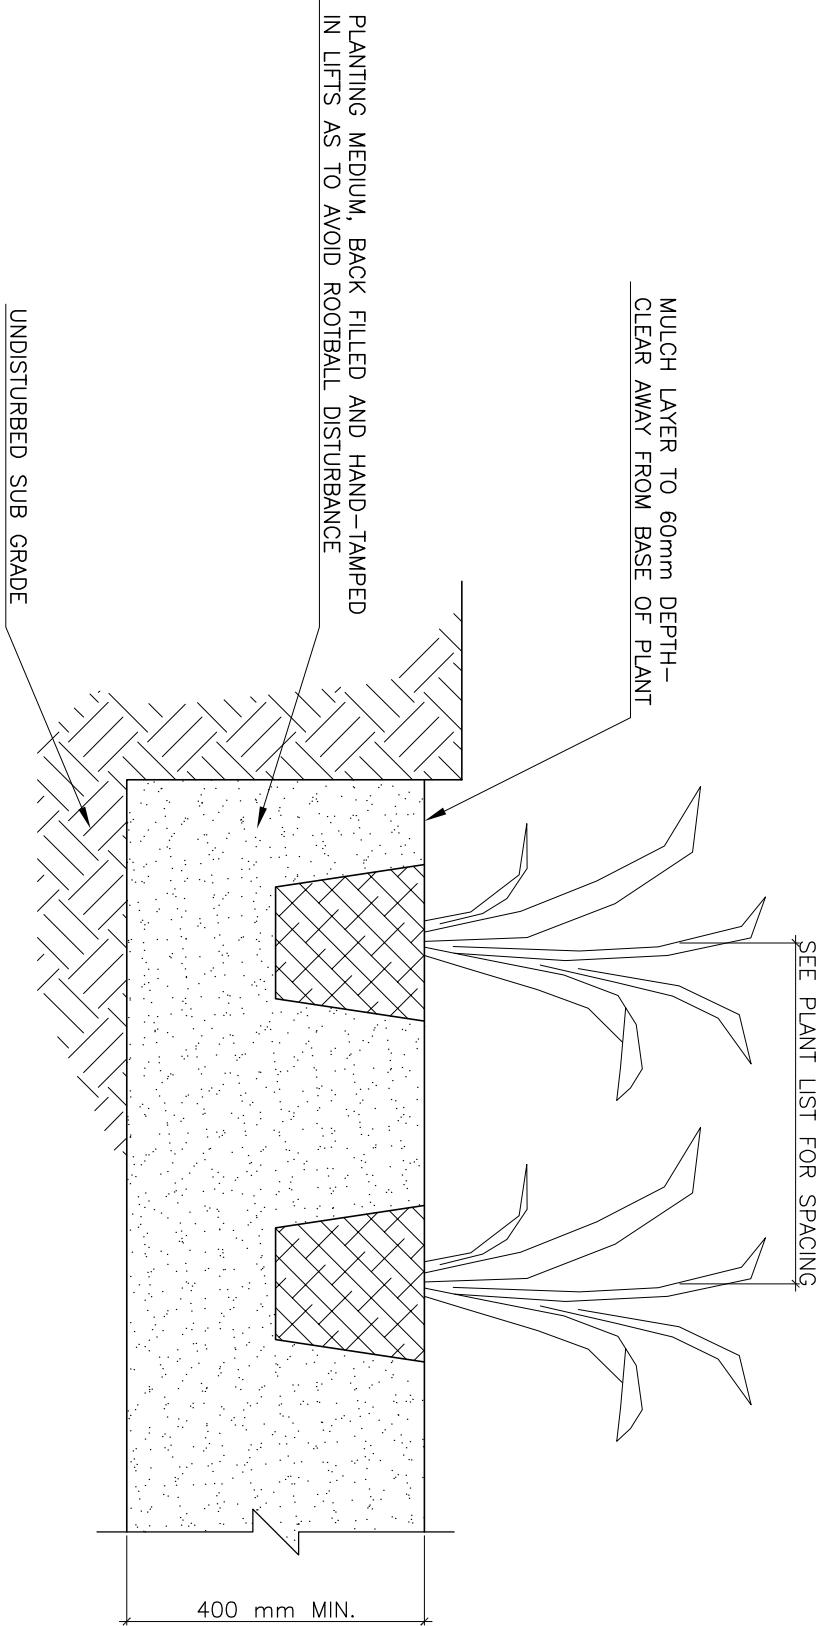

PERENNIAL PLANTING DETAIL

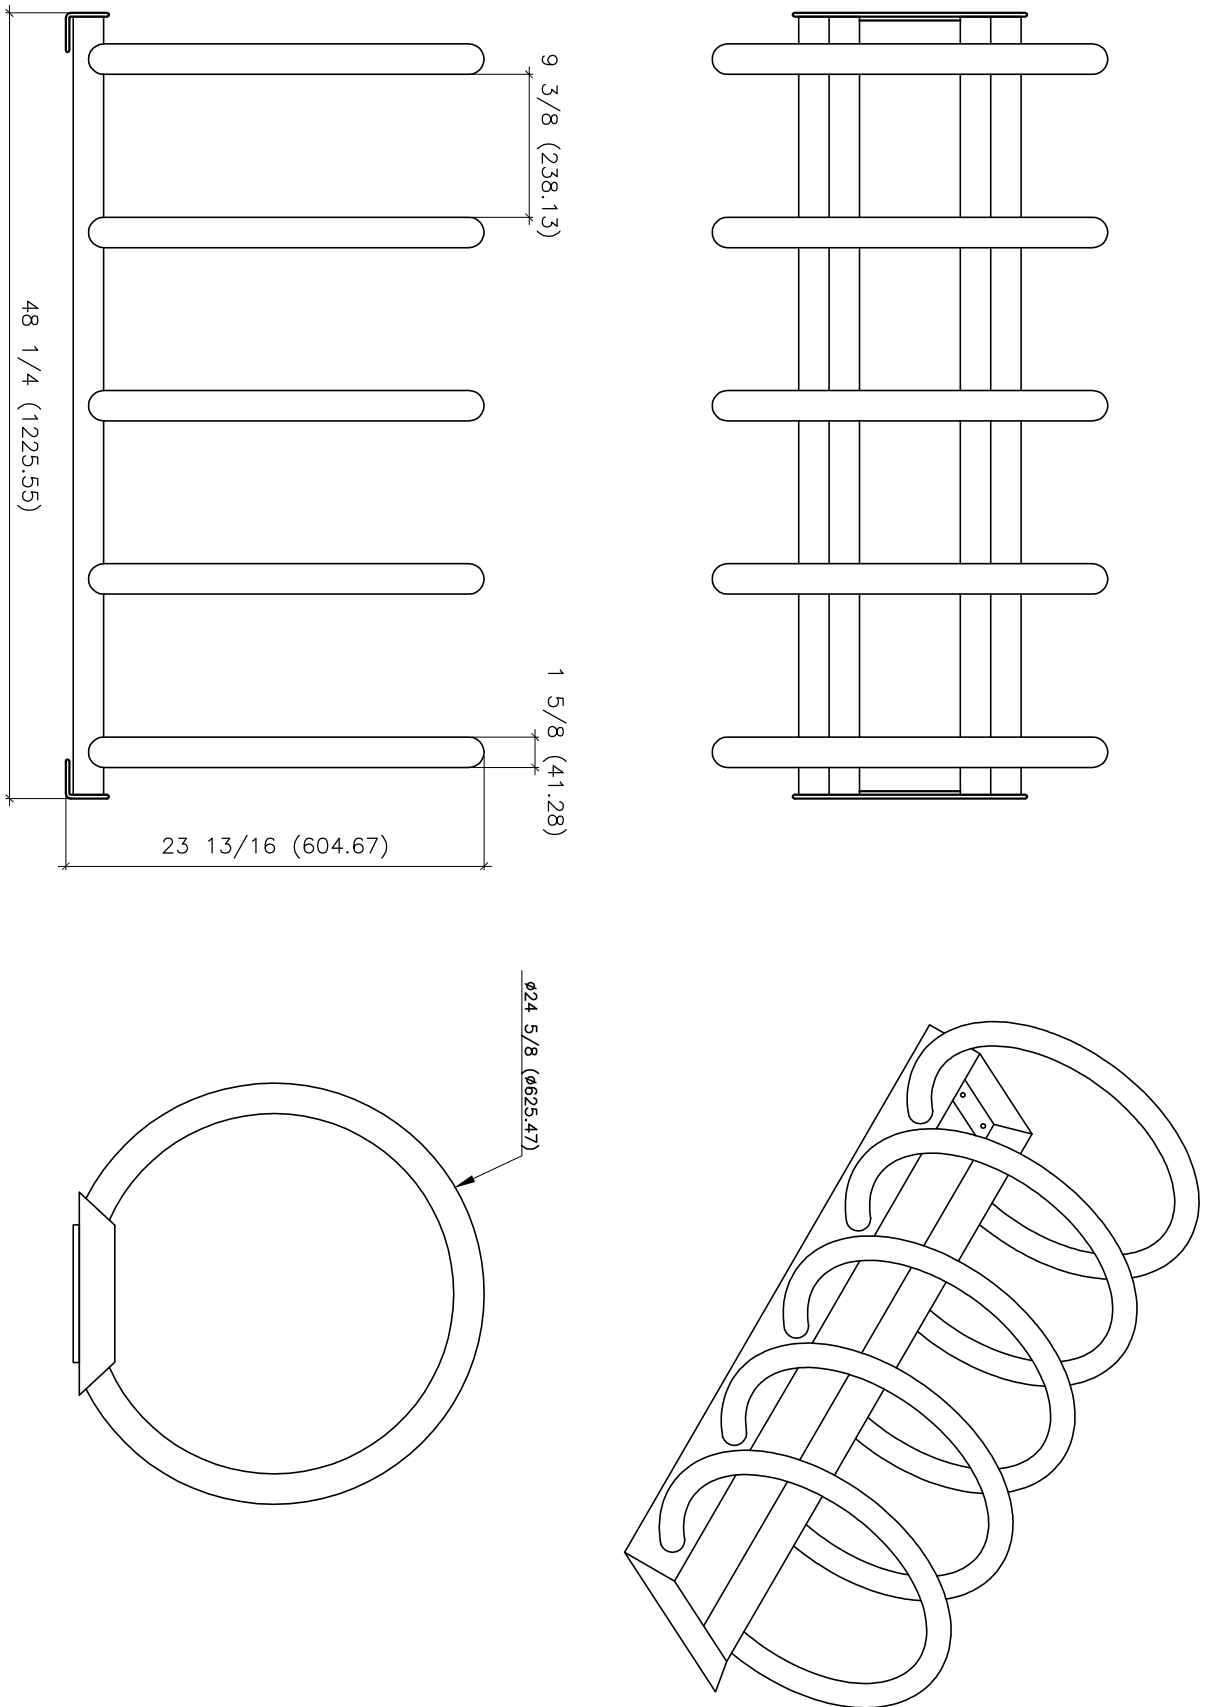

INSTALLATION: SURFACE MOUNTED WITH STAINLESS STEEL, TAMPER PROOF HARDWARE

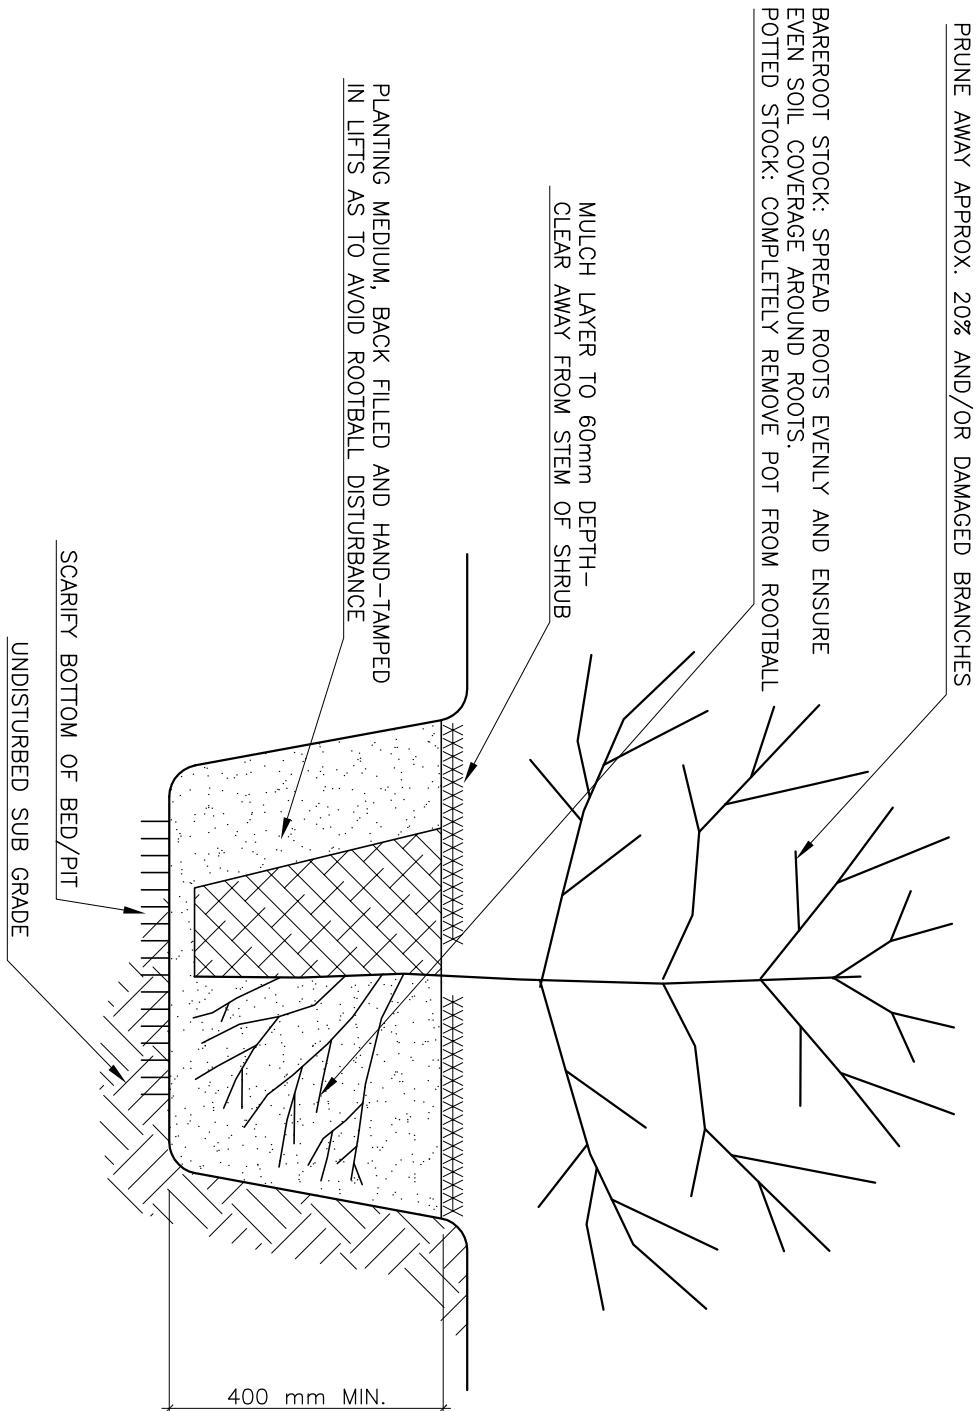

SHRUB PLANTING DETAIL

61 PINEHURST AVE. OTTAWA		drawing no	
drawn PAVAN GAHAFARI		consultant JENNIFER WURRAY	
project no.		SP &LP102	
2021-001			
project name			
1 REVISION		9 OCT. 2021	
2 REVISION			