

SOME QUANTITIES IN THE PLANT LIST MAY BE GREATER THAN WHAT IS SHOWN ON THE PLAN - SUPPLY AND INSTALL QUANTITIES PER PLANT LIST - CHECK WITH GJA INC. ON PLACEMENT OF ANY ADDITIONAL MATERIAL (:

Code	Qty.	Botanical Name	Common Name	Size	Condition
AR	5	Acer rubrum	Red Maple	70mm cal	B + B specimen
AS	9	Acer saccharum	Sugar Maple	70mm cal	B + B specimen
CO	5	Celtis occidentalis	Common Hackberry	60mm cal	B + B specimen
GB	5	Ginkgo biloba	Maidenhair Tree	60mm cal	B + B specimen
PG	5	Picea glauca	White Spruce	1.75m Ht.	B + B specimen


SHRUBS - 1518-1526 STITTSVILLE MAIN STREET

Code	Qty.	Botanical Name	Common Name	Size	Condition
AC	75	Amelanchier canadensis	Serviceberry	60cm Ht.	Pot
ac	20	Amelanchier canadensis	Serviceberry	100cm Ht.	Pot
ca	5	Cornus alternifolia	Pagoda Dogwood	100cm Ht.	Pot
CR	75	Cornus racemosa	Grey Dogwood	50cm Ht.	Pot
cr	5	Cornus racemosa	Grey Dogwood	100cm Ht.	Pot
HK	200	Hypericum calycinum	St. John's Wort	40cm Ht.	Pot
SO	125	Symphoricarpos albus	Snowberry	60cm Ht.	Pot
SA	125	Spiraea alba	Meadowsweet	60cm Ht.	Pot
SV	75	Syringa vulgaris 'Alba'	White Common Lilac	60cm Ht.	Pot
VL	75	Viburnum lentago	Nannyberry	60cm Ht.	Pot
vl	10	Viburnum lentago	Nannyberry	100cm Ht.	Pot



PERENNIALS / GROUNDCOVER - 1518-1526 STITTSVILLE MAIN STREET

Code	Qty.	Botanical Name	Common Name	Condition
GM	75	Geranium macrorhizum	Bigroot Geranium	9cm Pot
GP	75	Geranium psilostemon 'Gerwat'	Rozanne Geranium	9cm Pot
PV	85	Panicum virgatum	Switch Grass	9cm Pot


TYPICAL CROSS SECTION - PATIO / CITY SIDEWALK

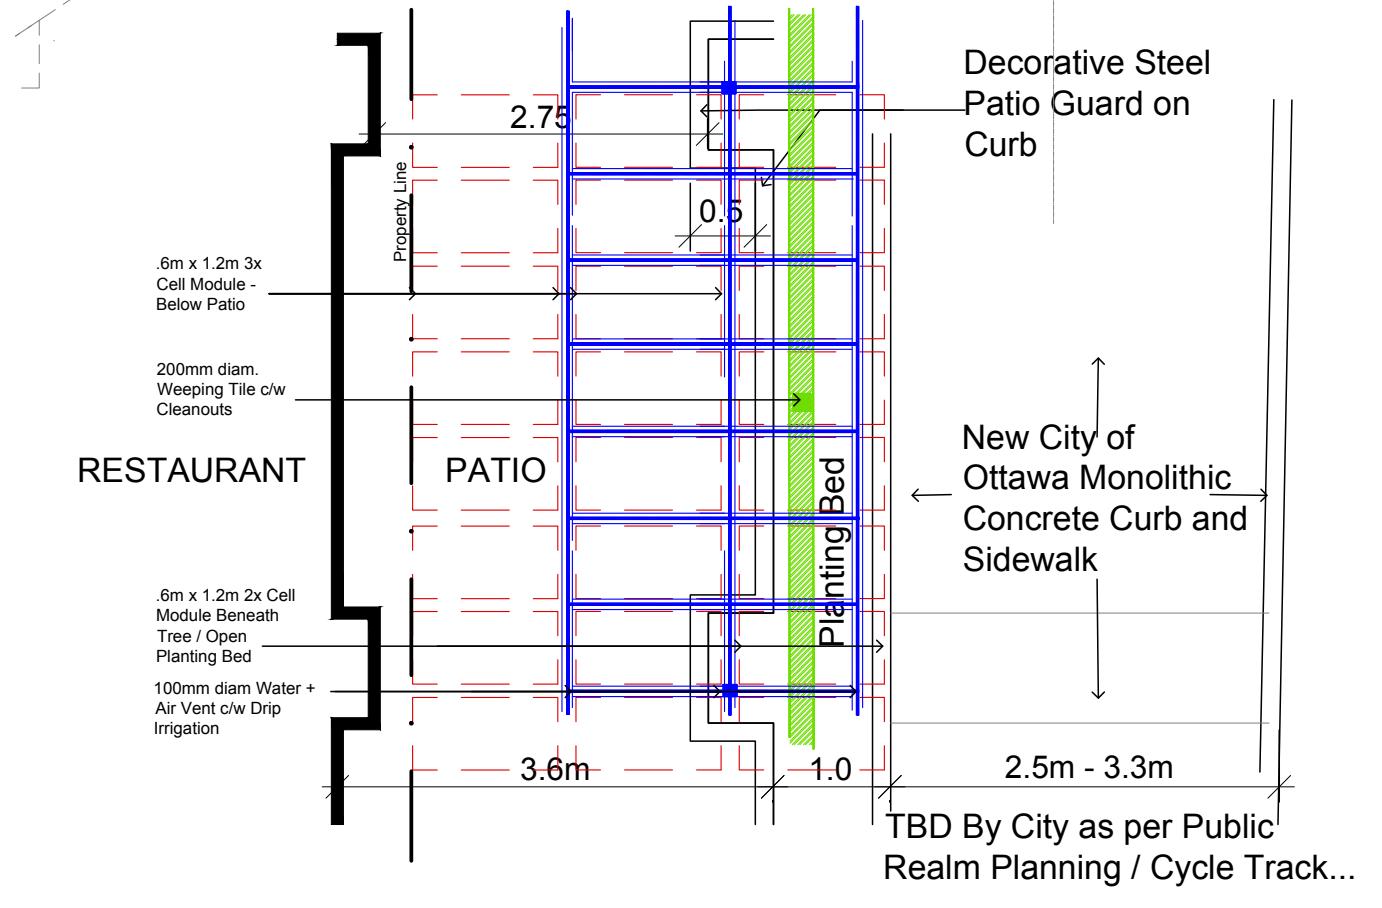

TYPICAL PLAN - CITY OF OTTAWA ROW PATIO / SIDEWALK CELL PLANTING

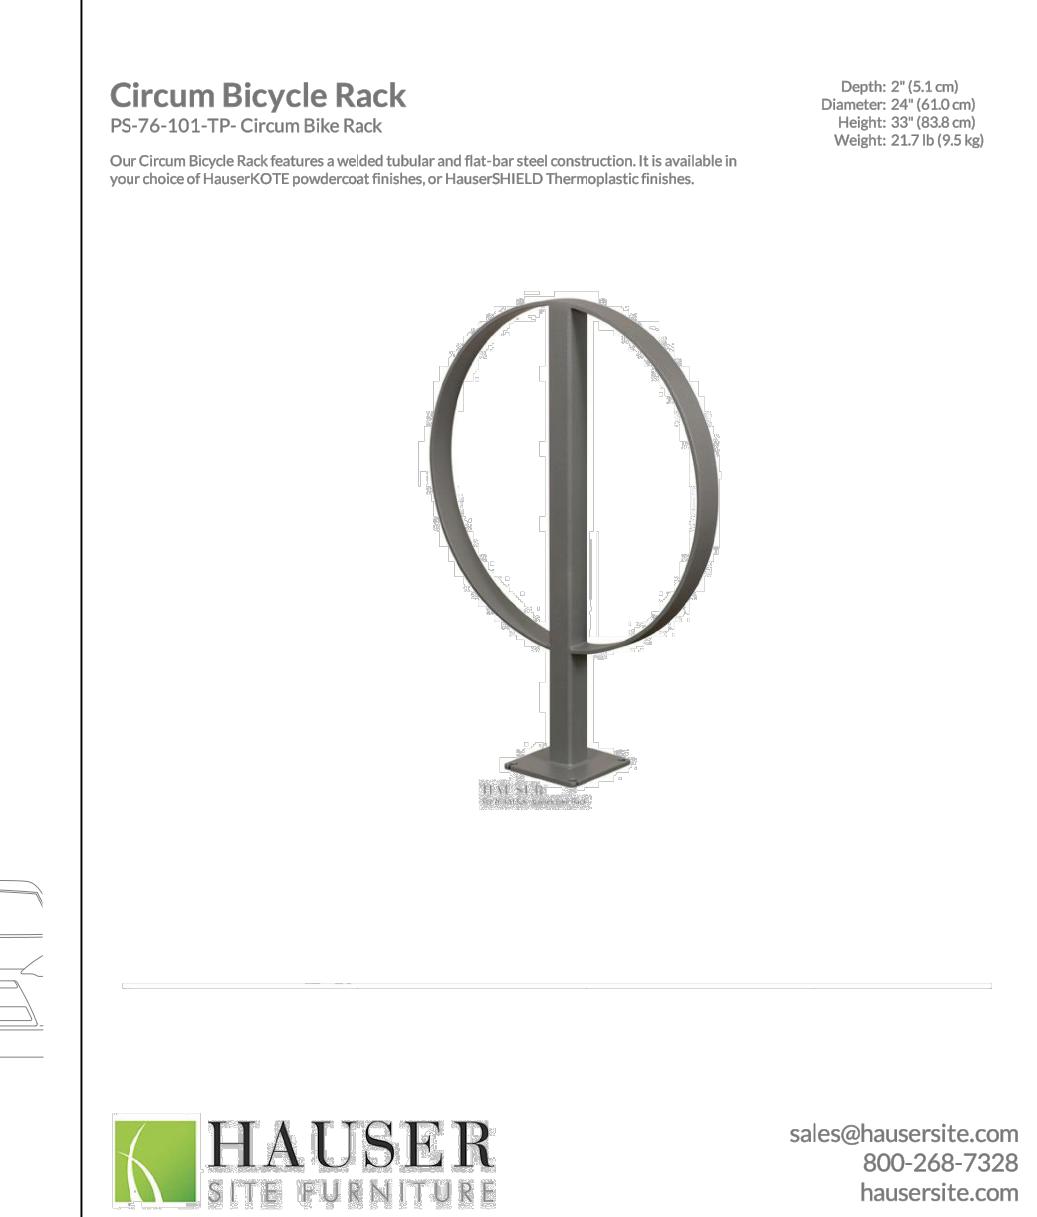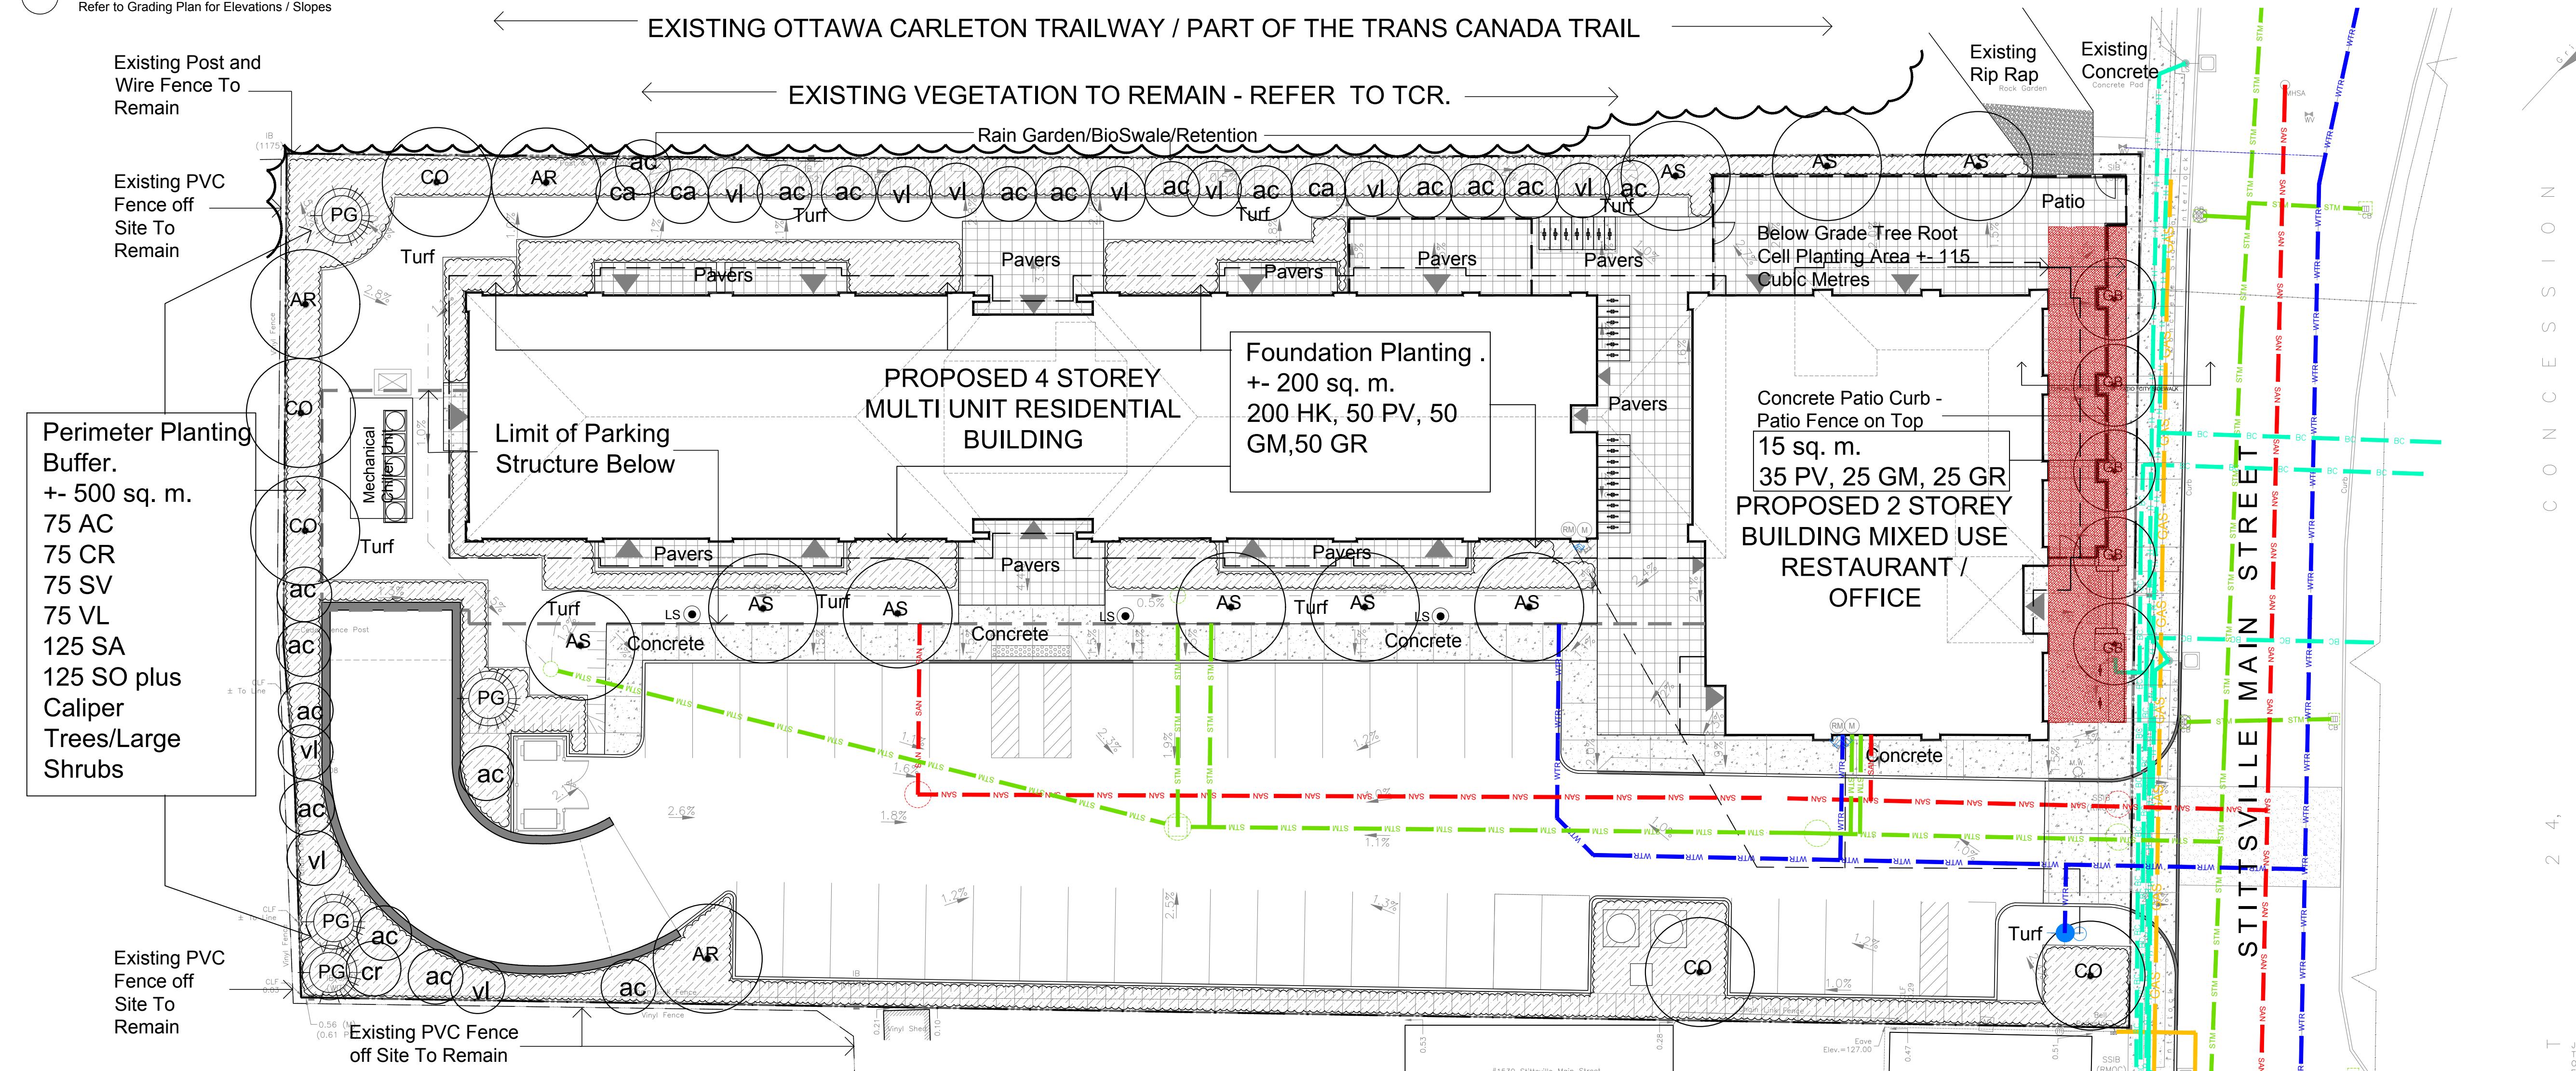

Drawing Remains the Property of/Copyright Reserved by Gino J. Aiello Landscape Architect. Do Not Use or Reproduce Without Approval of Gino J. Aiello.
NOT To Be Used For Construction Unless indicated by Revision: "FOR LANDSCAPE CONSTRUCTION".
Contractor is Responsible for Verification of Site Locations of all Utilities. Report any Discrepancies Between Site and Drawing Immediately to Gino J. Aiello. Do NOT Proceed Until Clarified.
TURF AREAS TO BE SOD C/W 150MM DEPTH
TOPSOIL ON APPROVED SUBGRADE | SOD TO BE #1 GRADE TURFGRASS NURSERY SOD per NSGA - Fine Fescue/Kentucky Bluegrass Sod | PLANTING MIX TO BE APPROVED BY LANDSCAPE ARCHITECT | PLANT MATERIAL TO MEET CNLA STANDARDS/BE APPROVED BY LANDSCAPE ARCHITECT PRIOR TO PLANTING | ALL MATERIALS & WORK TO BE MAINTAINED UNTIL FINAL ACCEPTANCE, (MOWING TURF, WEEDING BEDS, WATERING TURF & PLANTS) & INCLUDE 1 YEAR WARRANTY FROM DATE OF FINAL ACCEPTANCE | PROVIDE WATERING OF ALL PLANT MATERIAL AS REQUIRED FOR PROPER ESTABLISHMENT, UNTIL END OF WARRANTY PERIOD | REFER TO CIVIL/ENGINEER'S DRAWING FOR ELEVATIONS / GRADING | The Landscape Plan is to be read in conjunction with the grading, servicing, site and survey plan | Bare root material to be planted in season only | All plant material locations to be staked on site by the landscape contractor and checked by the landscape architect prior to planting | All trees to be preserved on or directly adjacent to the site will be protected | Plant material are to be installed a minimum of: 3.0m away from any part of any hydro transformer, 3.0m corridor between a fire hydrant and the curb, a 2.5m radius beside or behind a fire hydrant, 2.0m from any servicing/utility line or structure |

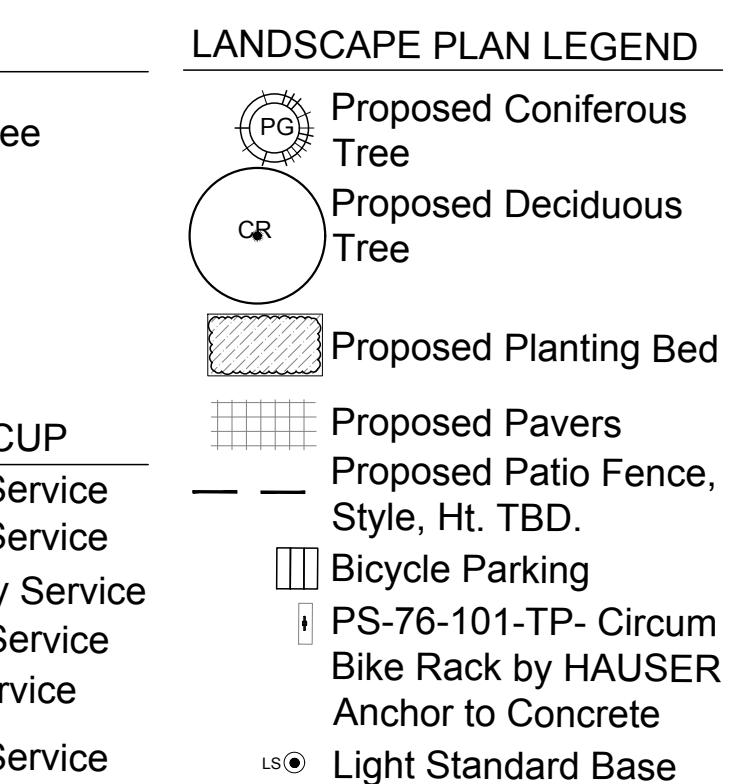

REFER TO CIVIL/CUP

WTR - U/G Water Service

STM - U/G Storm Service

SAN - U/G Sanitary Service

O/H - O/H Hydro Service

U/G Gas Service

BC - U/G TelCo Service

4 per UPDATED SITE AND CIVIL	NOVEMBER 25 2021
3 SPC SUBMISSION 3	AUGUST 5 2021
2 SPC SUBMISSION 2	APRIL 27 2021
1 SPC SUBMISSION 1	NOVEMBER 23 2020
No. Revision	Date



Property Owner
INVERNESS HOMES
38 Auriga Drive, Suite 200, Ottawa, ON K2E 8A5

Gino J. Aiello | landscape architect
GJA Inc.
Gino@GJALa.com (613) 286 5130
110 Dufferin Road Unit #9 Ottawa Ontario K2B 0C2

Project THE STATION
MIXED USE DEVELOPMENT
1518 STITTSVILLE MAIN STREET
Drawing Landscape Plan
Date: OCTOBER 2020
Scale: 1:200
Sheet Number L1

City of Ottawa
Dwg - 18309
L07-12-20-0167