

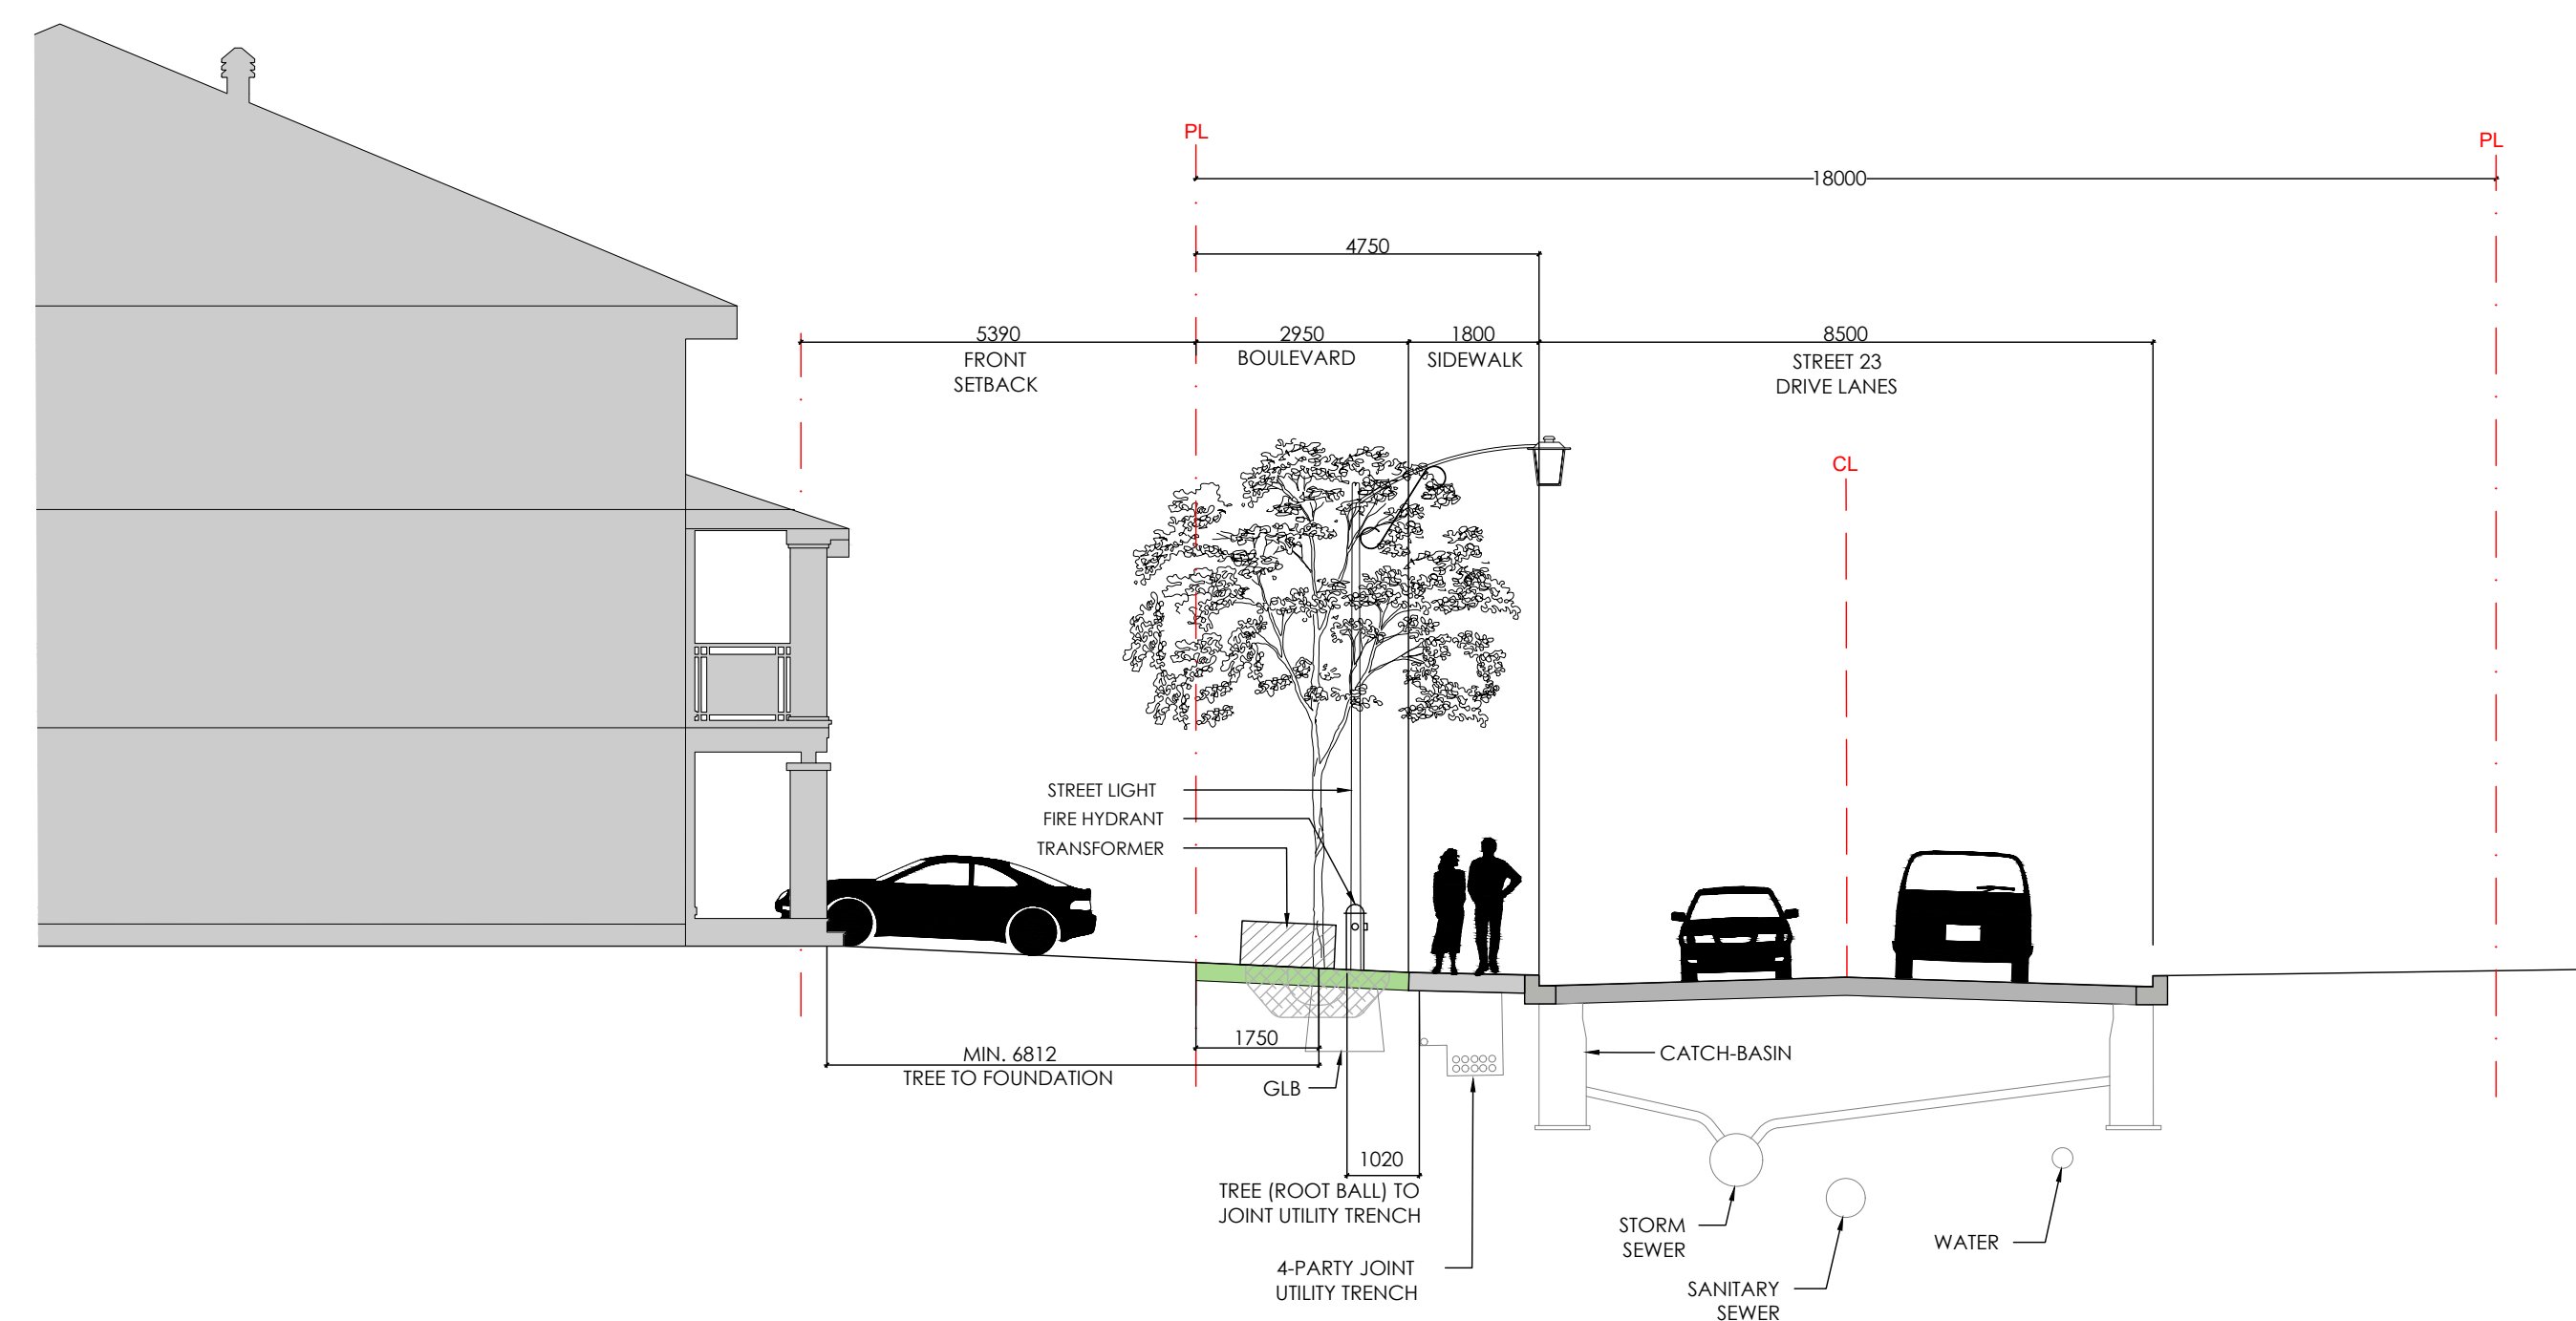



Contractor shall check all dimensions on the work and report any discrepancy to the Landscape Architect before proceeding. All drawings and specifications are the property of the Landscape Architect and must be returned at the completion of the work. This drawing is not to be used for construction until signed by the Landscape Architect.

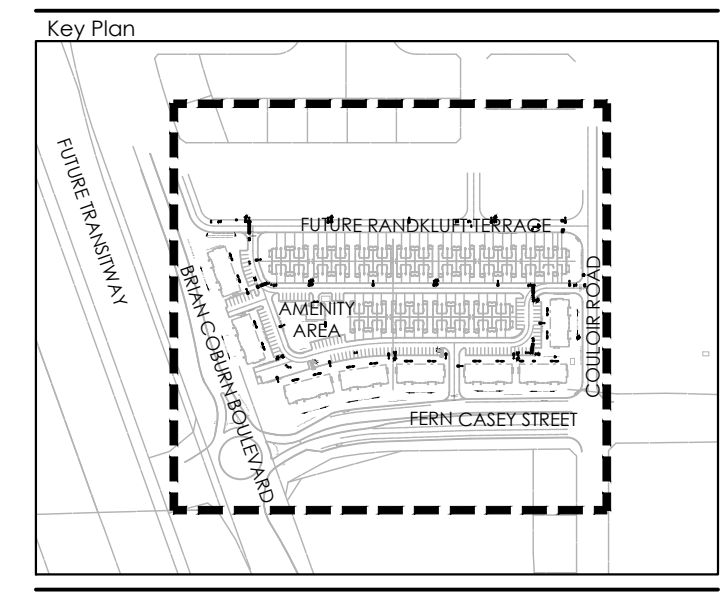


1 STREET 23 - 18m ROW CROSS SECTION
1:100

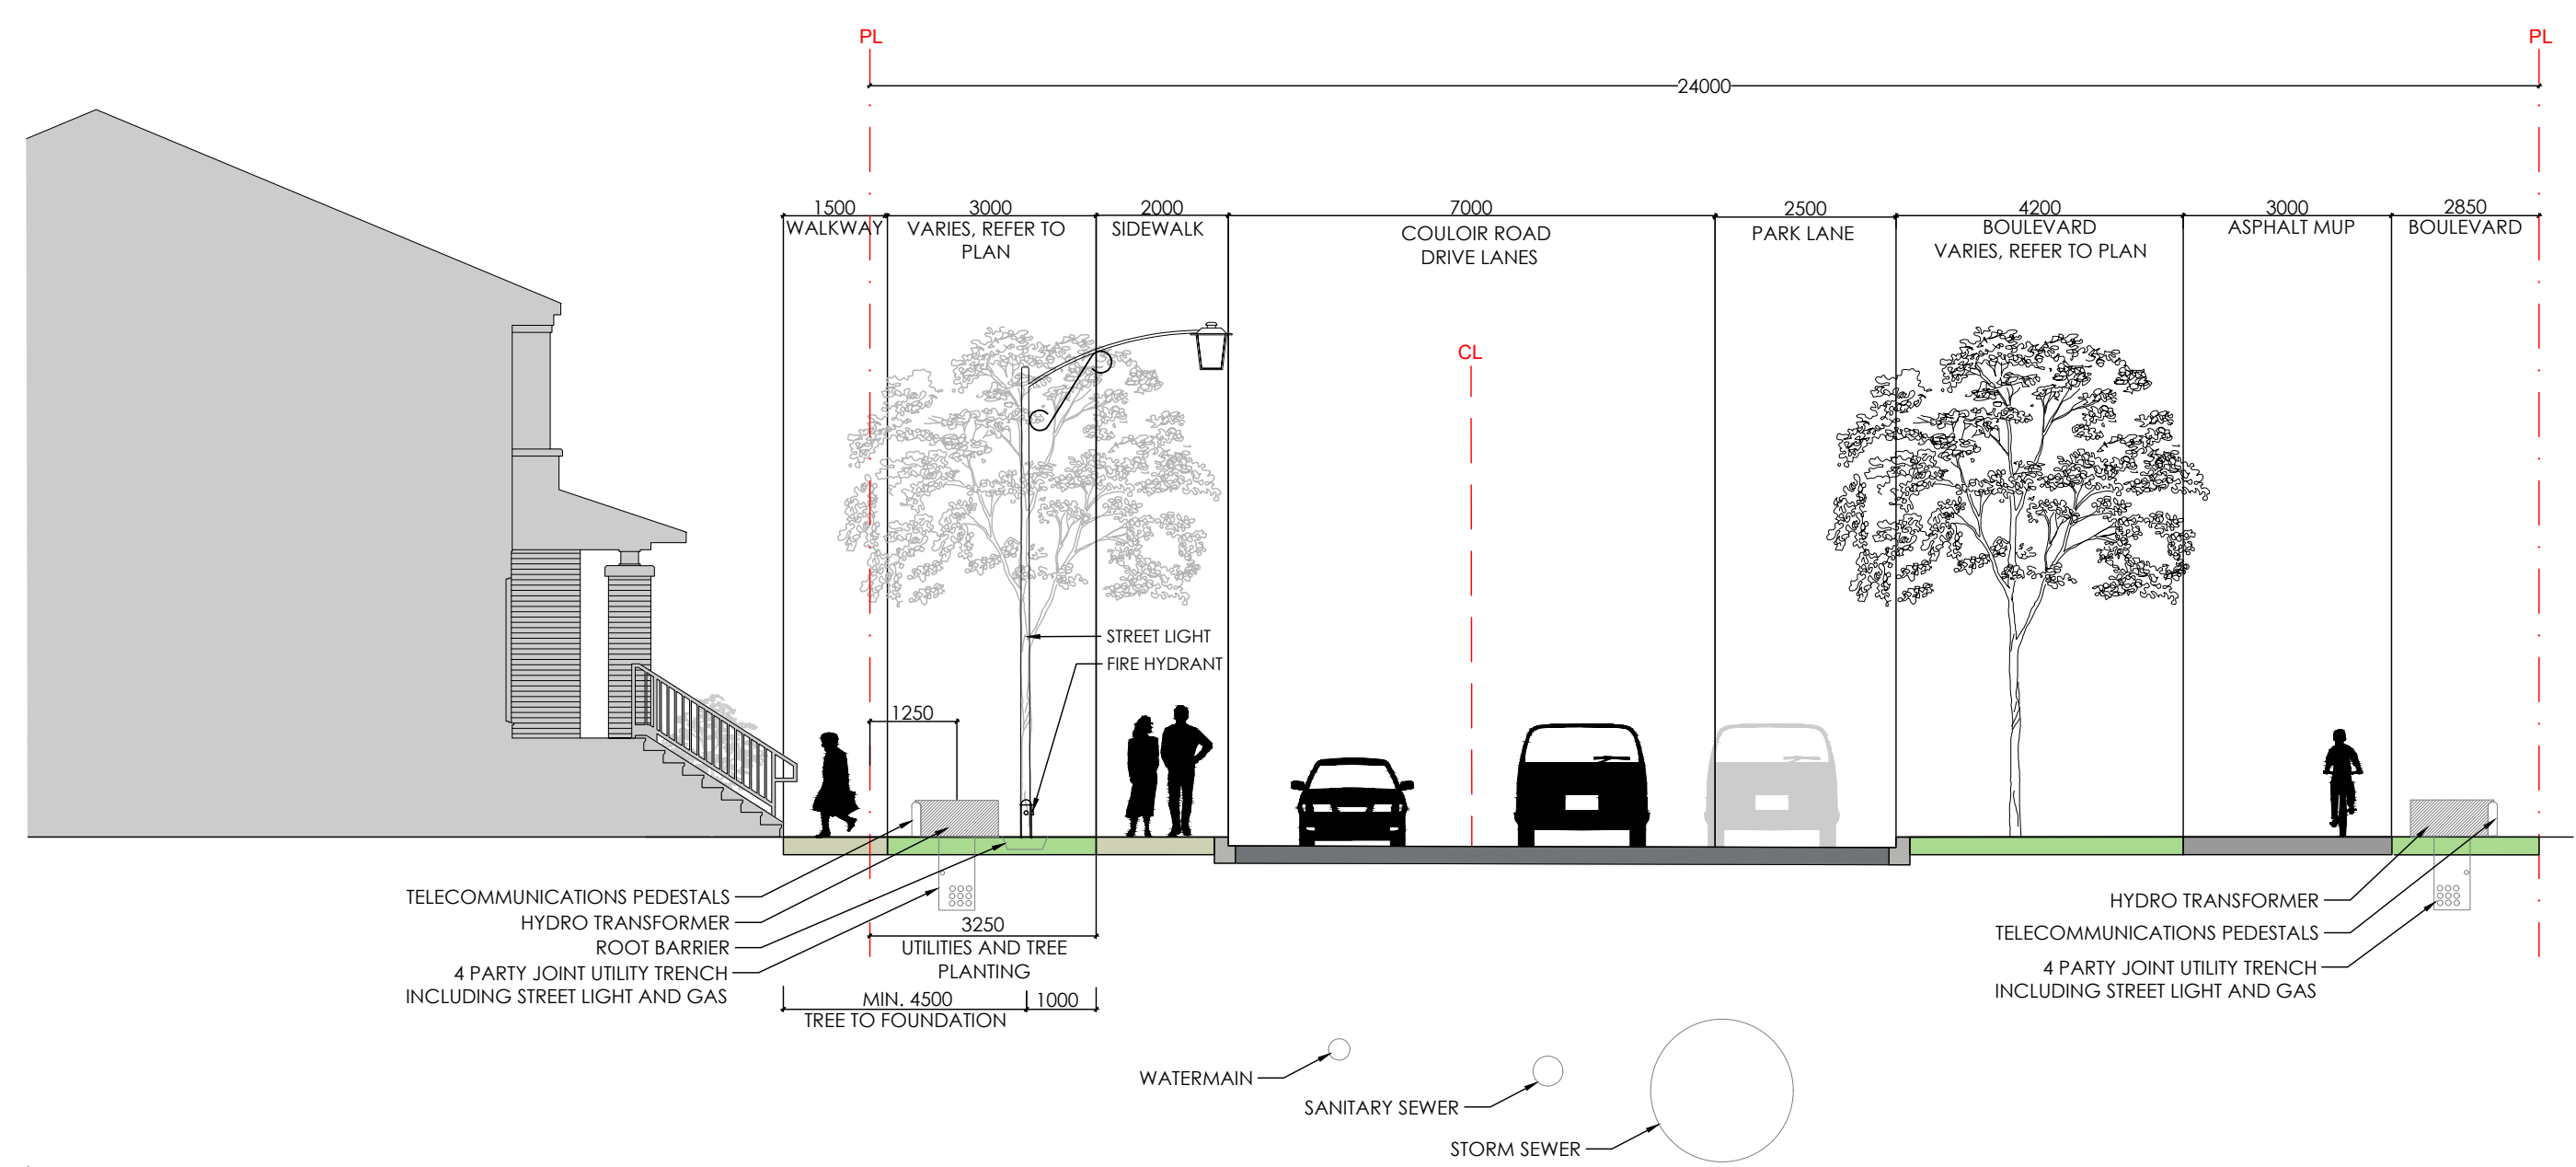

2 COULOIR ROAD - 24m ROW CROSS SECTION
1:100

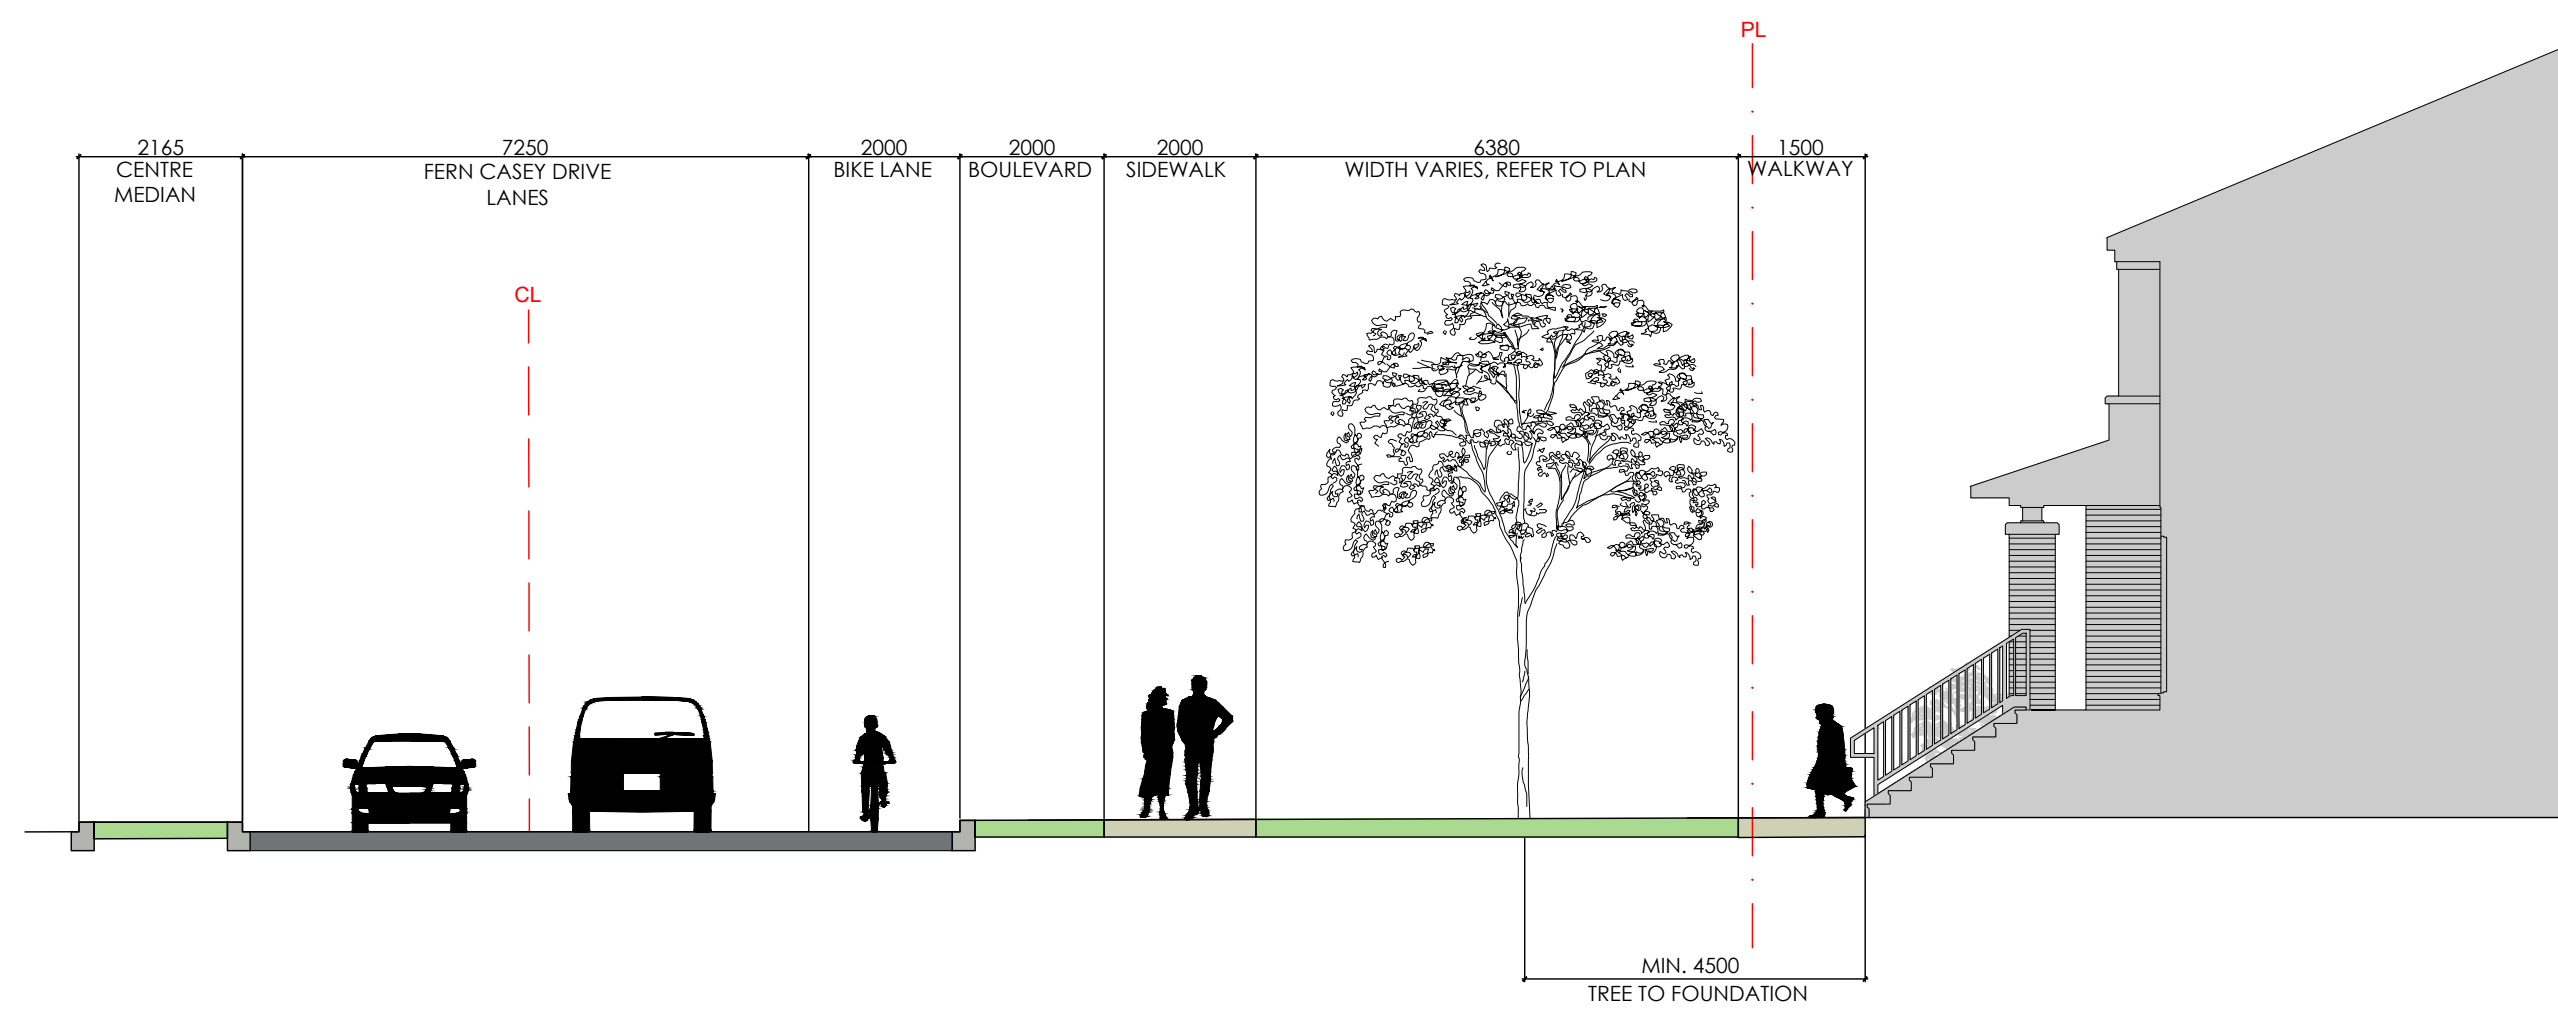


3 FERN CASEY STREET - TREE SETBACK CROSS SECTION
1:100

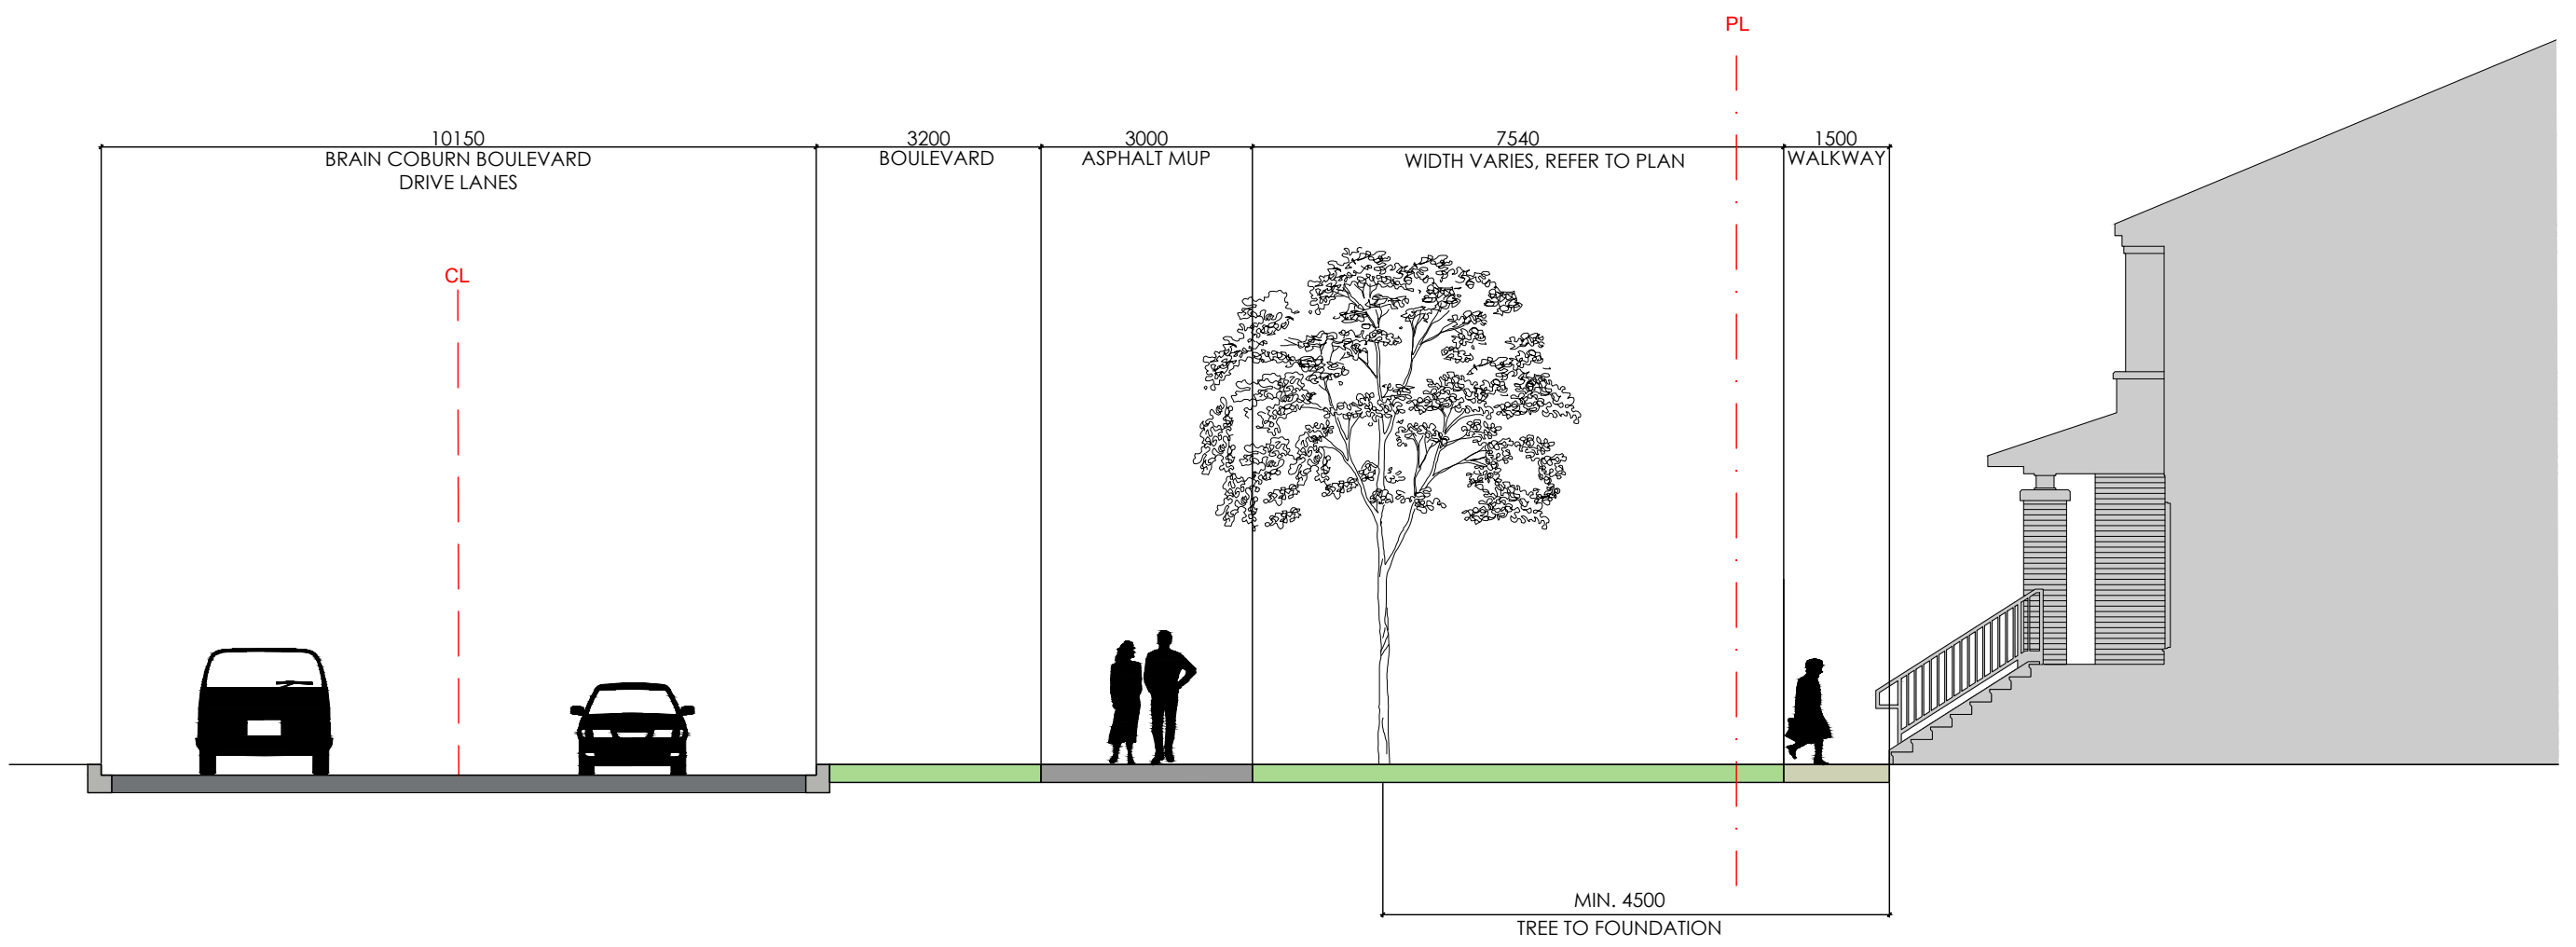

4 BRIAN COBURN BOULEVARD - TREE SETBACK CROSS SECTION
1:100

9	Re-issued for 4th Submission	Dec. 2/21
8	Issued for 4th Submission	Nov. 12/21
7	Re-issued for 3rd Submission	Sept. 16/21
6	Issued for 3rd Submission	July 16/21
5	Issued for 2nd Submission	Apr. 23/21
4	Re-issued for 1st Submission with Cross Sections	Jan. 27/21
3	Issued for 1st Submission	Dec. 14/20
2	Issued for Client Review	Nov. 20/20
1	Issued for Client Review	Aug. 12/20
No.	Description	Date

Revision
City Approval Stamp

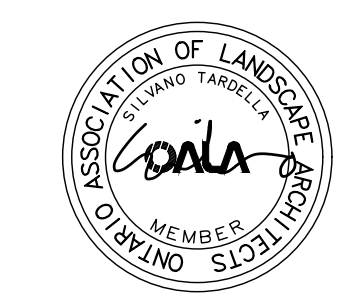

NAK
design strategies

1285 WELLINGTON STREET WEST, OTTAWA, ON K1Y 3A8 CANADA
T 416.237.2345 F 416.237.4423 NAKDESIGNSTRATEGIES.COM

Project
**TRAILSEDGE RENTAL BLOCKS
193 & 194 SITE PLAN**
OTTAWA, ON

Title
CROSS SECTIONS

Date	NOV 2021	Sheet	D5
Scale	1:100		
Drawn	is		
Checked	jh		
Job No.	20-135		