




1 DECIDUOUS TREE PLANTING (ONE STAKE W/ARBOR TIES)
N.T.S.

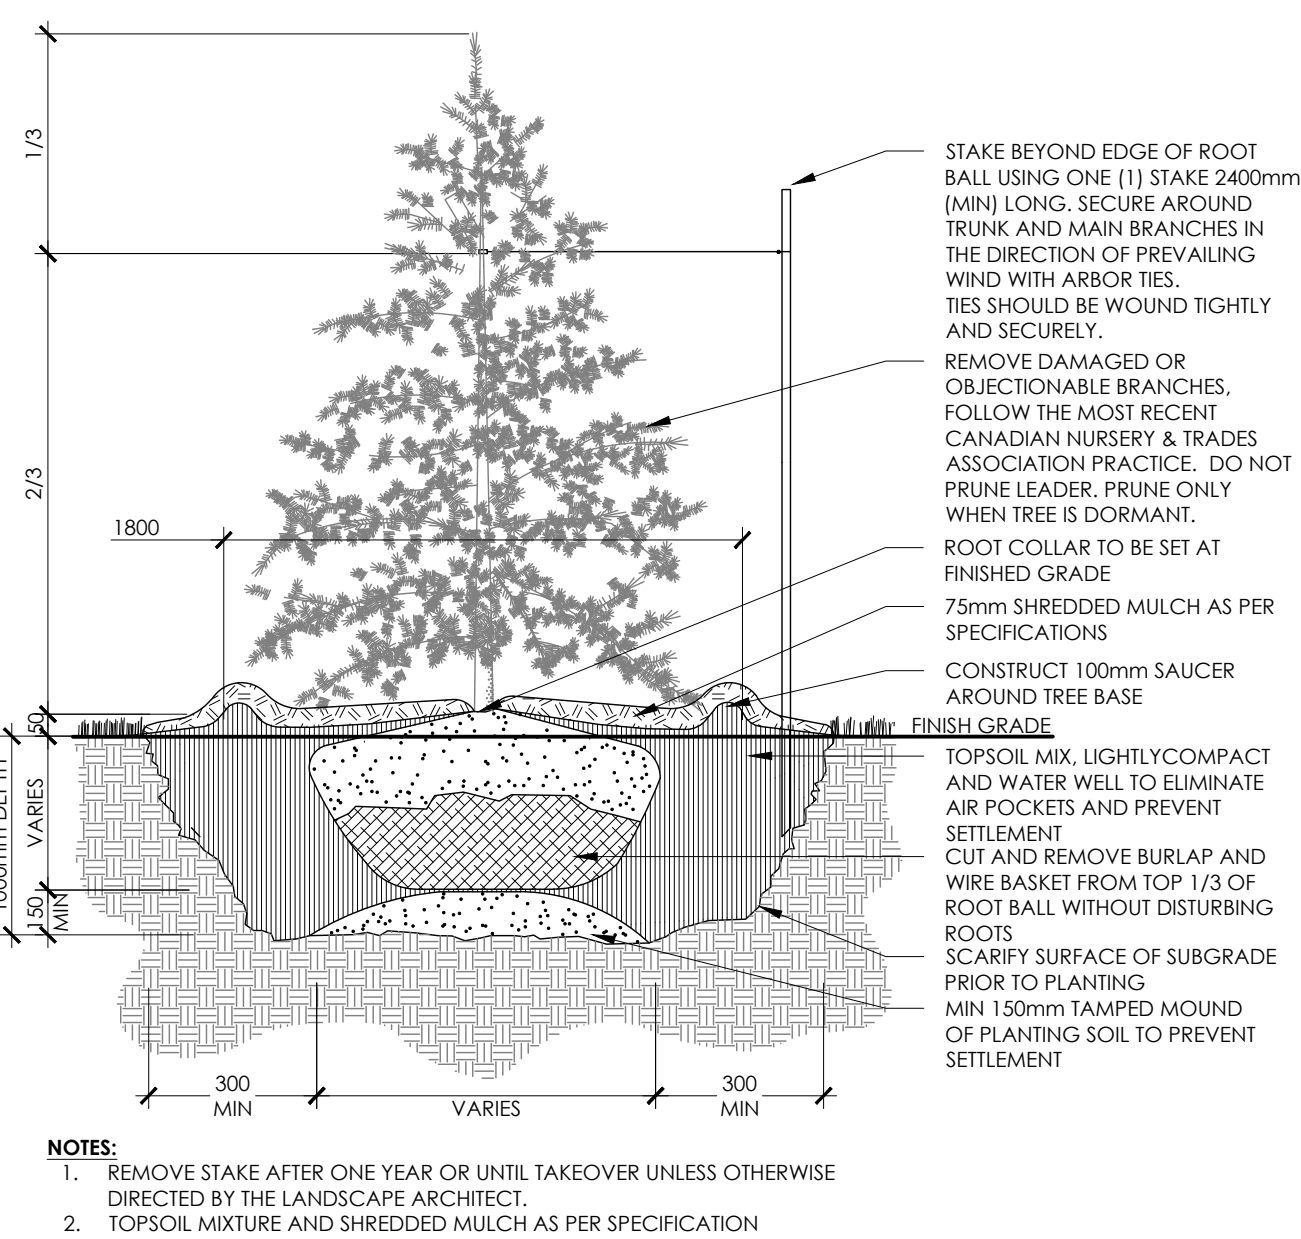


2 CONIFEROUS TREE PLANTING (ONE STAKE W/ARBOR TIES)
N.T.S.

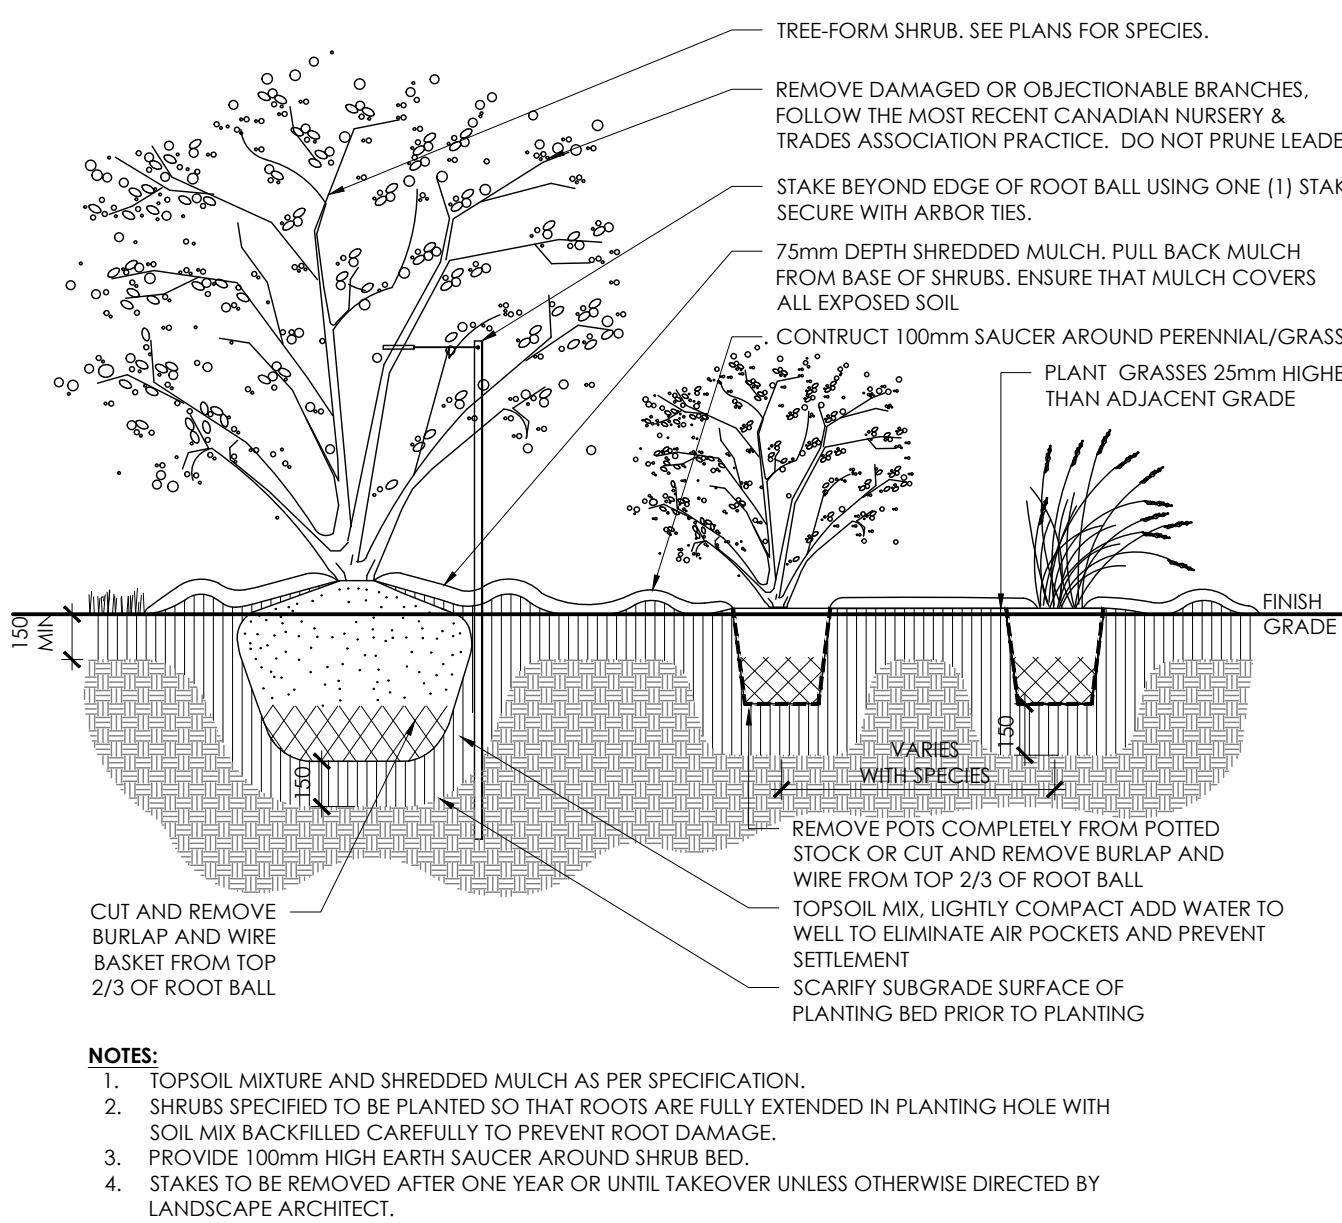


3 SHRUB BED PLANTING WITH GRASSES
N.T.S.

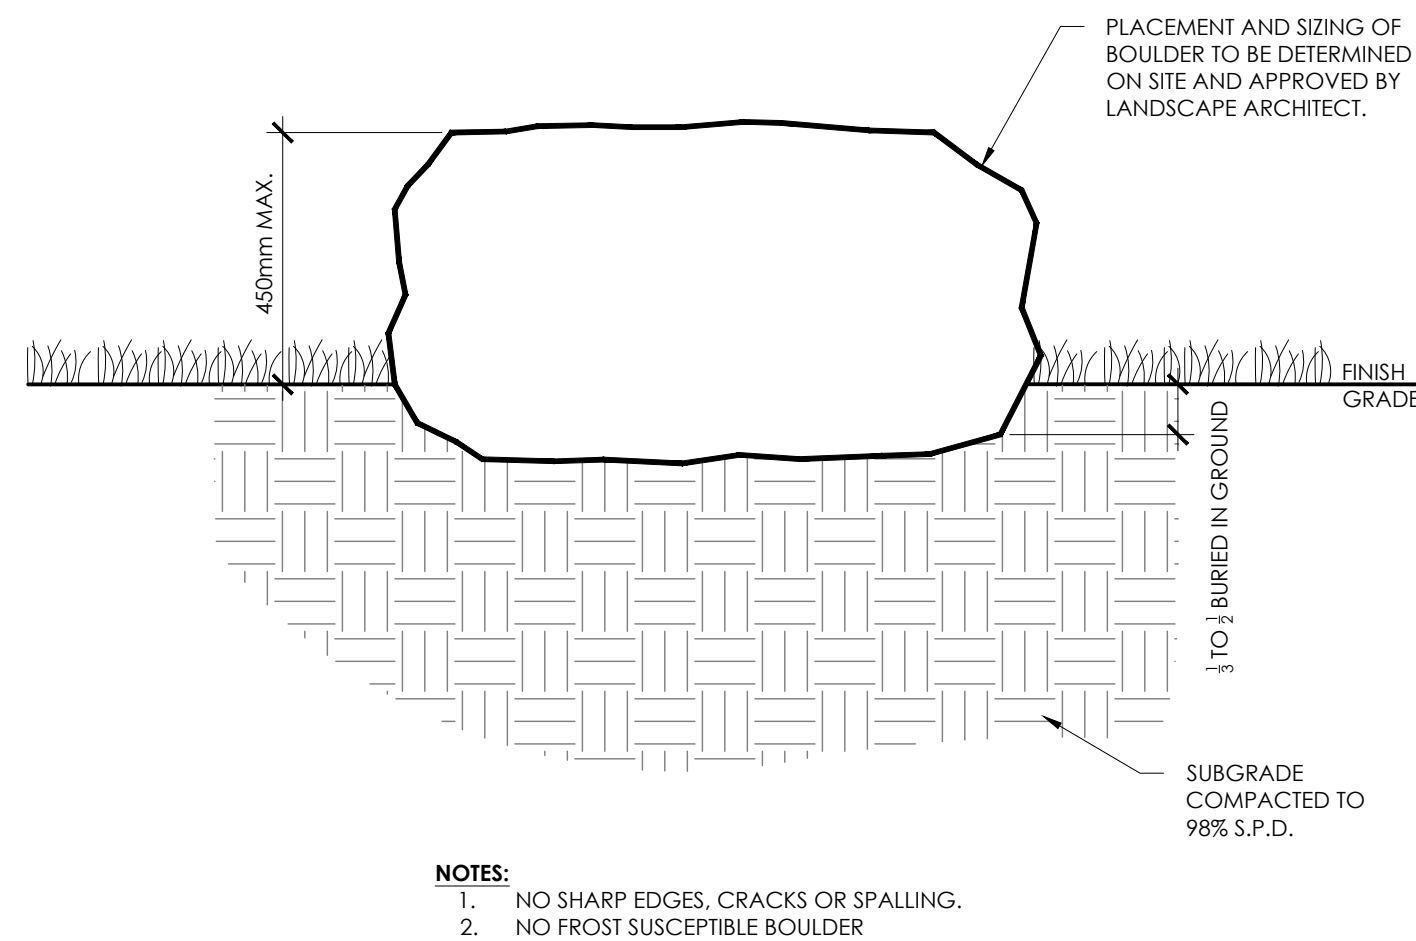


4 LANDSCAPE BOULDER
N.T.S.

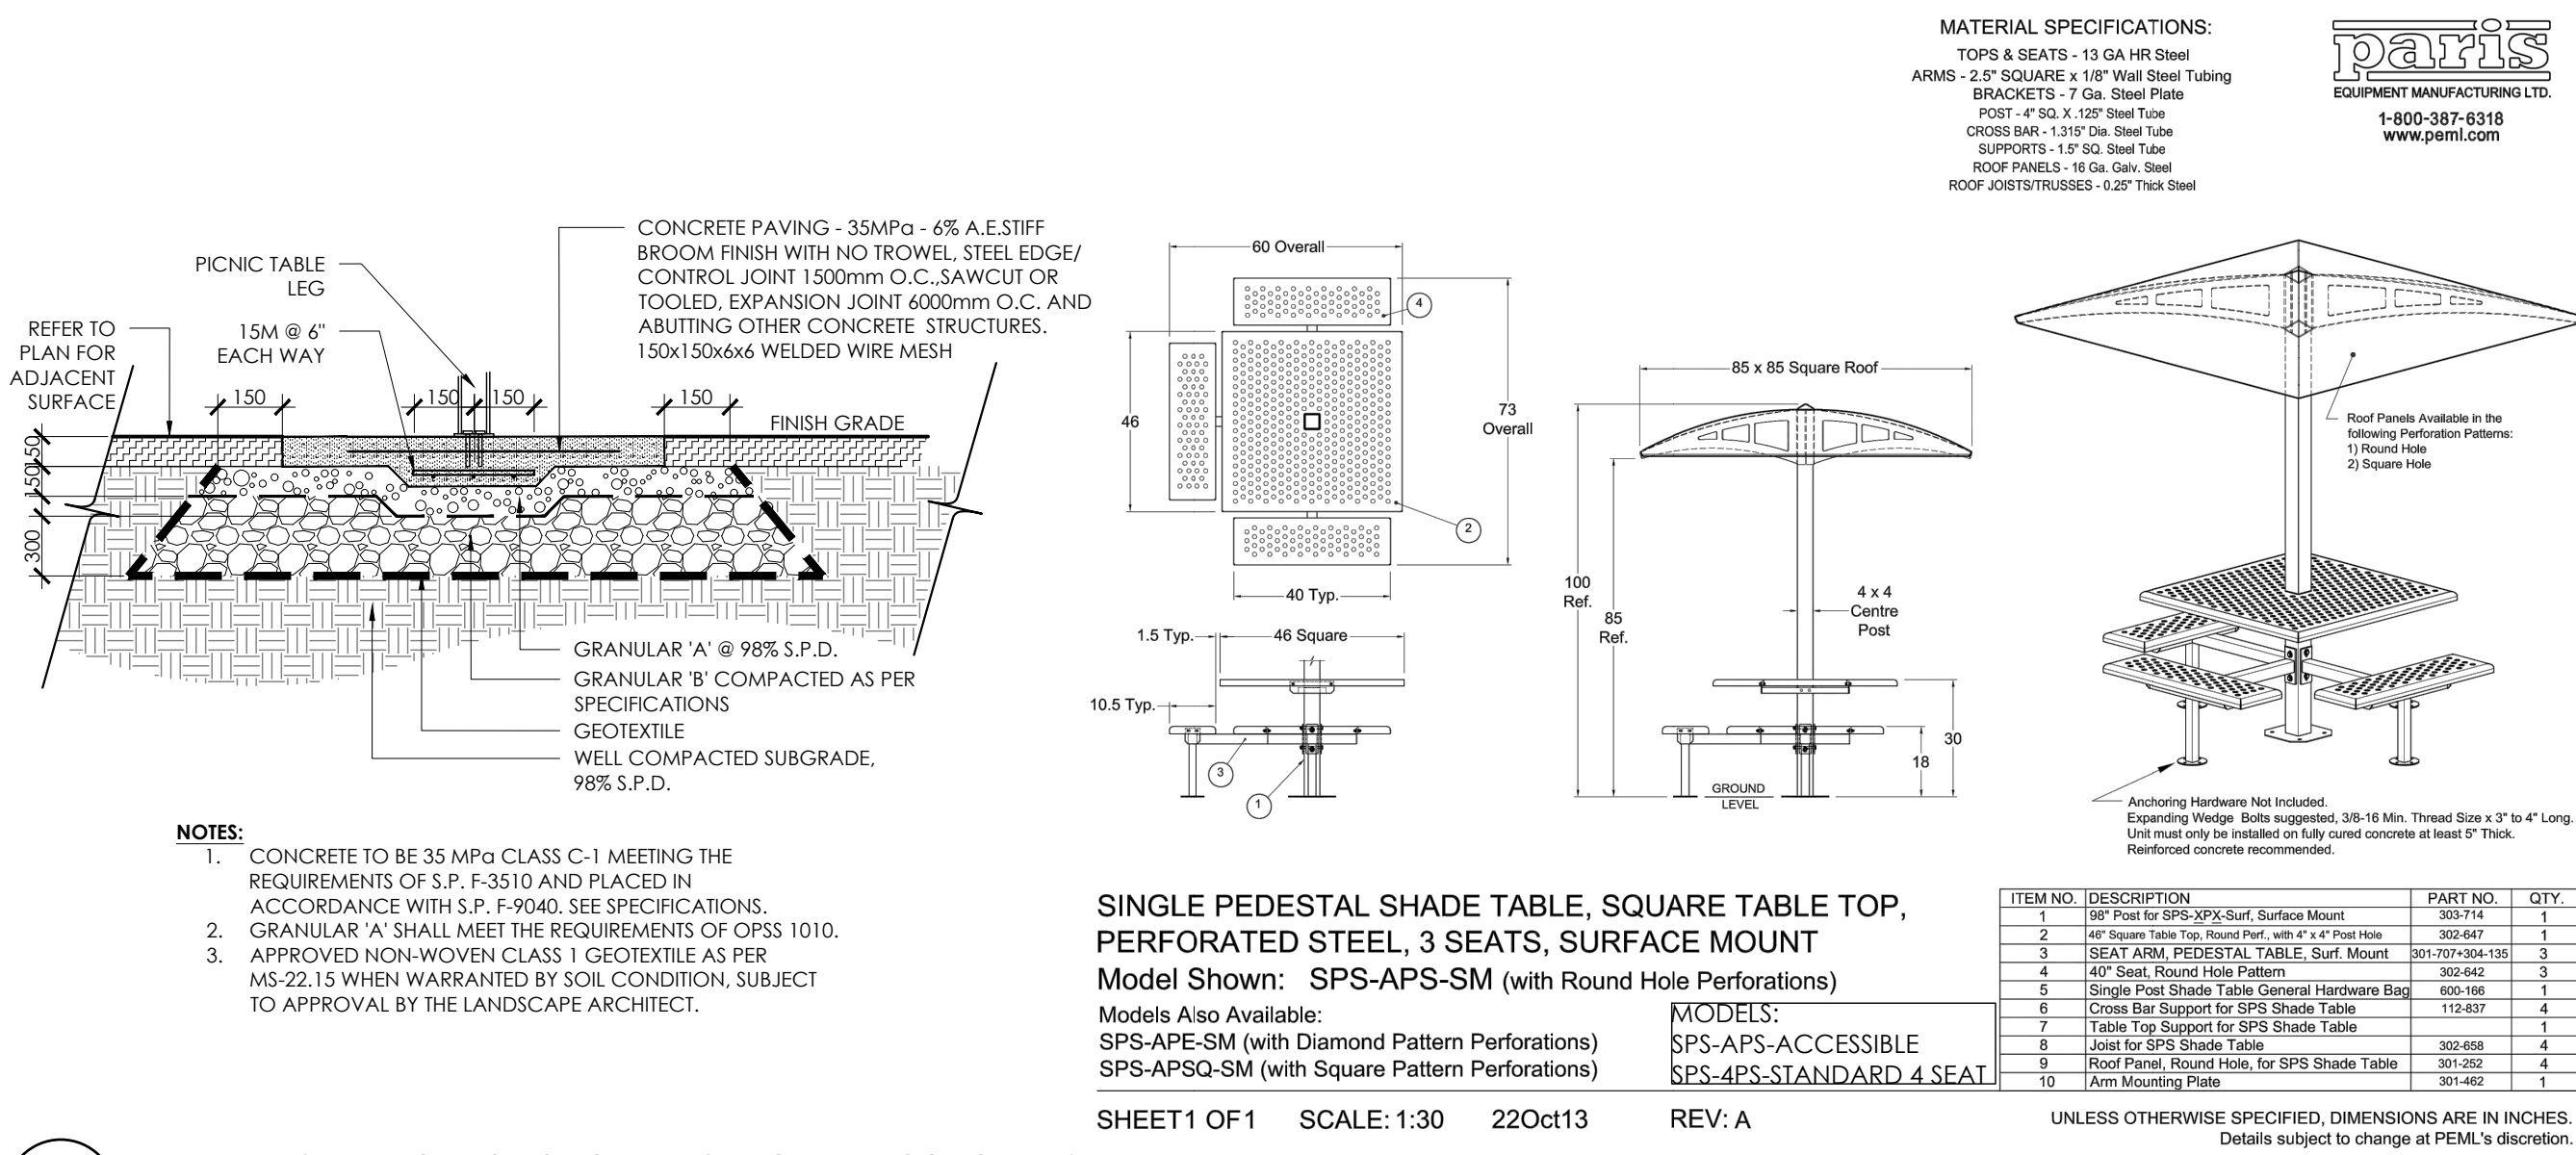


5 UMBRELLA SHELTER/ PING PONG TABLES THICKENED CONCRETE SLAB
N.T.S.

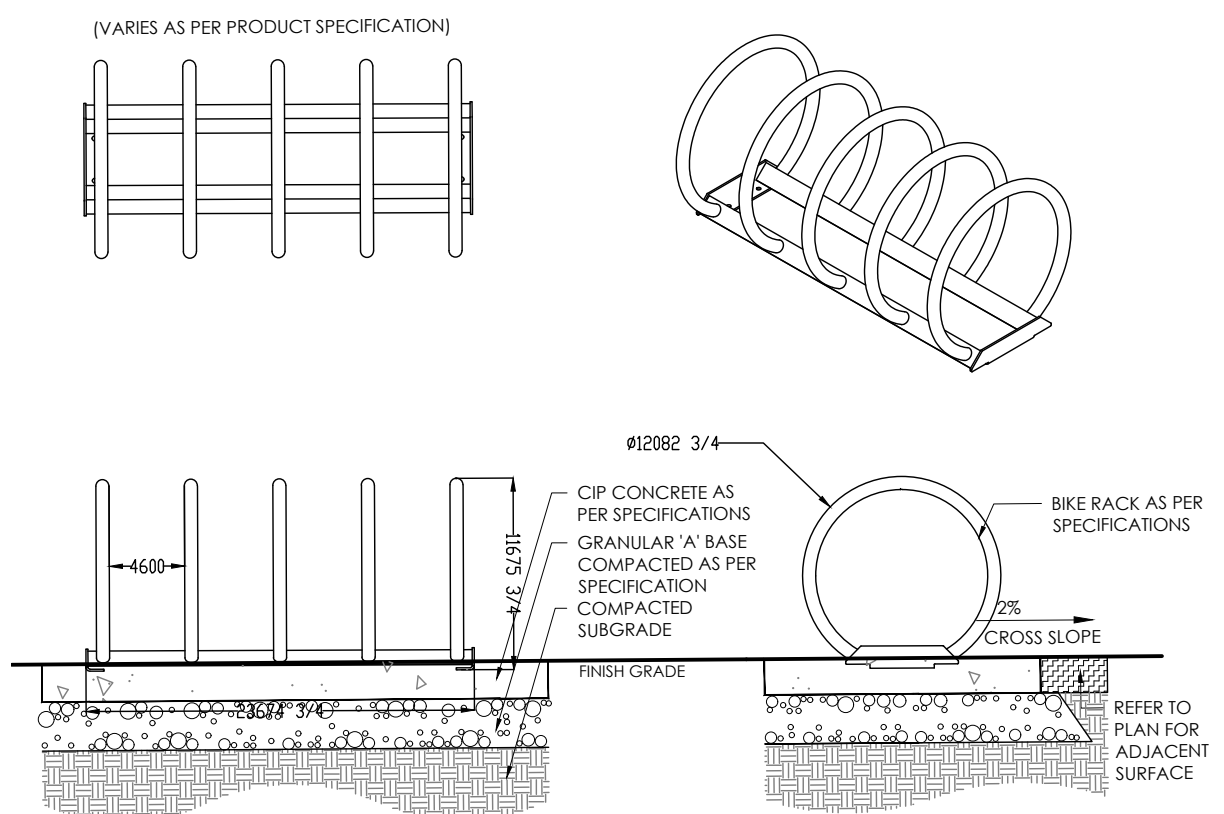


8 BIKE RACK
N.T.S.

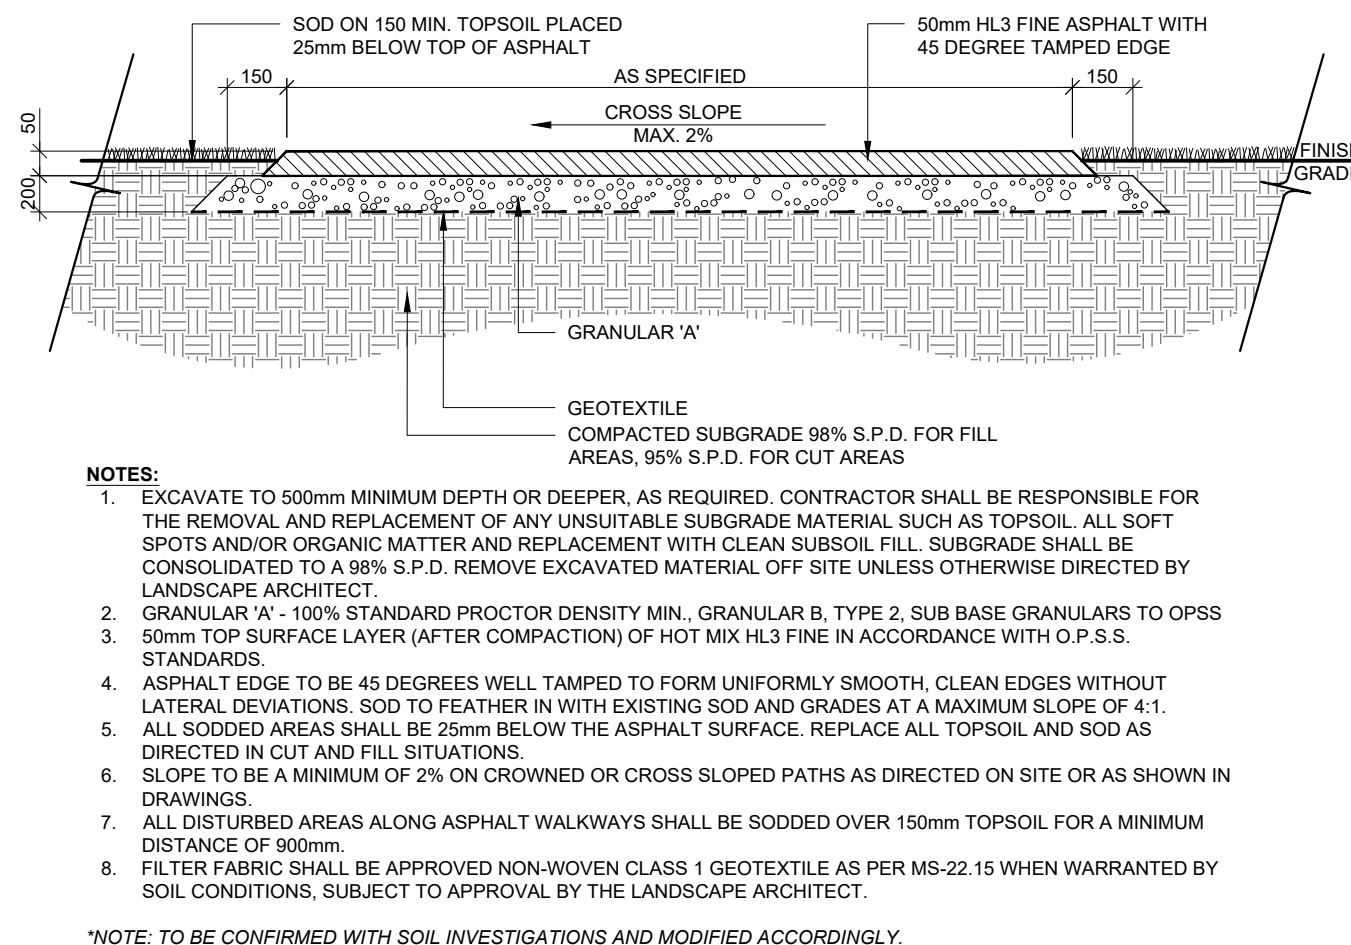

9 LIGHT-DUTY ASPHALT PAVING
N.T.S.

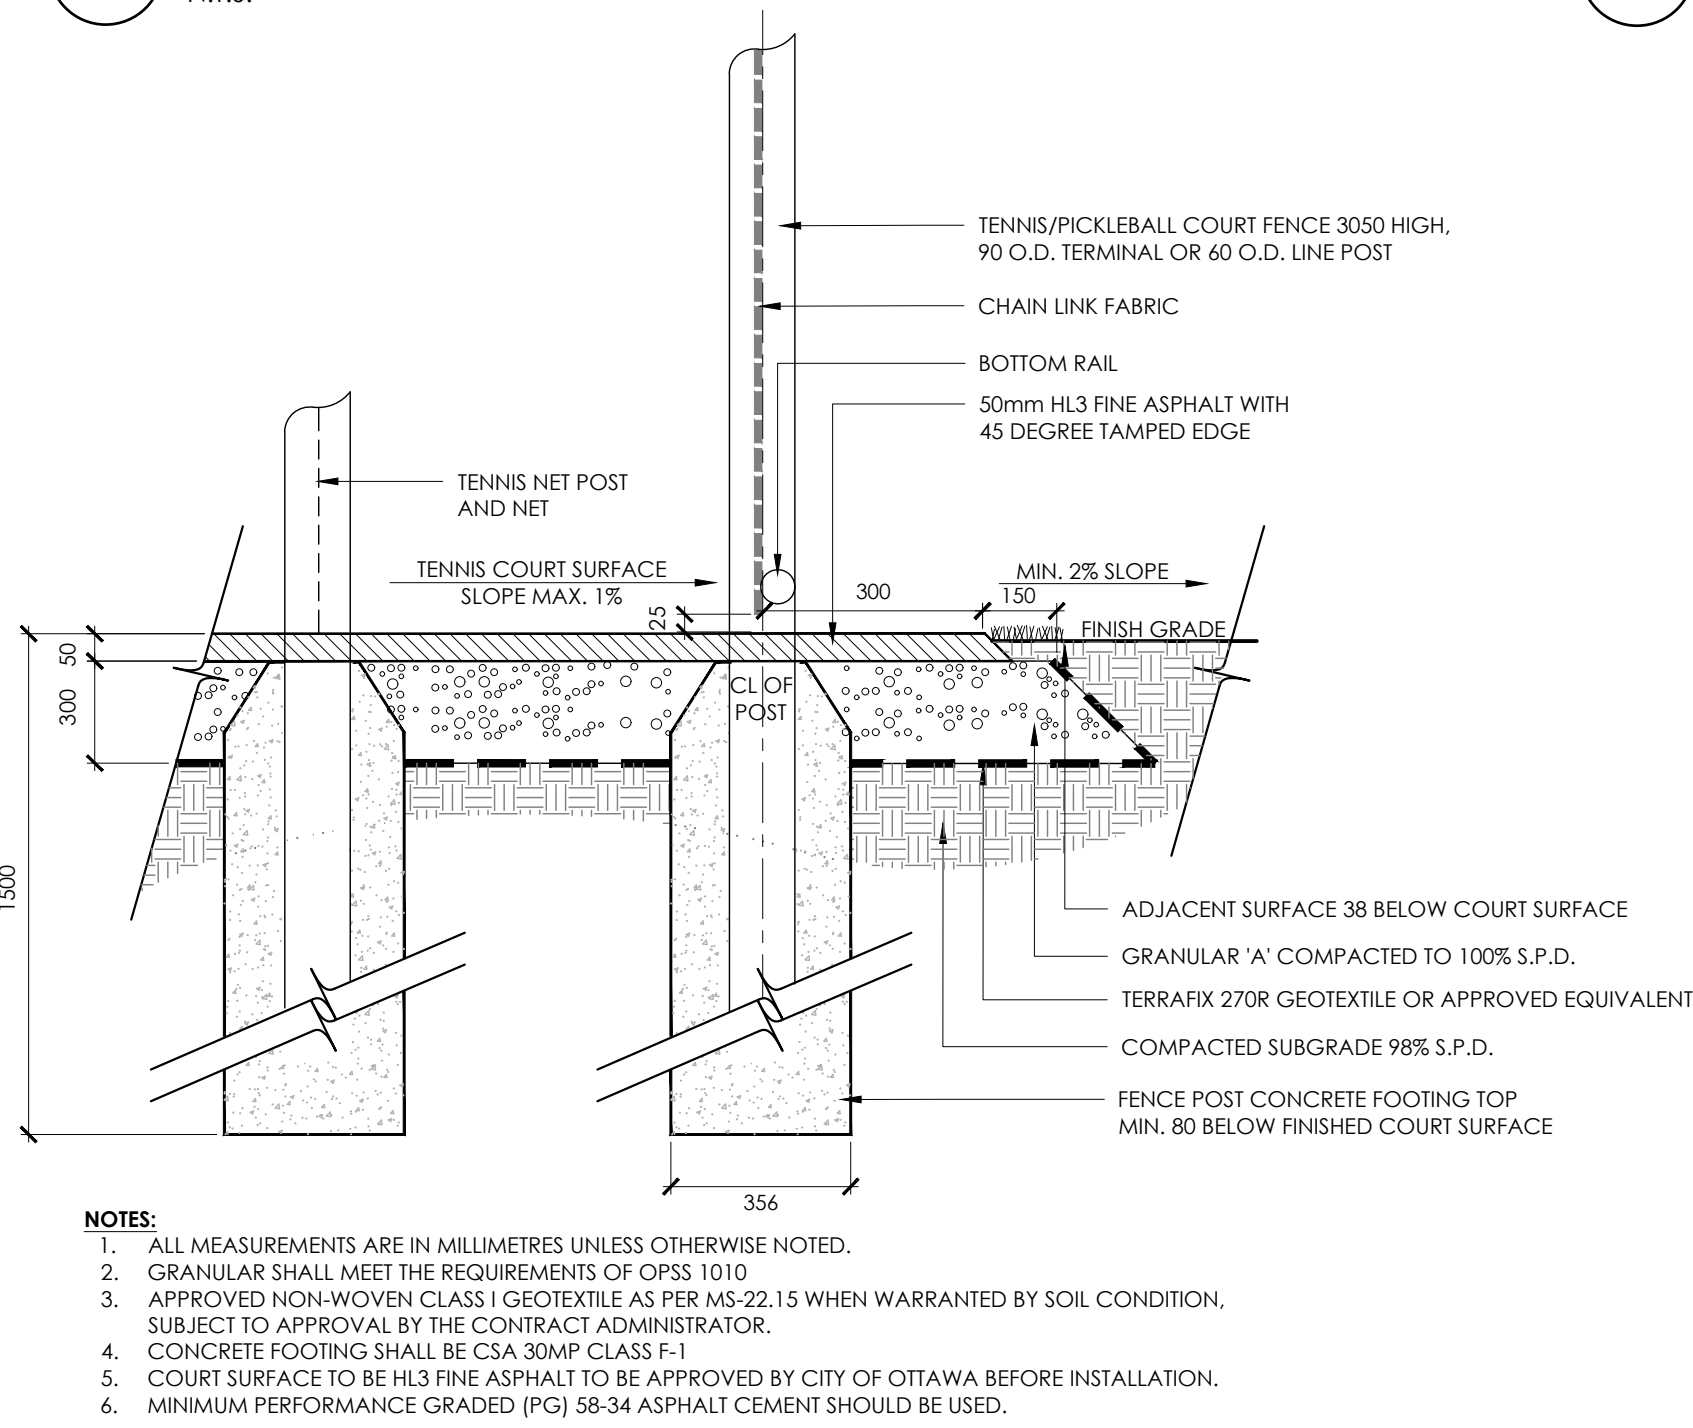

6 PICKLEBALL COURT
N.T.S.

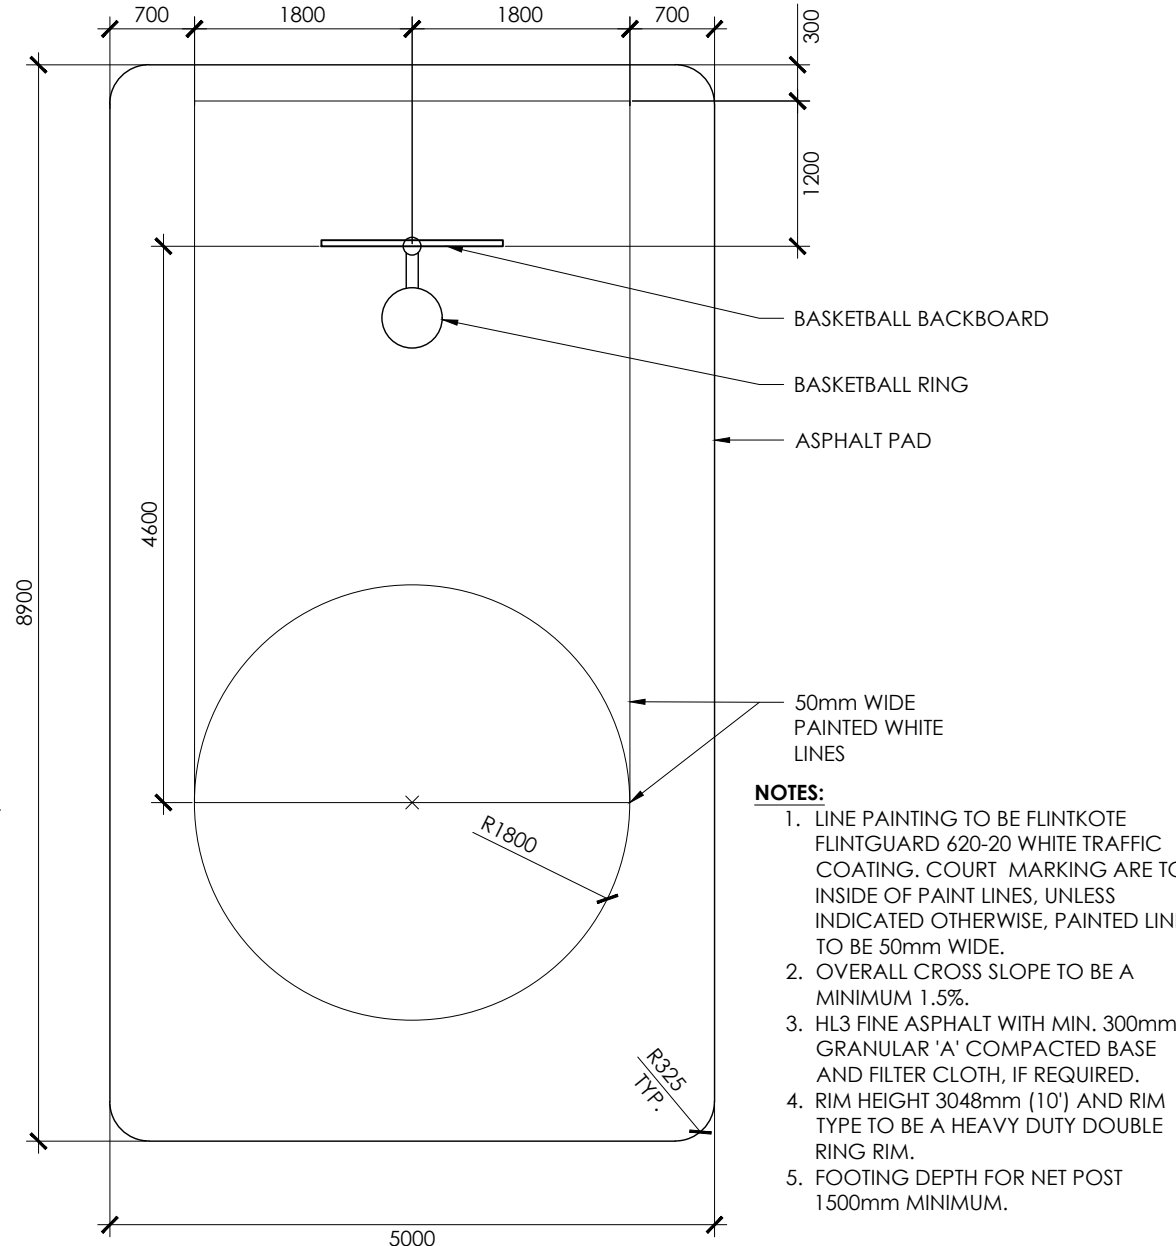

7 BASKETBALL KEY
N.T.S.

Contractor shall check all dimensions on the work and report any discrepancy to the Landscape Architect before proceeding. All drawings and specifications are the property of the Landscape Architect and must be returned at the completion of the work. This drawing is not to be used for construction until signed by the Landscape Architect.

9	Re-issued for 4th Submission	Dec. 2/21
8	Issued for 4th Submission	Nov. 12/21
7	Re-issued for 3rd Submission	Sept. 16/21
6	Issued for 3rd Submission	July 16/21
5	Issued for 2nd Submission	Apr. 23/21
4	Re-issued for 1st Submission with Cross Sections	Jan. 27/21
3	Issued for 1st Submission	Dec. 14/20
2	Issued for Client Review	Nov. 20/20
1	Issued for Client Review	Aug. 12/20
No.	Description	Date

Revision
City Approval Stamp

ASSOCIATION OF LANDSCAPE ARCHITECTS OF CANADA
MEMBER SINCE 2010

NAK
design strategies

1285 WELLINGTON STREET WEST, OTTAWA, ON K1Y 3A8 CANADA
T 613.237.2345 F 613.237.4423 NAK@DESIGNSTRATEGIES.COM
Project

TRAILS EDGE RENTAL BLOCKS
193 & 194 SITE PLAN
OTTAWA, ON

Title	DETAILS
Date	NOV 2021
Scale	N.T.S.
Drawn	ls, sh
Checked	jh
Job No.	20-135
Sheet	D3