
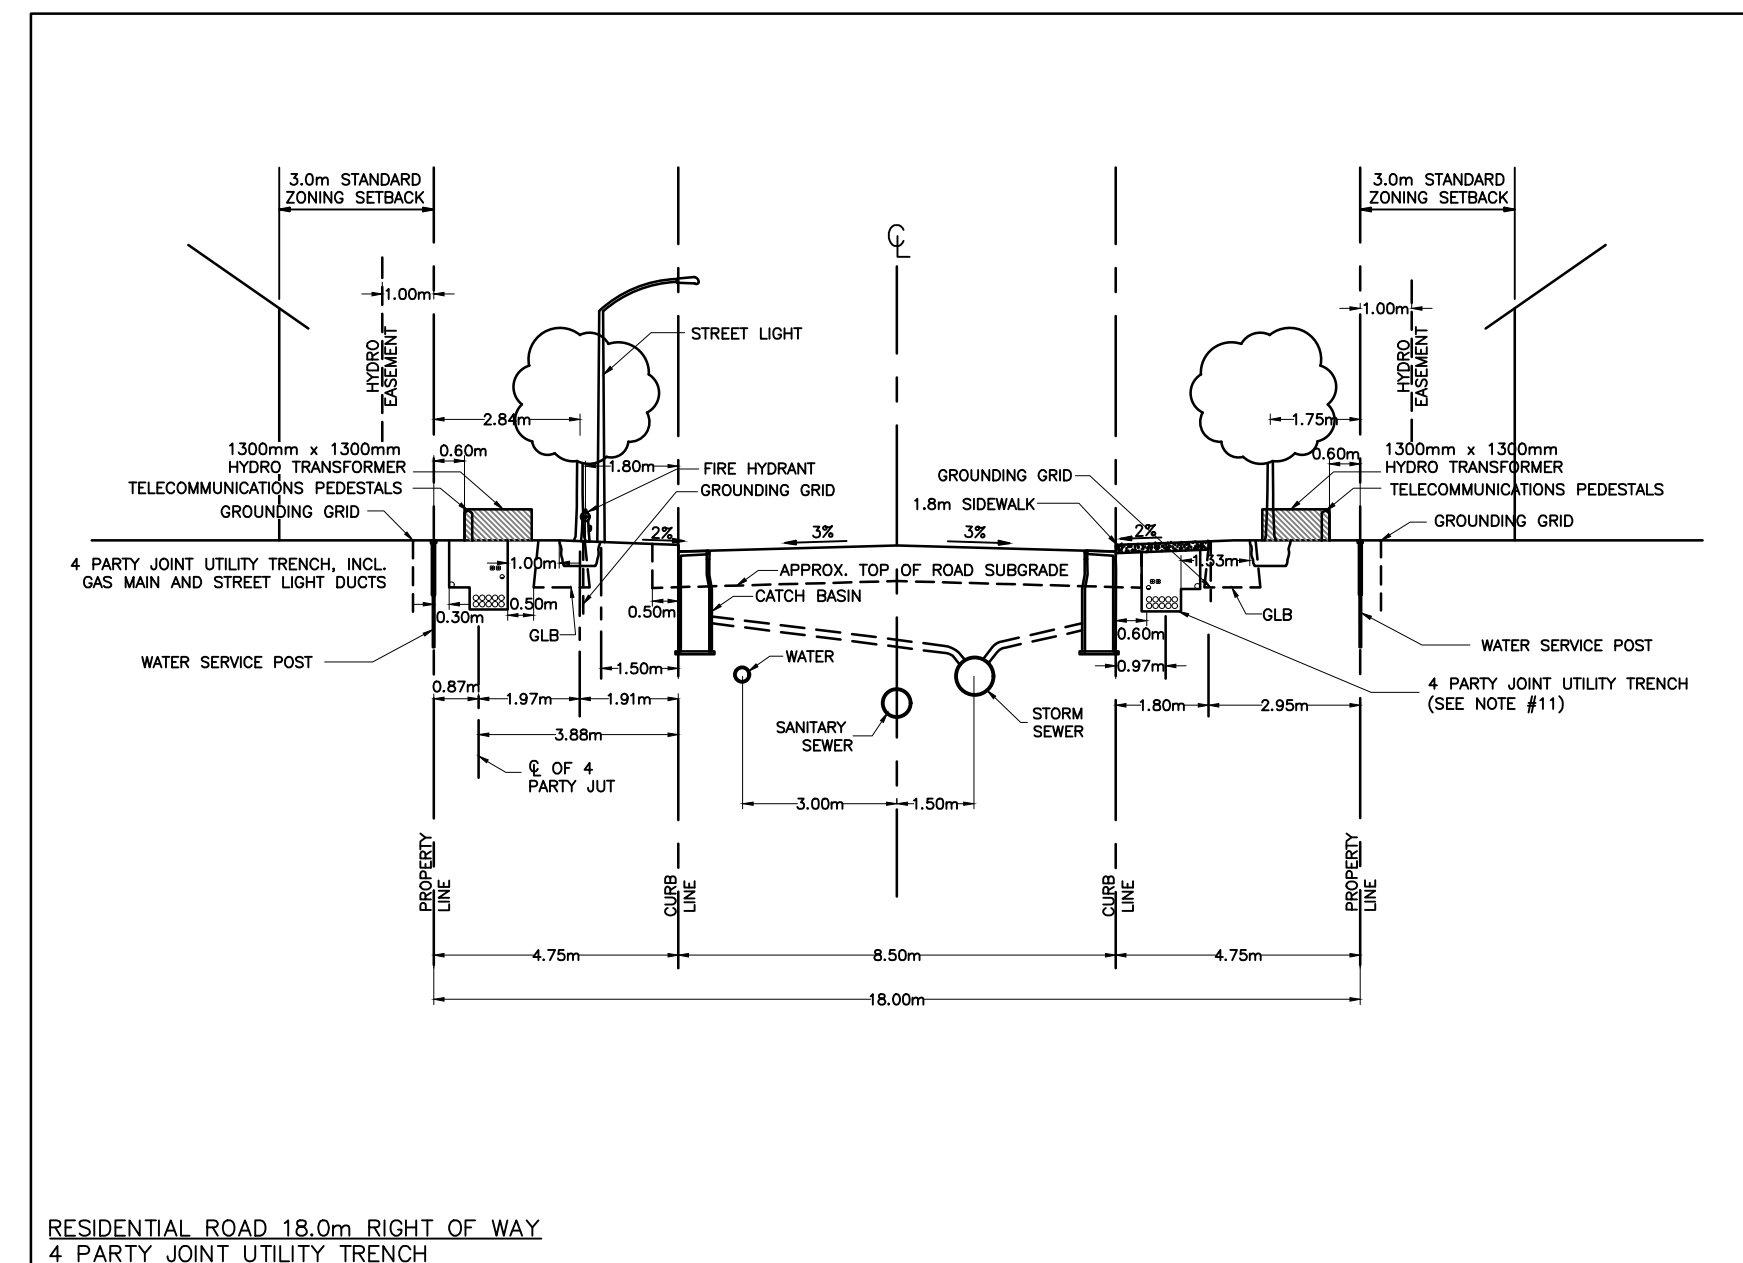


D. Wilson

GERALDINE WILDMAN
A/MANAGER, DEVELOPMENT REVIEW EAST BRANCH
PLANNING, INFRASTRUCTURE & ECONOMIC
DEVELOPMENT DEPARTMENT, CITY OF OTTAWA

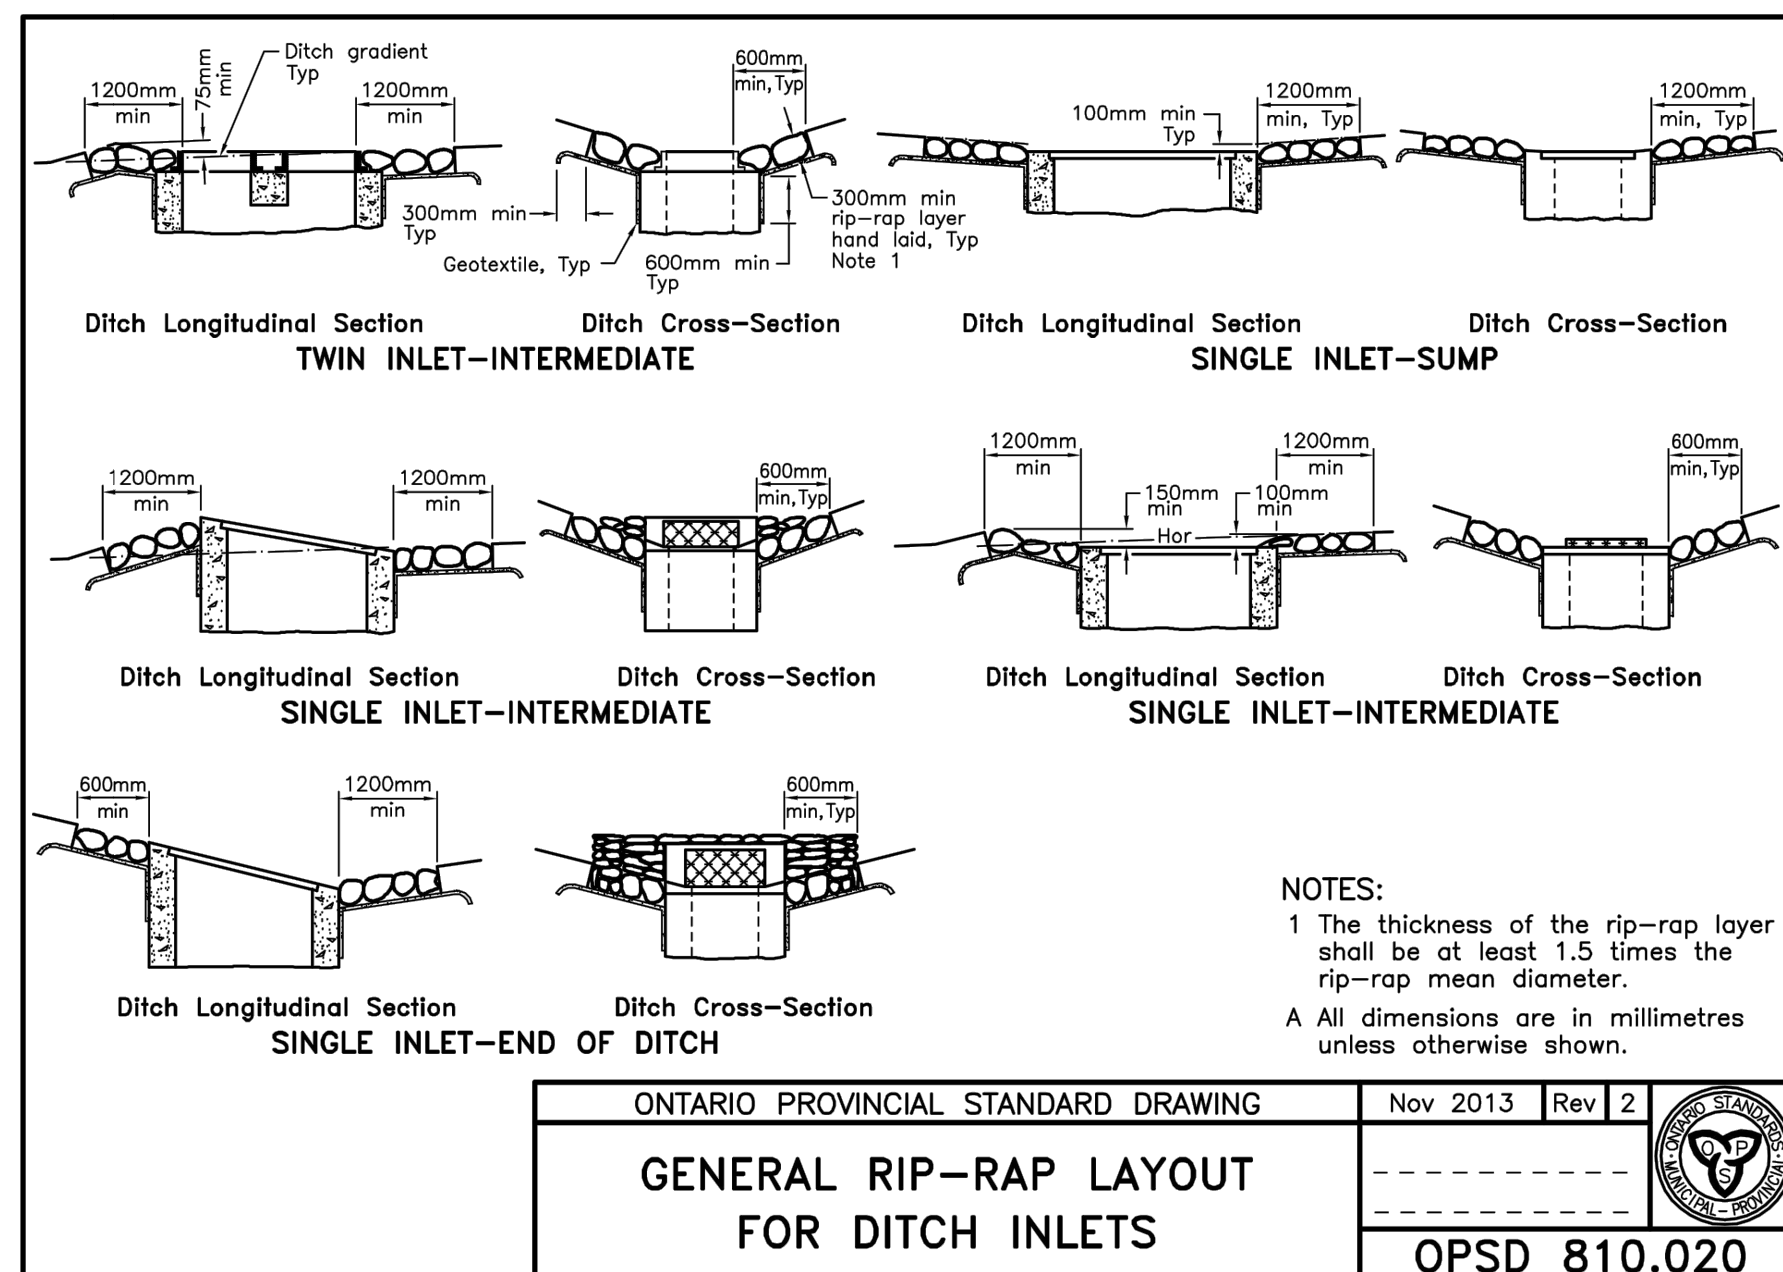

5	RELOCATION OF HYDRANTS	JP	GR	21.12.07
4	ISSUED FOR SPA	JP	DT	21.11.11
3	ISSUED FOR SPA	JP	DT	21.09.09
2	ISSUED FOR SPA	JP	DT	21.04.30
1	ISSUED FOR SPA	JP	DT	20.12.16
Revision		By	Appd.	YY.MM.DD

File Name: 160401585-DB	JP	DT/SG	JP	20.11.06
	Dwn.	Chkd.	Dsan.	YY.MM.DD

Permit-Seal

Client/Project

RICHCRAFT GROUP OF COMPANIES
2280 ST. LAURENT BLVD
PROPOSED RESIDENTIAL DEVELOPMENT
TRAILSEDGE BLOCK 193 & 194
OTTAWA, ON

Title _____

DETAILS SHEET

Project No. 160401585	Scale	
Drawing No.	Sheet	Revision