


DRAWING LEGEND

- CB [Symbol] CATCH BASIN
- MH [Symbol] MANHOLE
- CB/MH [Symbol] CATCH BASIN/MANHOLE
- SPL [Symbol] SPRINGLINE OF PIPE
- INV [Symbol] INVERT OF PIPE
- [Symbol] SUBDRAINS IN CB
- [Symbol] SUBDRAINS IN CB/MH
- SAN [Symbol] SANITARY SEWER
- ST [Symbol] STORM SEWER
- WS/WM [Symbol] WATER SERVICE/WATERMAIN
- CS [Symbol] CURB STOP & STANDPOST
- VB [Symbol] VALVE & VALVE BOX
- FH [Symbol] FIRE HYDRANT
- FDC [Symbol] FIRE DEPARTMENT CONNECTION
- RD [Symbol] ROOF DRAIN
- WM [Symbol] WATER METER
- W [Symbol] REMOTE WATER METER READOUT
- [Symbol] EXISTING GRADE ELEVATION
- +66.75 [Symbol] PROPOSED GRADE ELEVATION
- 0.5% [Symbol] EXISTING SLOPE OF GRADE
- 0.5% [Symbol] PROPOSED SLOPE OF GRADE
- [Symbol] EMERGENCY OVERLAND FLOW
- [Symbol] CENTERLINE OF SWALE
- [Symbol] PROPERTY LINE
- [Symbol] SILT FENCE BARRIER
- D.C. [Symbol] 150mm CURB/DEPRESSED CURB
- [Symbol] MEDIUM-DUTY PAVEMENT
- [Symbol] HEAVY-DUTY PAVEMENT
- [Symbol] CONCRETE
- [Symbol] LANDSCAPE
- FFL [Symbol] FIRST FLOOR ELEVATION
- USF [Symbol] UNDERSIDE OF FOOTING

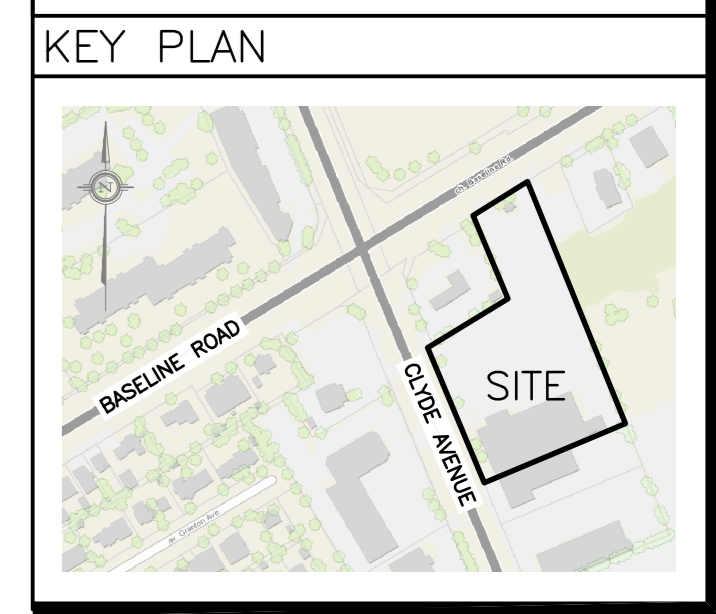


| No. | DATE | REVISION |
|-----|-----------|-------------------------|
| 5 | DEC 14-21 | RE-ISSUED FOR APPROVAL |
| 4 | DEC 9-21 | ISSUED FOR PERMIT |
| 3 | NOV 23-21 | ISSUED FOR COORDINATION |
| 2 | JAN 8-20 | ISSUED FOR APPROVAL |
| 1 | DEC 12-19 | ISSUED FOR COORDINATION |

D. B. GRAY ENGINEERING INC.
 Stormwater Management - Grading & Drainage - Storm & Sanitary Sewers - Watermain
 700 Long Point Circle 613-425-8044
 Ottawa, Ontario d.gray@dbgrayengineering.com

Project
PROPOSED 6-STORY STORAGE FACILITY & 1-STORY BUILDING
1375 CLYDE AVENUE
 OTTAWA, ONTARIO

Drawing Title
EXISTING CONDITIONS REMOVALS & DECOMMISSIONING

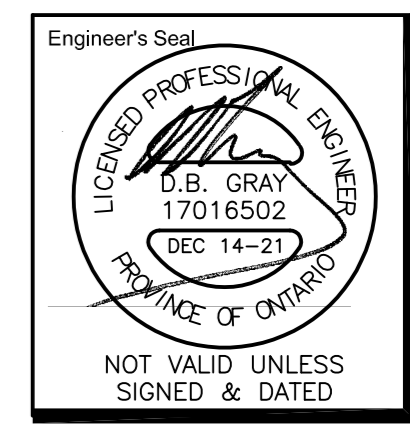

Engineer's Seal
 Drawn D.B.G.
 Hor. Scale 1:250
 Vert. Scale
 Date SEP 17-19
 Job No. 19058
 Drawing No.
C-2
 of 8

REFER TO NOTES & DETAILS ON DRAWINGS C-5, C-6 & C-7