


COPYRIGHT NOTICE

This drawing is the property of the above referenced Professional and is not to be used for any purpose other than the specific project and site named herein, and cannot be reproduced in any manner without the express written permission from the Professional.

09/24/21 ISSUED FOR SPA
 12/03/21 RE-ISSUED FOR SPA
 19/01/22 RE-ISSUED FOR SPA



1 "FRONT" (WEST)
ELEVATION
 SCALE: 3/16" = 1'-0"

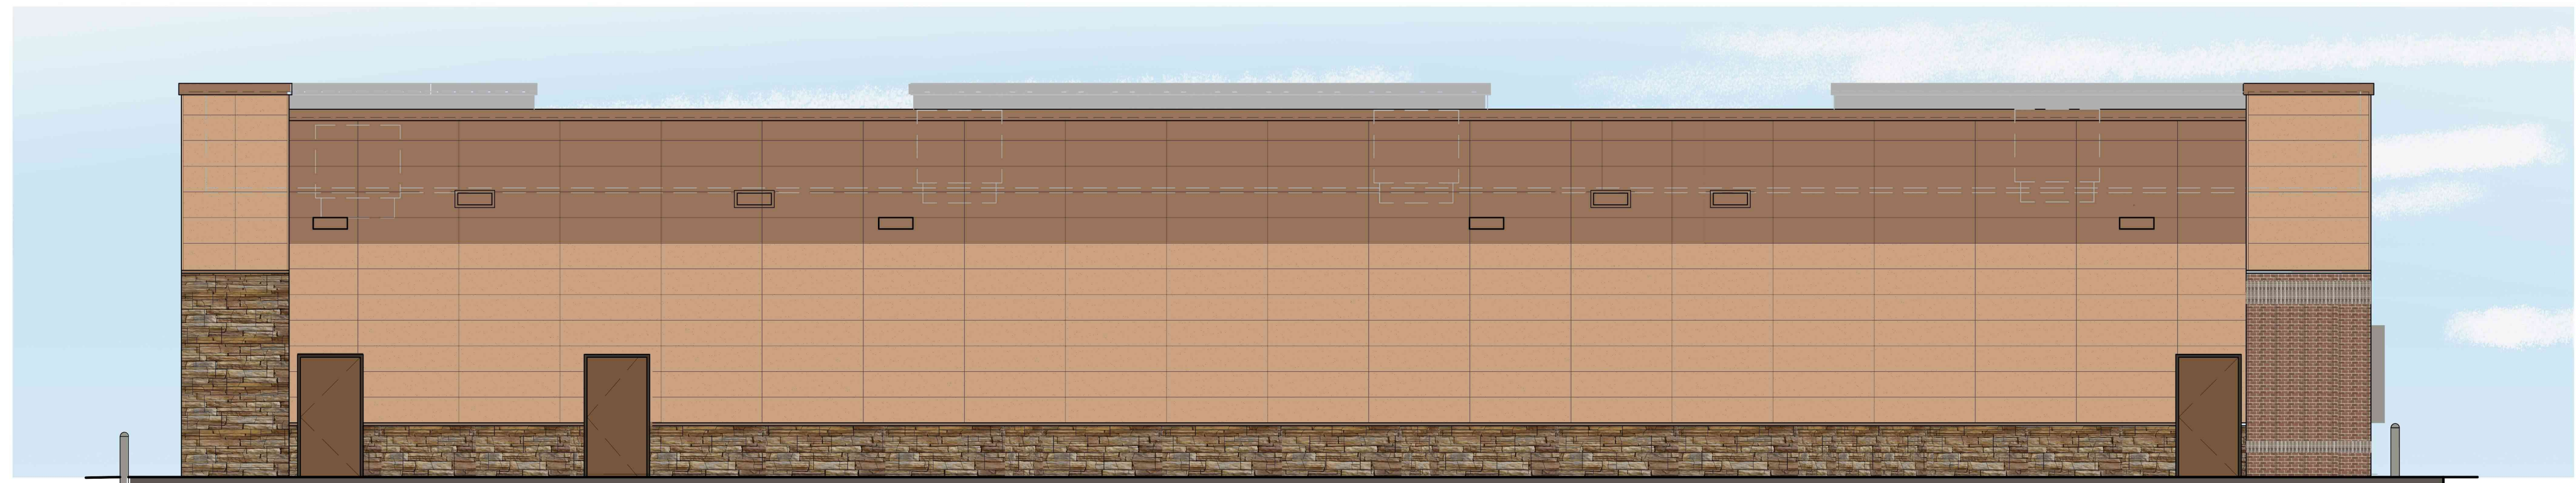

2 "BACK" (EAST)
ELEVATION
 SCALE: 3/16" = 1'-0"



3 "SIDE" (SOUTH)
ELEVATION
 SCALE: 3/16" = 1'-0"

4 "SIDE" (NORTH)
ELEVATION
 SCALE: 3/16" = 1'-0"

PROFESSIONAL SEAL

FOR REVIEW
 NOT FOR CONSTRUCTION

PROFESSIONAL IN CHARGE
 S. CHERIAN
PROJECT MANAGER
 S. LAWRENCE
QUALITY CONTROL
 O. KARIMZODA
DRAWN BY
 O. KARIMZODA

PROJECT NAME
CIRCLE K STORES INC.
R&R No. 52287

NEPEAN ONTARIO

1545 WOODROFFE AVENUE
NEPEAN, ON, CANADA
K2G 1W2



CIRCLE K STORES INC.

PROJECT NUMBER
 BE20207036

SHEET TITLE
ARCHITECTURAL C-STORE AND FIRE & FLOWER COLOUR ELEVATIONS

SHEET NUMBER
A2.1-A