



CONSULTANTS

RLA ARCHITECTURE RODERICK LAHEY ARCHITECT INC., 56 BEECH STREET, OTTAWA, ONTARIO K1S 3J6 Tel: (613) 724-9932

SURVEYORS:



CIVIL ENGINEERS:



400 - 333 Preston Street Ottawa ON K1S 5N4 Canada tel 613 225 1311 fax 613 225 9868 ibigroup.com

LEGEND



GROUP OF EXISTING TREES TO REMAIN



GROUP OF EXISTING TREES TO BE REMOVED



EXISTING TREE TO BE REMOVED

TREE PROTECTION FENCE (REFER TO DETAIL 2/TCR THIS SHEET)

ISSUED FOR DISCUSSION AND REVIEW 01/06/2022 ML .

JAMES B. LENNOX & ASSOCIATES INC.

3332 CARLING AVE. OTTAWA, ONTARIO

4624 SPRATT ROAD, OTTAWA ON


TREE CONSERVATION REPORT

LANDSCAPE

SPRATT ROAD ZENS

Tel. (613) 722-5168

PROJECT

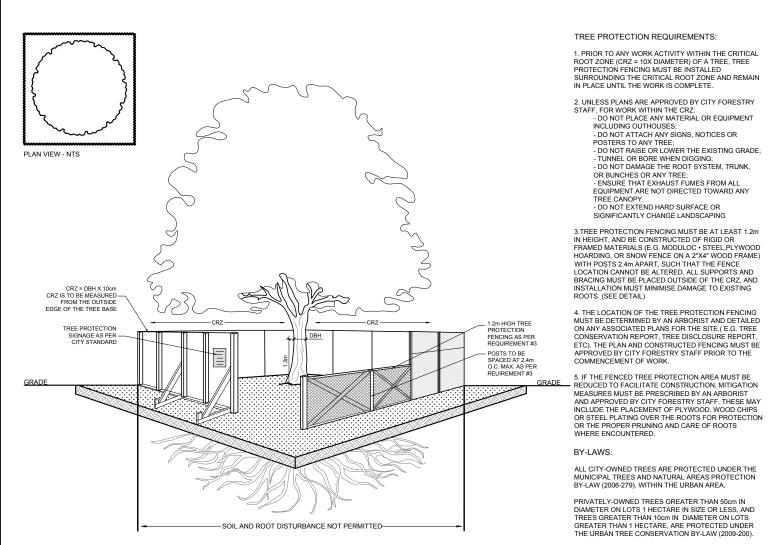

2 TREE PROTECTION FENCE TCR N.T.S

EXISTING TREE LIST QTY. KEY							
KEY	QTY.	BOTANICAL NAME	COMMON NAME	SIZE	CONDITION	REMARKS	OWNERSHIP
AL	*	Alnus incana	Speckled Alder	100mm DBH	GOOD	To be removed	4624 Spratt
AN	2	Acer negundo	Manitoba Maple	150-200mm DBH	GOOD	To be removed	4624 Spratt
AR	1	Acer rubrum	Red Maple	6x200mm DBH	GOOD	To be removed	4624 Spratt
FR	*	Fraxinus spp.	Ash	100-300mm DBH	DEAD	To be removed	4624 Spratt
FX	*	Fraxinus spp.	Ash	100-250mm DBH	DEAD	To remain	City of Ottawa
PL	*	Populus spp.	Poplar	100-200mm DBH	GOOD	To remain	City of Ottawa
PO	*	Populus spp.	Poplar	100-300mm DBH	GOOD	To be removed	4624 Spratt
UA	*	Ulmus americana	American Elm	100-300mm DBH	DEAD-FAIR	To be removed	City of Ottawa
UL	*	Ulmus americana	American Elm	100-200mm DBH	DEAD-FAIR	To remain	City of Ottawa

GENERAL NOTES:

- . IT IS THE RESPONSIBILITY OF THE APPROPRIATE CONTRACTOR OR OFFICIAL TO REPORT ANY ERRORS, OMISSIONS OR DISCREPANCIES ON THIS PLAN WITH ACTUAL SITE CONDITIONS TO THE LANDSCAPE ARCHITECT BEFORE PROCEEDING WITH
- . THE CONTRACTOR IS TO NOTIFY ALL UTILITY COMPANIES AND AUTHORITIES PRIOR TO ANY EXCAVATION AND ASCERTAIN LOCATIONS OF UNDERGROUND SERVICES.
- . THE CONTRACTOR IS TO REINSTATE ALL AREAS AND ITEMS DAMAGED AS A RESULT OF CONSTRUCT
- 4. THE CONTRACTOR IS TO COMPLY WITH ALL PERTINENT CODES AND BY-LAWS.
- 5. THE CONTRACTOR IS TO MAINTAIN A POSITIVE SURFACE RUN-OFF THROUGHOUT THE ENTIRE CONS 6. THE LANDSCAPE ARCHITECT IS NOT RESPONSIBLE FOR SUBSURFACE CONDITIONS.
- . THE CONTRACTOR IS TO IDENTIFY ALL EXISTING TREES TO REMAIN ON SITE WITH THE LANDSCAPE A CONSTRUCTION.

CTION ACTIVITY.	OP LANGE
NSTRUCTION PERIOD.	
E ARCHITECT PRIOR TO	2 JVU
	ON SIO

SCALE AS SHOWN TART DATE

ARCHITECTS


K2H 5A8

Fax. 1(866) 343-3942

DECEMBER 2021 PROJECT NO.

PROJECT NORTH

DRAWING NO.

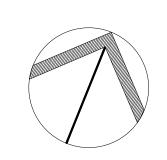

PLOT SIZE ARCH-D