
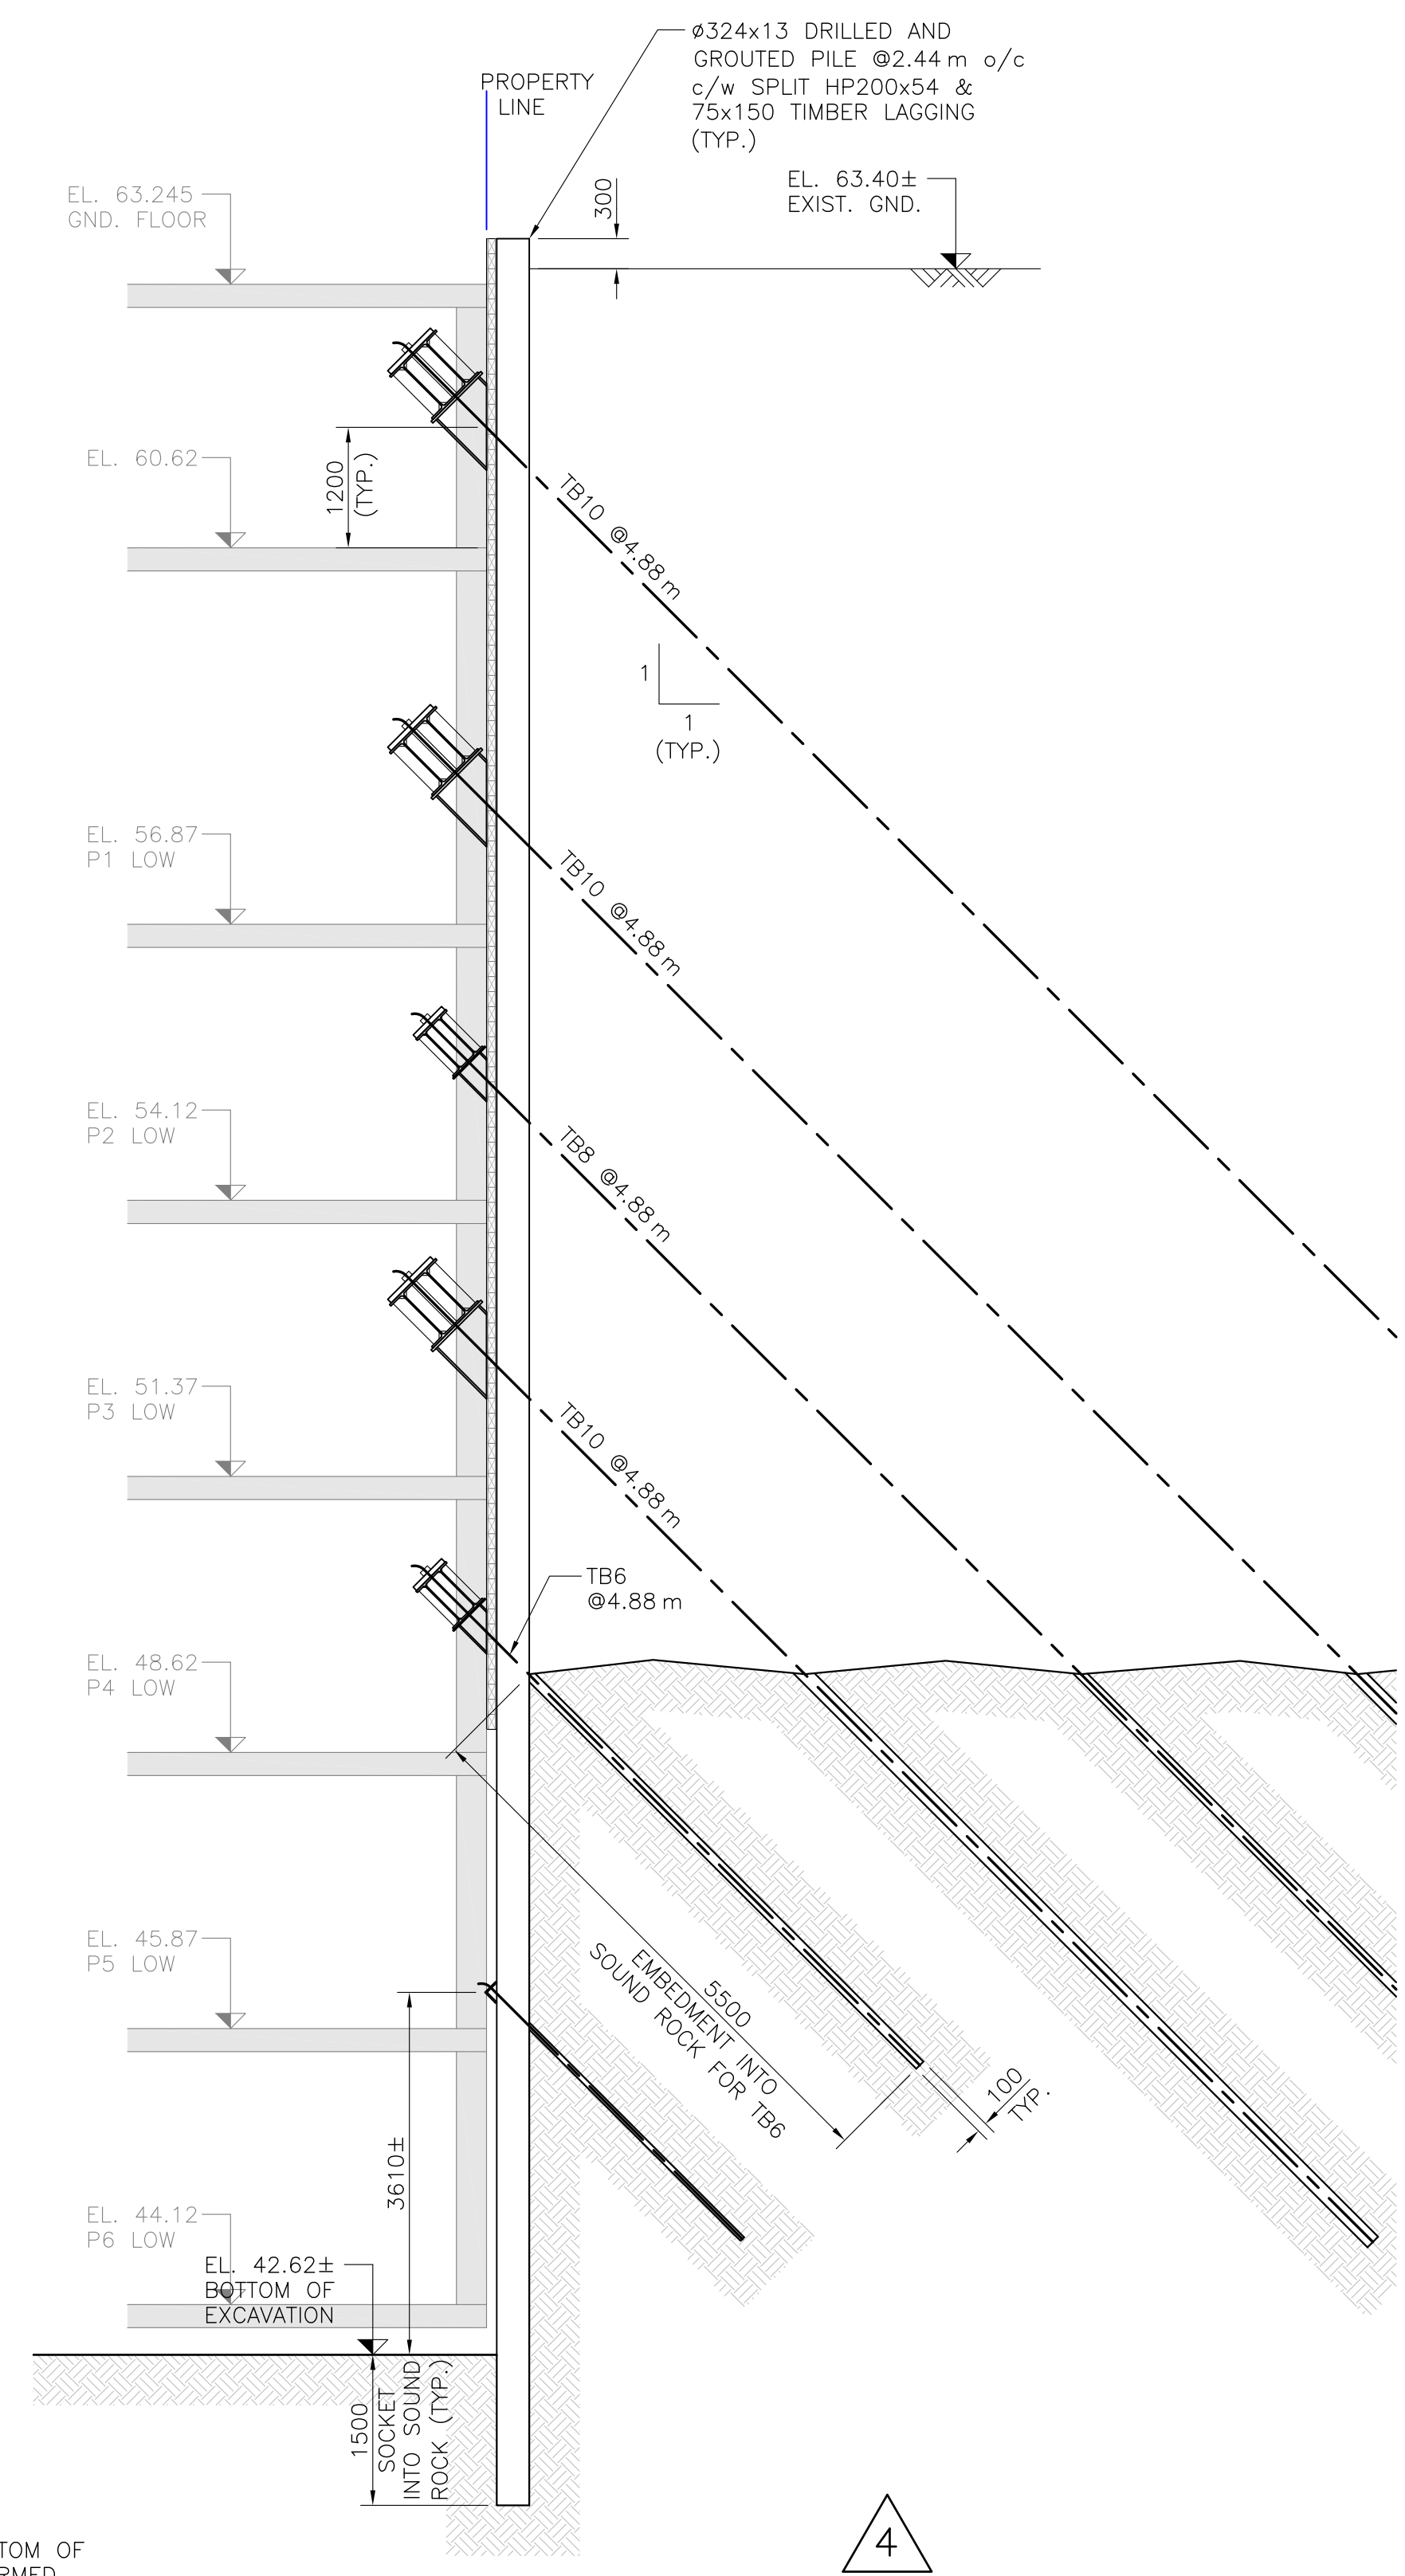
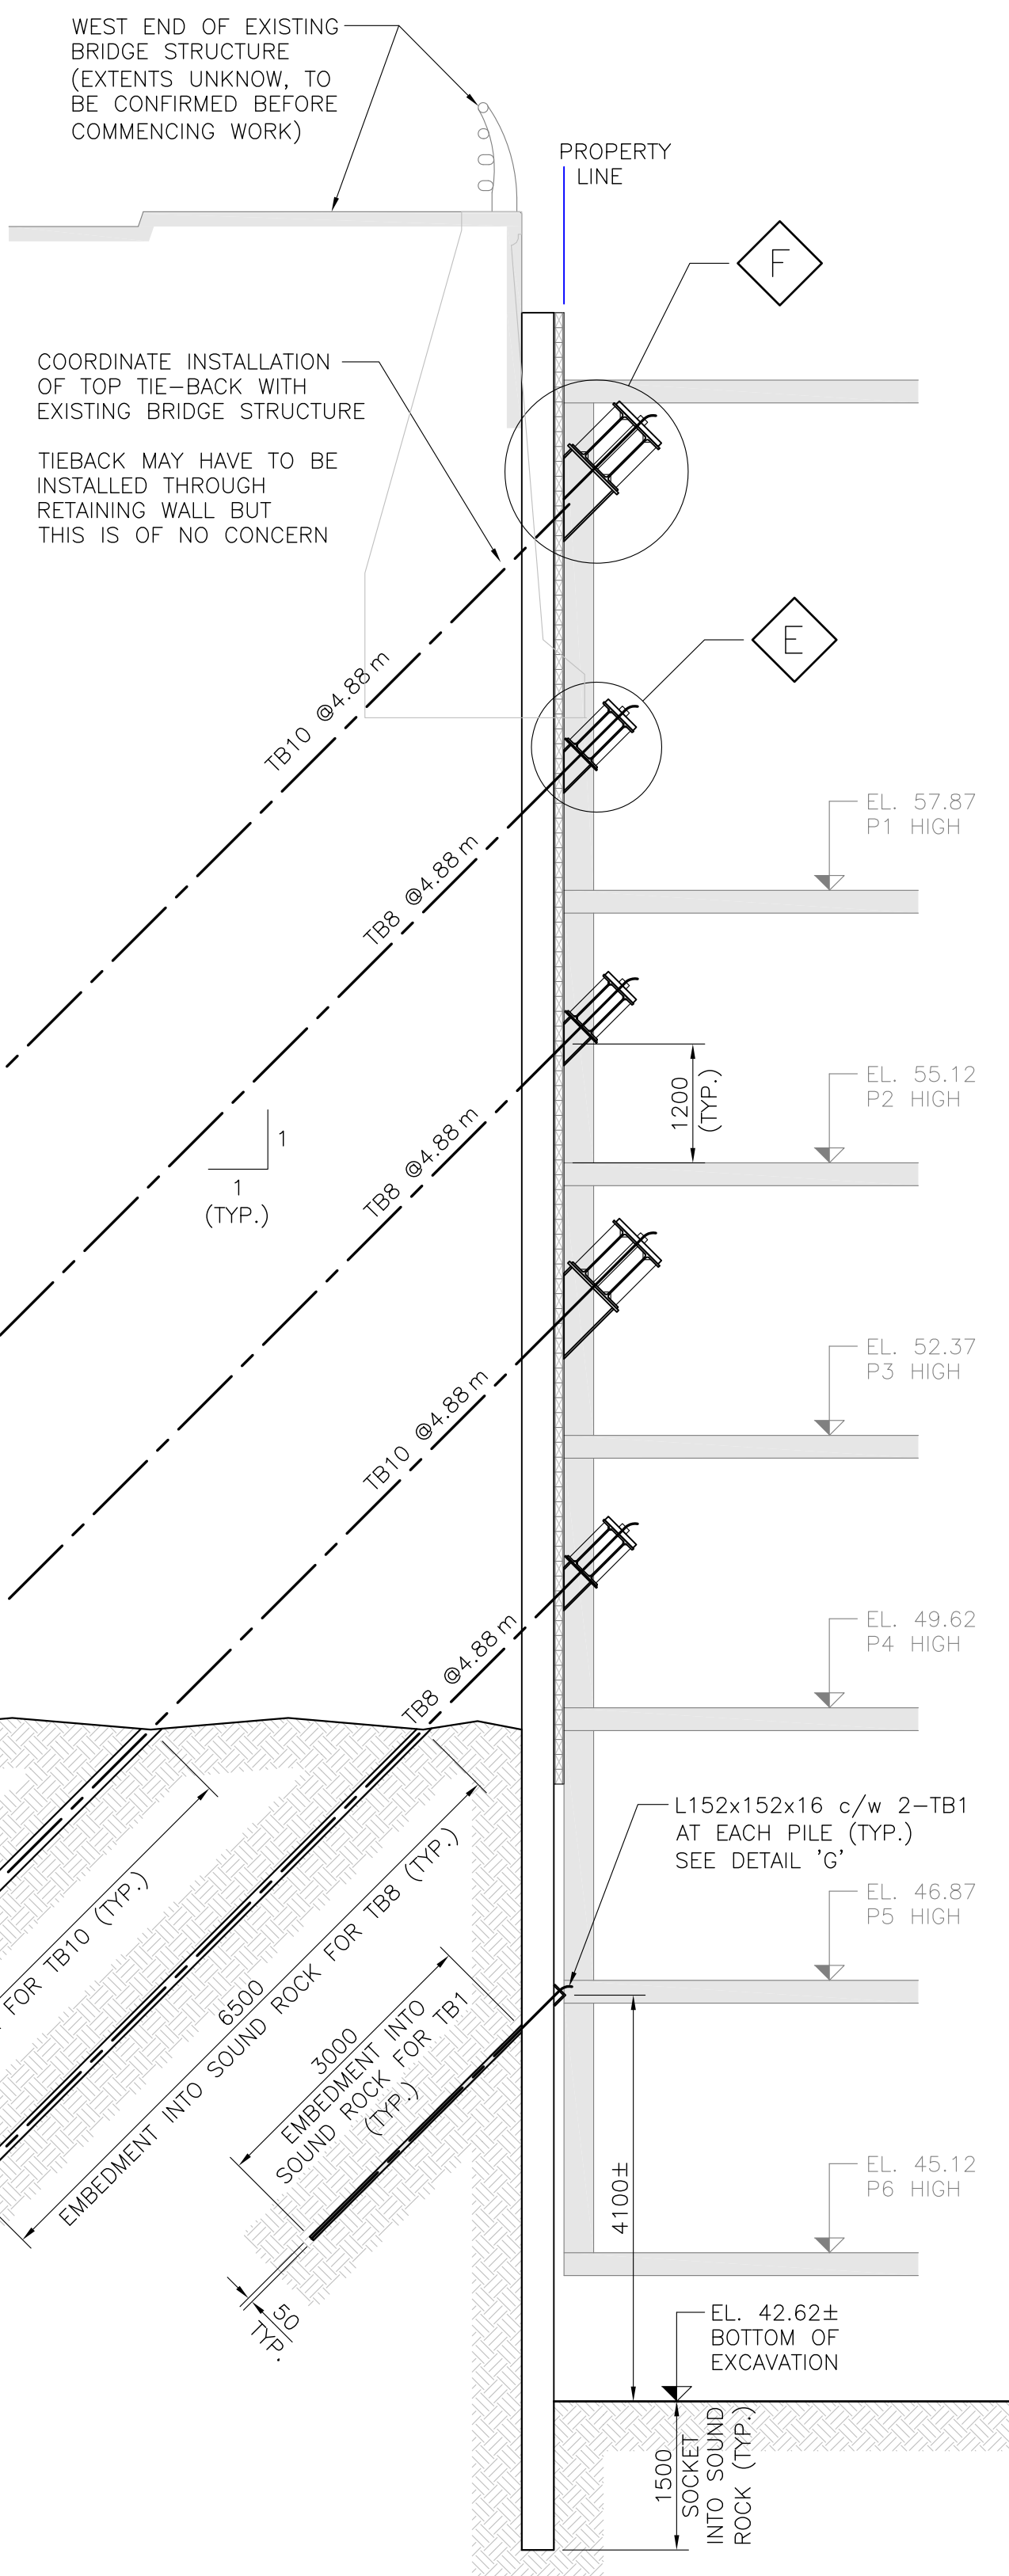


THE LOCATION OF UTILITIES IS APPROXIMATE ONLY, AND THE EXACT LOCATION SHOULD BE DETERMINED BY CONSULTING THE MUNICIPAL AUTHORITIES AND UTILITY COMPANIES CONCERNED. THE CONTRACTOR SHALL PROVE THE LOCATION OF UTILITIES AND SHALL BE RESPONSIBLE FOR ADEQUATE PROTECTION FROM DAMAGE DURING CONSTRUCTION.

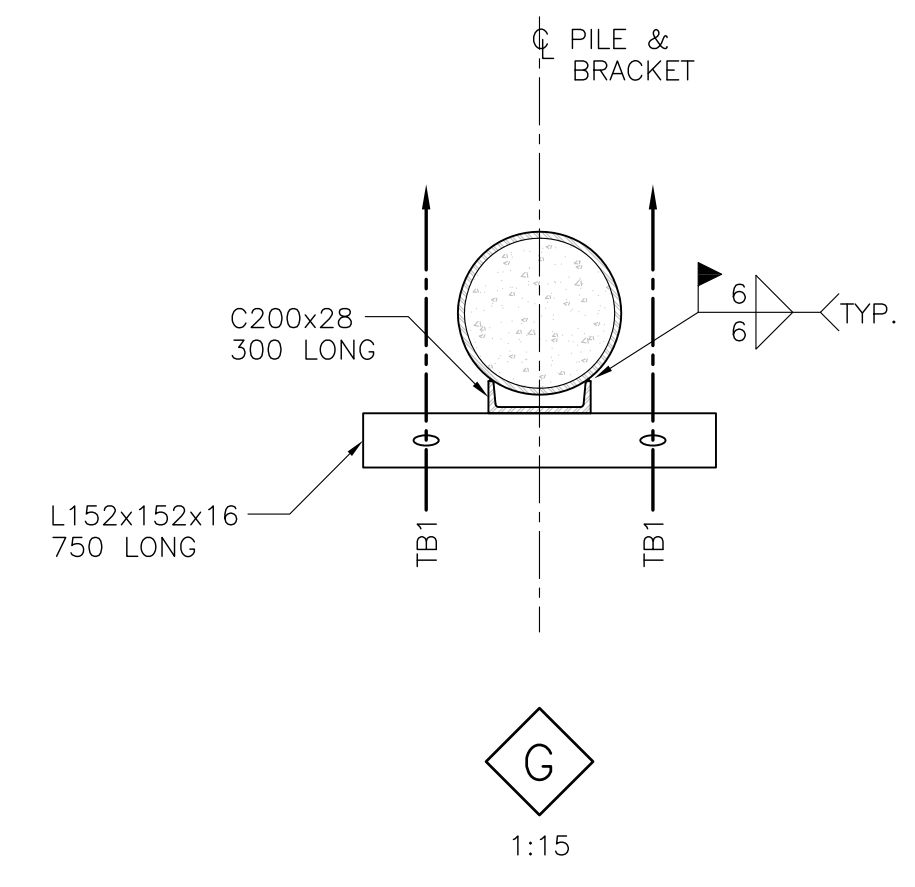

**NOTE:**  
EXACT ELEVATION OF BOTTOM OF EXCAVATION TO BE CONFIRMED BY ARCHITECT AND STRUCTURAL DESIGN ENGINEER

**PRELIMINARY FOR DISCUSSION**

No.	Date	Revision	By:
4	JAN. 31/22	REVISED FOR CONFLICTS	M.K.
3	JUL. 19/21	UPDATED GEOTECH REPORT DATA	R.P.
2	MAY 27/21	REVISED FOR NEW UNDERGROUND	R.P.
1	MAR. 10/21	REVISED FOR SHEET PILES E&W	R.P.

**REMISZ**  
Consulting Engineers Ltd.

57 Auriga Dr. Suite 102  
Ottawa, ON, K2E 9B2  
tel.: (613) 225-1162  
fax: (613) 225-4529

Client  
**CLARIDGE HOMES**

Project  
**1040 SOMERSET St. W  
OTTAWA, ONTARIO**

Drawing  
**EXCAVATION PROTECTION SYSTEM  
SECTIONS THROUGH  
NORTH & SOUTH WALLS**

Designed	R.P.	Date	JAN. 2021
Drawn	R.P./M.K.	Scale	AS SHOWN
Checked	B.U./W.R.	Sheet	7 OF 9
Project No.	2021-010-3	Dwg. No.	C-07A

