


LEGEND :

- AREA NUMBER
- RUNOFF COEFFICIENT
- AREA IN HECTARES
- DRAINAGE AREA LIMITS

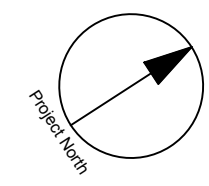

JOB BENCHMARK No. 1
Fire Hydrant - Top of Spindle
Elevation=62.54

JOB BENCHMARK No. 2
MAG NAIL ON CONCRETE PAD
Elevation=62.45

CLIENT


MAGIL LAURENTIENNE
ML Wellington Realty Investments Inc.
C/O ML DEVCO INC.
651, Church Avenue N
Ottawa (Ontario) K1Z 5G2
Tel: 613-686-6319

COPYRIGHT
This drawing has been prepared solely for the intended use, thus any reproduction or distribution for any purpose other than authorized by IBI Group is forbidden. Written dimensions shall have precedence over scaled dimensions. Contractors shall verify and be responsible for all dimensions and conditions on the job, and IBI Group shall be informed of any variations from the dimensions and conditions shown on the drawing. Shop drawings shall be submitted to IBI Group for general conformance before proceeding with fabrication.

IBI Group Professional Services (Canada) Inc.
is a member of the IBI Group of companies

ISSUES

No.	DESCRIPTION	DATE
1	ISSUED FOR COORDINATION	2022-01-26
2		
3		
4		
5		

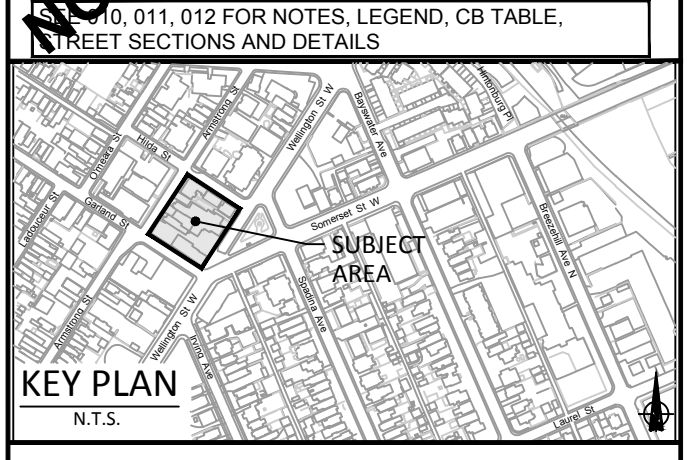

CONSULTANTS

FOTENN CONSULTANTS INC.
286 Cooper Street, Suite 300
Ottawa, Ontario, K2P 2V7
T: 613 730 5709
F: 613 730 1136
E: info@fotenn.com

Geotechnical Engineer
PATERSON GROUP
154 Colborne Road South
Ottawa, Ontario, K2E 7J5
T: 613 226 7281
E: info@patergroup.com

Transportation Engineer
COH TRANSPORTATION INC.
113 Main Street
Ottawa, Ontario, K2G 3Z1
T: 343 989 8117
E: chris@cohinc.com

Architecture
RODRICK LAHEY ARCHITECTS
56 Beech Street
Ottawa, Ontario, K1S 3J6
T: 613 724 9932
E: adam@rodricklahey.com

Structural
ANNE'S O'SULLIVAN VOLLEBEK LTD.
Ontario Land Surveyors
14 Concourse Gate, Suite 500
Newport, Ontario, K2E 7S6
T: 613 727 9850
F: 613 727 0719
E: edh@sovvl.com

Scale: 1:200

SEAL

IBI GROUP
400 - 333 Preston Street
Ottawa ON K1S 9M4 Canada
tel 613 225 1311 fax 613 225 5866
ibigroup.com

PROJECT
979, WELLINGTON

PROJECT NO: 126031
DRAWN BY: J.B./D.P.S.
PROJECT MGR: J.I.M.

CHECKED BY: J.B.
APPROVED BY: J.I.M.

SHEET TITLE
STORM DRAINAGE AREA PLAN

SHEET NUMBER C-500
ISSUE 1

CITY FILE No. D07-xx-xx-xxxx
Scale Check
File Location: J:\126031_979Wellington\03_Design\04_Civil\Sheets\C-500 STORM DRAINAGE AREA PLAN.dwg Last Saved: March 2, 2022, by dsluma Plotted: Wednesday, March 2, 2022 1:52:57 PM by Don Suma