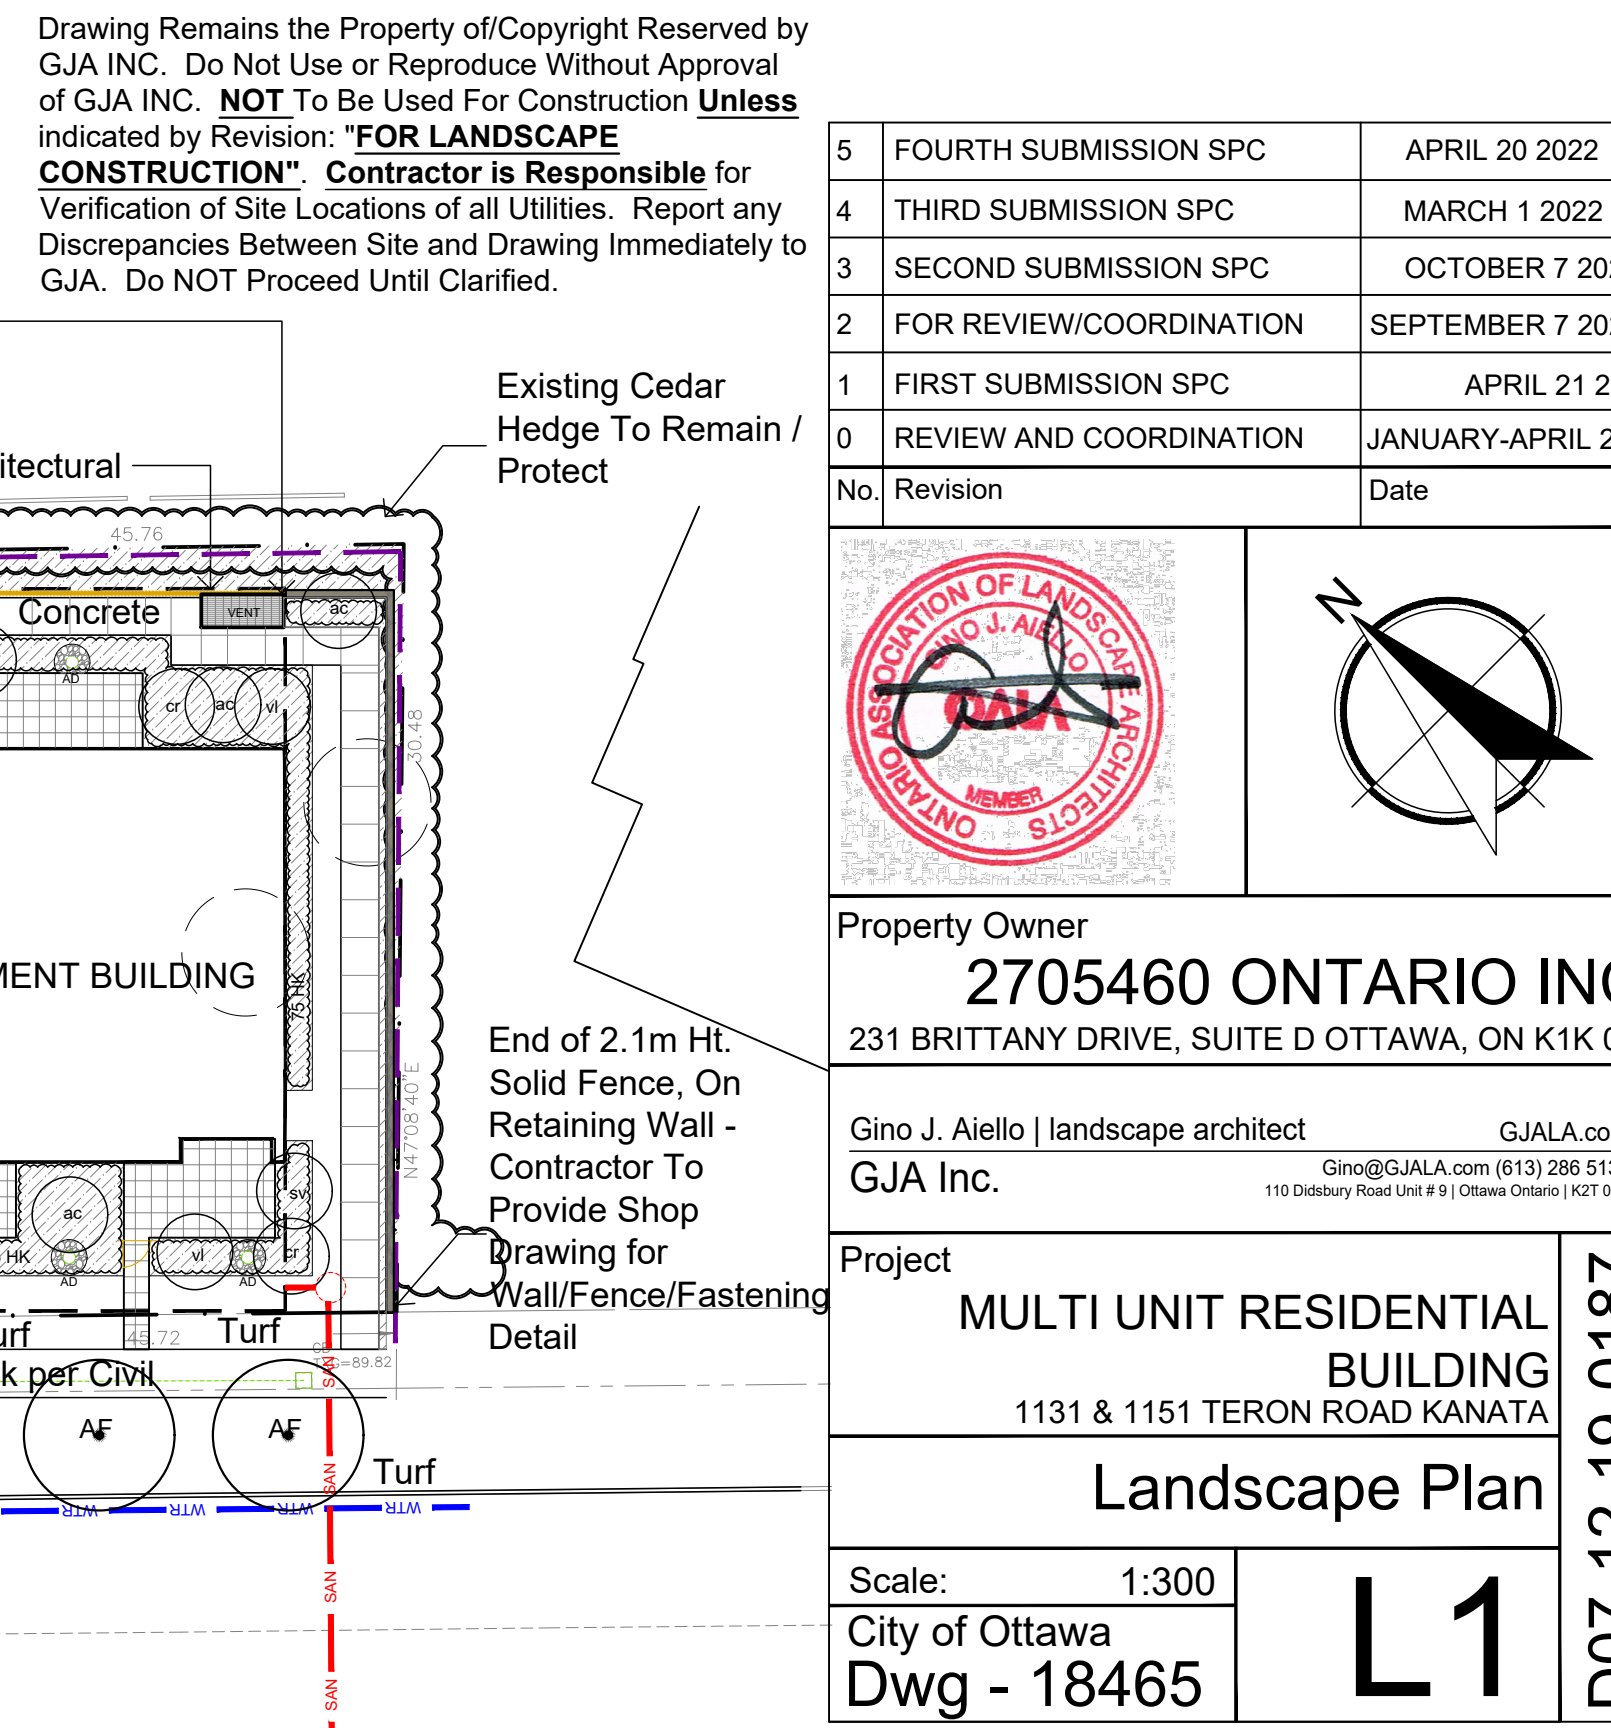
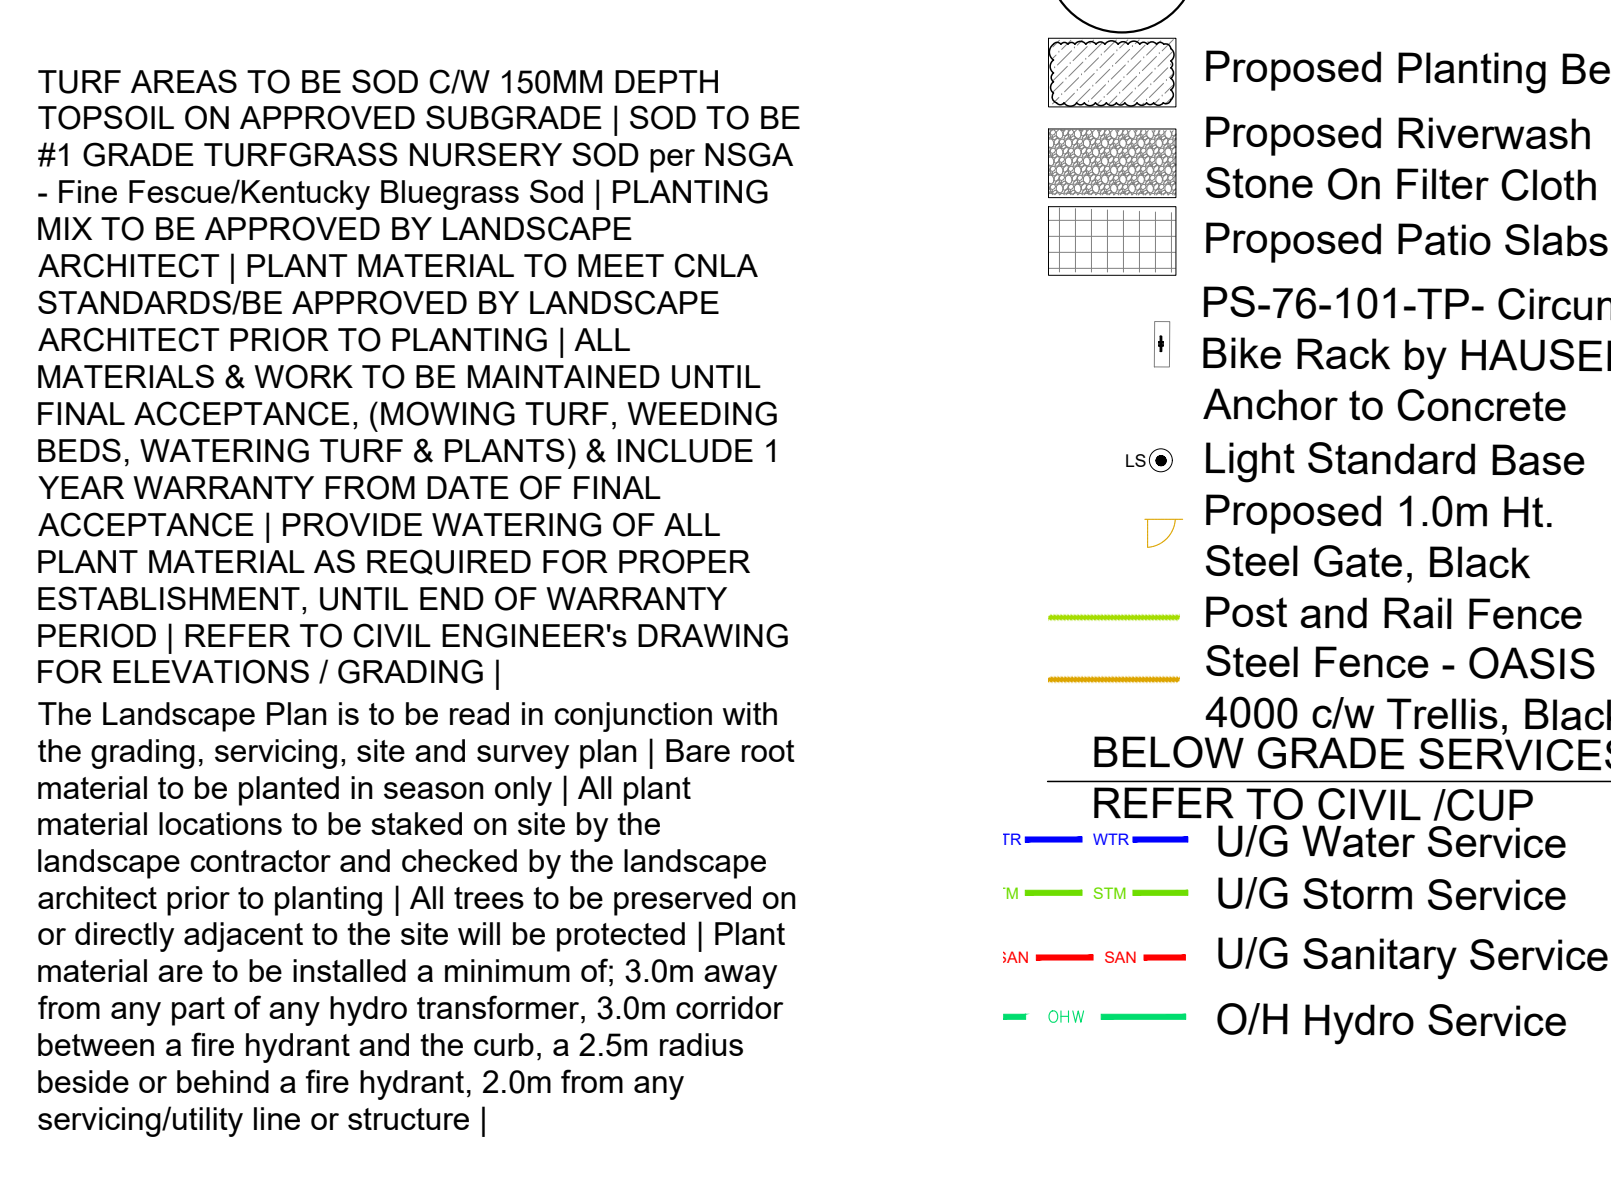
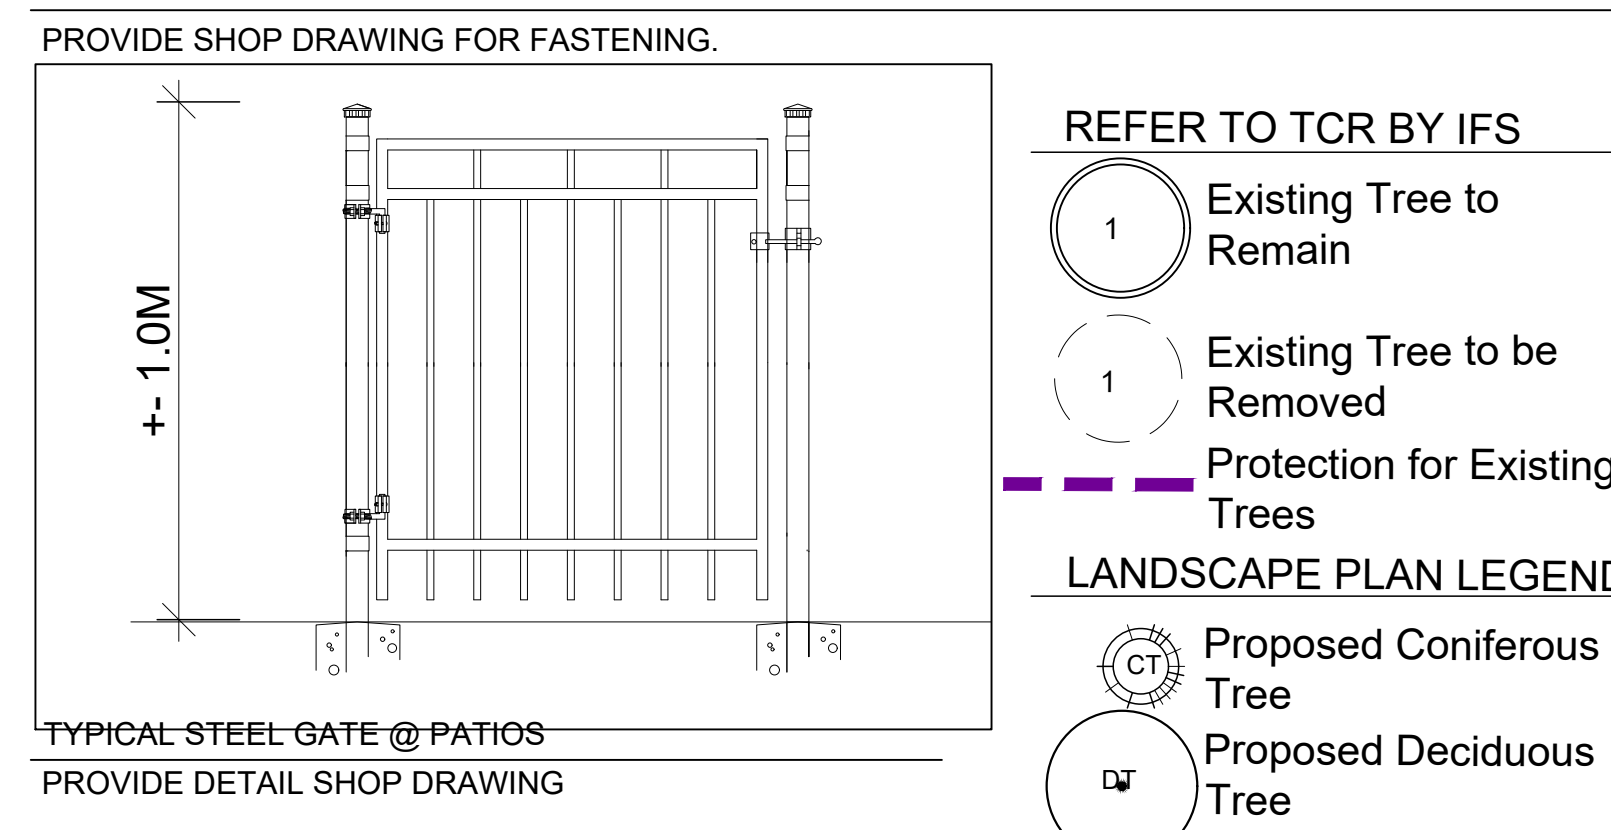
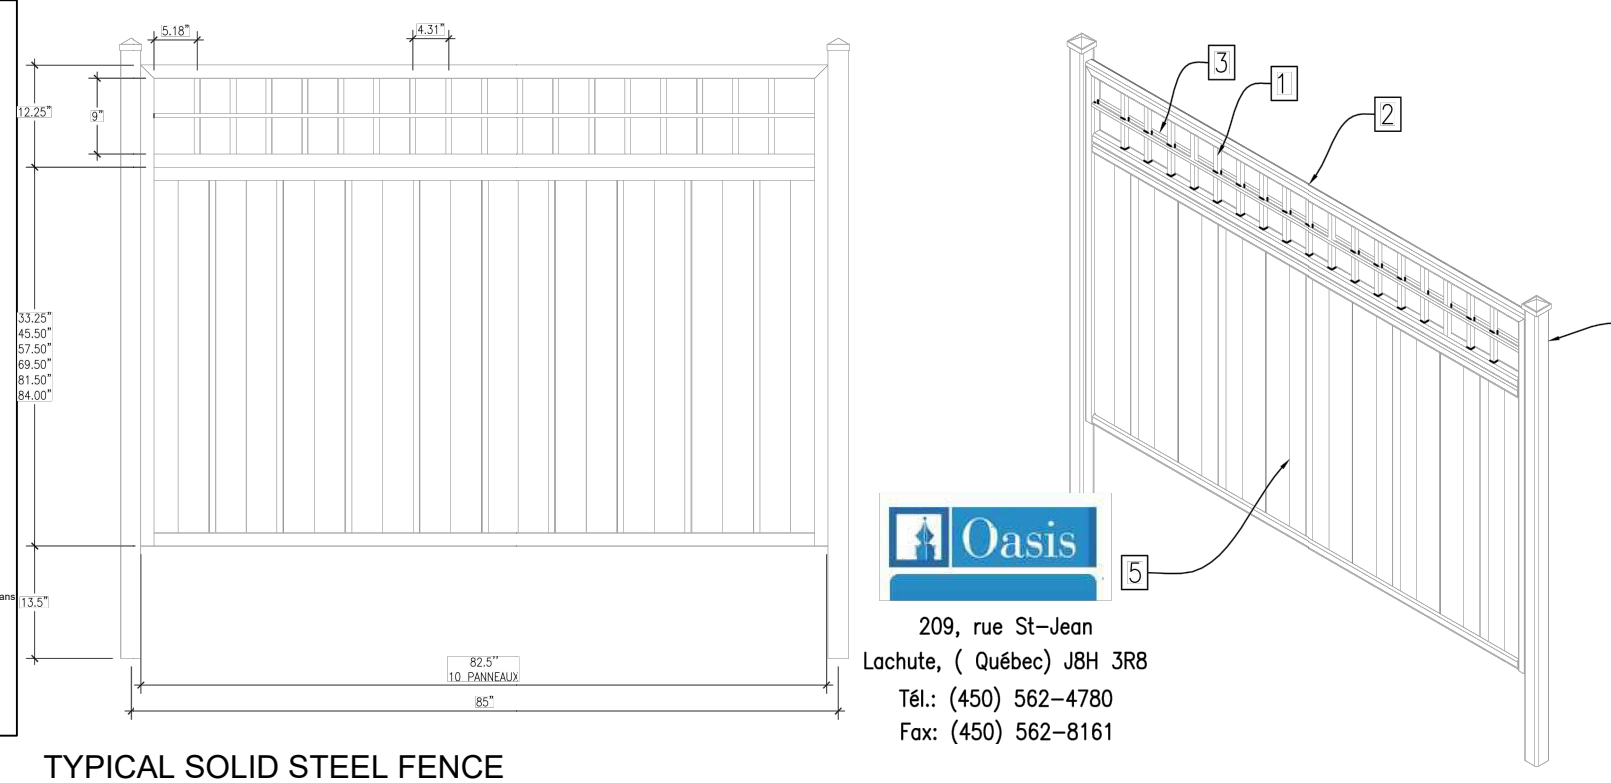
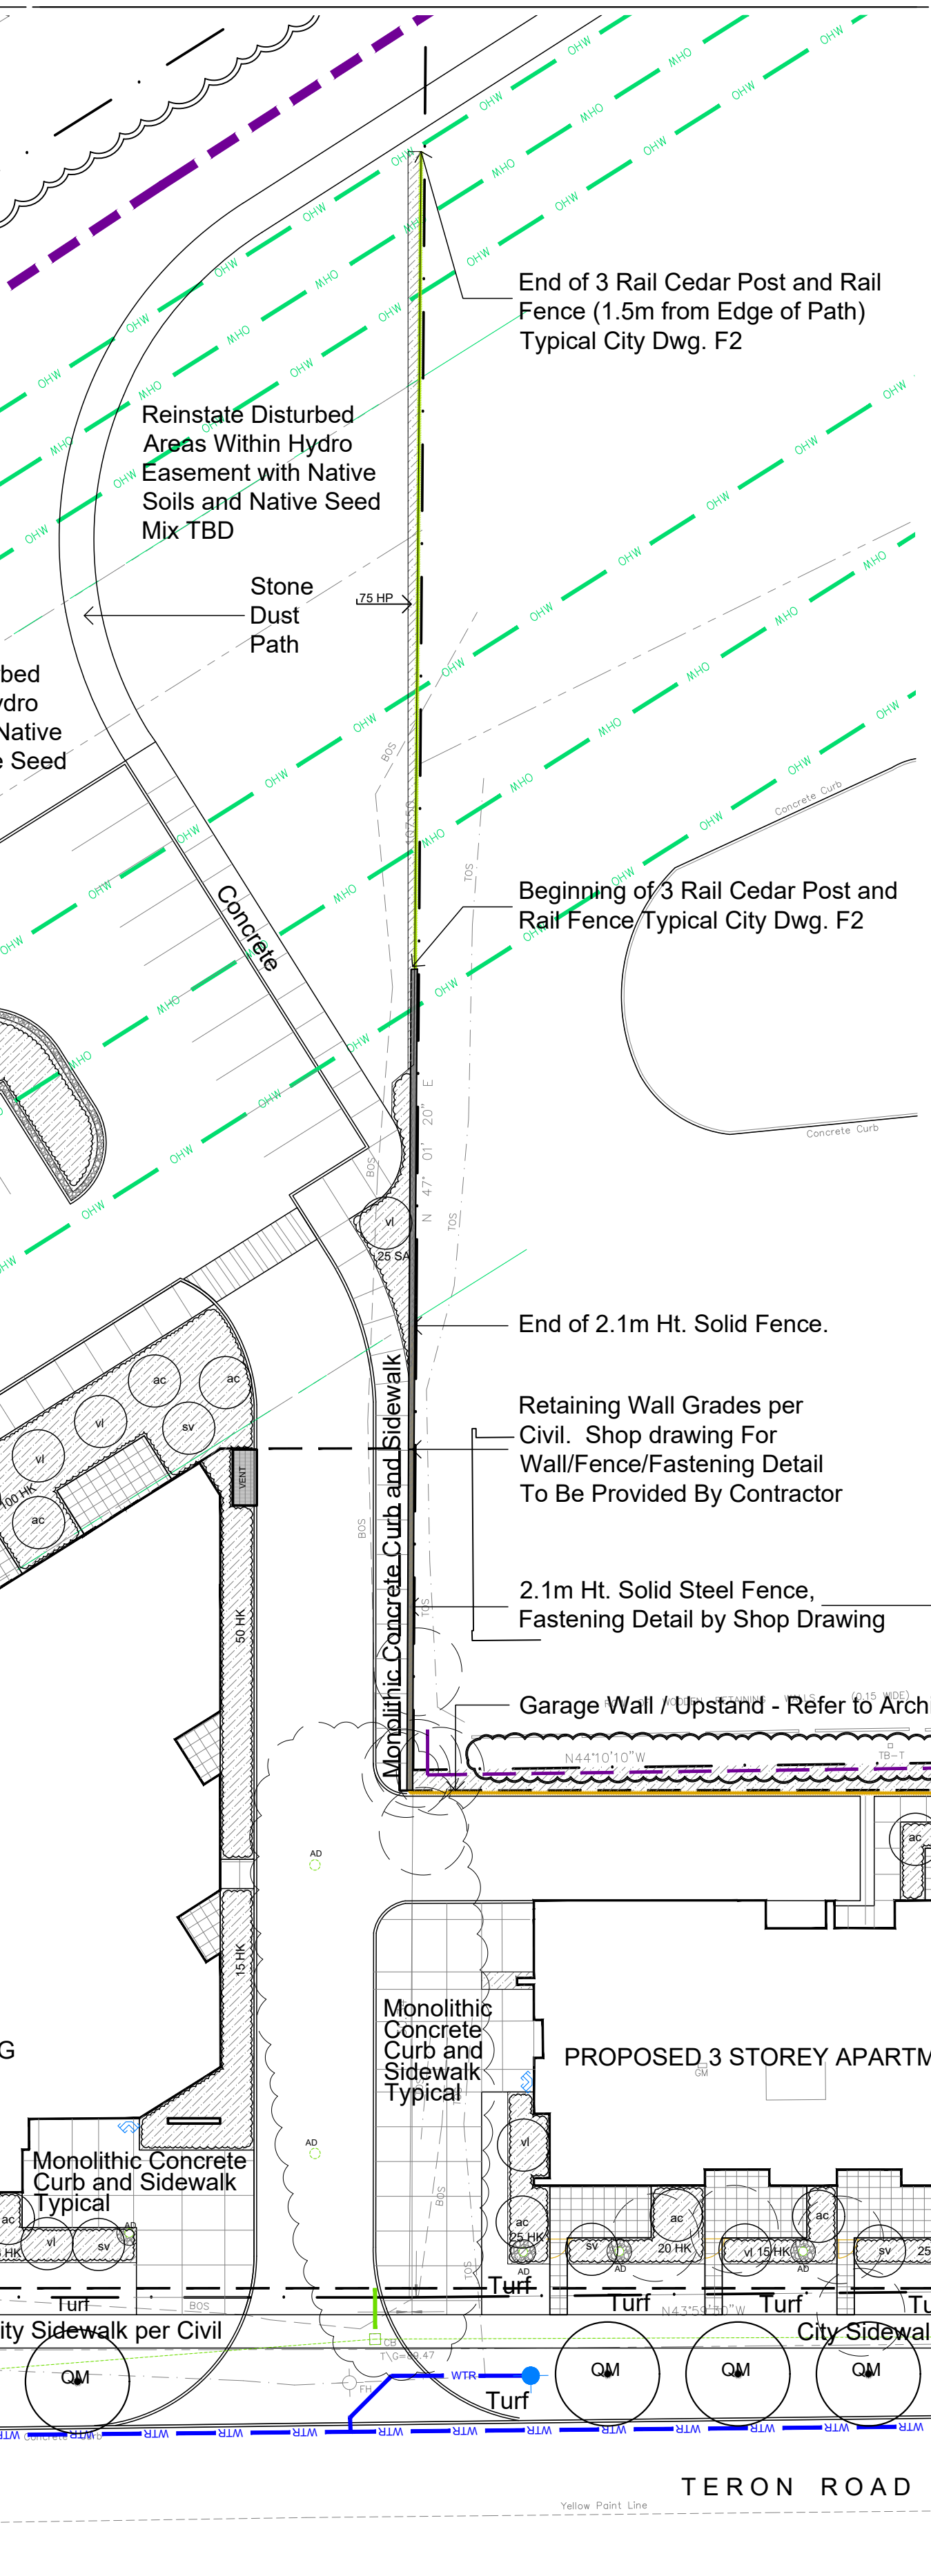
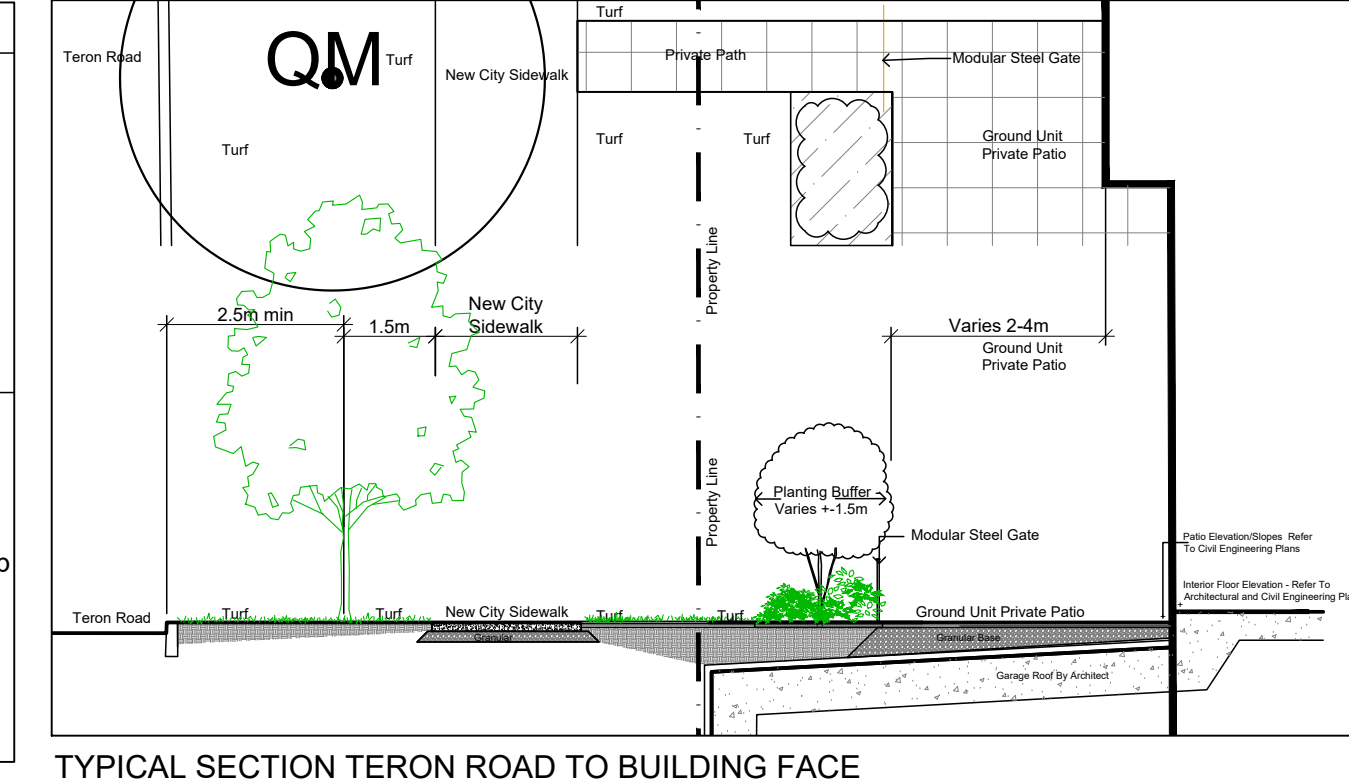
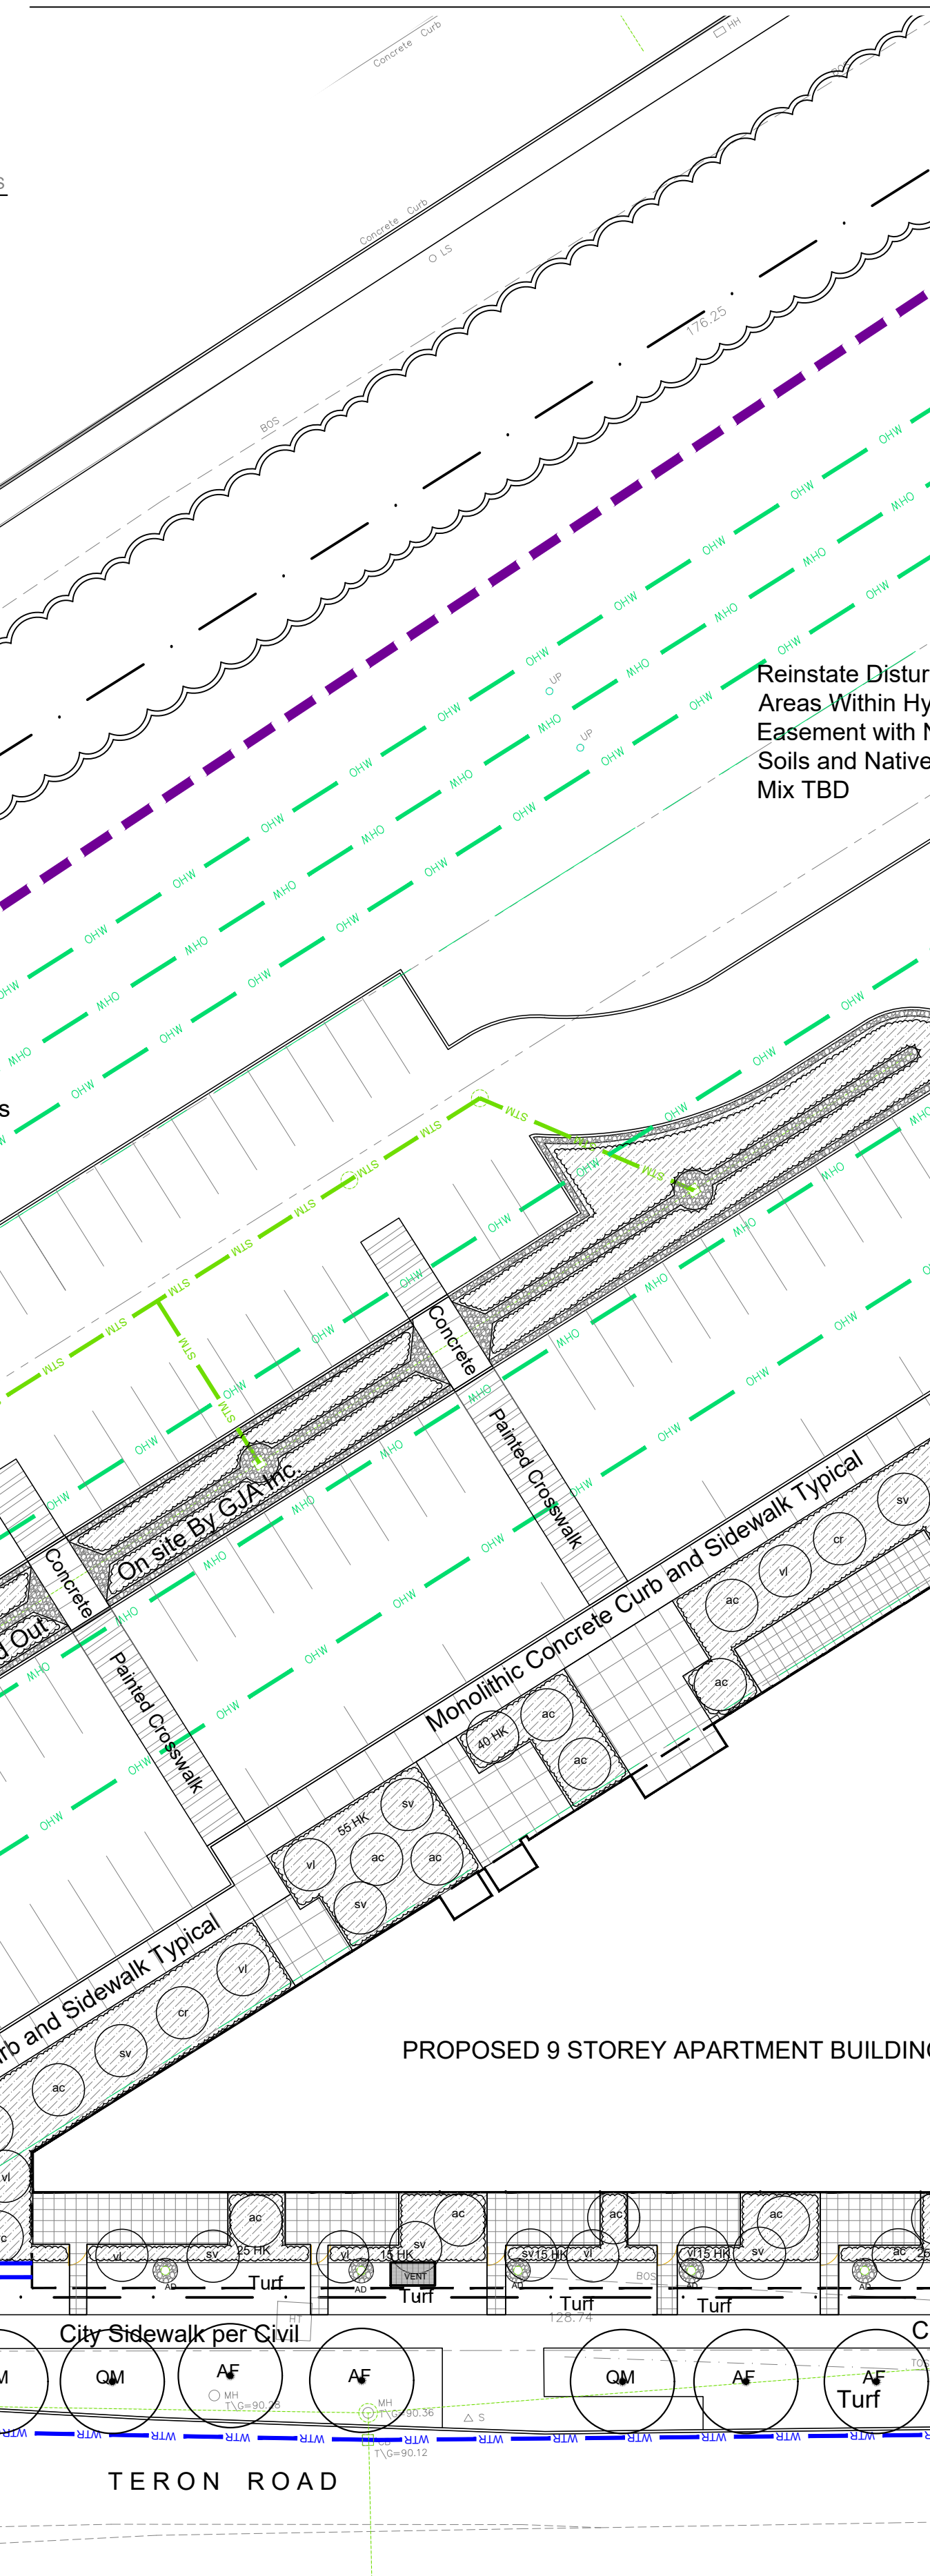
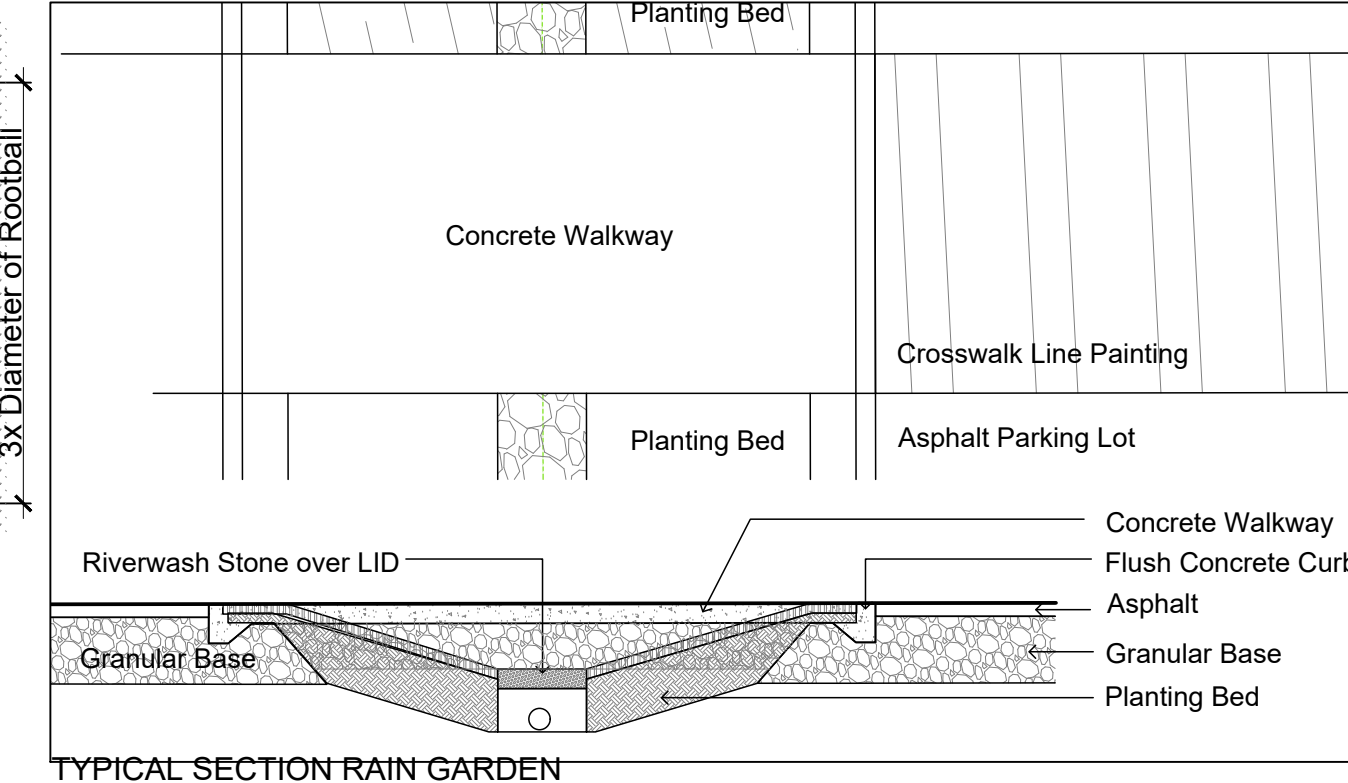
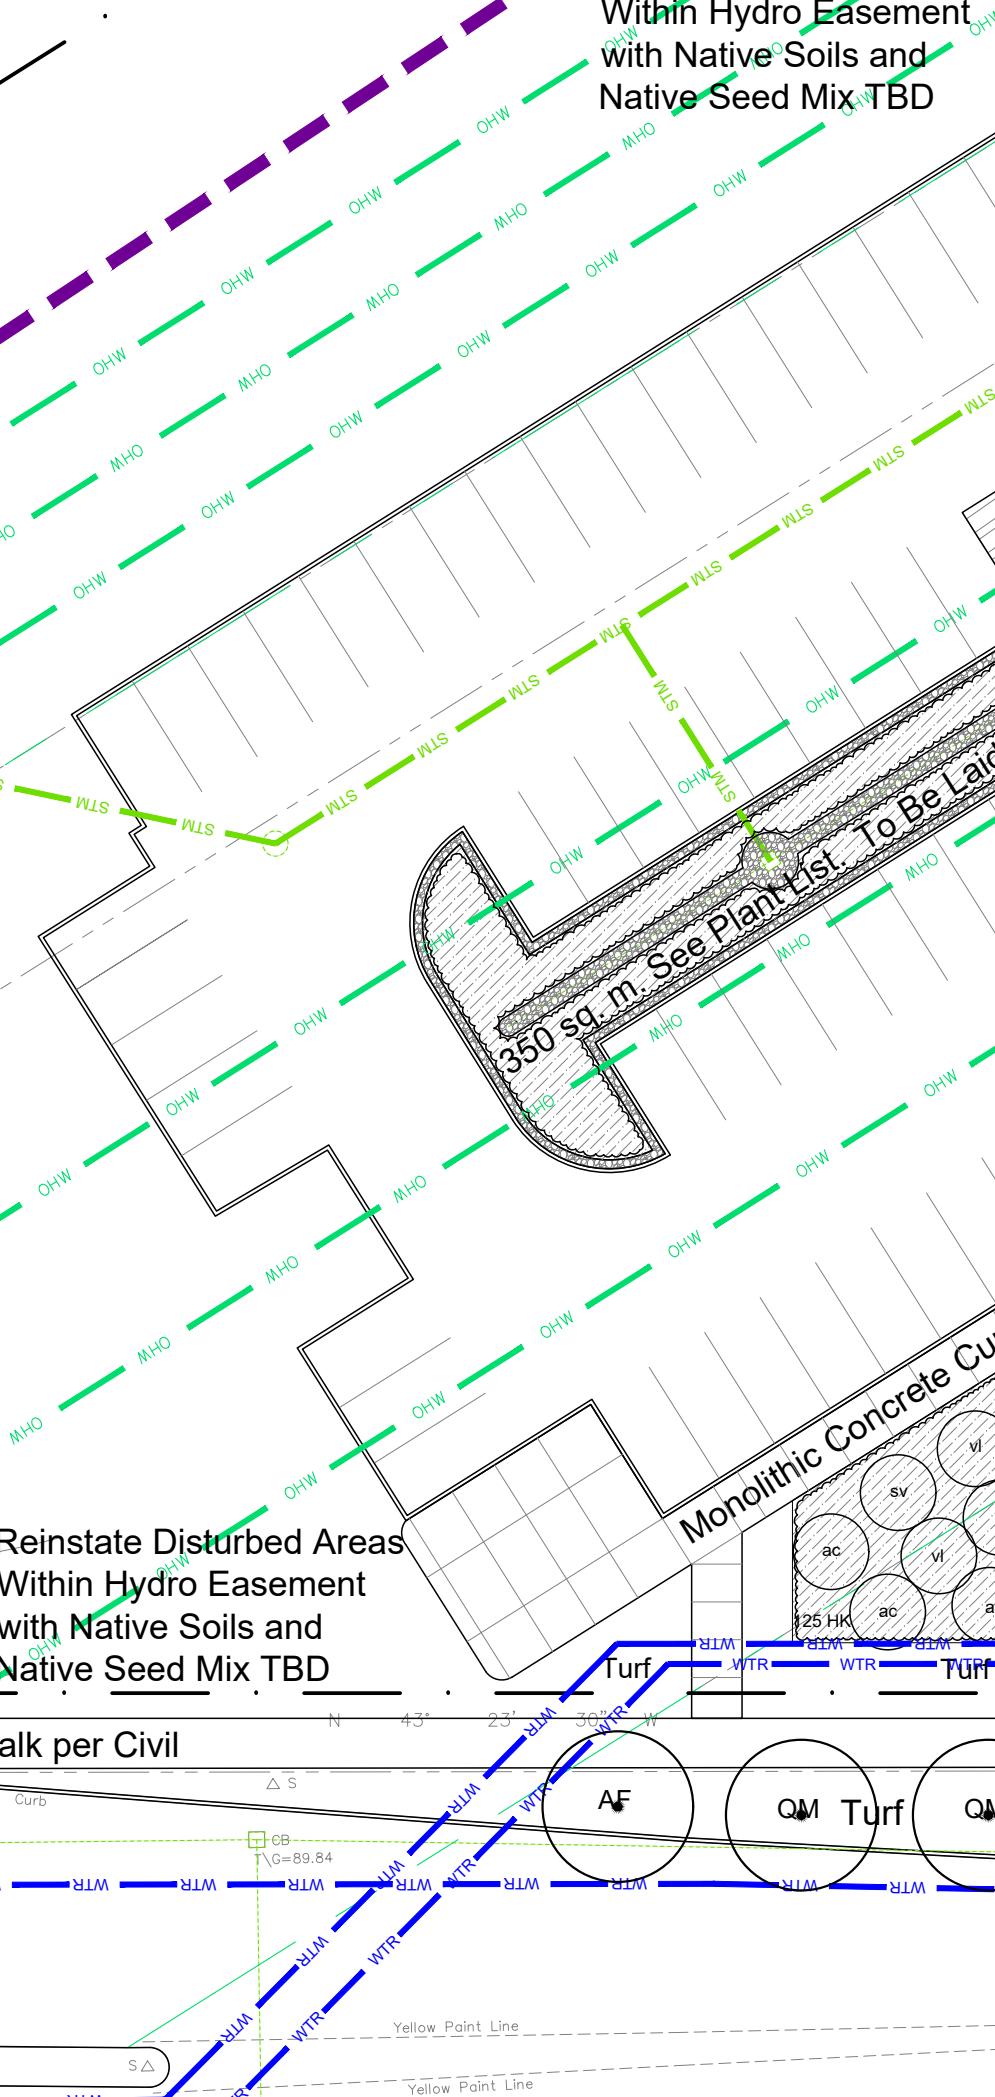
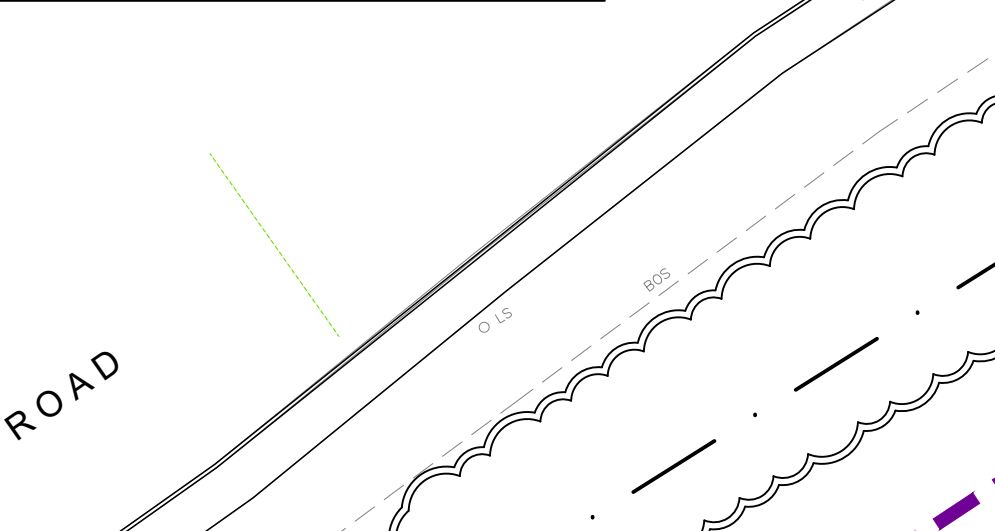
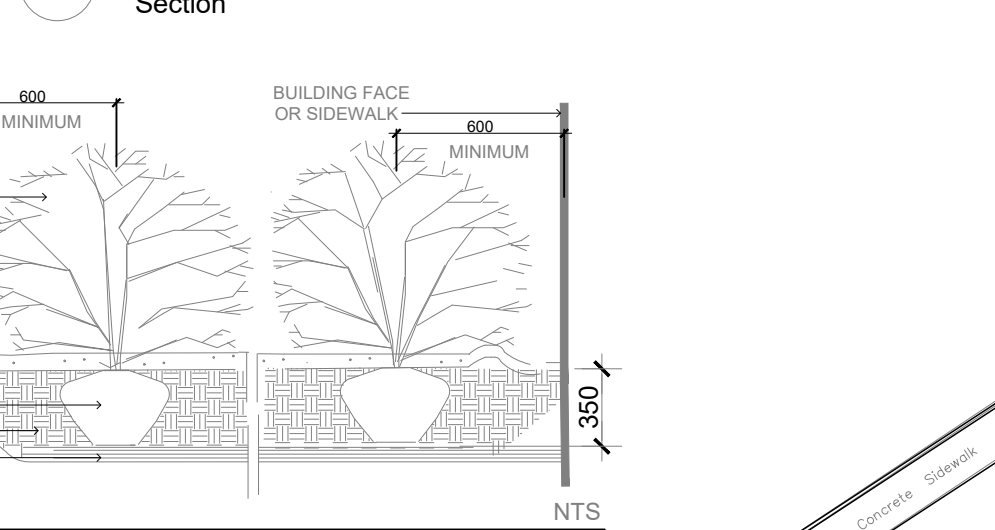
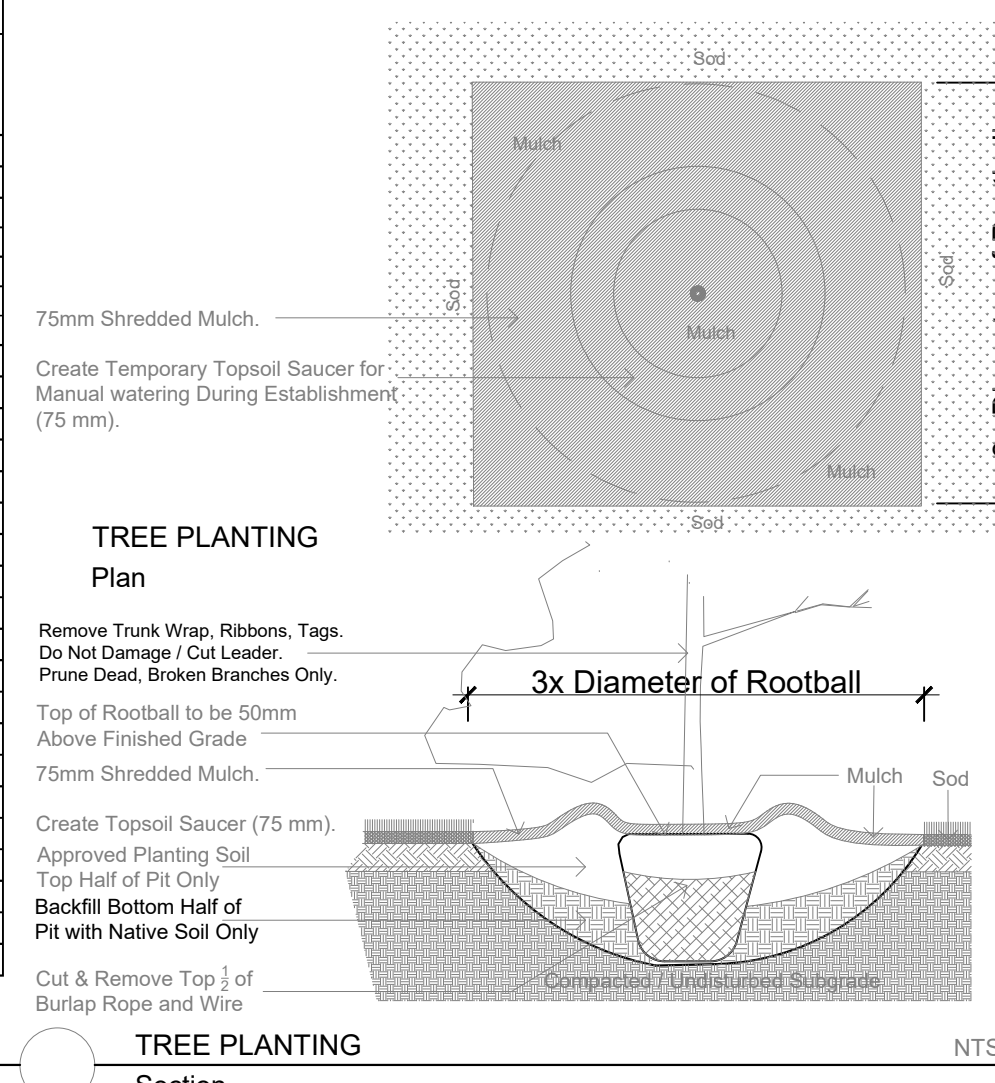
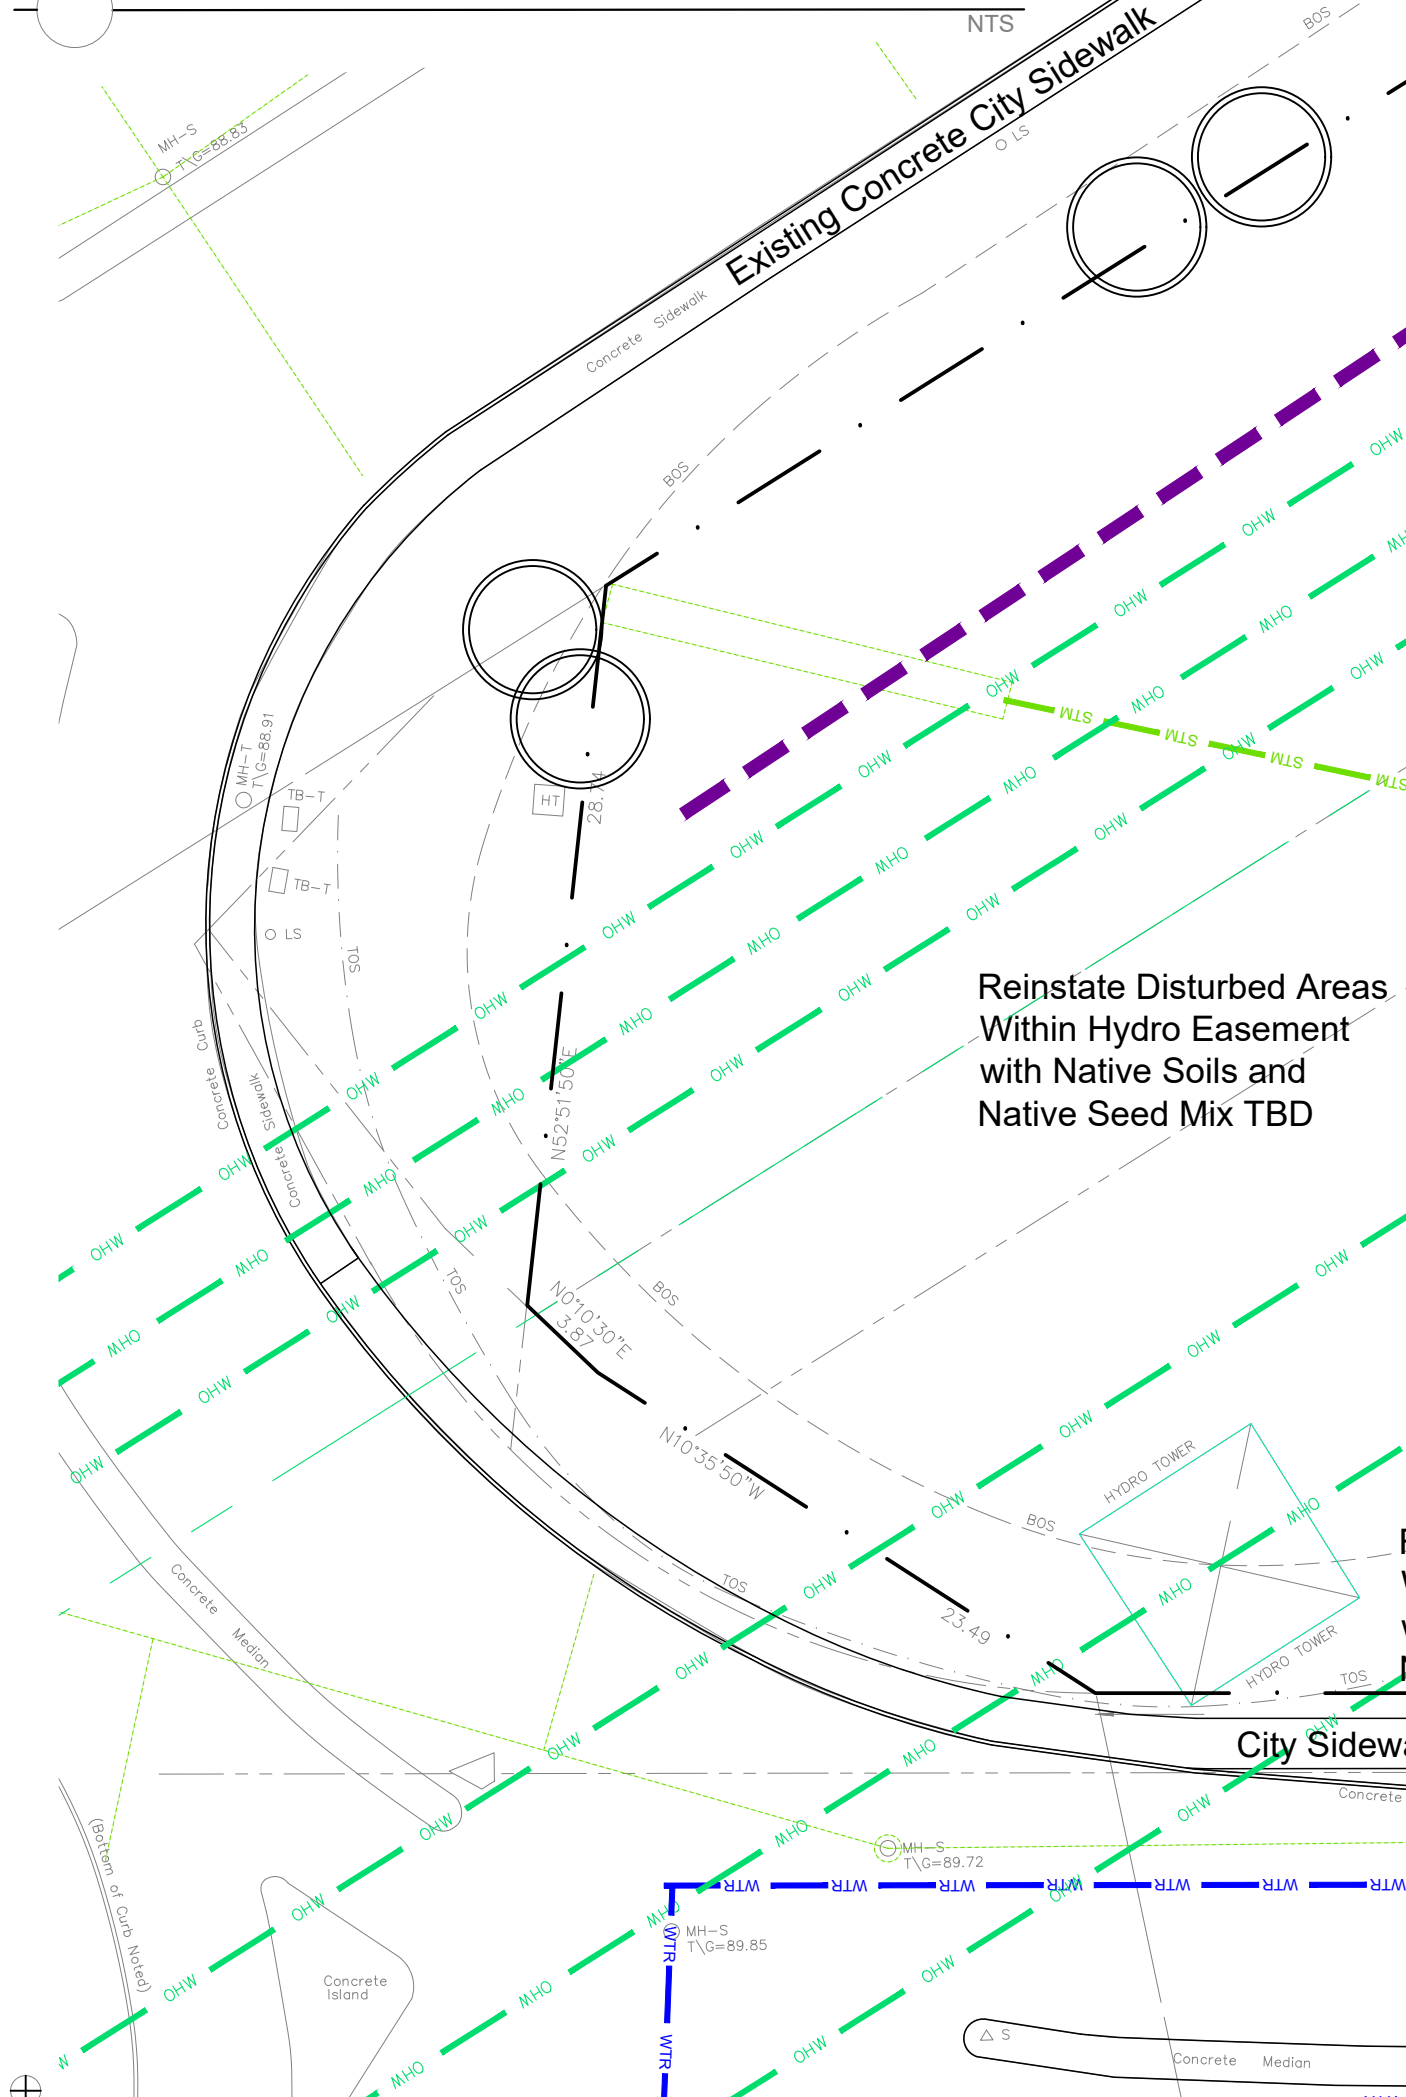
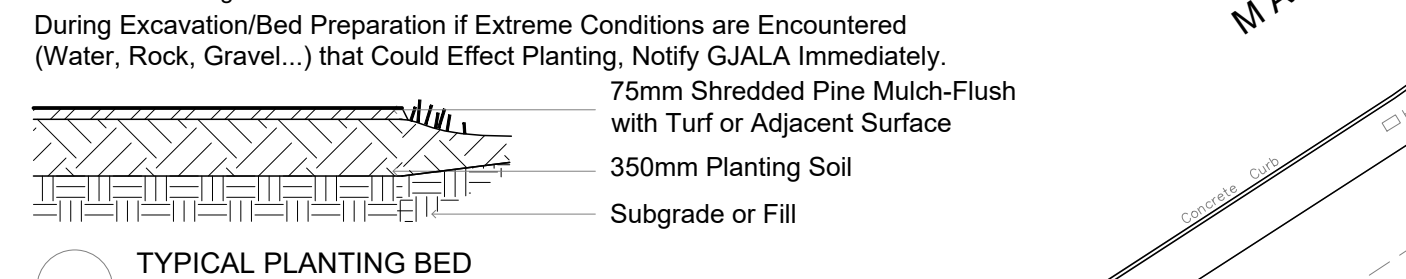
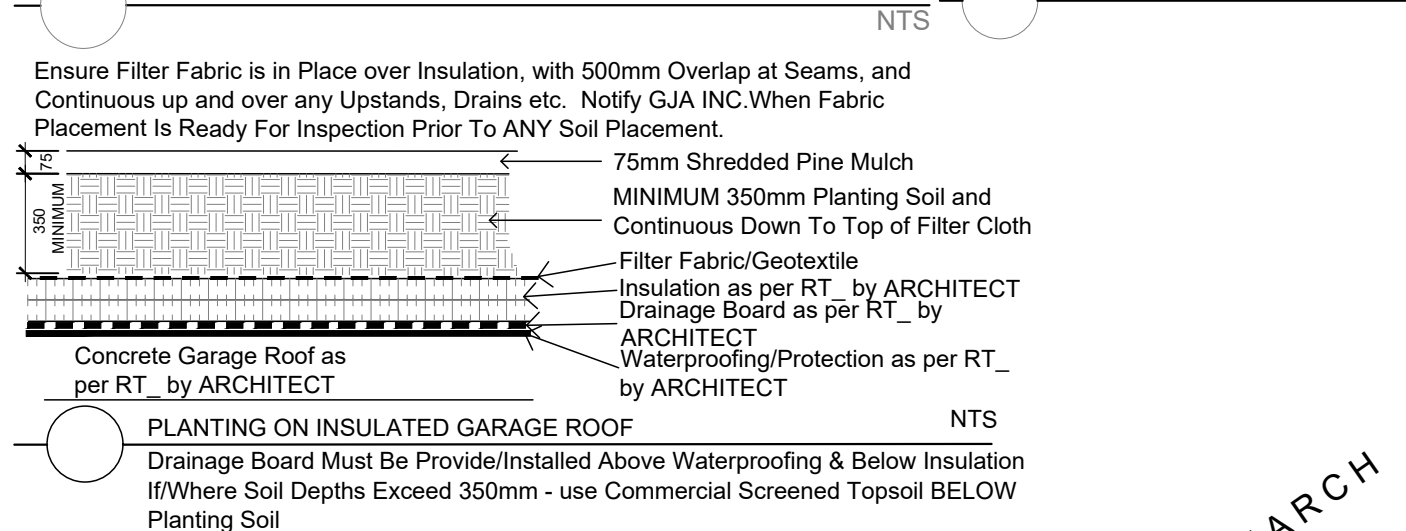
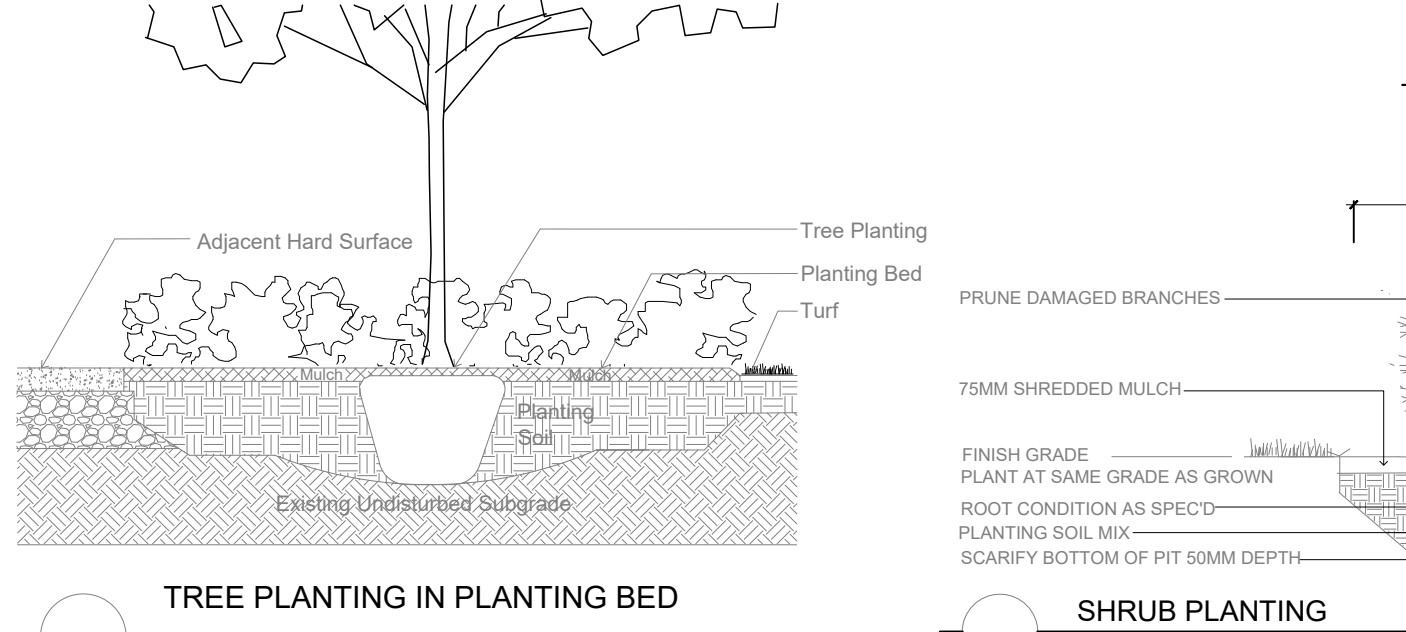



CALIPER B AND B TREES -1131 1151 TERON ROAD KANATA						
		3 Storey	9 Storey	Hydro		
Code	Qty.	Qty.	Qty.	Botanical Name	Common Name	Size
AF	3	3	0	Acer x freemanii 'Autumn Blaze'	Autumn Blaze Freeman Maple	70mm cal
QM	2	4	0	Quercus macrocarpa	Burr Oak	70mm cal
POTTED SHRUBS - 1131 1151 TERON ROAD KANATA						
Code	Qty.	Qty.	Qty.	Botanical Name	Common Name	Size
ac	5	7	6	Amelanchier canadensis	Serviceberry	80cm Ht.
cr	2	0	2	Cornus racemosa	Grey Dogwood	80cm Ht.
HK	150	200	650	Hypericum kalmianum	St. John's Wort	30cm Ht.
HP	75	75	75	Hypericum prolificum	Shrubby St. John's Wort	50cm Ht.
Sao	0	0	10	Symphoricarpos albus	Snowberry	60cm Ht.
SA	0	0	25	Spiraea alba	Meadowsweet	60cm Ht.
sv	4	5	5	Syringa vulgaris alba	White Common Lilac	60cm Ht.
vi	4	8	7	Viburnum lentago	Nannyberry	80cm Ht.
LOCATIONS TO BE PLACED BY GJA INC ON SITE						
PM	25	50	50	Pinus mugo var. pumilio	Mugho Pine	30 cm spr
Tcm	15	25	35	Taxus cuspidata 'Monio'	Emerald Spreader Yew	50cm spr
POTTED GROUND COVER 1131 1151 TERON ROAD KANATA LOCATIONS TO BE PLACED BY GJA INC ON SITE						
Code	Qty.	Qty.	Qty.	Botanical Name	Common Name	Condition
AL	0	0	75	Allium	Ornamental Onion	9cm Pot
AU	0	0	375	Arcostaphylos uva ursi	Bearberry	9cm Pot
EC	0	0	250	Calamagrostis acutifolia 'Overdam'	Feather Reed Grass	9cm Pot
Ca	0	0	75	Echinacea	Purple Coneflower	9cm Pot
GM	0	0	750	Geranium macrorrhizum	Bigroot Geranium	9cm Pot
GP	0	0	750	Geranium psilostemon 'Gerwat'	Rozanne Geranium	9cm Pot
PV	0	0	750	Panicum virgatum	Switch Grass	9cm Pot





209, rue St-Jean  
Lochute, ( Québec ) J8H 3R8  
Tél: (450) 562-4780  
Fax: (450) 562-8161

- REFER TO TCR BY IFS
- 1

Existing Tree to Remain
- 1

Existing Tree to be Removed
- Protection for Existing Trees
- LANDSCAPE PLAN LEGEND
- CT

Proposed Coniferous Tree
- DT

Proposed Deciduous Tree
- Proposed Planting Bed
- Proposed Riverwash Stone On Filter Cloth
- Proposed Patio Slabs
- PS-76-101-TP- Circum Bike Rack by HAUSER Anchor to Concrete
- LS

Light Standard Base
- Proposed 1.0m Ht. Steel Gate, Black
- Post and Rail Fence
- Steel Fence - OASIS
- 4000 c/w Trellis, Black
- BELOW GRADE SERVICES
- FR

WTR

U/G Water Service
- M

STM

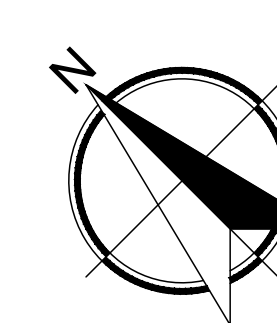

U/G Storm Service
- WAN

SAN

U/G Sanitary Service
- OHW

O/H Hydro Service

5	FOURTH SUBMISSION SPC	APRIL 20 2022
4	THIRD SUBMISSION SPC	MARCH 1 2022
3	SECOND SUBMISSION SPC	OCTOBER 7 2021
2	FOR REVIEW/COORDINATION	SEPTEMBER 7 2021
1	FIRST SUBMISSION SPC	APRIL 21 2021
0	REVIEW AND COORDINATION	JANUARY-APRIL 2021
No.	Revision	Date



Property Owner  
**2705460 ONTARIO INC.**  
231 BRITTANY DRIVE, SUITE D OTTAWA, ON K1K 0R8

Gino J. Aiello | landscape architect  
GJA Inc.

Project  
**MULTI UNIT RESIDENTIAL BUILDING**  
1131 & 1151 TERON ROAD KANATA  
**Landscape Plan**

Scale: 1:300  
City of Ottawa  
Dwg - 18465

**L1**

D07-12-19-0187