



Ottawa TITLE: ENGINEERED WOOD FIBRE PLAY AREA / SPADE EDGE (WITH DRAINAGE PIPE) DATE: FEB 2013
 REV: FEB 2019
 DWG No.: Pa4

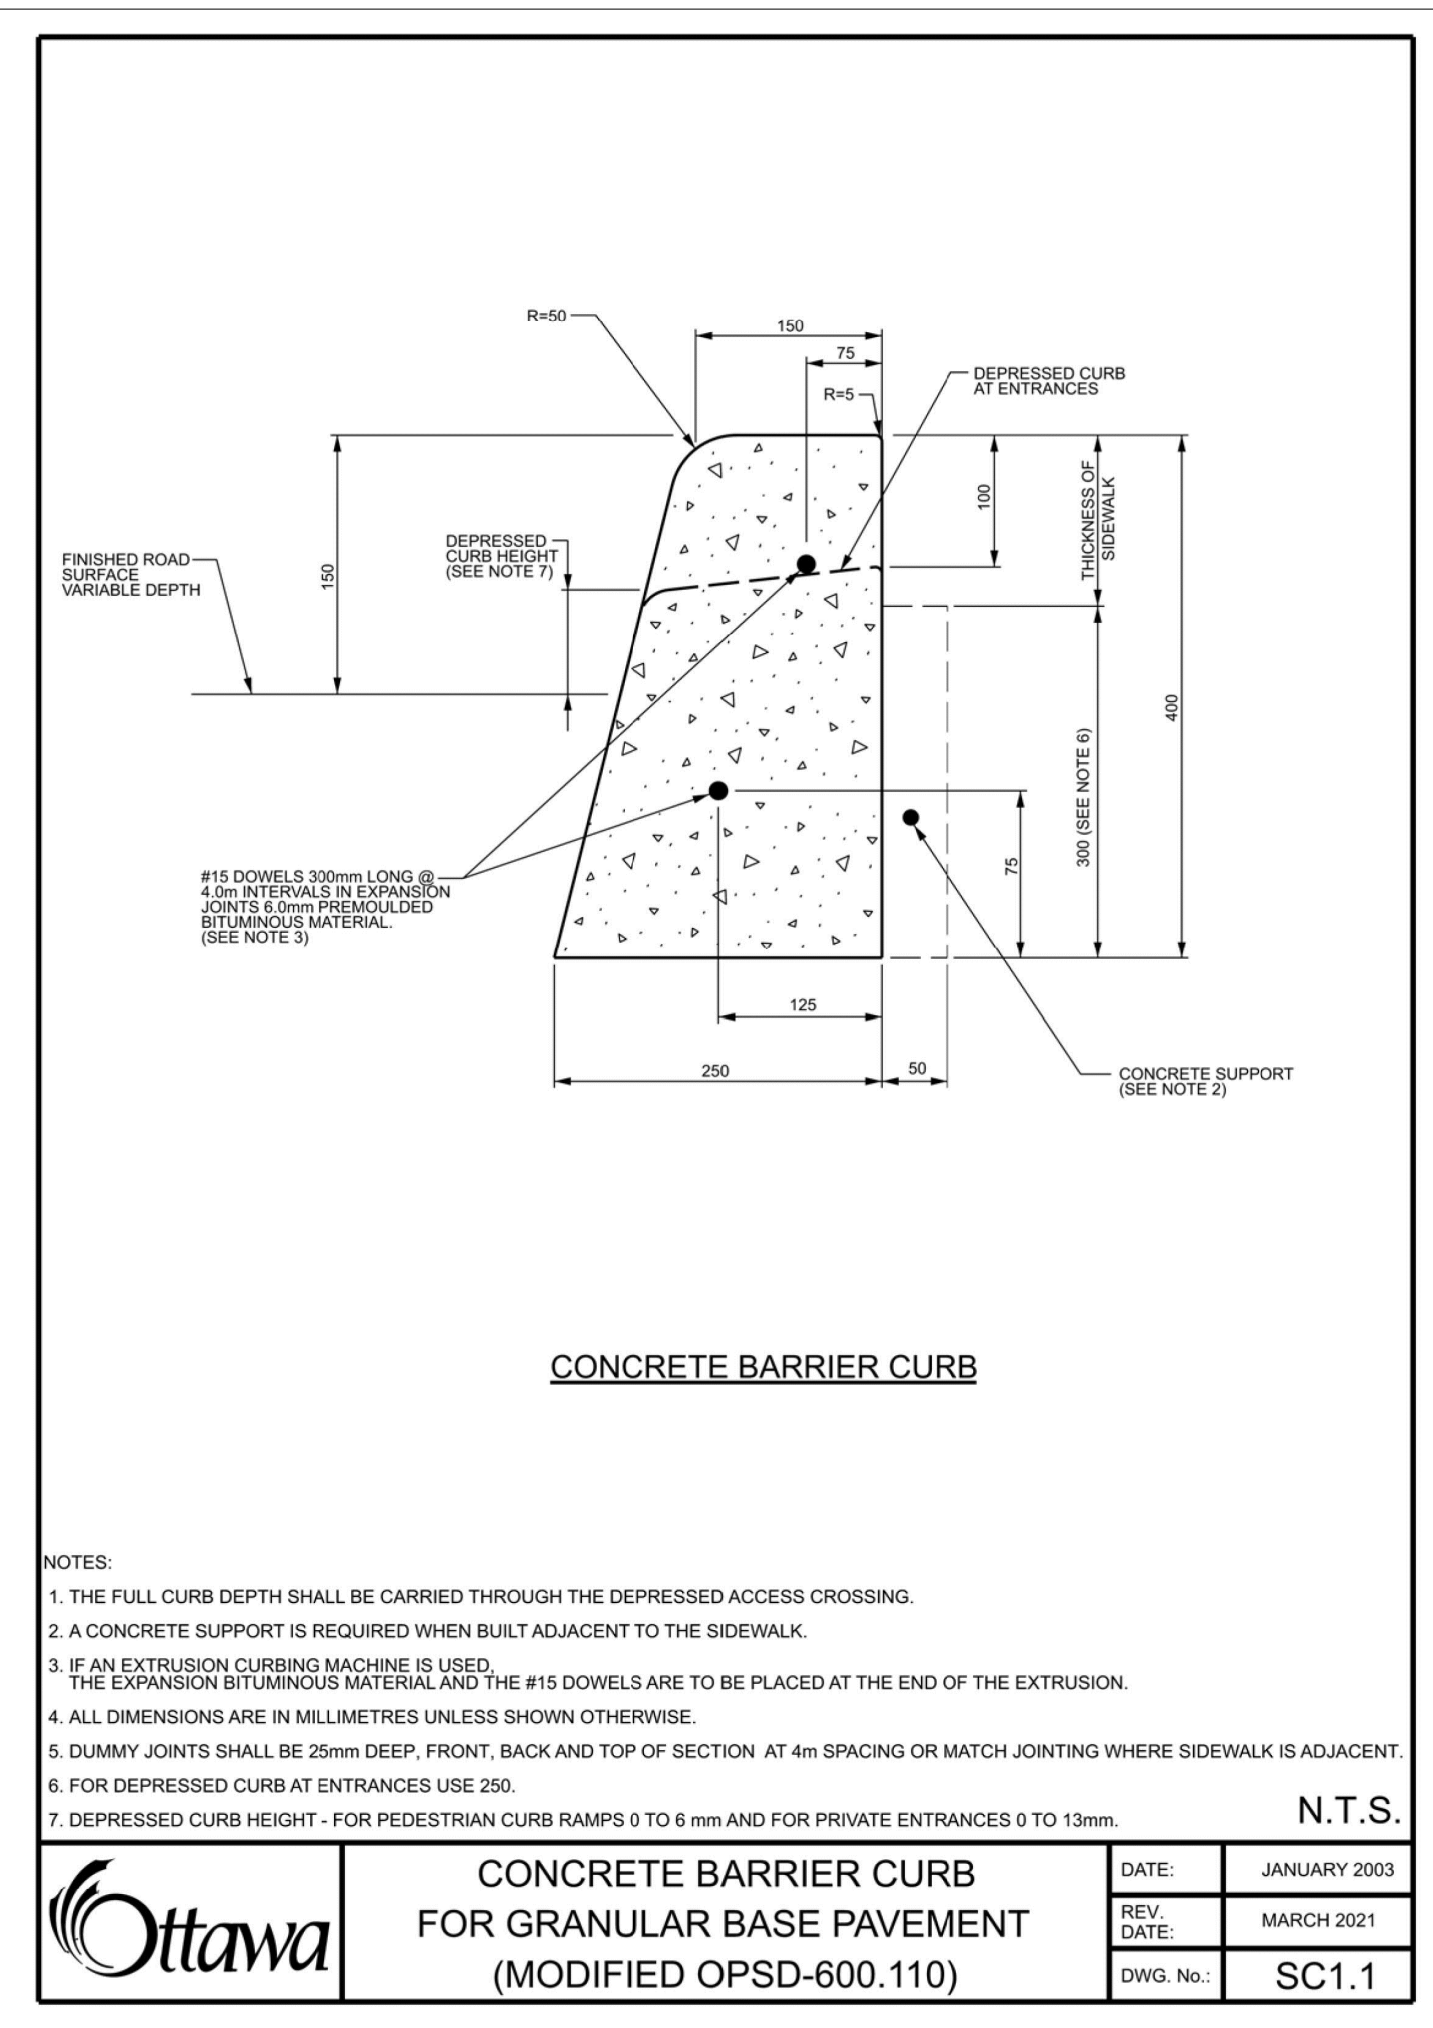

Ottawa CONCRETE BARRIER CURB FOR GRANULAR BASE PAVEMENT (MODIFIED OPSD-600.110) DATE: JANUARY 2003
 REV: MARCH 2021
 DWG No.: SC1.1

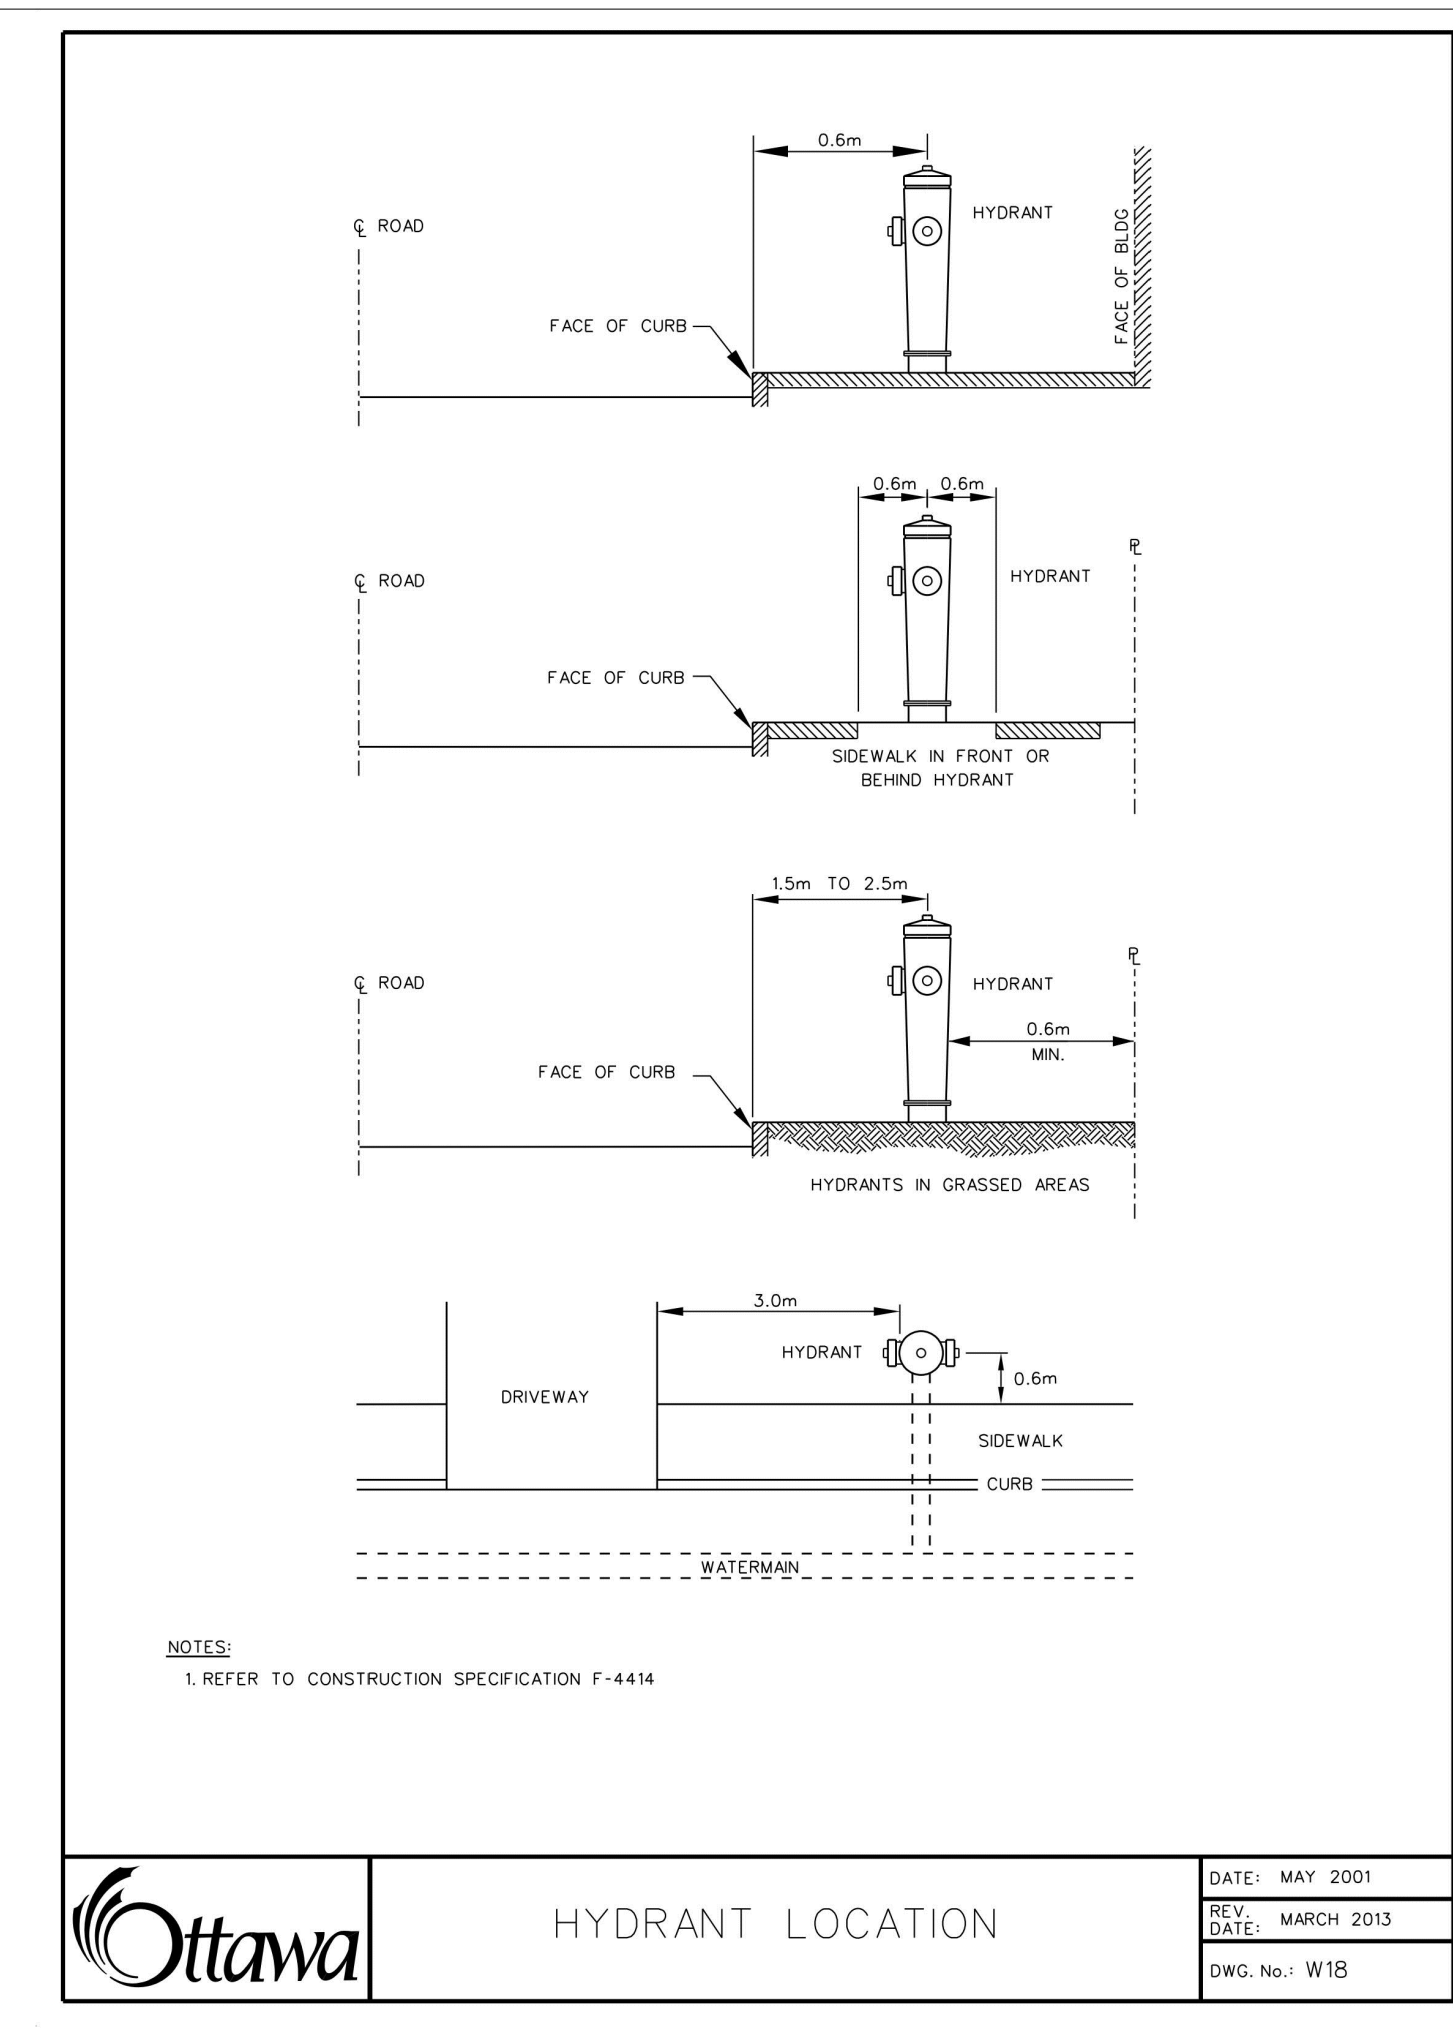

Ottawa HYDRANT LOCATION DATE: MAY 2001
 REV: MARCH 2013
 DWG No.: W18

LOCATION PLAN

LEGEND

CONCRETE BARRIER CURB	PROPERTY LINE
CONCRETE WALKWAY	DRAINAGE SWALE
PROPOSED LIGHT DUTY ASPHALT	DRAINAGE DITCH
PROPOSED HEAVY DUTY ASPHALT	SLOPING AT 3:1 UNLESS SPECIFIED
INSULATION AS PER CITY OF OTTAWA STANDARD DETAIL DRAWING W22	95.50 SURFACE ELEVATION
STORM SEWER MANHOLE	95.50 SWALE ELEVATION
CATCHBASIN MANHOLE	TOP OF WALL ELEVATION
CATCHBASIN	BOTTOM OF WALL ELEVATION
LANDSCAPE CATCHBASIN	OVERLAND FLOW ROUTE
SANITARY SEWER MANHOLE	SILT FENCE BARRIER
FIRE HYDRANT	EXISTING BUILDING WALL
WATER VALVE	STRAW BALE CHECK DAM
WATER METER	PROPOSED PLAY AREA
REMOTE WATER METER	EXISTING SEWER
	PROPOSED SEWER
	LIMIT OF WORK

FOR REVIEW ONLY
NOT FOR CONSTRUCTION

1	ISSUED FOR REVIEW	MAY 19, 2022
No.	Revisions	Date

Check and verify all dimensions before proceeding with the work. Do not scale drawings.

SCALE 1:500


McINTOSH PERRY
 115 Walgreen Road, RR3, Carp, ON K0A 1L0
 Tel: 613-836-2184 Fax: 613-836-3742
 www.mcintoshperry.com

Client: **FIGUR ARCHITECTS COLLECTIVE**
 190 SOMERSET STREET WEST
 OTTAWA, ON K2P 0J4
 (613) 695-6122


Project: **1633/1635 LYCEE PLACE**
 OTTAWA, ON K1G 0E5
 613-733-8522

Drawing Title: **Detail Sheet 3**

Scale: 1:500	Project Number: CCO-22-1100
Drawn By: N.V.	Checked By: R.F.
Designed By: N.V.	Drawing Number: Detail Sheet 3

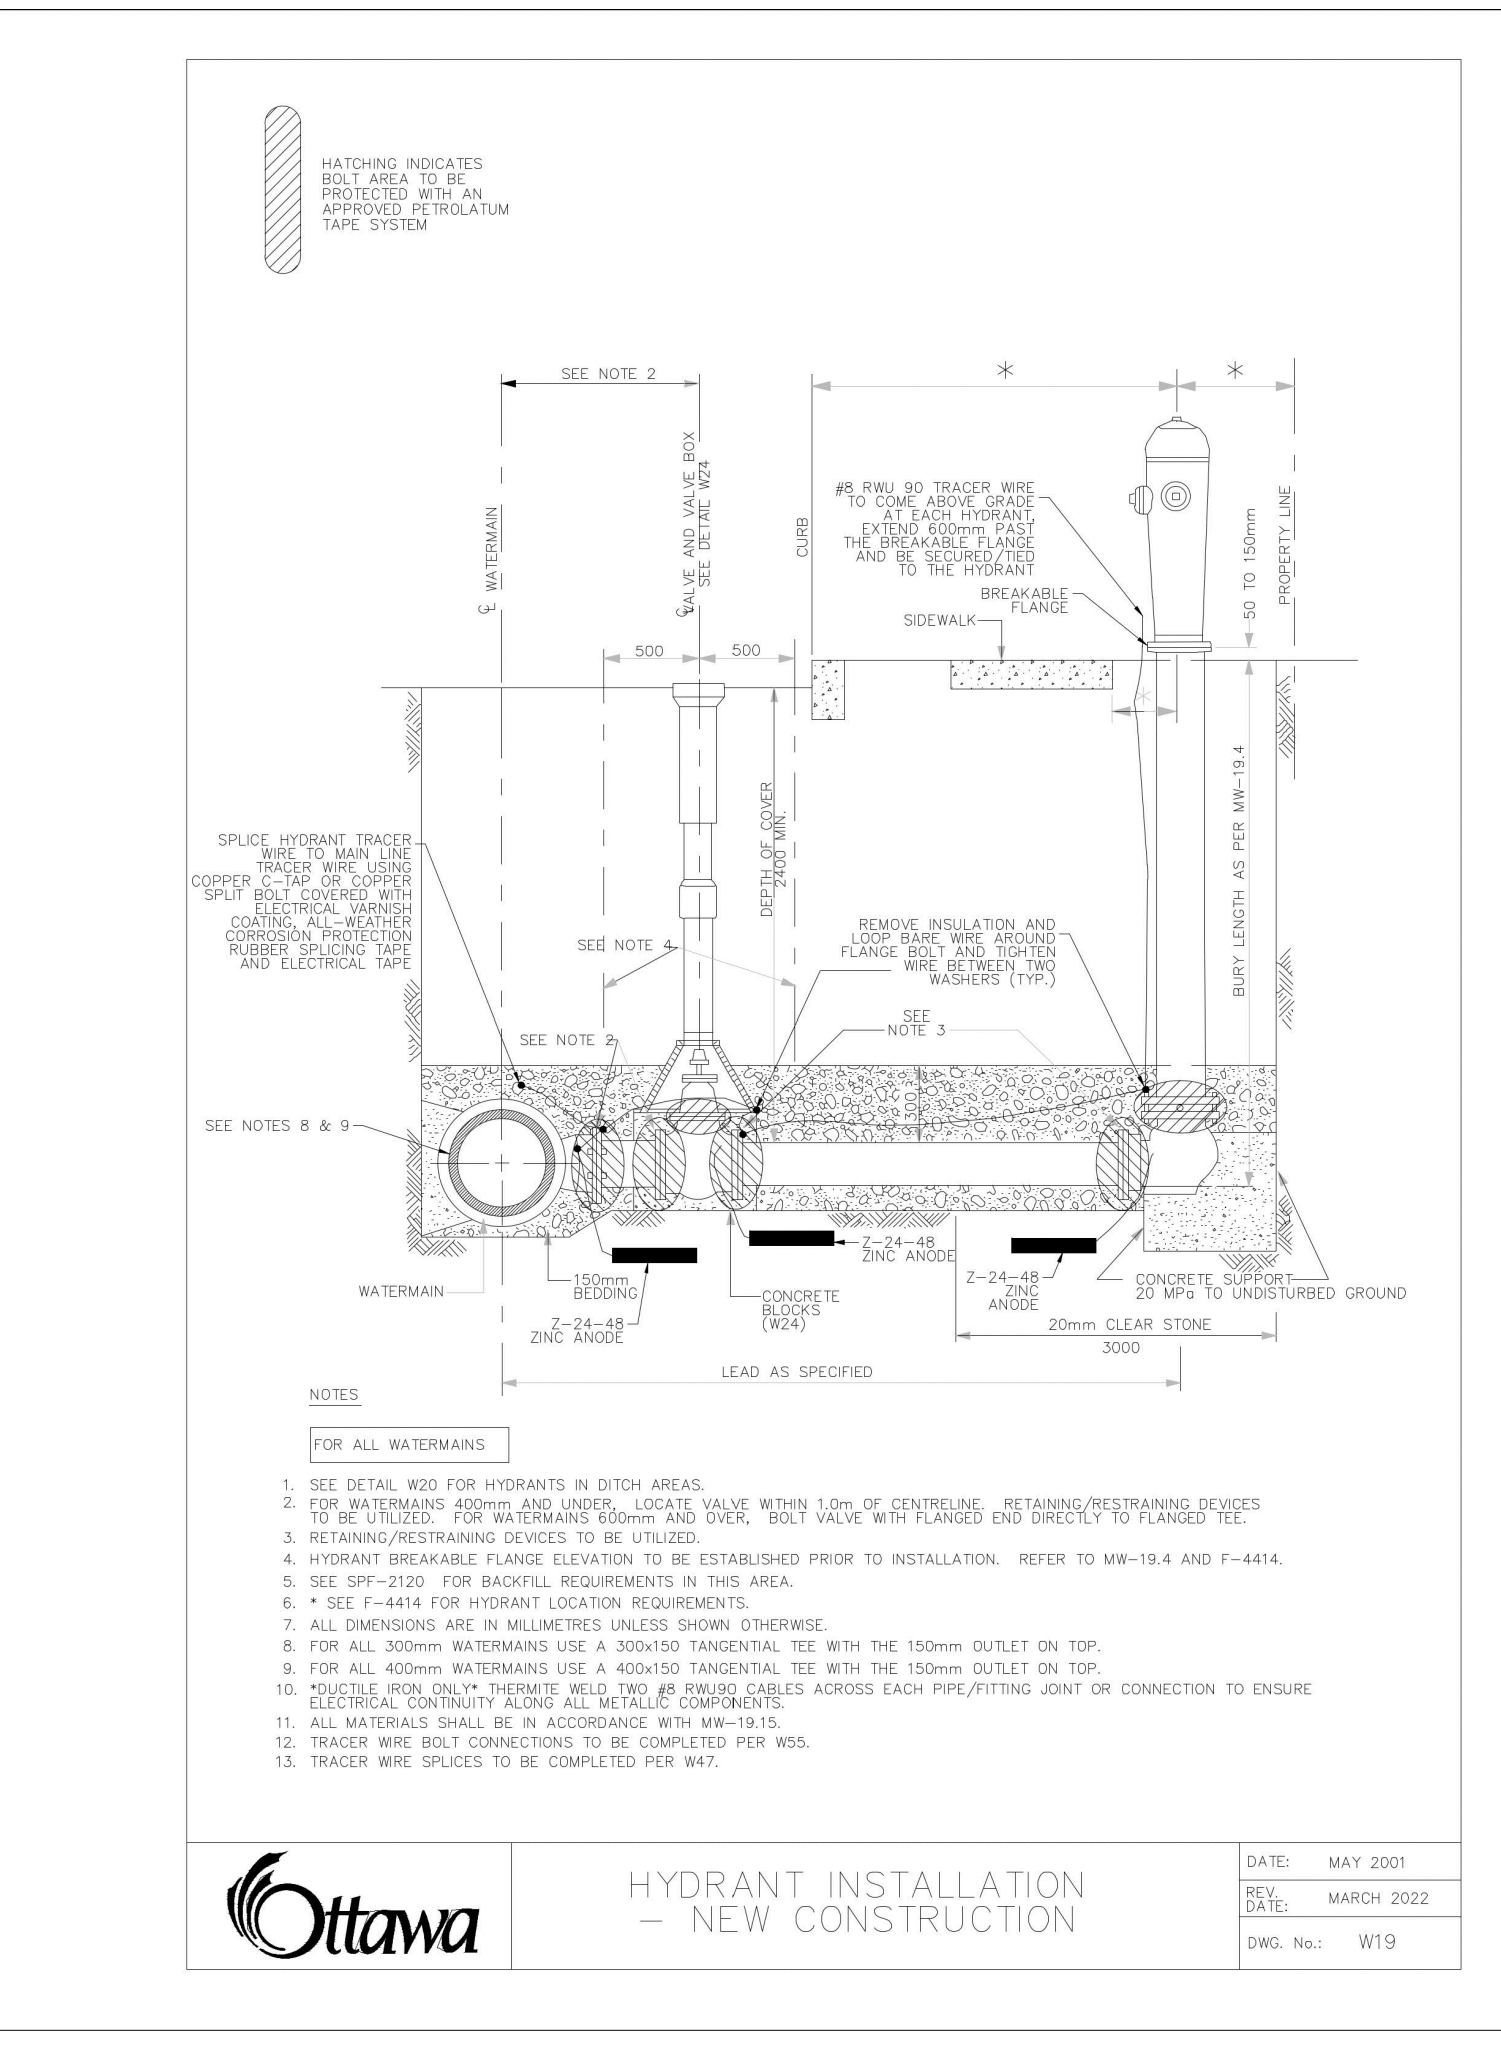

Ottawa HYDRANT INSTALLATION - NEW CONSTRUCTION DATE: MAY 2001
 REV: MARCH 2022
 DWG No.: W19

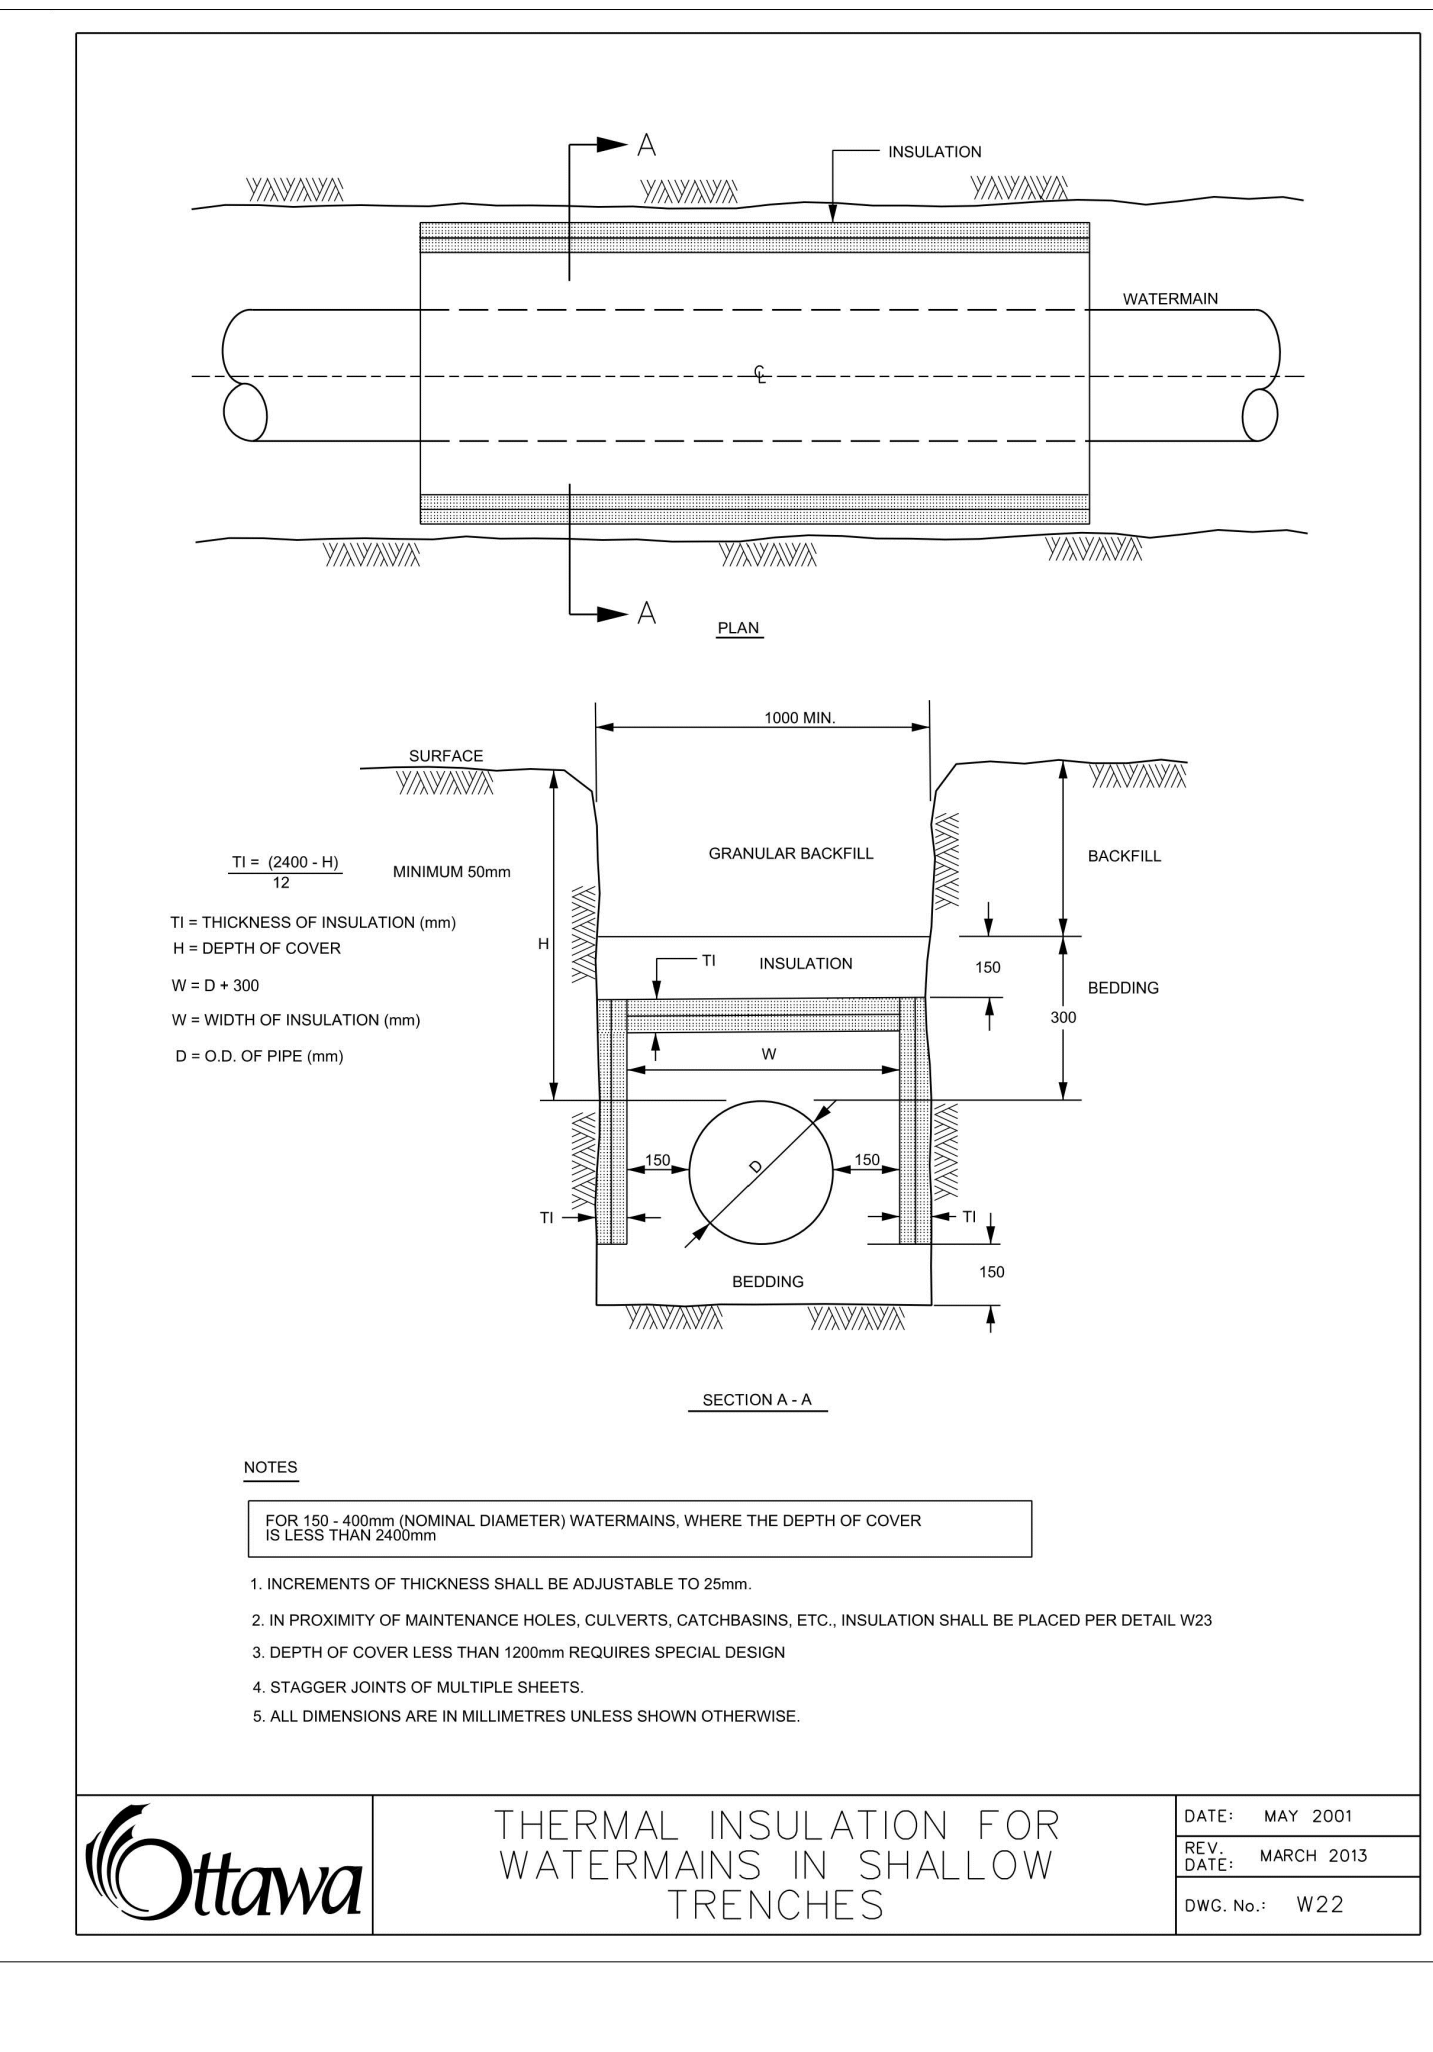

Ottawa THERMAL INSULATION FOR WATERMANS IN SHALLOW TRENCHES DATE: MAY 2001
 REV: MARCH 2013
 DWG No.: W22

DRAWING: C:\Ottawa\Projects\Projects\2022\CCO-22-1100\Figur\LYCEE CO-22-1100 PRESENTATION.dwg
 DATE: Thursday, May 19, 2022 10:51 AM
 USER: N.V.
 PLOT: Thursday, May 19, 2022 10:51 AM
 PLOTTER: HP DesignJet 5000

D07-12-22-0022