


NOTE
FOR WATERMAIN LAYOUT AT DEAD-END
STREETS REFER TO CITY STD. W37.2

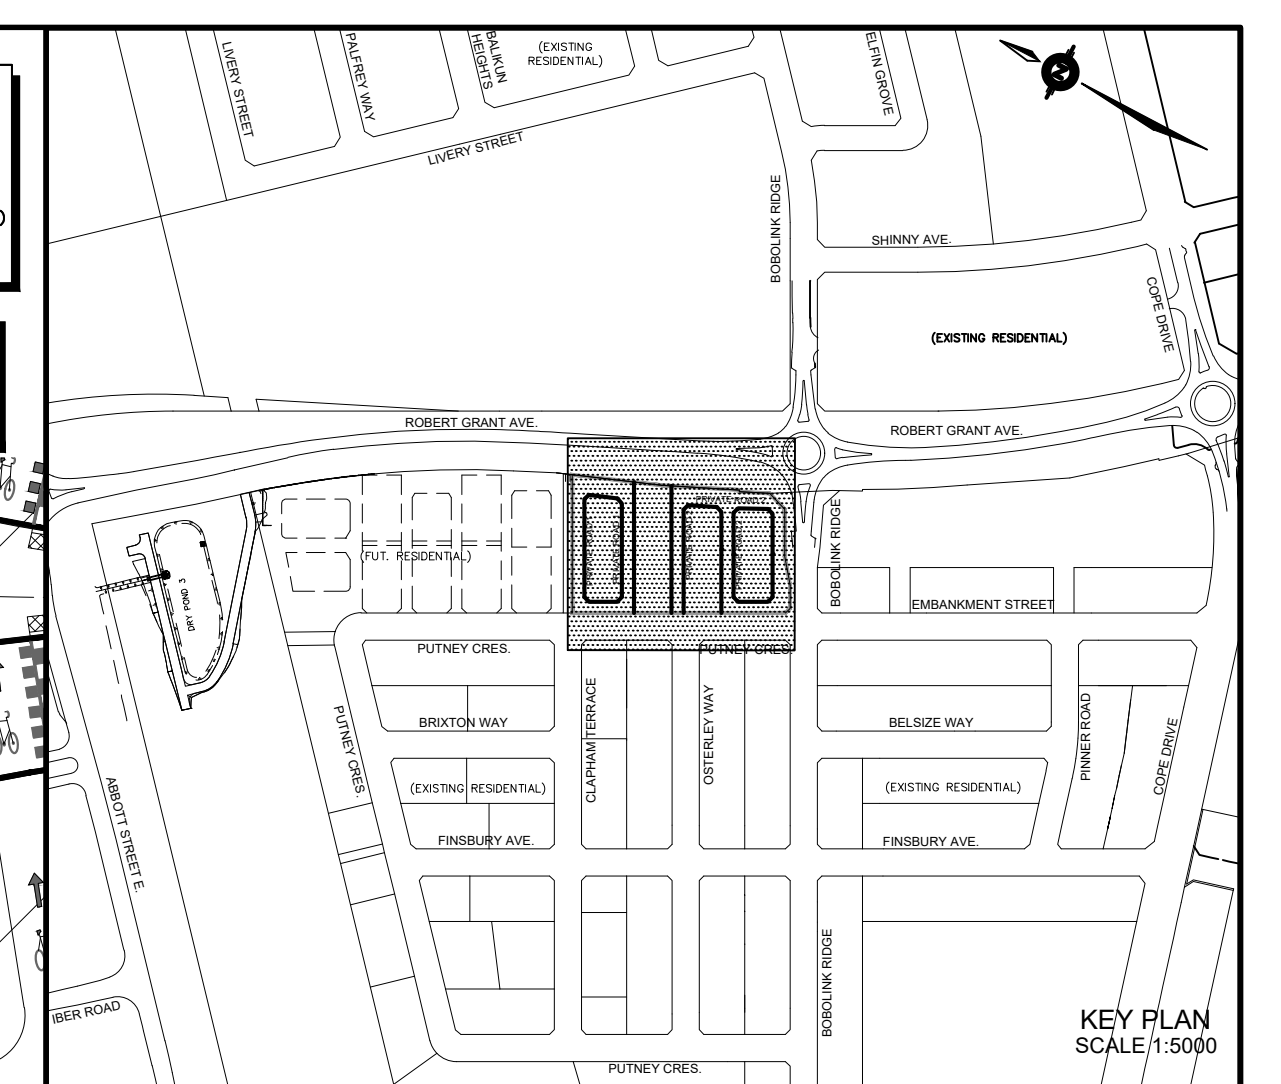

NOT FOR CONSTRUCTION

GENERAL PLAN		
DRAWN BY: G.G.G.	CHECKED BY: S.L.M.	PROJECT No. 21-1261
DESIGNED BY: G.G.G.	CHECKED BY: S.L.M.	
SCALE: 1: 300		SHEET No. 5

