




TITLE: ENGINEERED WOOD FIBRE PLAY AREA / SPADE EDGE (WITH DRAINAGE PIPE)
DATE: FEB 2013
REV: FEB 2019
DWG No: P04

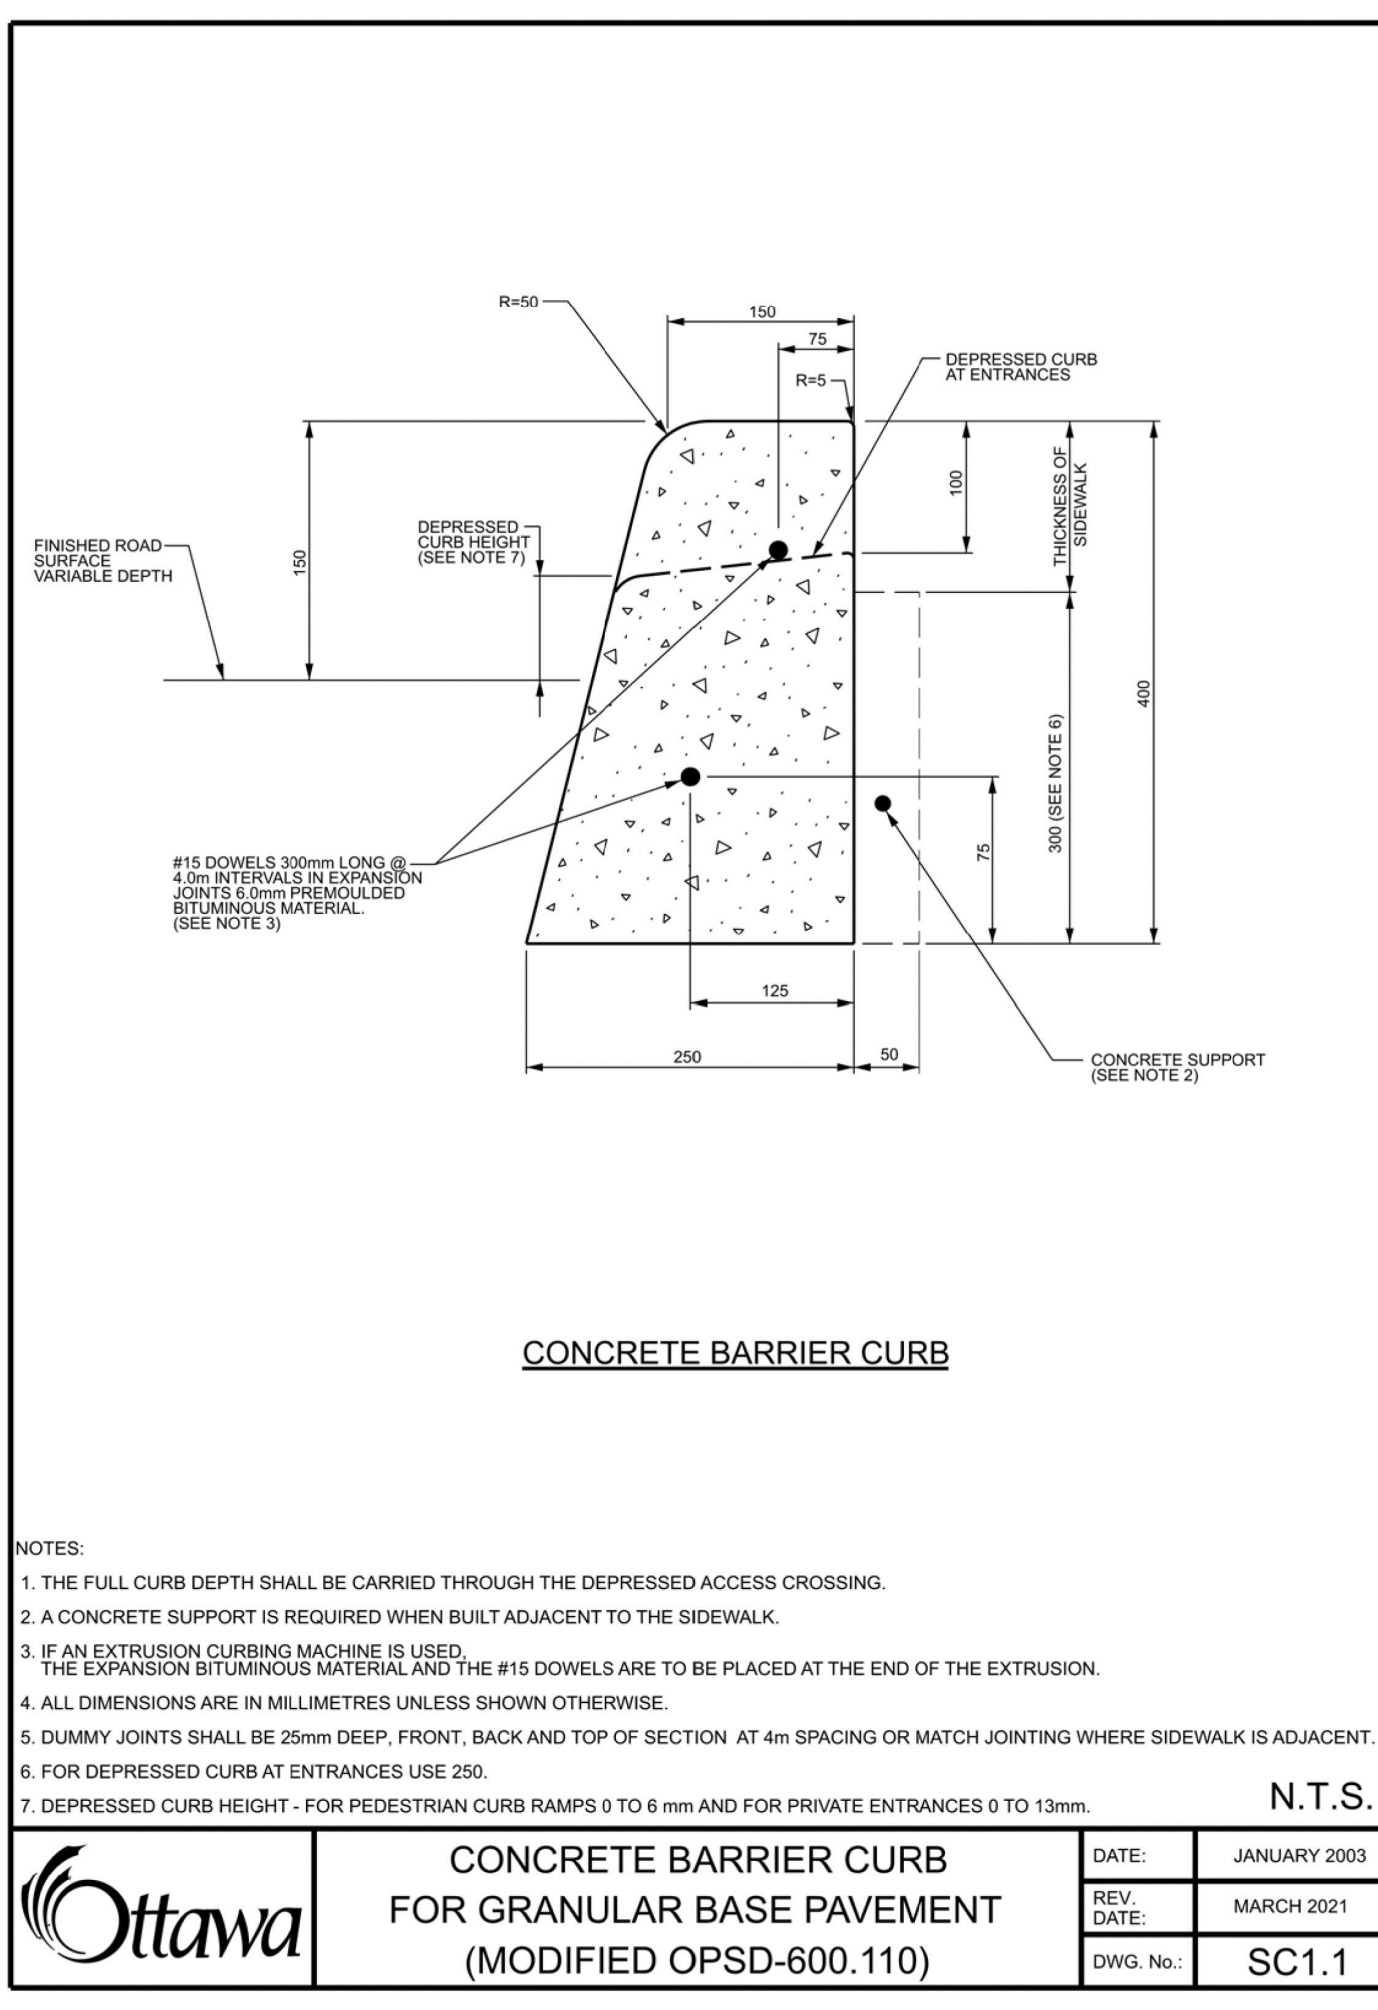

TITLE: CONCRETE BARRIER CURB FOR GRANULAR BASE PAVEMENT (MODIFIED OPSD-600.110)
DATE: JANUARY 2003
REV: MARCH 2021
DWG No: SC1.1

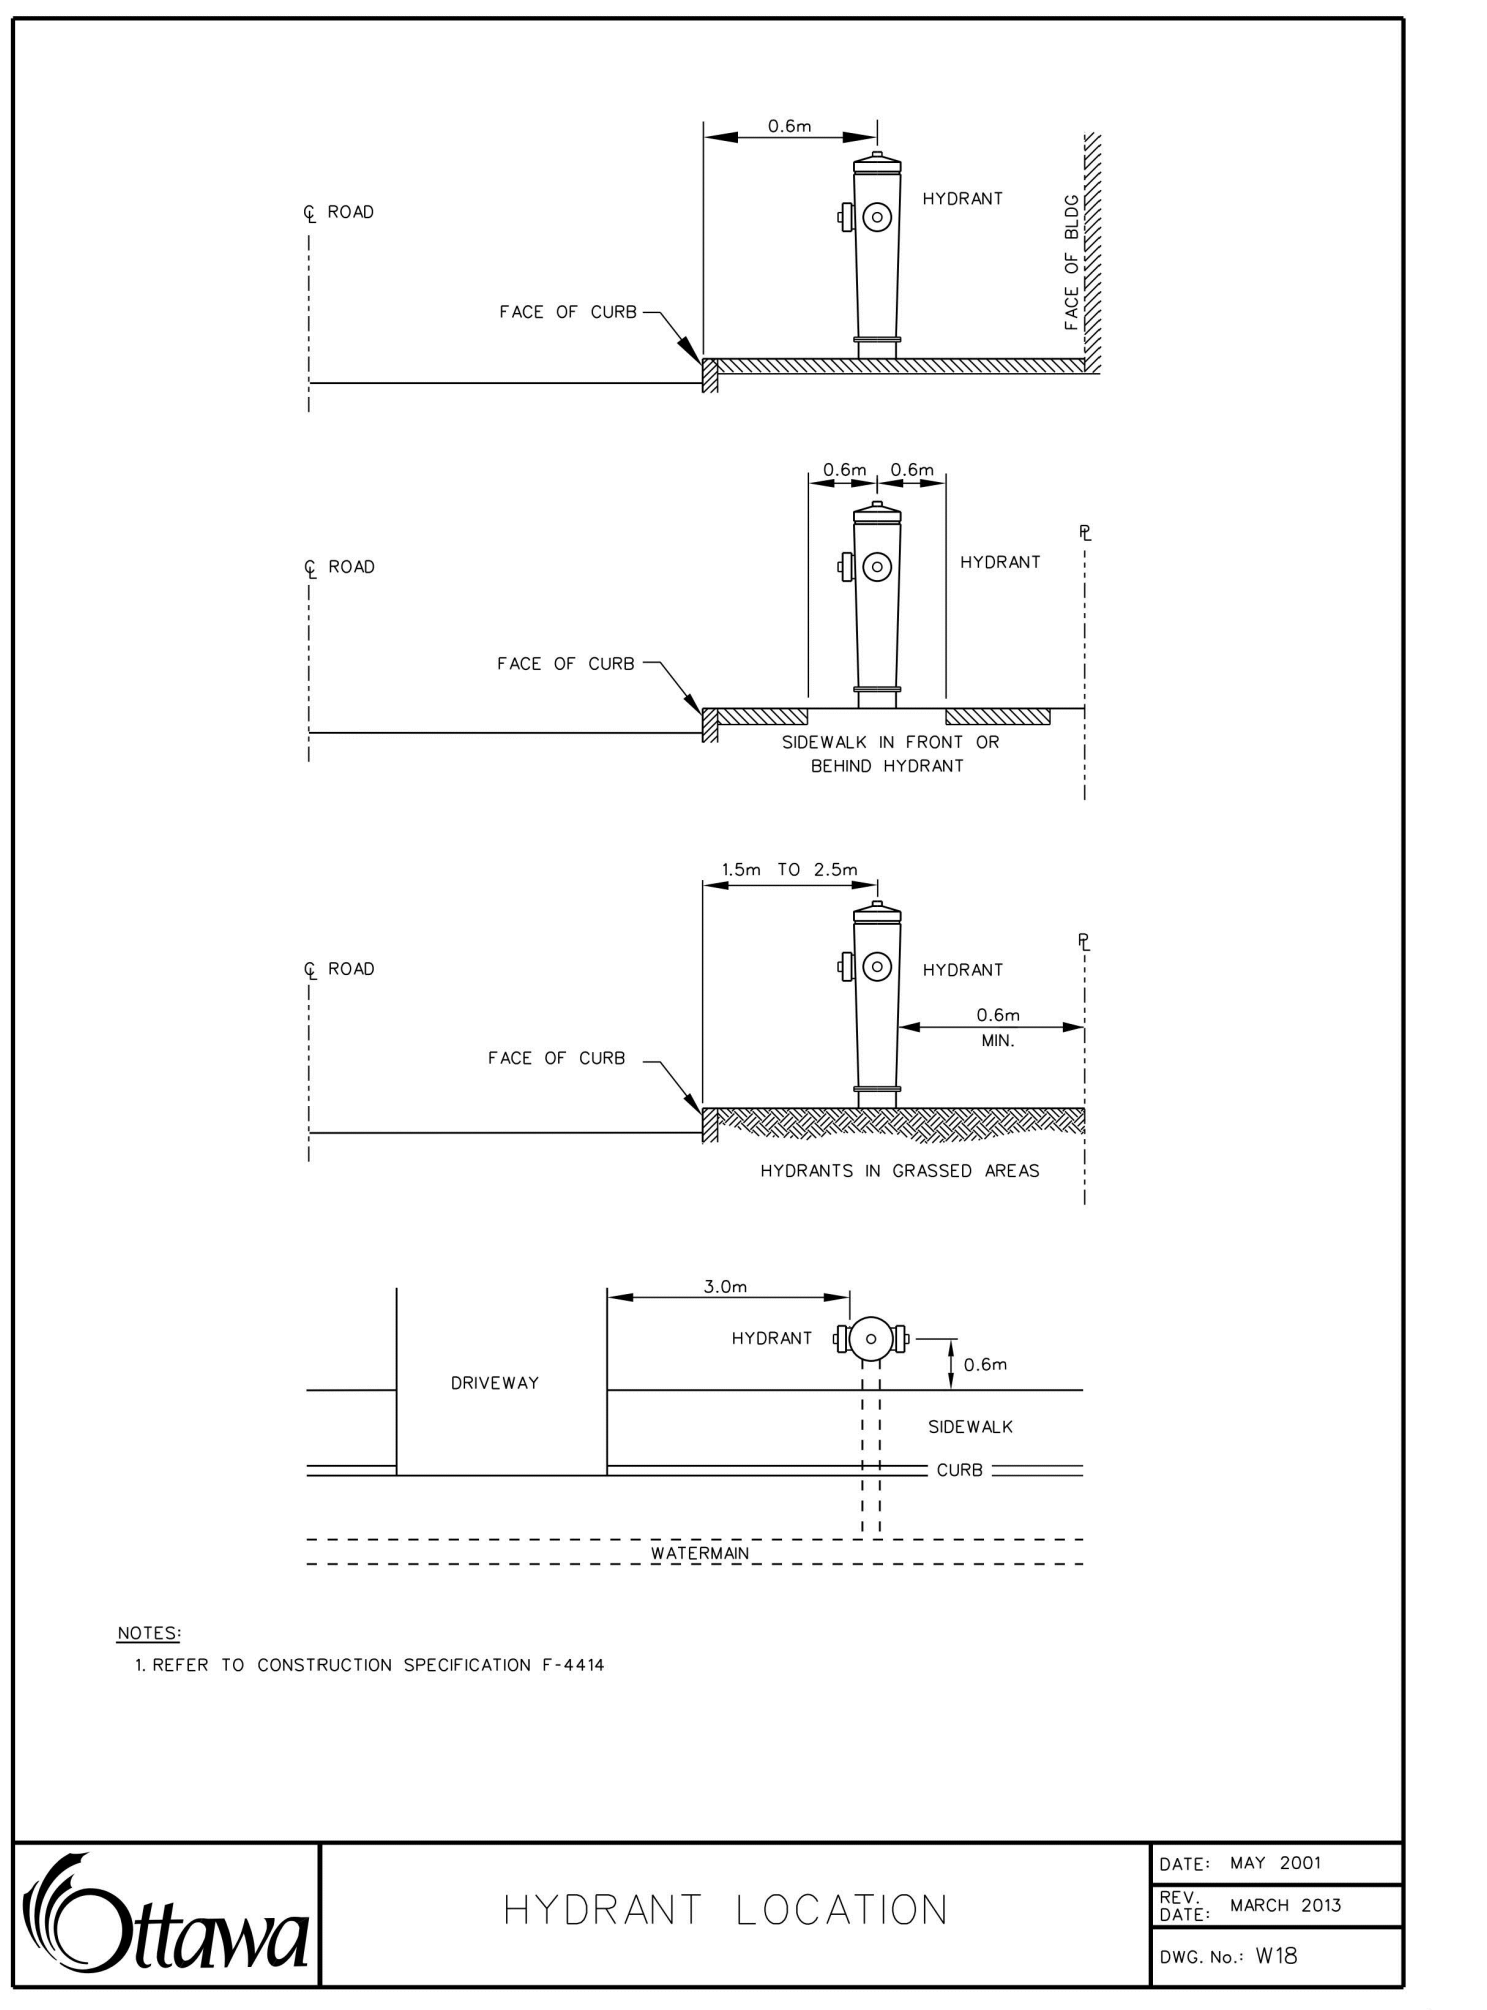


TITLE: HYDRANT LOCATION
DATE: MAY 2001
REV: MARCH 2013
DWG No: W19

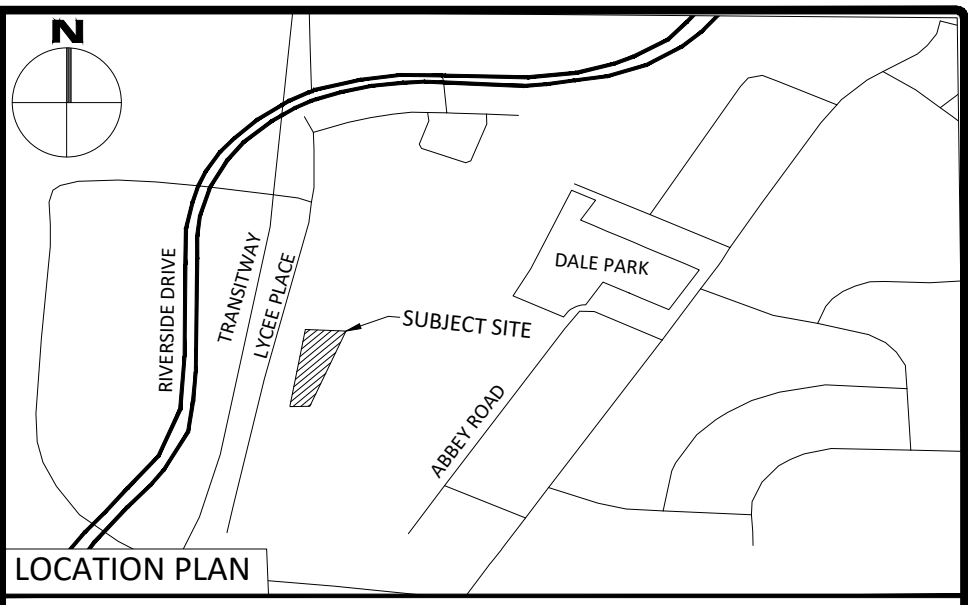

- LEGEND: CONCRETE BARRIER CURB, CONCRETE WALKWAY, PROPOSED LIGHT DUTY ASPHALT, PROPOSED HEAVY DUTY ASPHALT, STORM SEWER MANHOLE, CATCHBASIN MANHOLE, LANDSCAPE CATCHBASIN, SANITARY SEWER MANHOLE, FIRE HYDRANT, WATER VALVE, WATER METER, REMOTE WATER METER, PROPERTY LINE, DRAINAGE SWALE, DRAINAGE DITCH, SLOPING AT 3:1 UNLESS SPECIFIED, SURFACE ELEVATION, SWALE ELEVATION, TOP OF WALL ELEVATION, BOTTOM OF WALL ELEVATION, OVERLAND FLOW ROUTE, SILT FENCE BARRIER, EXISTING BUILDING WALL, STRAW BALE CHECK DAM, EXISTING SEWER, PROPOSED PLAY AREA, EXISTING SEWER, PROPOSED SEWER, LIMIT OF WORK

FOR REVIEW ONLY NOT FOR CONSTRUCTION

No.	Revisions	Date
1	ISSUED FOR REVIEW	MAY 19, 2022

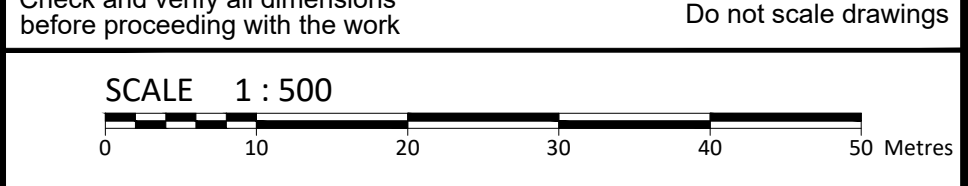


McINTOSH PERRY
115 Walgreen Road, RR3, Carp, ON K0A 1L0
Tel: 613-836-2184 Fax: 613-836-3742
www.mcintoshperry.com


Client: FIGUR ARCHITECTS COLLECTIVE
190 SOMERSET STREET WEST
OTTAWA, ON K2P 0J4
(613) 695-6122

Project: 1633/1635 LYCEE PLACE
OTTAWA, ON K1G 0E5
613-733-8522

Drawing Title: Detail Sheet 3	
Scale: 1:500	Project Number: CCO-22-1100
Drawn By: N.V.	Checked By: R.F.
Designed By: N.V.	Drawing Number: Detail Sheet 3

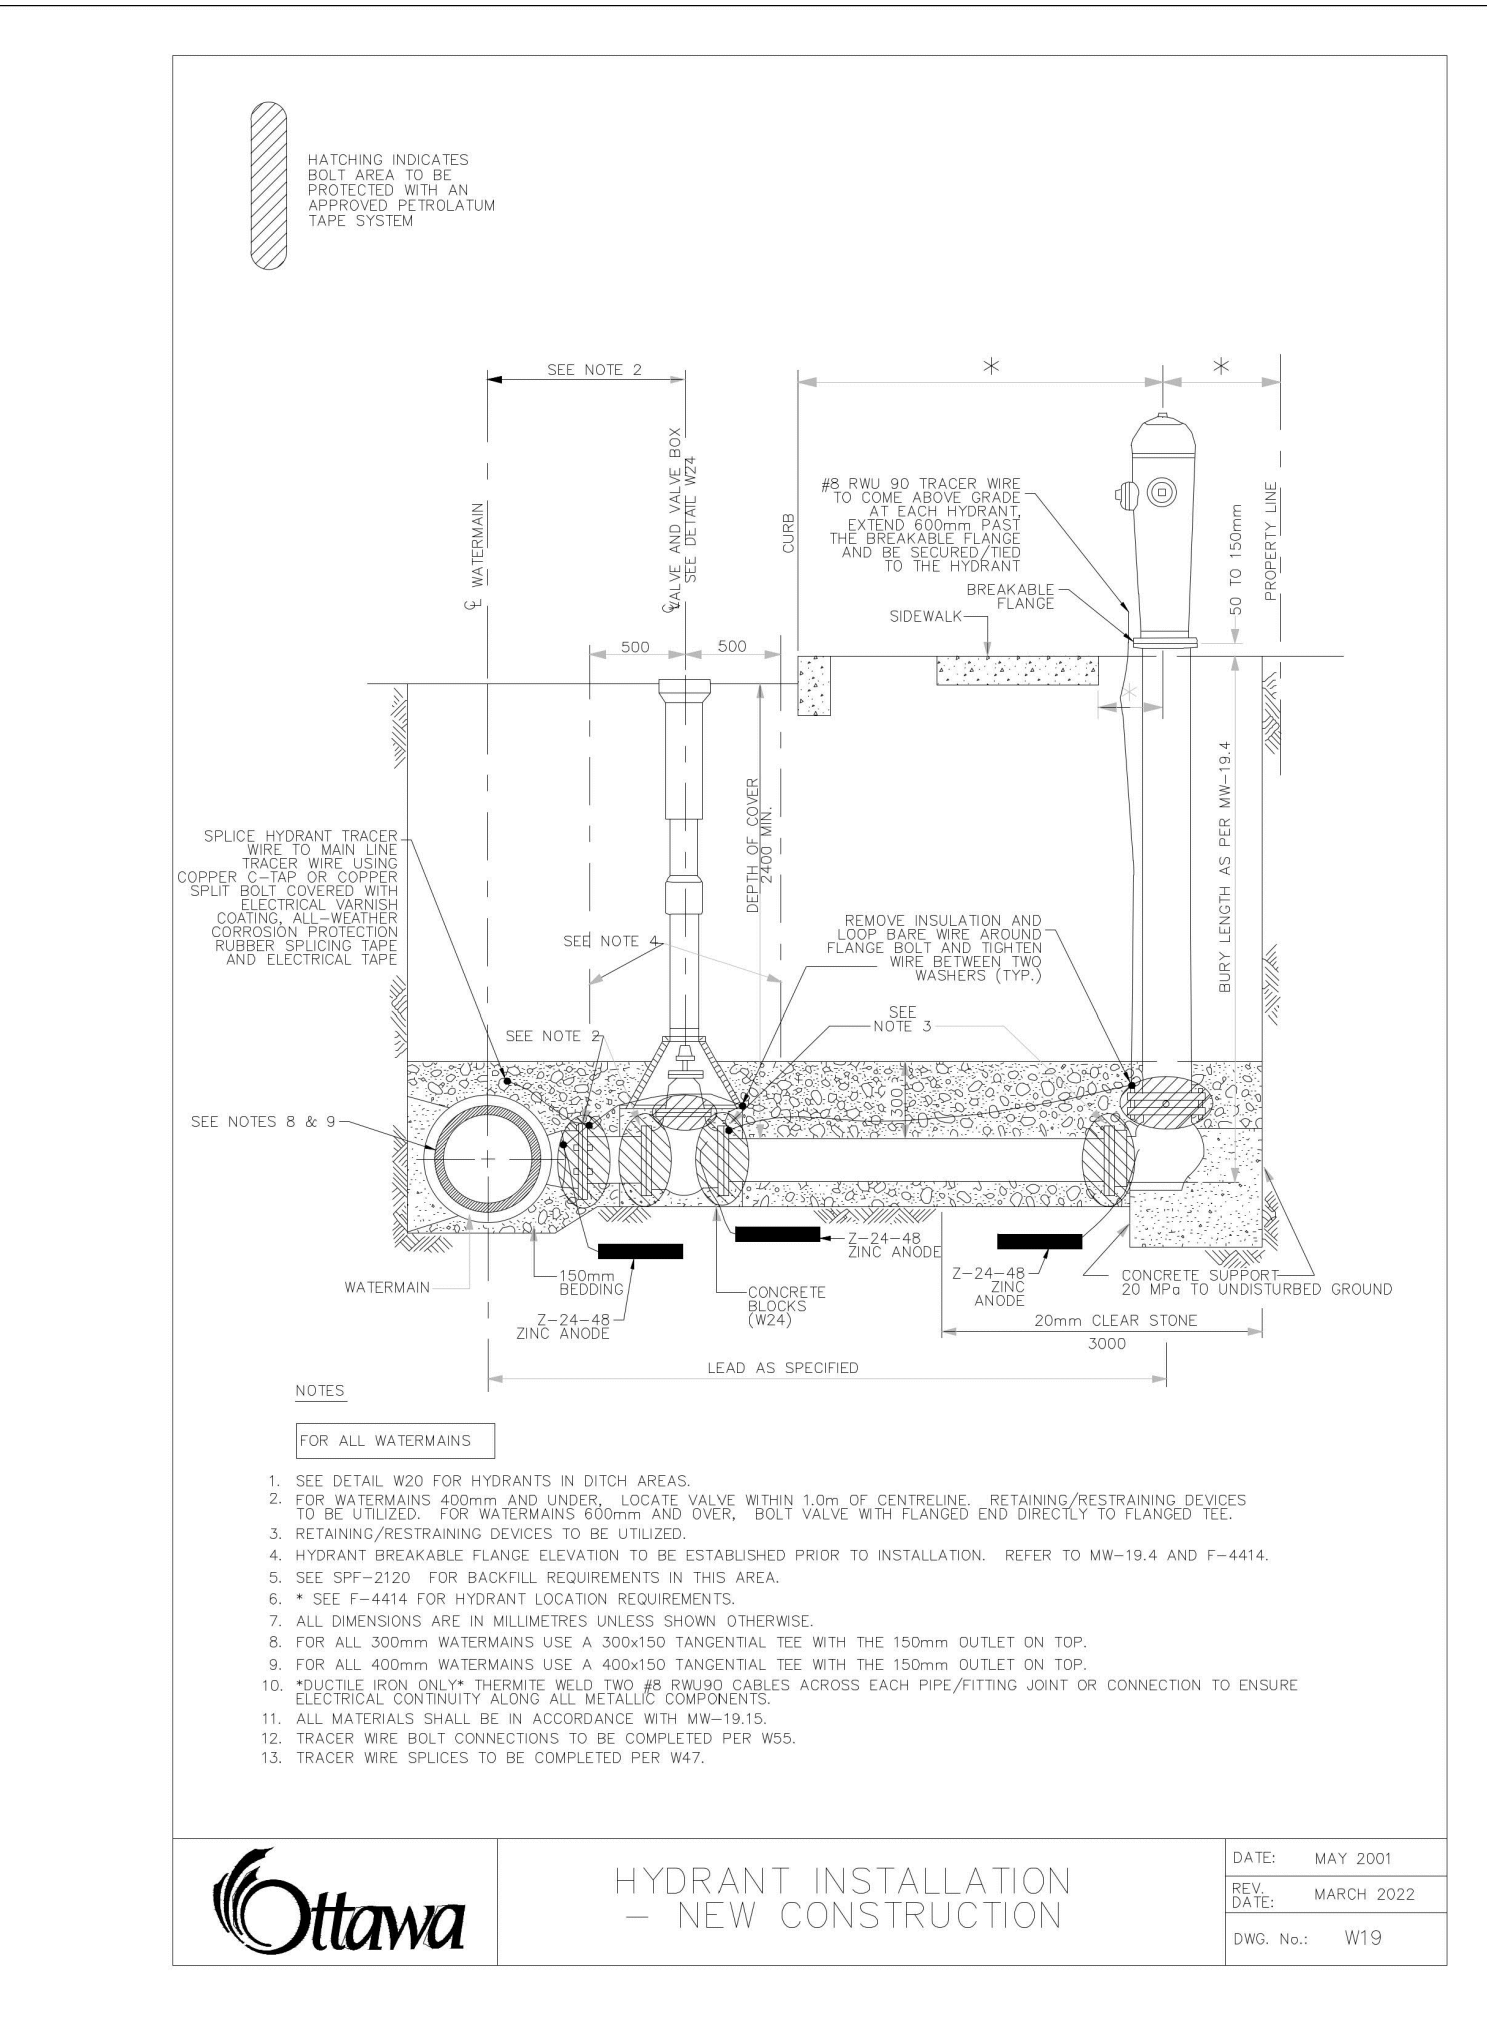

TITLE: HYDRANT INSTALLATION - NEW CONSTRUCTION
DATE: MAY 2001
REV: MARCH 2022
DWG No: W19

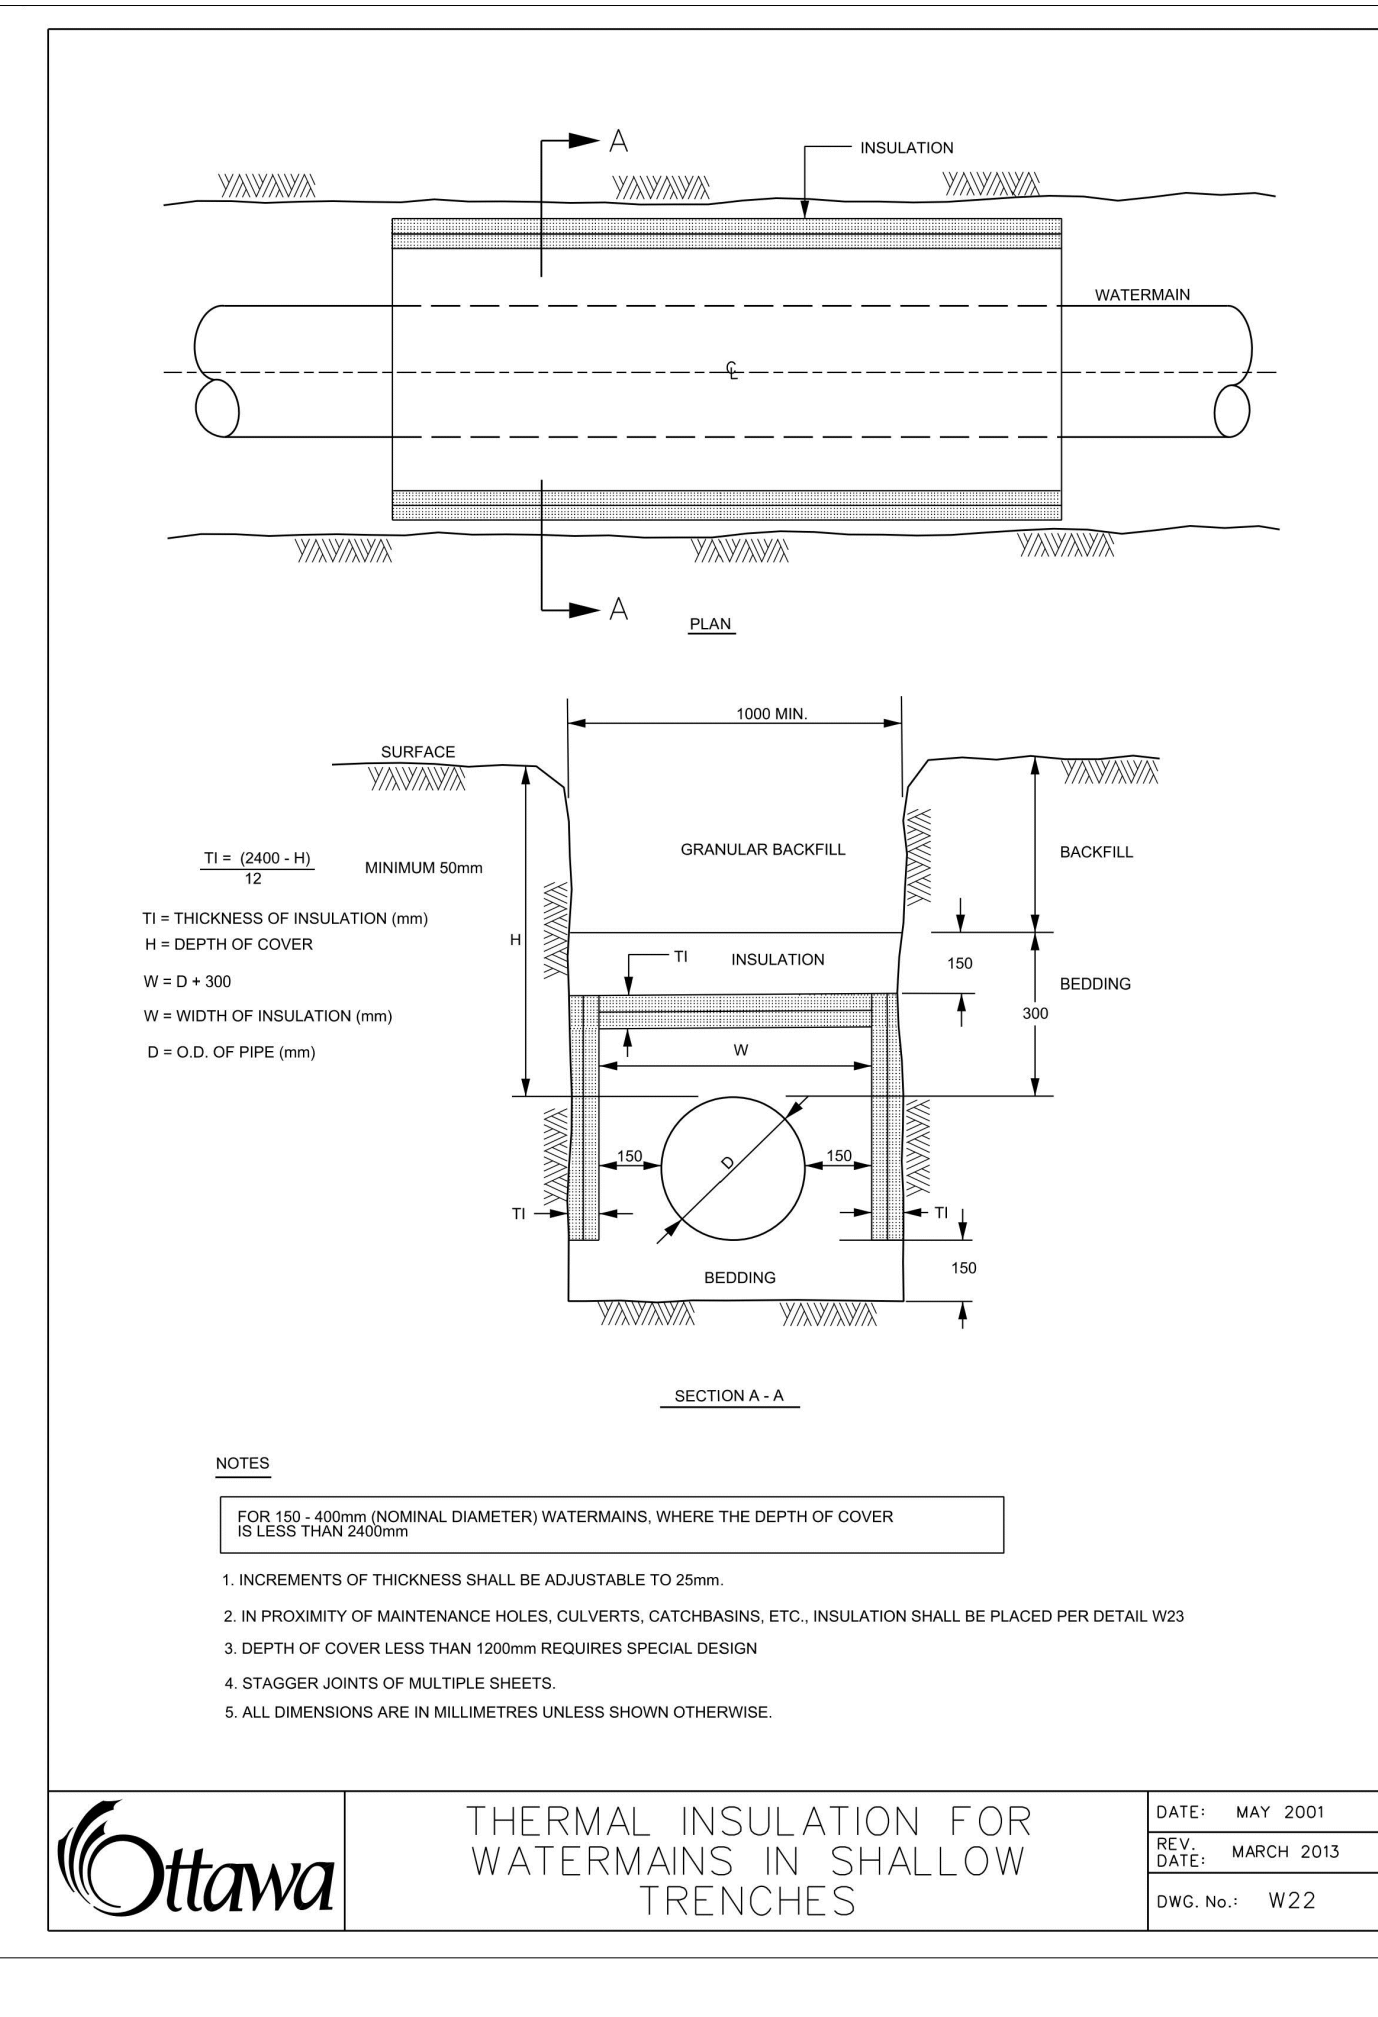

TITLE: THERMAL INSULATION FOR WATERMAINS IN SHALLOW TRENCHES
DATE: MAY 2001
REV: MARCH 2013
DWG No: W22

NADER KADRI
PLANNER II
PLANNING, REAL ESTATE & ECONOMIC DEVELOPMENT
DEPARTMENT, CITY OF OTTAWA