


**DRAWING LEGEND**

- CB [Symbol] CATCH BASIN
- MH [Symbol] MANHOLE
- CB/MH [Symbol] CATCH BASIN/MANHOLE
- SPL [Symbol] SPRINGLINE OF PIPE
- INV [Symbol] INVERT OF PIPE
- [Symbol] SUBDRAINS IN CB
- [Symbol] SUBDRAINS IN CB/MH
- SAN [Symbol] SANITARY SEWER
- ST [Symbol] STORM SEWER
- WS/WM [Symbol] WATER SERVICE/WATERMAIN
- CS [Symbol] CURB STOP & STANDPOST
- VB [Symbol] VALVE & VALVE BOX
- FFH [Symbol] FIRE HYDRANT
- FDC [Symbol] FIRE DEPARTMENT CONNECTION
- [Symbol] ROOF DRAIN
- [Symbol] WATER METER
- [Symbol] REMOTE WATER METER READOUT
- [Symbol] EXISTING GRADE ELEVATION
- +66.75 [Symbol] PROPOSED GRADE ELEVATION
- 0.5% [Symbol] EXISTING SLOPE OF GRADE
- 0.5% [Symbol] PROPOSED SLOPE OF GRADE
- [Symbol] EMERGENCY OVERLAND FLOW
- [Symbol] CENTERLINE OF SWALE
- [Symbol] PROPERTY LINE
- [Symbol] SILT FENCE BARRIER
- [Symbol] 150mm CURB/DEPRESSED CURB
- [Symbol] MEDIUM-DUTY PAVEMENT
- [Symbol] HEAVY-DUTY PAVEMENT
- [Symbol] CONCRETE
- [Symbol] LANDSCAPE
- FFL [Symbol] FIRST FLOOR ELEVATION
- USF [Symbol] UNDERSIDE OF FOOTING

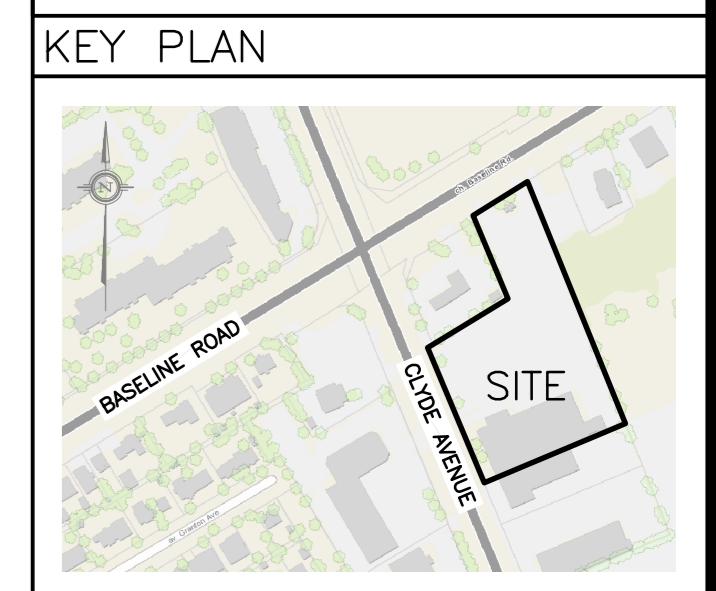

No.	DATE	REVISION
7	APR 28-22	RE-ISSUED FOR APPROVAL
6	JAN 5-22	ISSUED FOR TENDER
5	DEC 14-21	RE-ISSUED FOR APPROVAL
4	DEC 9-21	ISSUED FOR PERMIT
3	NOV 23-21	ISSUED FOR COORDINATION
2	JAN 8-20	ISSUED FOR APPROVAL
1	DEC 12-19	ISSUED FOR COORDINATION

**D. B. GRAY ENGINEERING INC.**  
 Stormwater Management - Grading & Drainage - Storm & Sanitary Sewers - Watermain  
 700 Long Point Circle 613-425-8044  
 Ottawa, Ontario d.gray@dbgrayengineering.com

**Project**  
 PROPOSED 6-STORY STORAGE FACILITY & 1-STORY BUILDING  
 1375 CLYDE AVENUE  
 OTTAWA, ONTARIO

**EROSION & SEDIMENT CONTROL PLAN**


Drawing Title: **EROSION & SEDIMENT CONTROL PLAN**

Engineer's Seal: **D.B. GRAY** 17016502 APR 28-22  
 PROVINCE OF ONTARIO

NOT VALID UNLESS SIGNED & DATED

Drawn: **D.B.G.**  
 Hor. Scale: 1:250  
 Vert. Scale: [Blank]  
 Date: SEP 17-19  
 Job No.: 19058

Drawing No.: **C-4**  
 of 8

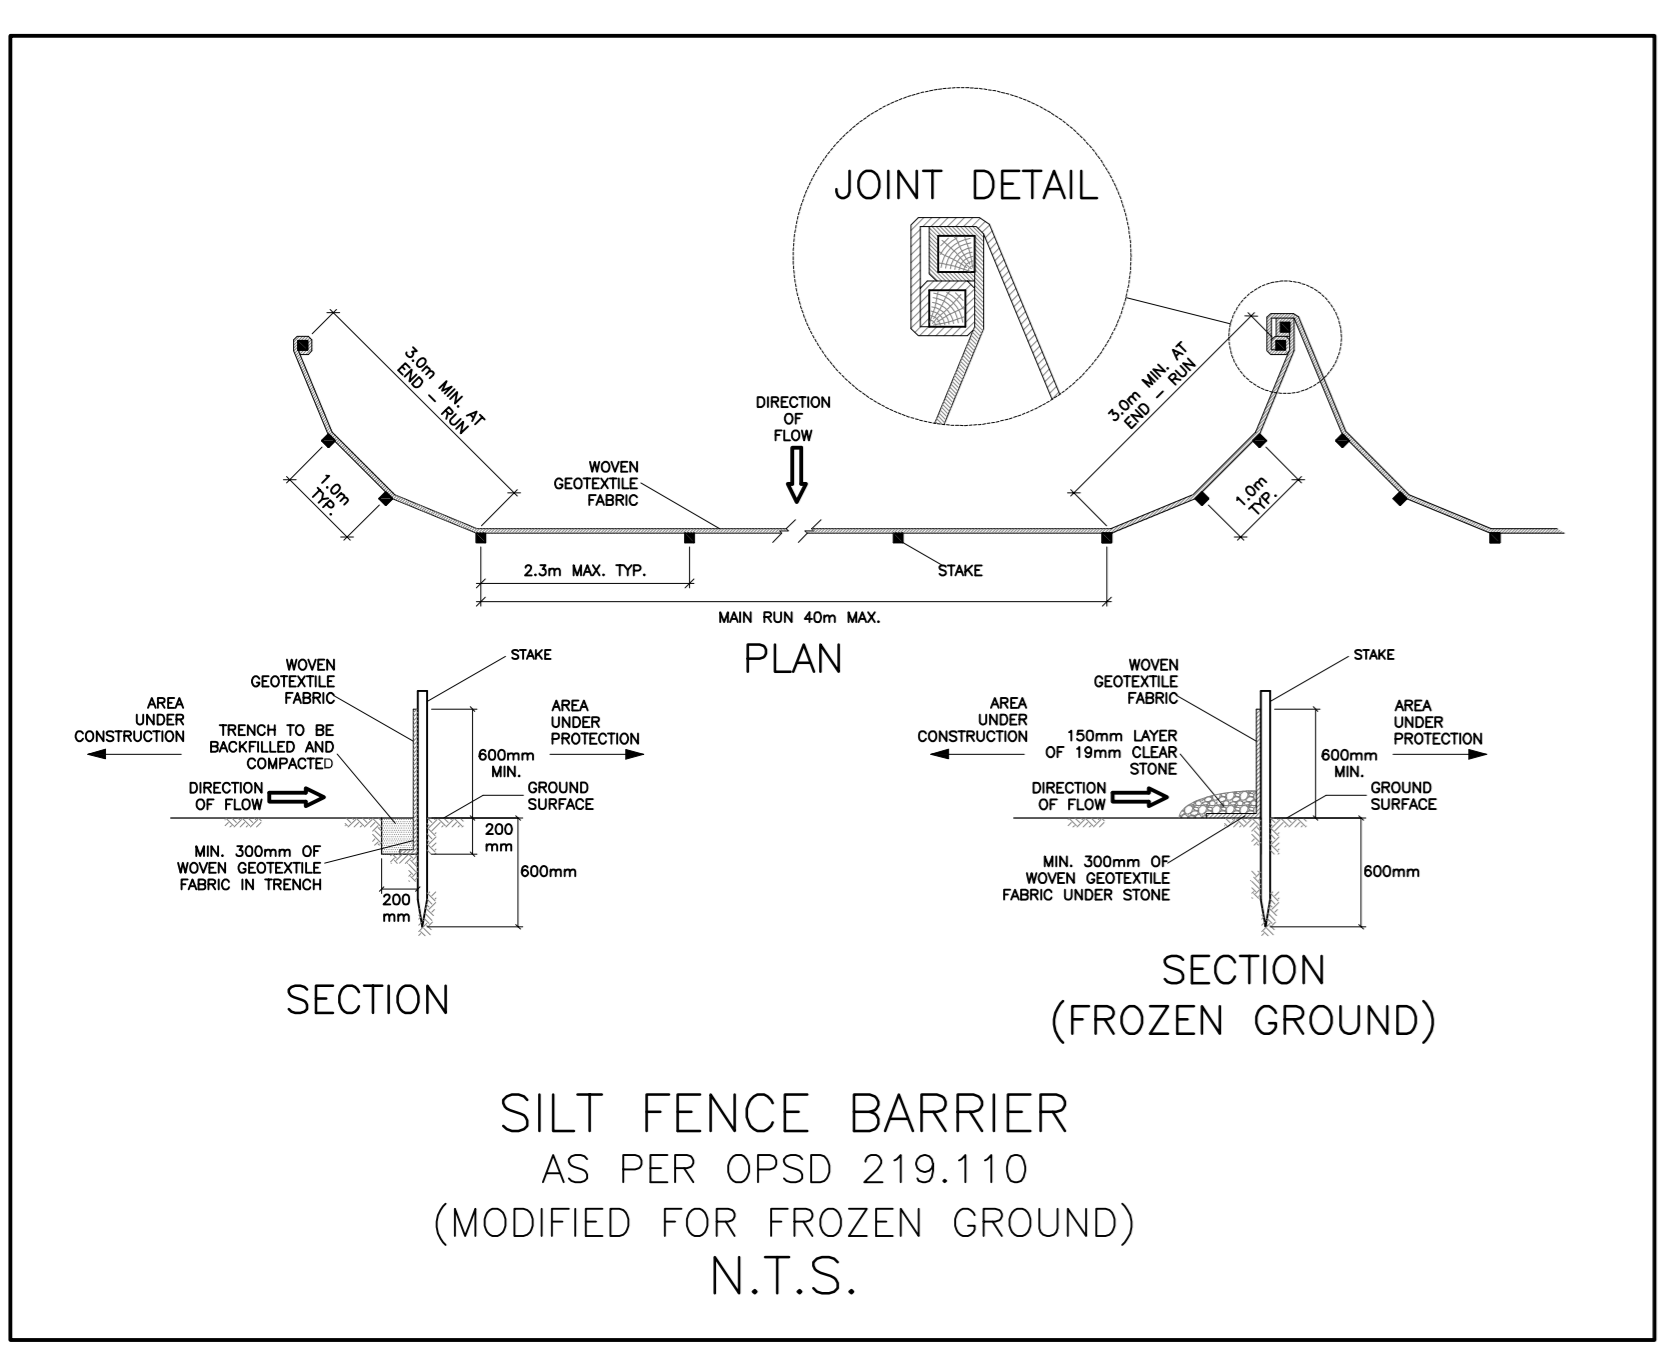

REFER TO NOTES & DETAILS ON DRAWINGS C-5, C-6 & C-7