

TREE PROTECTION SPECIFICATION

TO BE IMPLEMENTED FOR RETAINED TREES, BOTH ON SITE AND ON ADJACENT SITES, PRIOR TO ANY TREE REMOVAL OR SITE WORKS AND MAINTAINED FOR THE DURATION OF WORK ACTIVITIES ON SITE.

SCALE: NTS

DATE: MAY 2019


DRAWING NO.: 1 of 1

TREE INVENTORY						
TREE NUMBER	BOTANICAL NAME	COMMON NAME	OWNERSHIP	DBH (cm)	HEALTH	ACTION
1	<i>Acer platanoides</i>	Norway maple	Private	27.8	Good	Retain
2	<i>Acer platanoides</i>	Norway maple	Private	28.5	Fair	Retain
3	<i>Acer platanoides</i>	Norway maple	Private	18.2	Fair	Remove
4	<i>Acer platanoides</i>	Norway maple	Private	20.8	Fair	Remove
5	<i>Acer saccharinum</i>	Silver maple	Neighbour	+/- 40 (at 0.7m)	Good	Remove
6	<i>Acer saccharinum</i>	Silver maple	Neighbour	+/- 40 (at 1m)	Fair	Remove

NOTES:
1. THE TABLE ABOVE IS FROM THE TREE CONSERVATION REPORT PREPARED BY CERTIFIED ARBORIST, IFS ASSOCIATES, DATED APRIL 28, 2022.
2. REFER TO 'TREE PRESERVATION AND PROTECTION MEASURES' ON THE ARBORIST REPORT PRIOR TO ANY CONSTRUCTION WORKS ON SITE.
3. ANY WORKS WITHIN CRITICAL ROOT ZONE OF THE EXISTING TREES TO BE RETAINED NEEDS TO BE UNDERTAKEN BY HAND AND LIGHT EQUIPMENT TO THE SATISFACTION OF THE ARBORIST/LANDSCAPE ARCHITECT.

7	<i>Acer saccharinum</i>	Silver maple	Neighbour	+/-25 & +/- 35	Fair	Remove
8	<i>Acer saccharinum</i>	Silver maple	Neighbour	+/- 50	Good	Remove
9	<i>Acer platanoides</i>	Norway maple	Neighbour	+/- 25	Very Poor	Retain
10	<i>Acer saccharum</i>	Sugar maple	Neighbour	+/- 20	Standing dead	Retain
11	<i>Acer platanoides</i>	Norway maple	Private	22.3	Fair	Remove
12	<i>Acer platanoides</i>	Norway maple	Neighbour	<10-50	Good to very poor	Retain

- GENERAL NOTES
- CONTRACTOR SHALL CHECK AND VERIFY ALL DIMENSIONS ON SITE AND REPORT ANY DISCREPANCIES, ERRORS AND/OR OMISSIONS TO THE LANDSCAPE ARCHITECT PRIOR TO COMMENCING WORK.
 - ALL UNDERGROUND UTILITIES TO BE LOCATED BY THE CONTRACTOR PRIOR TO THE COMMENCEMENT OF ANY WORK. THE LANDSCAPE ARCHITECT BARES NO RESPONSIBILITY FOR ANY UNKNOWN SURFACE CONDITIONS.
 - CONTRACTOR TO COMPLETE LAYOUT TO APPROVAL OF LANDSCAPE ARCHITECT PRIOR TO ANY EXCAVATION.
 - ALL DISTURBED AREAS TO BE RESTORED TO ORIGINAL CONDITION OR BETTER UNLESS OTHERWISE SPECIFIED.
 - ALL WORK SHALL BE IN ACCORDANCE WITH THE ONTARIO BUILDING CODE AND ALL SUPPLEMENTS AND APPLICABLE MUNICIPAL REGULATIONS.
 - THIS DRAWING IS TO BE READ IN CONJUNCTION WITH ALL OTHER PROJECT DRAWINGS AND SPECIFICATIONS.
 - ALL GENERAL SITE INFORMATION AND CONDITIONS HAVE BEEN COMPILED FROM EXISTING PLANS, SURVEYS, AERIAL PHOTOS, AND LANDSCAPE ARCHITECT'S FIELD NOTES.
 - THIS DRAWING IS AN INSTRUMENT OF SERVICE AND REQUIRES THE PERMISSION OF THE LANDSCAPE ARCHITECT FOR USE. COPYRIGHT IS RESERVED BY THE LANDSCAPE ARCHITECT THAT HAS STAMPED AND SIGNED THE DRAWINGS.
 - DRAWING MAY NOT BE USED FOR CONSTRUCTION UNTIL SIGNED BY THE LANDSCAPE ARCHITECT, AS ISSUED FOR CONSTRUCTION.
 - ALL DIMENSIONS IN MILLIMETERS UNLESS OTHERWISE NOTED.
 - ALL TREE PLANTINGS SHOULD BE MIN.1.3M AWAY FROM UTILITY LINES.
 - DO NOT SCALE DRAWING.

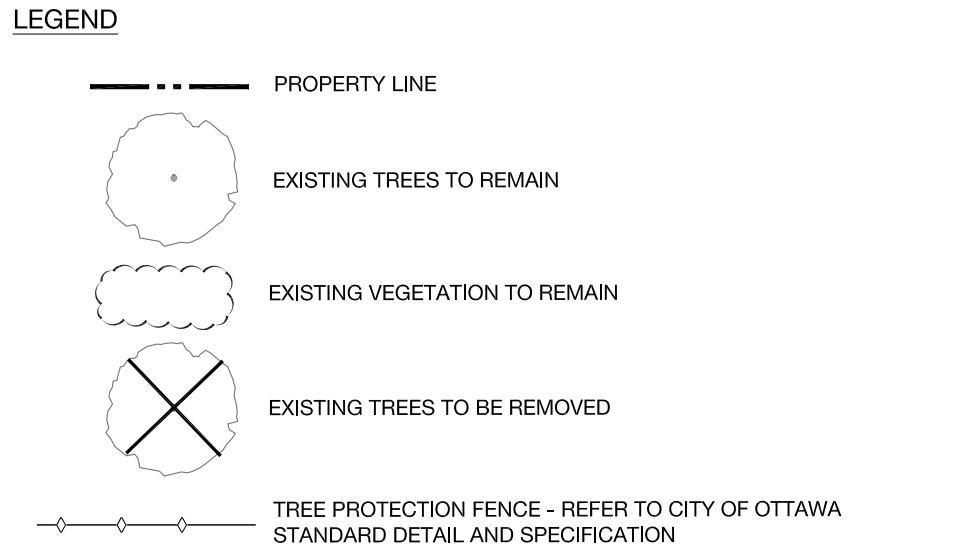

REVISIONS

NO.	D/M/Y	MILESTONE / FAIT SAILLANT	FORMAT
4	28-06-2022	ISSUED FOR SUBMISSION	PDF
3	28-04-2022	ISSUED FOR INTERNAL COORDINATION	PDF
2	18-11-2021	ISSUED FOR SUBMISSION	PDF
1	27-09-2017	ISSUED FOR SUBMISSION	PDF

PROJECT / LOCATION :
1375 CLYDE AVENUE
OTTAWA, ONTARIO

CLIENT
DYMON MANAGEMENT

396 Cooper St Suite 300, Ottawa, ON K2P 2H7, 613.730.5709, www.fotenn.com

TREE CONSERVATION PLAN		
REVIEWED	KA	DRAWING NO.
DRAWN	KZ/SP	SHEET NO.
DATE	04 OCT 2017	TR1
SCALE	1 : 250	