


1
SK-1

SECTION: RETAINING WALL
SCALE: 1/2" = 1'-0"

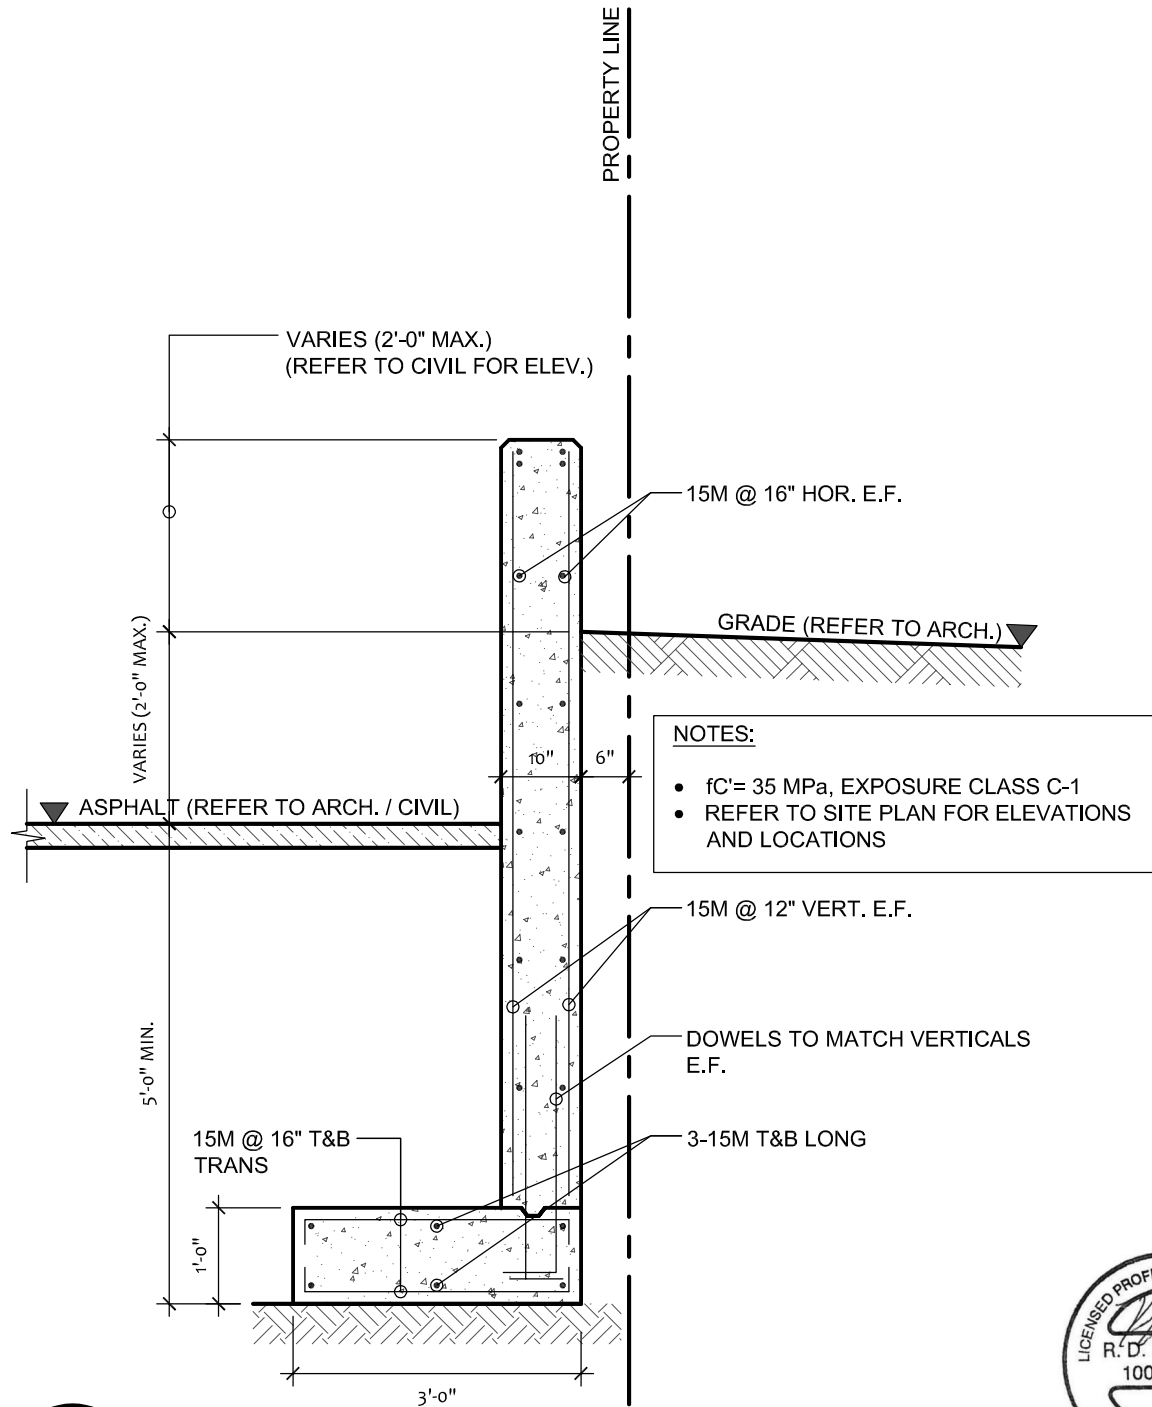



1
SK-2

SECTION: RETAINING WALL

SCALE: $1/2" = 1'-0"$

