

GEOTECHNICAL DETAILS	BH1-21	BH2-21	BH3-21	BH4-21	BH5-21	BH6-21
O/G PIT ELEVATION	60.82	60.72	60.65	60.41	59.88	59.60
TOPSOIL	60.82	60.72	60.65	60.41	59.88	59.60
FILL	60.57	60.42	60.35	60.16	59.65	59.35
SILTY CLAY	60.06	59.20	59.43	50.14	58.56	58.30
END OF BOREHOLE	54.42	54.02	54.10	53.86	53.33	53.05
GROUNDWATER ELEVATION	59.53	59.21	58.07	58.32	53.97	56.98
	•	•	•	•	*	•

NOTE:
1. ALL GEOTECHNICAL INFORMATION FROM REPORT PREPARED BY PATERSON GROUP INC., REPORT: PG5861-1, DATED JUNE 28TH 2021.
2. ND IS 'NOT DETECTED'

LEGEND 0.0m 200mmØ PVC WM PROPOSED WATERMAIN EX. 0.0m 200mmØ PVC WM EXISTING WATERMAIN 0.0m 200mmØ PVC ST @0.0% PROPOSED STORM SEWER EX. 0.0m 200mmØ PVC ST @0.0% EXISTING STORM SEWER 0.0m 200mmØ PVC SA @0.0% PROPOSED SANITARY SEWER EX. 0.0m 200mmØ PVC SA @0.0% EXISTING SANITARY SEWER PROP. EX. MAINTENANCE HOLE ■ CATCHBASIN ☐ CATCHBASIN MANHOLE DOUBLE CATCHBASIN HEADWALL SANITARY MANHOLE PROCESS MANHOLE SANITARY CLEANOUT WATERMAIN VALVE FIRE HYDRANT

> BLOW OFF ROOF LEADER

SIAMESE CONNECTION

TAPPING SLEEVE AND VALVE AND BOX





DRAWINGS SHALL NOT BE USED FOR CONSTRUCTION UNLESS SEALED BY A PROFESSIONAL ENGINEER. CONTRACTOR SHALL CHECK ALL DIMENSIONS ON DRAWINGS AND REPORT ANY DISCREPANCIES TO THE ENGINEER BEFORE PROCEEDING WITH THE WORK. ALL WORK TO BE PERFORMED IN ACCORDANCE WITH THE LATEST EDITION OF THE HEALTH AND SAFETY ACT.


No.	DATE	REVISION	В
1	2021.09.10	ISSUED FOR SITE PLAN APPROVAL	G
2	2022.08.24	ISSUED FOR OWNER'S REVIEW	А
3	2022.09.07	ISSUED FOR SECOND SPA SUBMISSION	Α
			$\overline{}$

## LEGAL INFORMATION

LOT 29
CONCESSION 1 (OLD SURVEY)
GEOGRAPHIC TOWNSHIP OF CUMBERLAND
CITY OF OTTAWA
FORMERLY IN THE CITY OF CUMBERLAND

## DRAWING REFERENCES

- TOPOGRAPHICAL INFORMATION SHOWN ON THIS PLAN WAS COLLECTED BY MALLOT CREEK GROUP INC.
- 2. LEGAL BOUNDARY INFORMATION SHOWN ON THIS PLAN WAS TAKEN FROM A PLAN PREPARED BY WEBSTER & SIMMONDS SURVEYING LTD., 2002, PLAN 4R-1795
- GEOTECHNICAL INFORMATION SHOWN ON THIS PLAN WAS TAKEN FROM A REPORT PREPARED BY PATERSON GROUP INC., DATED JUNE 28TH 2021, REPORT: PG5861-1
- 4. INFORMATION RELATED TO THE EXISTING SERVICES ON DAIRY DRIVE WAS TAKEN FROM PLANS PREPARED BY ROBINSON CONSULTANTS FOR THE CITY OF OTTAWA, TITLED DAIRY DRIVE EXTENSION AND TRIM ROAD PARK & RIDE EXPANSION, GRADING AND DRAINAGE, DATED APRIL 26TH 2013, PROVIDED BY THE CITY OF OTTAWA.
- ARCHITECTURAL INFORMATION SHOWN ON THIS PLAN WAS TAKEN FROM PLANS PREPARED BY MALLOT CREEK GROUP
- 6. EXISTING SERVICES FOR THE SITE WAS TAKEN FROM A PLAN PREPARED BY DAVID MCMANUS ENGINEERING LTD., TITLED SITE SERVICING AND GRADING PLAN, DATED MARCH 25TH
- LANDSCAPING PLANS PREPARED BY THAKAR ASSOCIATES DESIGN. TREE CONSERVATION REPORT PREPARED BY ARBORSPHERE

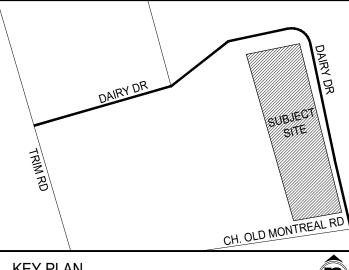

N.T.S.



Mallot Creek Group inc.

294 Mill Street East, Suite 201
Elora, ON N0B 1S0
T: 519•846•1830
F: 519•846•1833
info@mallotcreek.com
www.mallotcreek.com



APETITO HFS 1010 DAIRY DR OTTAWA, ON K4A 3N3

PROPOSED EXPANSIONS

PHASE 1 - SITE GRADING PLAN




RENT REVISION:

C3.11

2021.06.18

1:500

ROJECT NUMBER: 21008

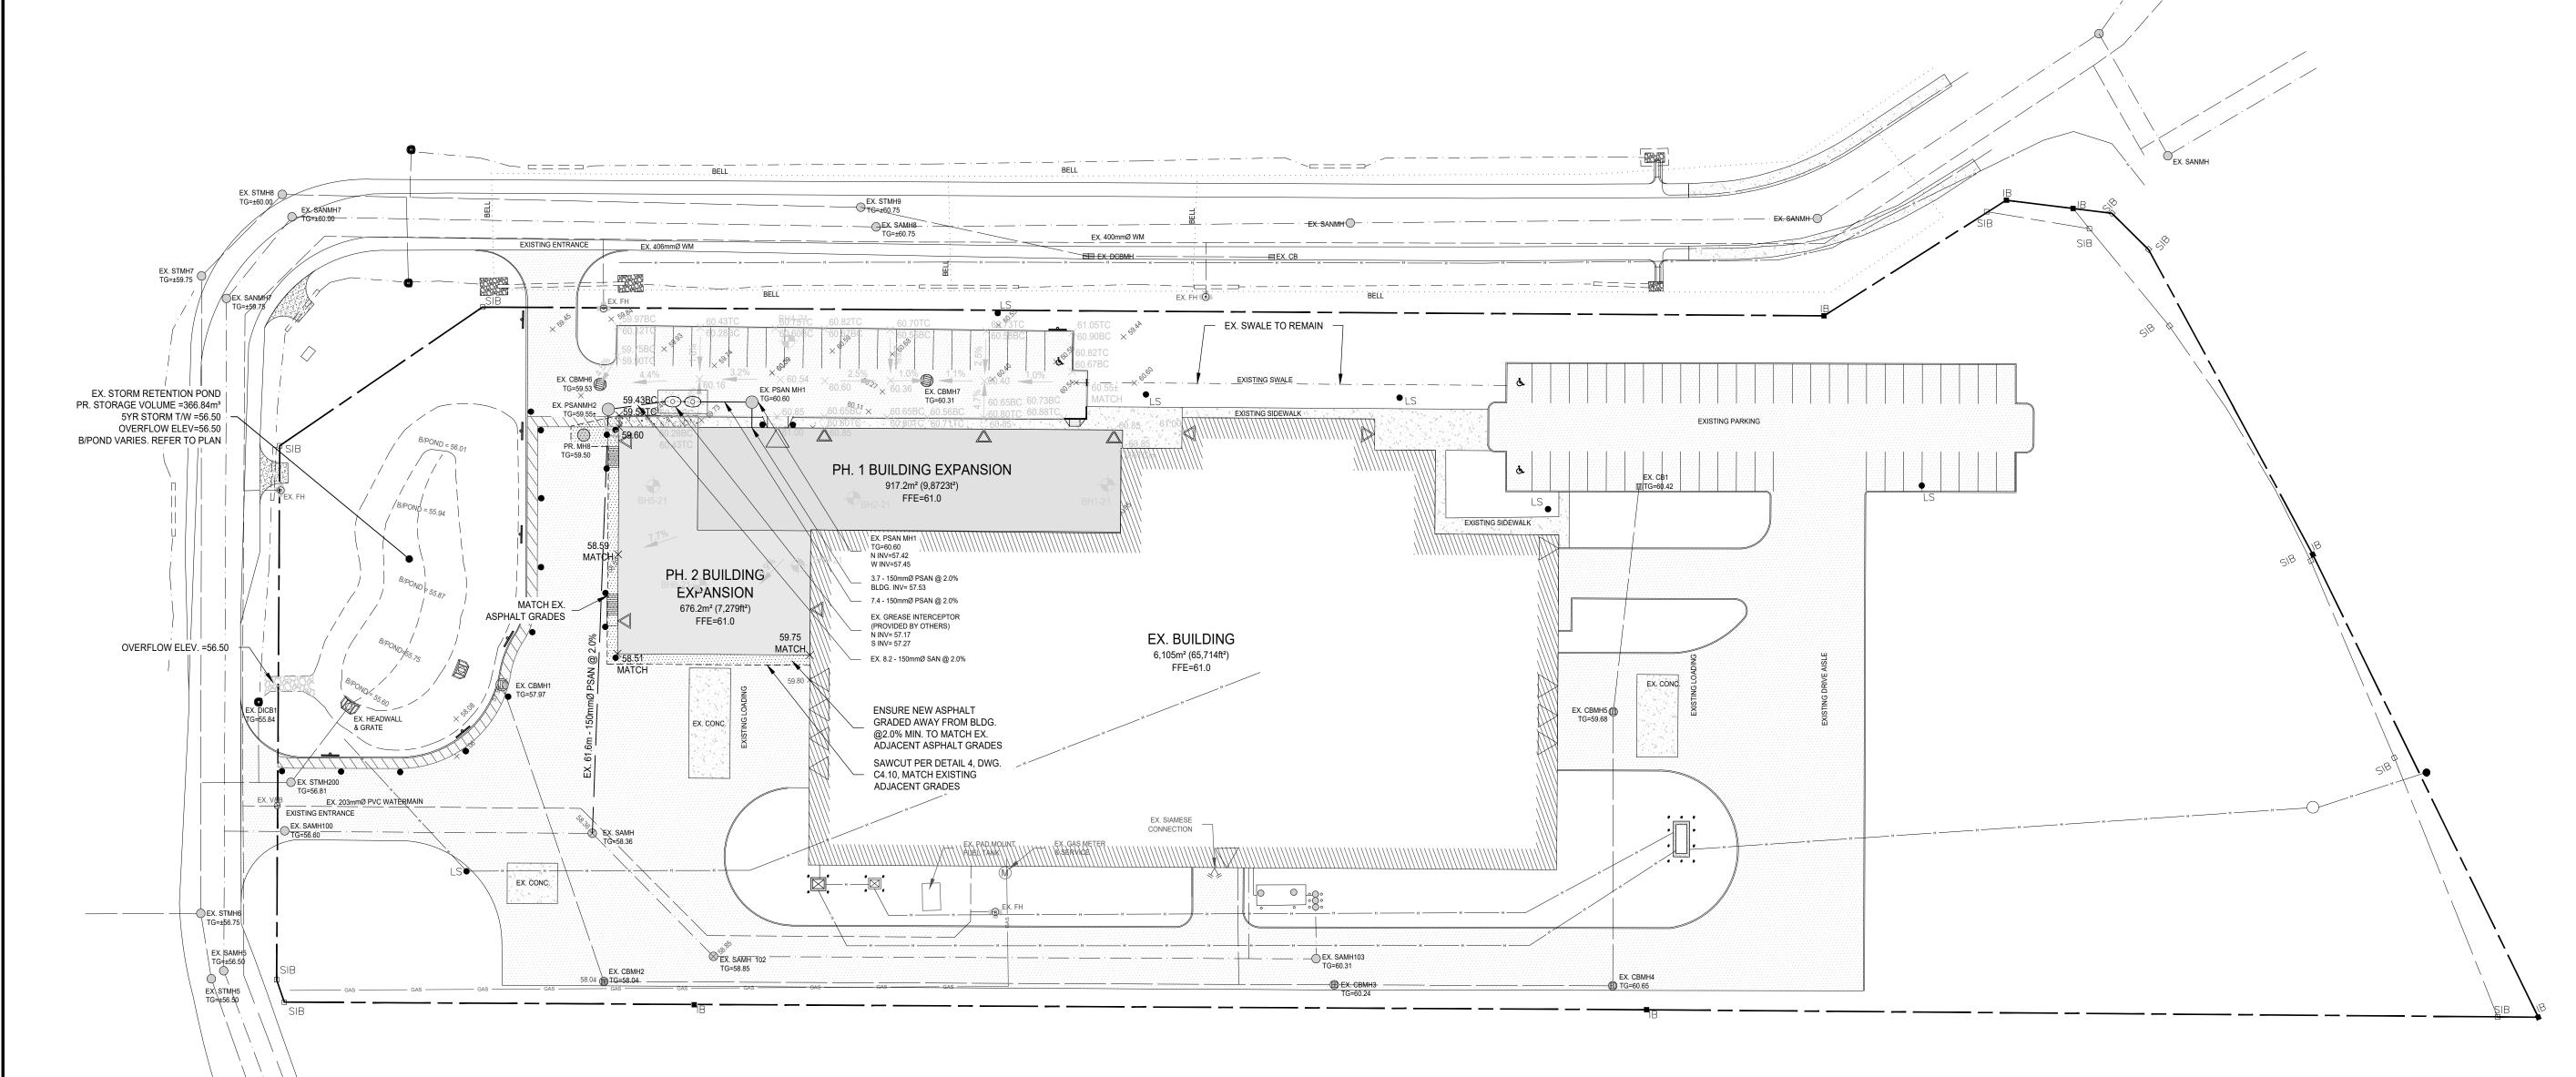

GEOTECHNICAL DETAILS	BH1-21	BH2-21	BH3-21	BH4-21	BH5-21	BH6-21
O/G PIT ELEVATION	60.82	60.72	60.65	60.41	59.88	59.60
TOPSOIL	60.82	60.72	60.65	60.41	59.88	59.60
FILL	60.57	60.42	60.35	60.16	59.65	59.35
SILTY CLAY	60.06	59.20	59.43	50.14	58.56	58.30
END OF BOREHOLE	54.42	54.02	54.10	53.86	53.33	53.05
GROUNDWATER ELEVATION	59.53	59.21	58.07	58.32	53.97	56.98
NOTE:	•		•			•

NOTE:
1. ALL GEOTECHNICAL INFORMATION FROM REPORT PREPARED BY PATERSON GROUP INC., REPORT: PG5861-1, DATED JUNE 28TH 2021.
2. ND IS 'NOT DETECTED'

HEADWALL

SANITARY MANHOLE

PROCESS MANHOLE

SANITARY CLEANOUT

LEGEND

WATERMAIN VALVE

FIRE HYDRANT

REDUCER

BLOW OFF

ROOF LEADER

SIAMESE CONNECTION

TAPPING SLEEVE AND VALVE AND BOX

VALVE AND BOX

/E AND VALVE AND BOX



VISION: 3 C3.21

DRAWINGS SHALL NOT BE USED FOR CONSTRUCTION UNLESS SEALED BY A PROFESSIONAL ENGINEER. CONTRACTOR SHALL CHECK ALL DIMENSIONS ON DRAWINGS AND REPORT ANY DISCREPANCIES TO THE ENGINEER BEFORE PROCEEDING WITH THE WORK. ALL WORK TO BE PERFORMED IN ACCORDANCE WITH THE LATEST EDITION OF THE HEALTH AND SAFETY ACT.


No.	DATE	REVISION	1
1	2021.09.10	ISSUED FOR SITE PLAN APPROVAL	
2	2022.08.24	ISSUED FOR OWNER'S REVIEW	
3	2022.09.07	ISSUED FOR SECOND SPA SUBMISSION	
			Ī
			I
			t

## LEGAL INFORMATION


LOT 29
CONCESSION 1 (OLD SURVEY)
GEOGRAPHIC TOWNSHIP OF CUMBERLAND
CITY OF OTTAWA
FORMERLY IN THE CITY OF CUMBERLAND

## DRAWING REFERENCES:

- TOPOGRAPHICAL INFORMATION SHOWN ON THIS PLAN WAS COLLECTED BY MALLOT CREEK GROUP INC.
- 2. LEGAL BOUNDARY INFORMATION SHOWN ON THIS PLAN WAS TAKEN FROM A PLAN PREPARED BY WEBSTER & SIMMONDS SURVEYING LTD., 2002, PLAN 4R-1795
- GEOTECHNICAL INFORMATION SHOWN ON THIS PLAN WAS TAKEN FROM A REPORT PREPARED BY PATERSON GROUP INC., DATED JUNE 28TH 2021, REPORT: PG5861-1
- 4. INFORMATION RELATED TO THE EXISTING SERVICES ON DAIRY DRIVE WAS TAKEN FROM PLANS PREPARED BY ROBINSON CONSULTANTS FOR THE CITY OF OTTAWA, TITLED DAIRY DRIVE EXTENSION AND TRIM ROAD PARK & RIDE EXPANSION, GRADING AND DRAINAGE, DATED APRIL 26TH 2013, PROVIDED BY THE CITY OF OTTAWA.
- 5. ARCHITECTURAL INFORMATION SHOWN ON THIS PLAN WAS TAKEN FROM PLANS PREPARED BY MALLOT CREEK GROUP
- 6. EXISTING SERVICES FOR THE SITE WAS TAKEN FROM A PLAN PREPARED BY DAVID MCMANUS ENGINEERING LTD., TITLED SITE SERVICING AND GRADING PLAN, DATED MARCH 25TH
- LANDSCAPING PLANS PREPARED BY THAKAR ASSOCIATES DESIGN. TREE CONSERVATION REPORT PREPARED BY ARBORSPHERE

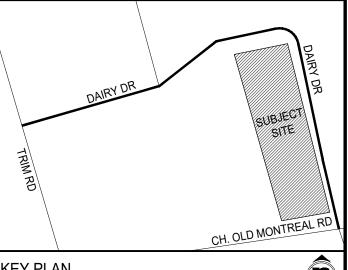

KEY PLAN N.T.S.

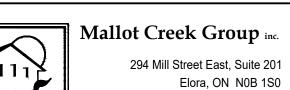


Elora, ON NOB 1S0
T: 519•846•1830
F: 519•846•1833
info@mallotcreek.com
www.mallotcreek.com



APETITO HFS 1010 DAIRY DR OTTAWA, ON K4A 3N3

PROPOSED EXPANSIONS

PHASE 2 - SITE GRADING PLAN

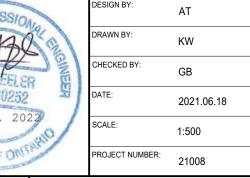

.2 1