



13.1 13 12 11 10 9.1 9 8.1 8 7.1 7 6 5 4 3 2.1 2 1

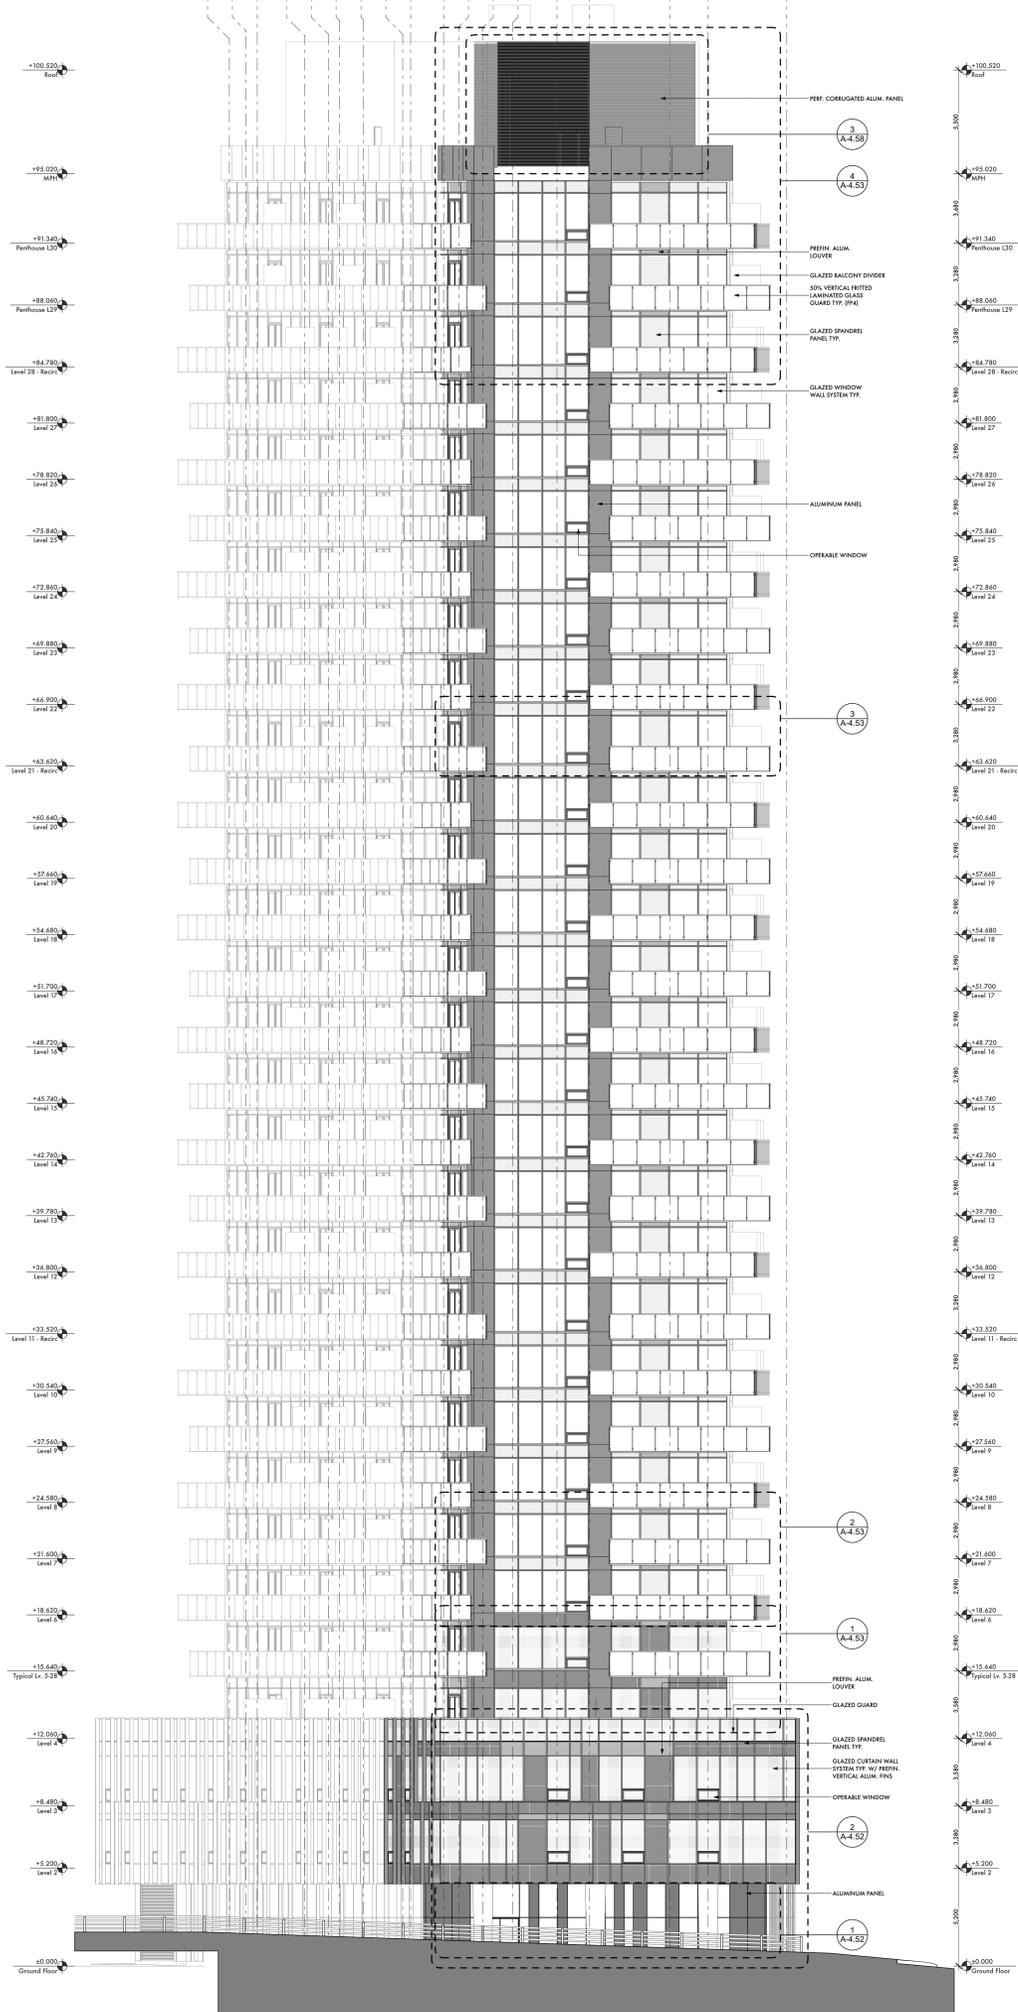

*Andrew McCraight*  
**ANDREW MCCRAIGHT**  
 MANAGER (A), DEVELOPMENT REVIEW CENTRAL  
 PLANNING, REAL ESTATE & ECONOMIC DEVELOPMENT  
 DEPARTMENT, CITY OF OTTAWA

**APPROVED**  
 By Andrew McCraight at 3:28 pm, Sep 15, 2022

P N M L K J H G F E D C B A

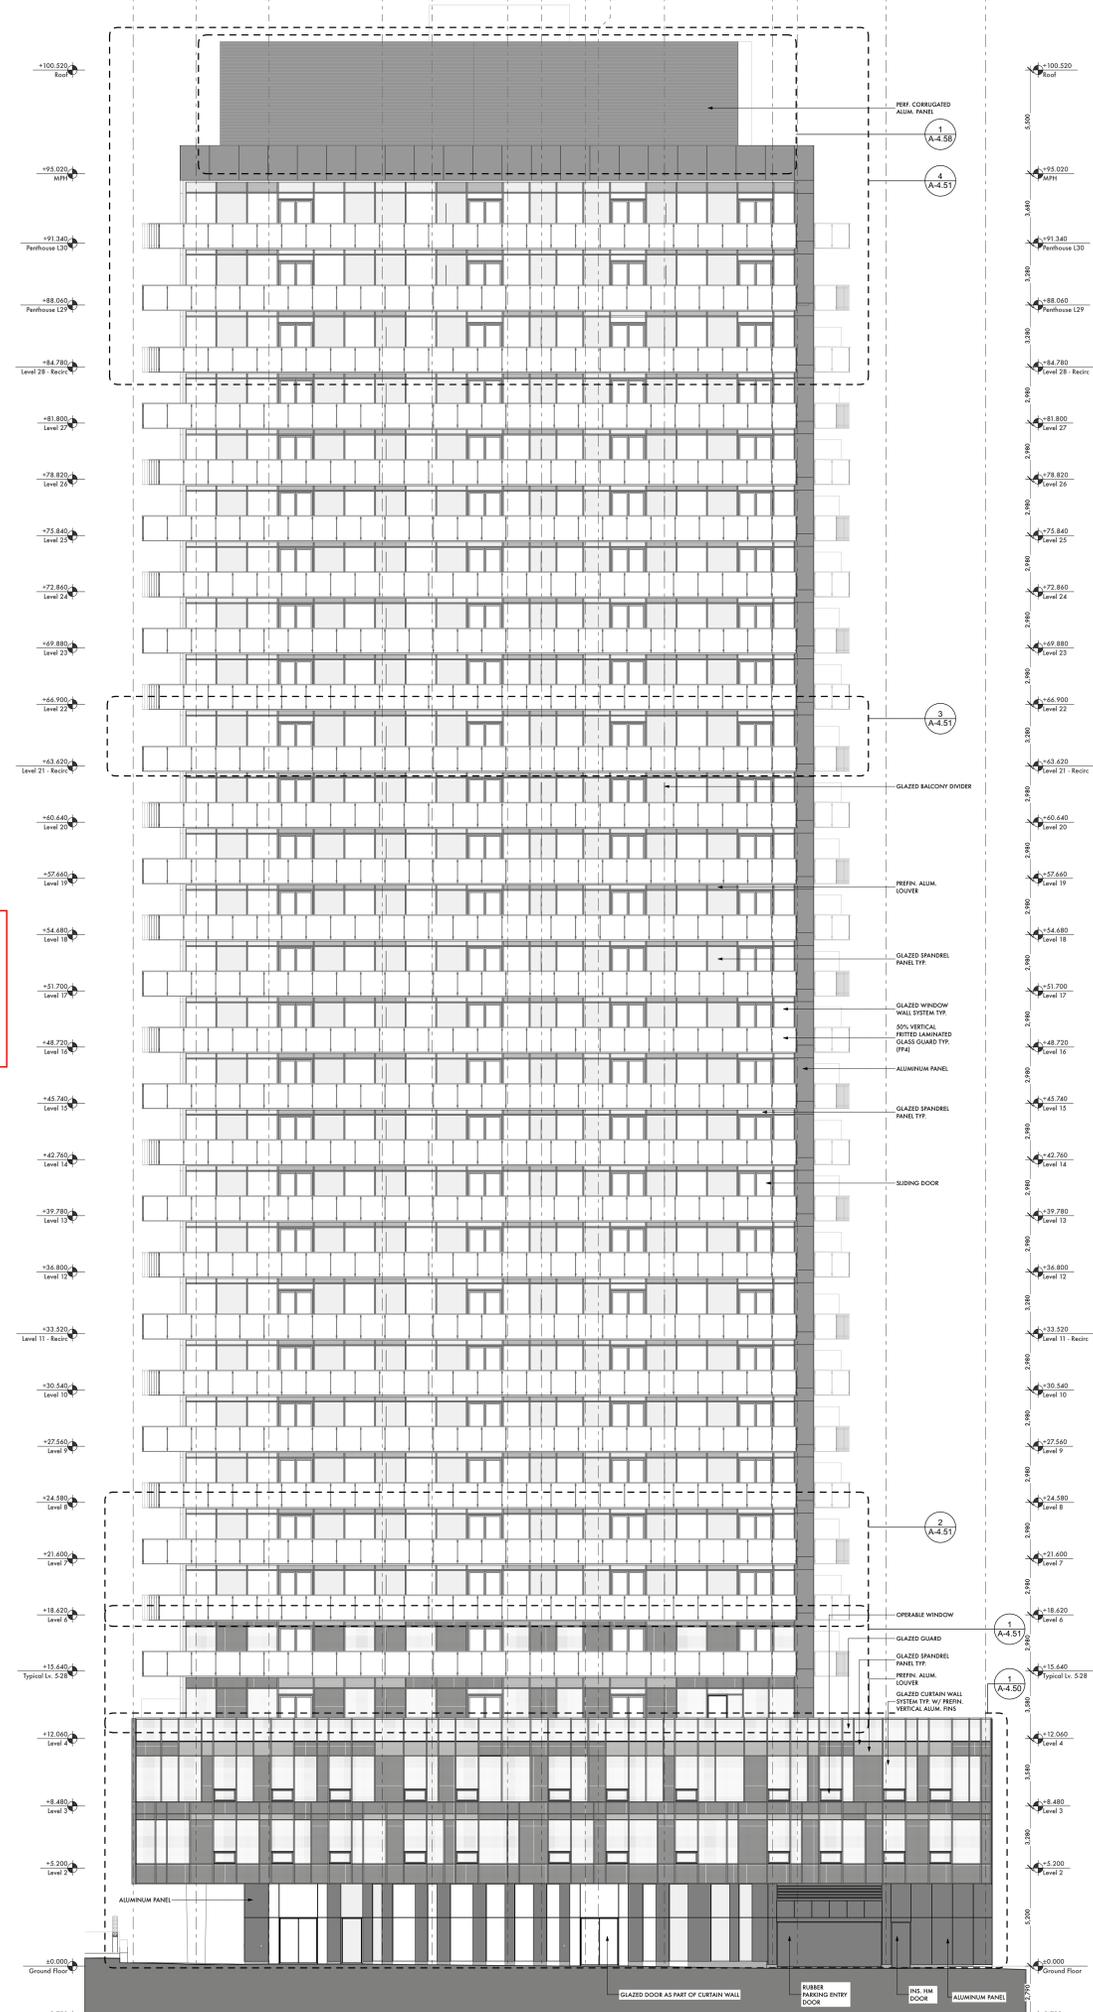

*Andrew McCraight*  
**ANDREW MCCRAIGHT**  
 MANAGER (A), DEVELOPMENT REVIEW CENTRAL  
 PLANNING, REAL ESTATE & ECONOMIC DEVELOPMENT  
 DEPARTMENT, CITY OF OTTAWA

**APPROVED**  
 By Andrew McCraight at 3:28 pm, Sep 15, 2022

1. Copyright of this drawing is reserved by the Architect. The drawing and all associated documents are the property of the Architect. The Architect bears no responsibility for the interpretation of these documents by the Contractor. Upon written application, the Architect will provide written clarification or supplementary information regarding the intent of the Contract Documents. The Architect will review Shop Drawings submitted by the Contractor for design conformance only.

2. These Contract Documents are the property of the Architect. The Architect bears no responsibility for the interpretation of these documents by the Contractor. Upon written application, the Architect will provide written clarification or supplementary information regarding the intent of the Contract Documents. The Architect will review Shop Drawings submitted by the Contractor for design conformance only.

3. Drawings are not to be used for construction. The Contractor is to verify all working conditions and dimensions required to perform the work and report any discrepancies with the Contract Documents to the Architect before commencing any work.

4. Locations of curved finished architectural or structural devices, strings, and forms are indicated on architectural drawings. The locations shown on the architectural drawings govern over the Mechanical and Electrical drawings. These items not clearly located will be located as directed by the Architect.

5. These drawings are not to be used for construction unless noted below as "Issued For Construction".

6. All work is to be carried out in conformance with the Code and Bylaws of the authority having jurisdiction.

7. The architect of these plans and specifications gives no warranty or representation to any party about the constructability of the building represented by them. All contractors or subcontractors must verify dimensions when taking off and at all times ensure that they can properly construct the work represented by these plans.

aA

architectsAlliance  
 205 - 317 Adelaide Street West  
 Toronto, ON M5V 1P9 Canada  
 1-416-593-6000  
 1-416-593-6011  
 info@architectsalliance.com  
 www.architectsalliance.com

**1040 SOMERSET ST.**  
**1040 Somerset St. West**  
**Ottawa ON K1Y 4L3**

Elevations  
 21062  
 1:125  
 2022-07-13

**A-4.01**