

Notes:

01	Issued for Review	AL	2022-09-21
REV:	DESCRIPTION:	BY:	DATE:
STATUS:			



CGH Transportation
 6 Plaza Court
 Ottawa, ON
 K2H 7W1
 (343) 999-9117


CLIENT: 1600 James Naismith LP

ARCHITECT: Figurr

SITE: 1600 James Naismith Drive Phase 1

TITLE: Turning Movement Analysis
 HSU Design Vehicle

SCALE AT A3:	DATE:	DRAWN:	CHECKED:
NTS	2022-09-21	AL	AH
PROJECT NO:	DRAWING NO:	REVISION:	
2022-022	001	01	

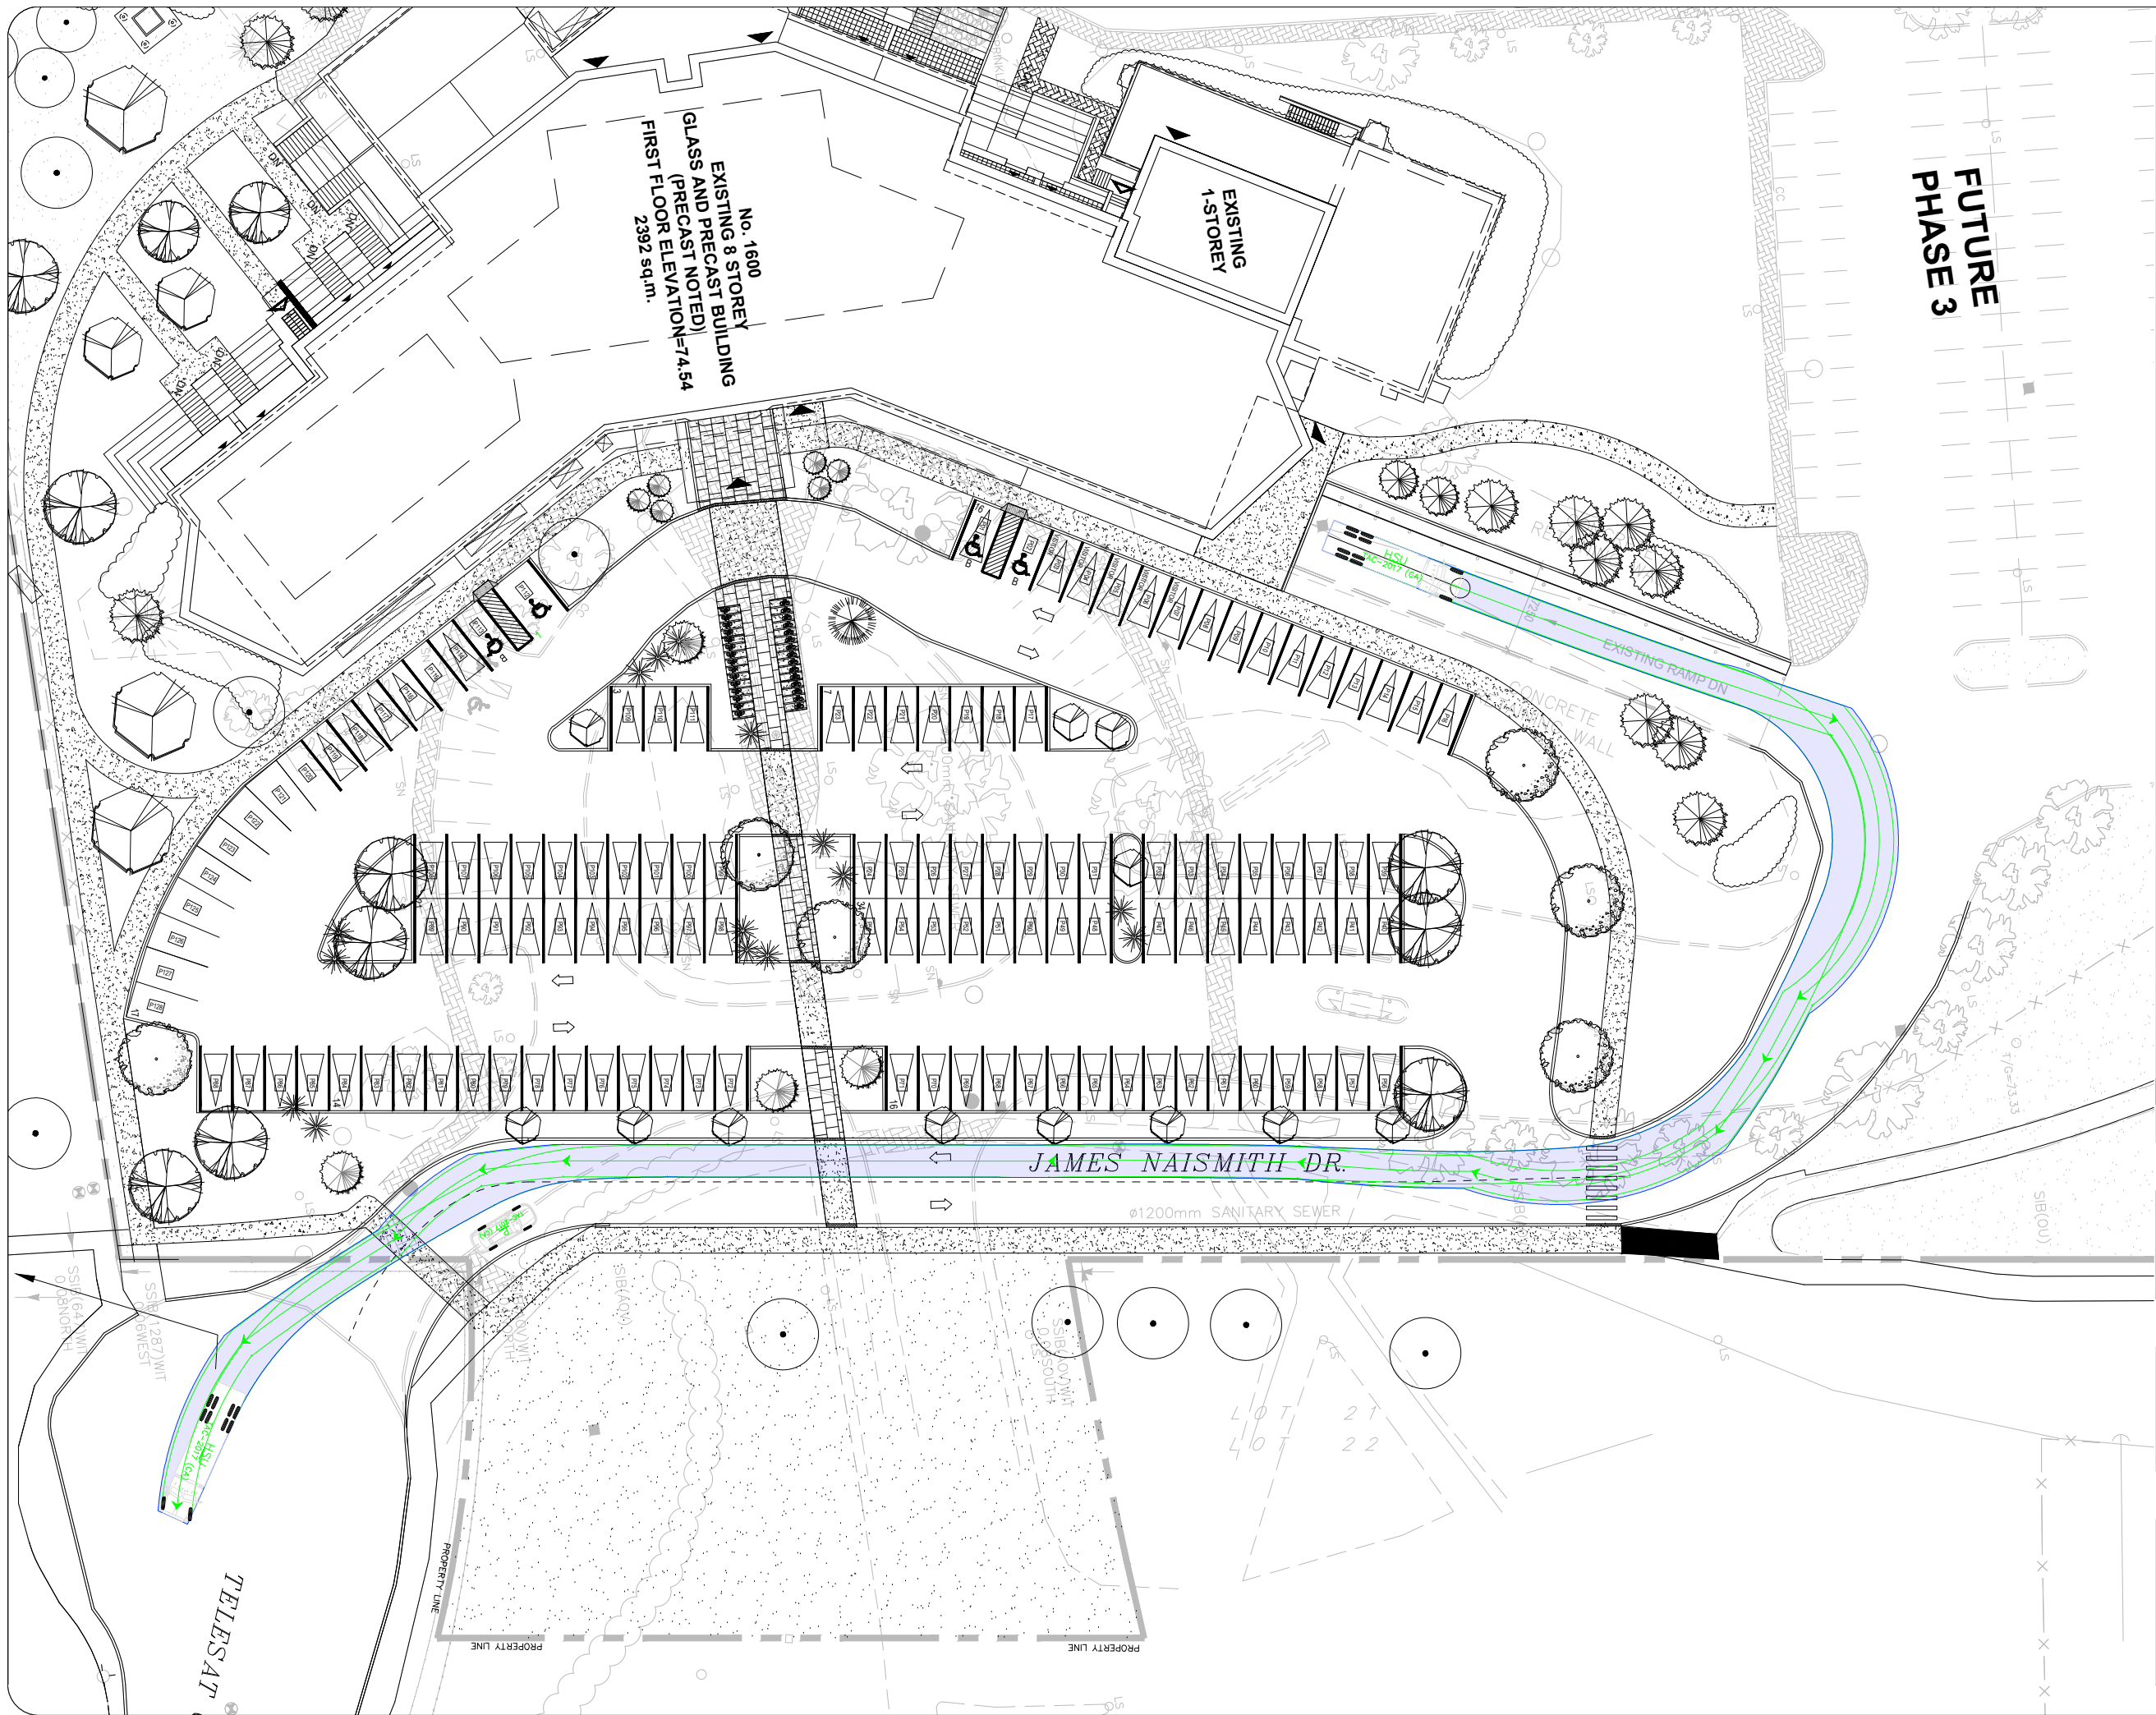

Notes:

01	Issued for Review	AL	2022-09-21
REV:	DESCRIPTION:	BY:	DATE:
STATUS:			



CGH Transportation
 6 Plaza Court
 Ottawa, ON
 K2H 7W1
 (343) 999-9117


CLIENT: 1600 James Naismith LP

ARCHITECT: Figurr

SITE: 1600 James Naismith Drive Phase 1

TITLE: Turning Movement Analysis
HSU Design Vehicle

SCALE AT A3:	DATE:	DRAWN:	CHECKED:
NTS	2022-09-21	AL	AH
PROJECT NO:	DRAWING NO:	REVISION:	
2022-022	002	01	

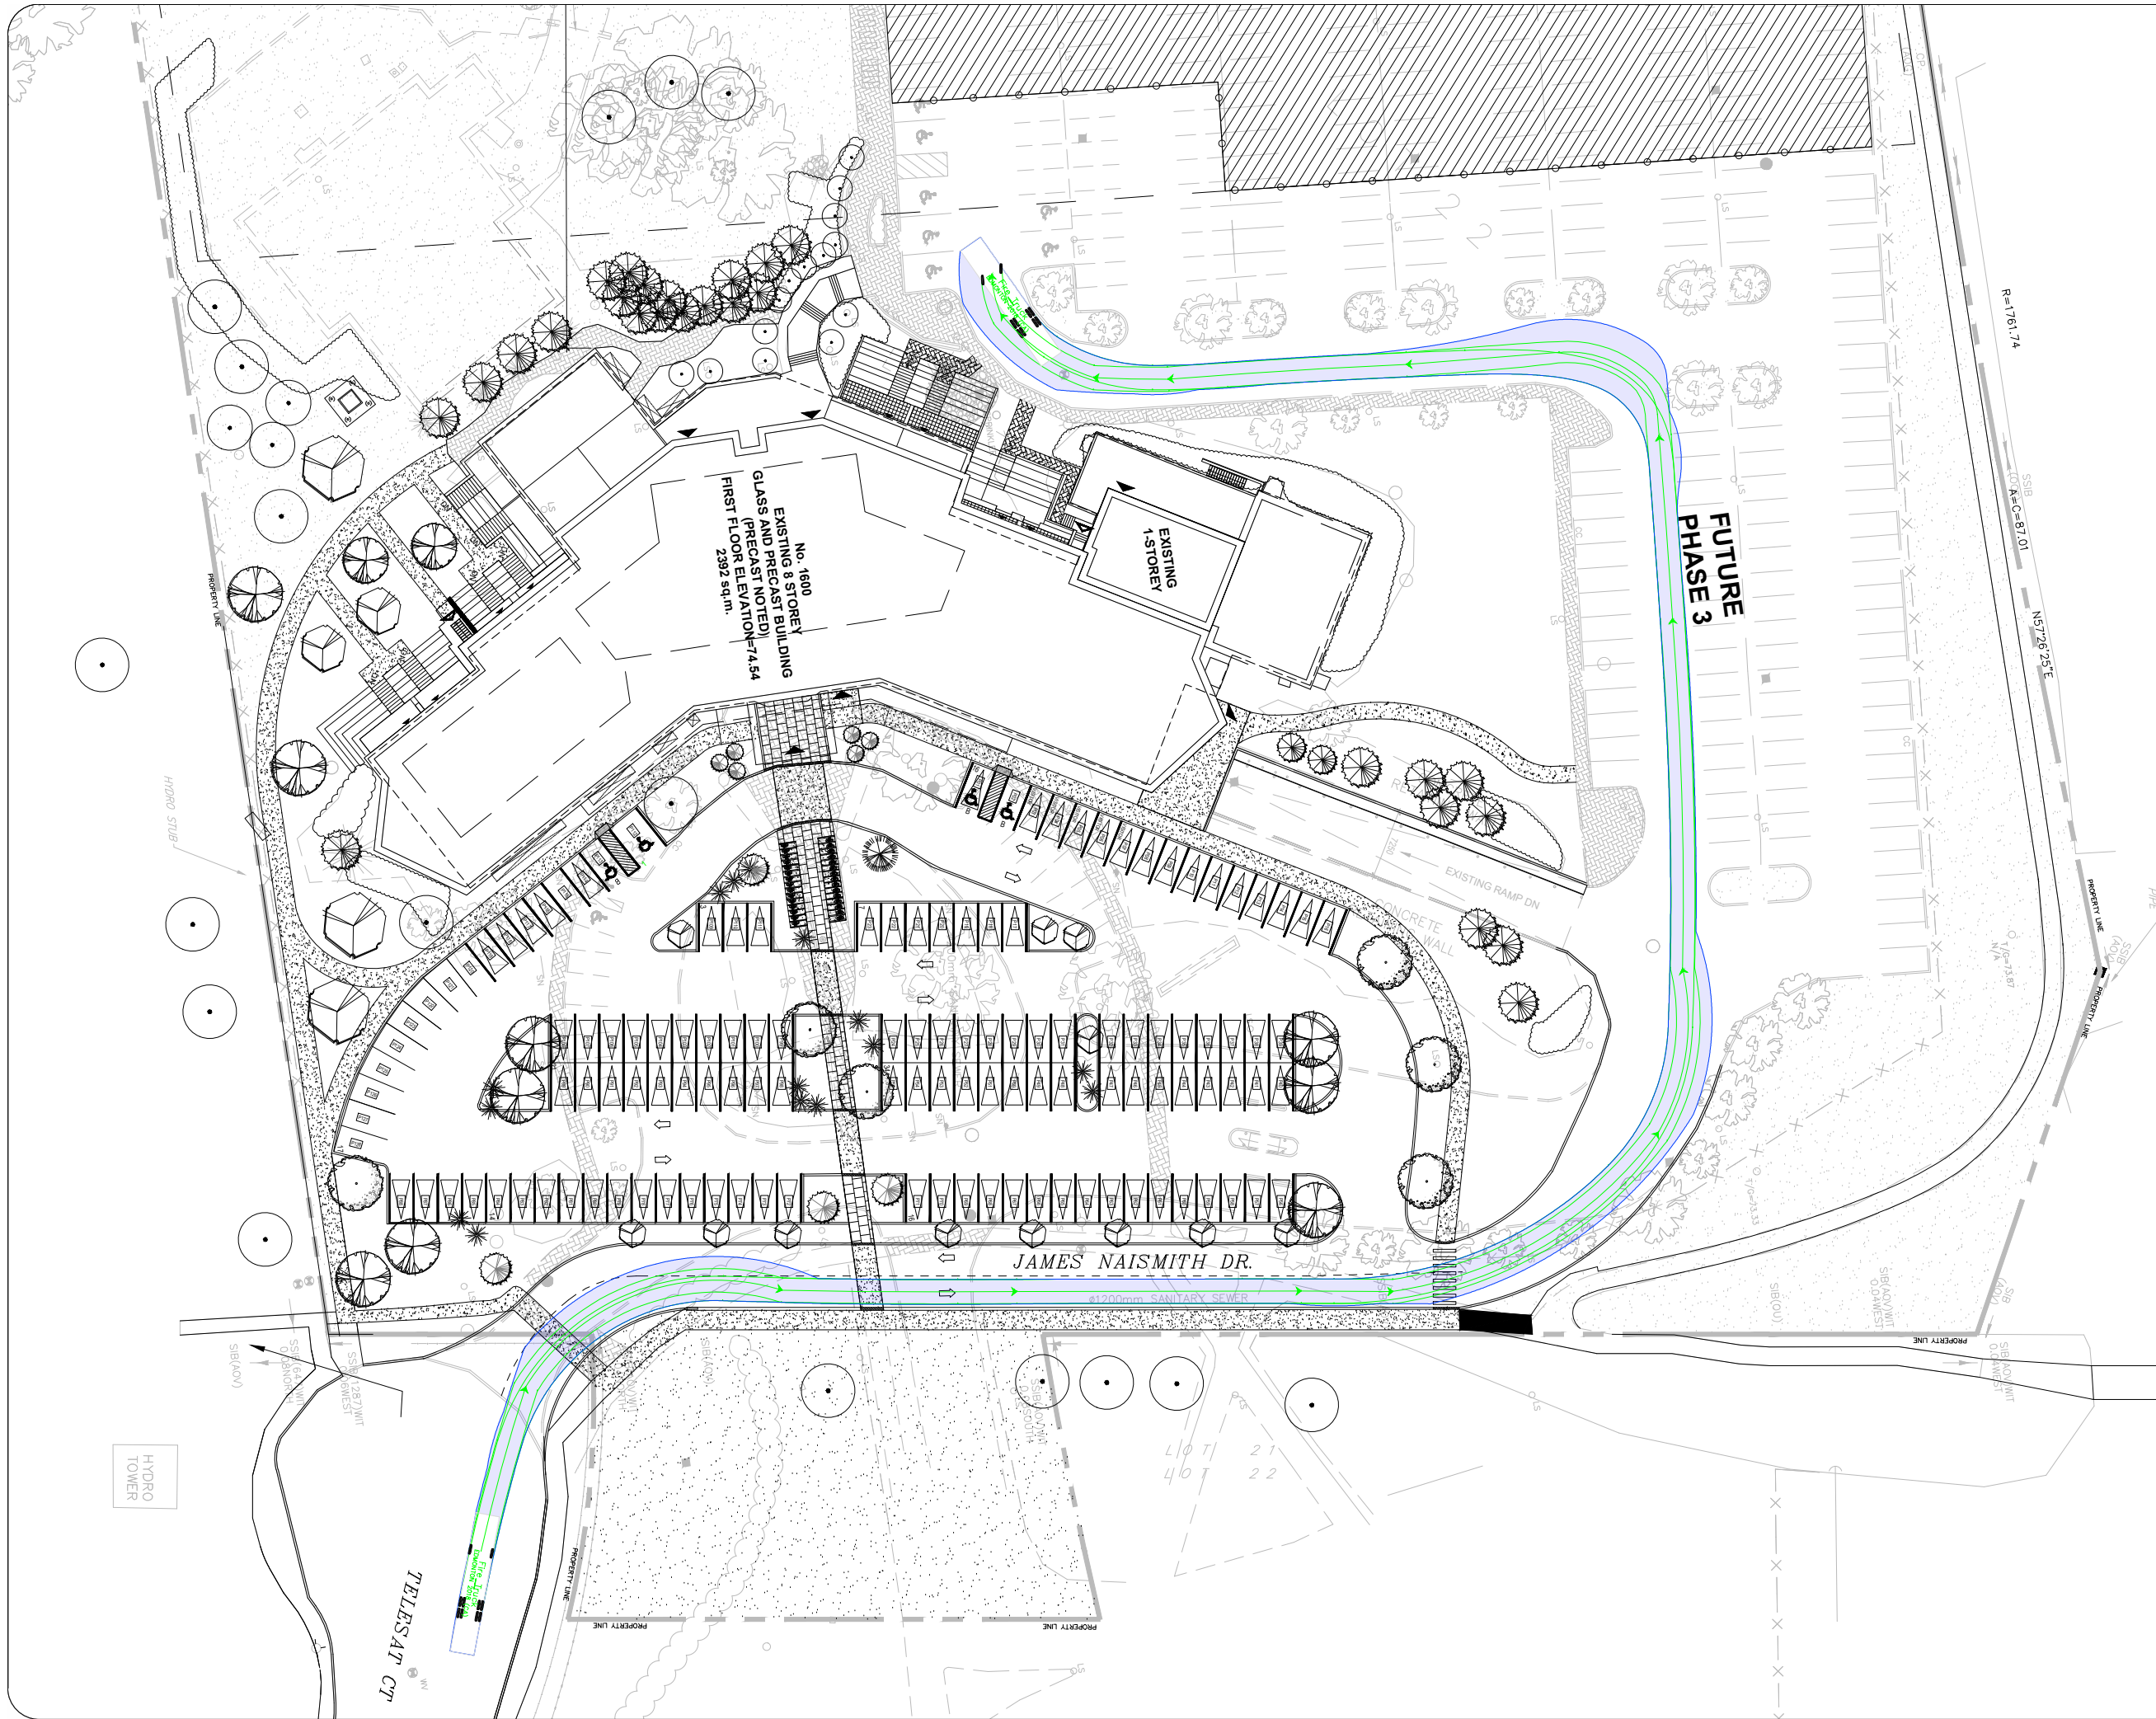

Notes:

01	Issued for Review	AL	2022-09-21
REV:	DESCRIPTION:	BY:	DATE:
STATUS:			

CGH Transportation
 6 Plaza Court
 Ottawa, ON
 K2H 7W1
 (343) 999-9117

CLIENT: 1600 James Naismith LP

ARCHITECT: Figurr

SITE: 1600 James Naismith Drive
 Phase 1

TITLE: Turning Movement Analysis
 Fire Truck Design Vehicle

SCALE AT A3: NTS	DATE: 2022-09-21	DRAWN: AL	CHECKED: AH
PROJECT NO: 2022-022	DRAWING NO: 003	REVISION: 01	