



LEGEND:	
	PROPOSED DEVELOPMENT
	PROPOSED ROADWAY MODIFICATIONS




TRANSPORTATION SERVICES
DEPARTMENT

KEY PLAN

**FINDLAY CREEK
CATHOLIC ELEMENTARY
SCHOOL**

TRANSPORTATION ENGINEERING SERVICES		
Approved By:	XXXX	Drawing No.:
Completed By:	DILLON CONSULTING LTD	
Scale:	Date:	RMA-2022- XXX-XXXX
N.T.S.	SEP. 2022	

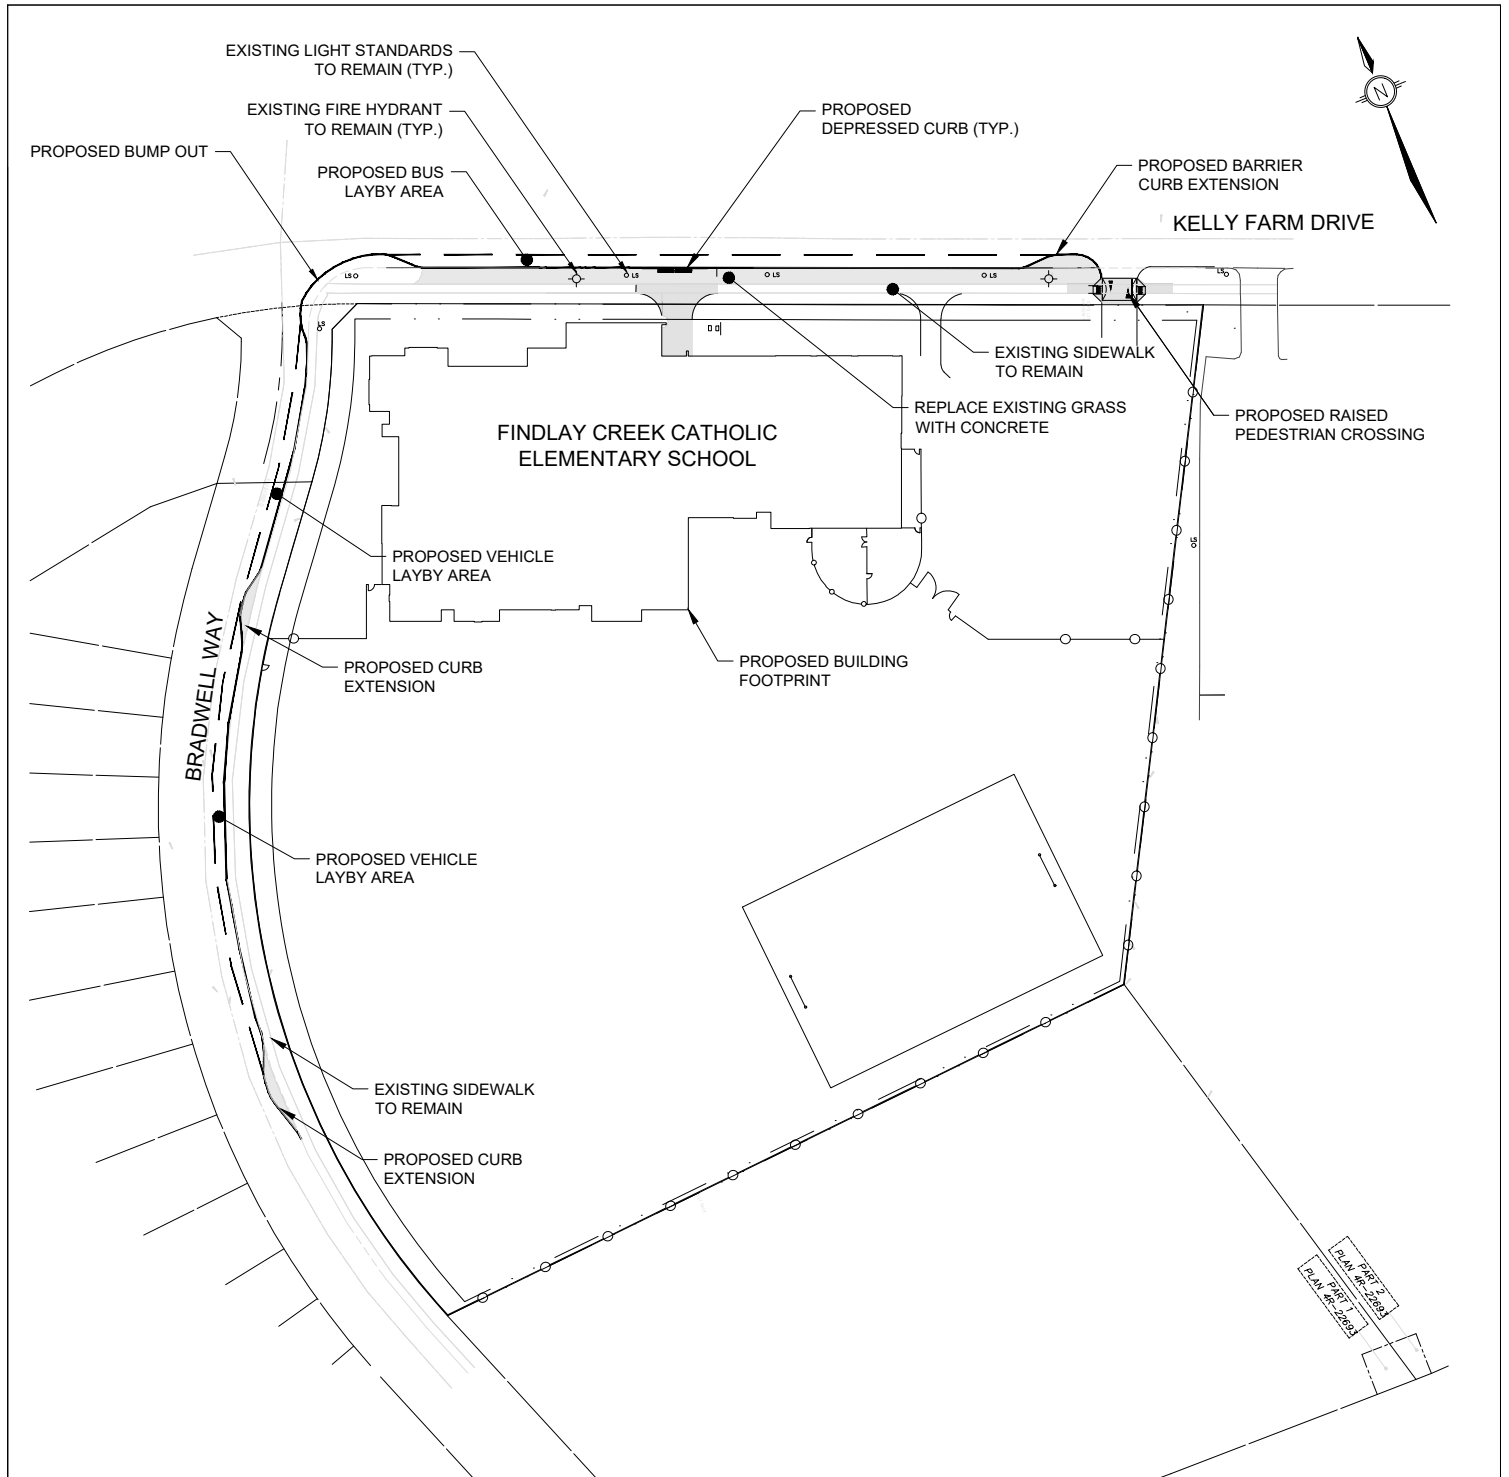

PLAN SHEET 2
 PLAN No. 22023
 R.L.N. No. 22023

LEGEND:

	EXISTING CURB		PROPOSED BARRIER CURB
	PROPOSED CONCRETE AND SIDEWALK		PROPOSED VEHICLE PICK UP AREA



**PROPOSED ROADWAY
 MODIFICATIONS**
**FINDLAY CREEK
 CATHOLIC ELEMENTARY
 SCHOOL**

TRANSPORTATION ENGINEERING SERVICES		
Approved By:	XXXX	Drawing No.:
Completed By:	DILLON CONSULTING LTD	
Scale:	N.T.S.	RMA-2022- XXX-XXXX
Date:	OCT. 2022	