



**APPROVED**  
By Allison Hamlin at 9:49 am, Oct 05, 2022

*All Hamlin*  
**ALLISON HAMLIN**  
MANAGER (A), DEVELOPMENT REVIEW WEST  
PLANNING, REAL ESTATE & ECONOMIC DEVELOPMENT  
DEPARTMENT, CITY OF OTTAWA

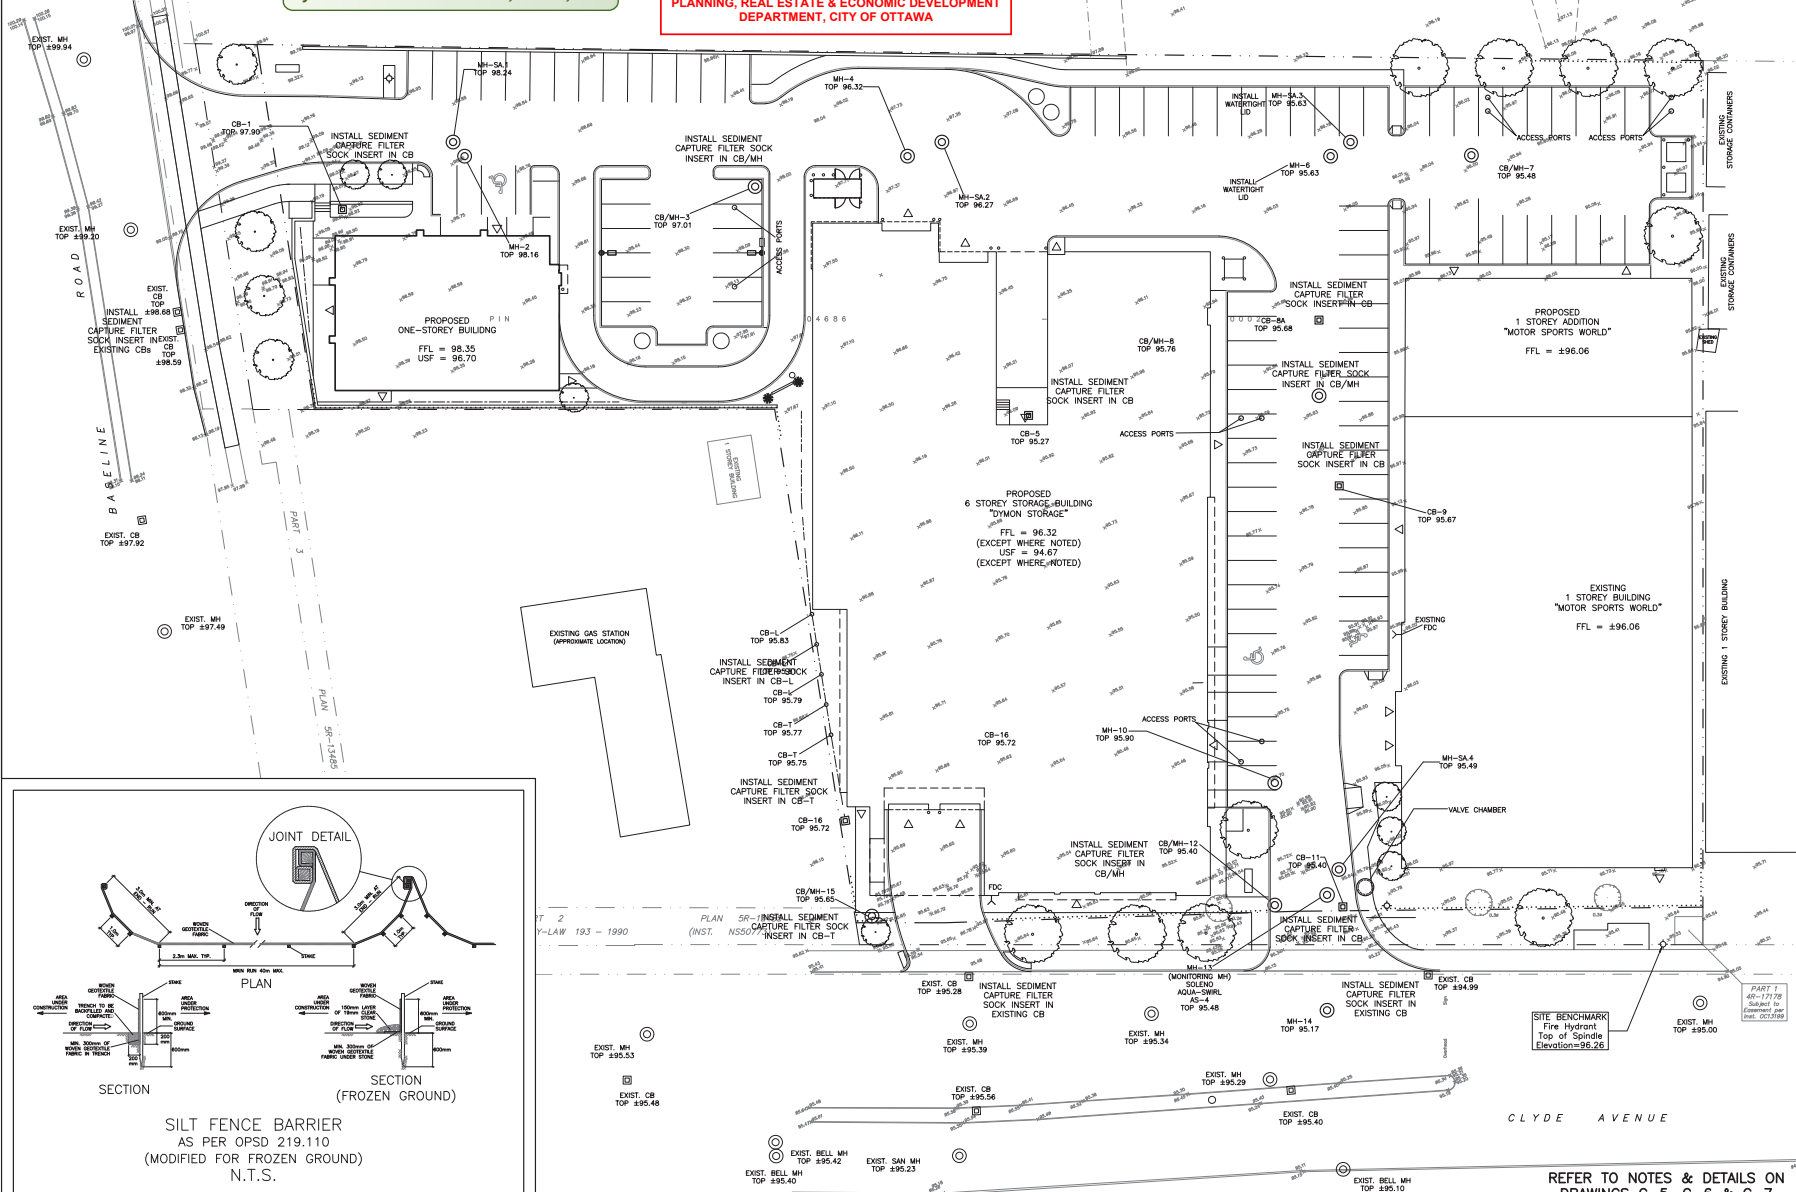

**DRAWING LEGEND**

- CB Catch Basin
- MH Manhole
- CB/MH Catch Basin/Manhole
- SPL Sprinkling of Pipe
- INV Invert of Pipe
- SUBMANS IN CB/MH Submains in CB/MH
- SM Storm Sewer
- ST Storm Sewer
- W/S/WM Water Service/Watermain
- CURB CURB STOP & STANDPOST
- VALVE VALVE & VALVE BOX
- FIRE HYDRANT Fire Hydrant
- FDC Fire Department Connection
- ROOF DRAIN Roof Drain
- WATER METER Water Meter
- EXISTING GRADE ELEVATION Existing Grade Elevation
- PROPOSED GRADE ELEVATION Proposed Grade Elevation
- EXISTING SLOPE OF GRADE Existing Slope of Grade
- PROPOSED SLOPE OF GRADE Proposed Slope of Grade
- EMERGENCY OVERLAND FLOW Emergency Overland Flow
- CENTRELINE OF DRIVE Centreline of Drive
- PROPERTY LINE Property Line
- SILT FENCE BARRIER Silty Fence Barrier
- 100mm CURB/DEPRESSED CURB 100mm Curb/Depressed Curb
- MEDIUM-DUTY PAVEMENT Medium-Duty Pavement
- HEAVY-DUTY PAVEMENT Heavy-Duty Pavement
- CONCRETE Concrete
- LANDSCAPE Landscape
- FFL First Floor Elevation
- USF Underside of Footing

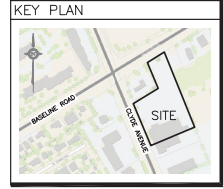

No.	DATE	REVISION
8	JUL 29-22	RE-ISSUED FOR APPROVAL
7	APR 28-22	RE-ISSUED FOR APPROVAL
6	JAN 5-22	ISSUED FOR TENDER
5	DEC 14-21	RE-ISSUED FOR APPROVAL
4	DEC 9-21	ISSUED FOR PERMIT
3	NOV 23-21	ISSUED FOR COORDINATION
2	JAN 8-20	ISSUED FOR APPROVAL
1	DEC 12-19	ISSUED FOR COORDINATION

**D. B. GRAY ENGINEERING INC.**  
Business Management, Consulting & Design, General & Special Services, Planning  
700 Long Point Circle 613-425-8044  
Ottawa, Ontario d.gray@dbgrayengineering.com


**PROPOSED 6-STOREY STORAGE FACILITY & 1-STOREY BUILDING 1375 CLYDE AVENUE OTTAWA, ONTARIO**

**EROSION & SEDIMENT CONTROL PLAN**

Engineers Seal: **D.B. GRAY ENGINEERING INC.**  
Licence No. 170105022  
Date: JUL 29-22  
Drawing No.: **C-4 of 8**

Drawn: D.B.G.  
Hor. Scale: 1:250  
Vert. Scale:  
Date: SEP 17-19  
Job No.: 19058

NOT VALID UNLESS SIGNED & DATED

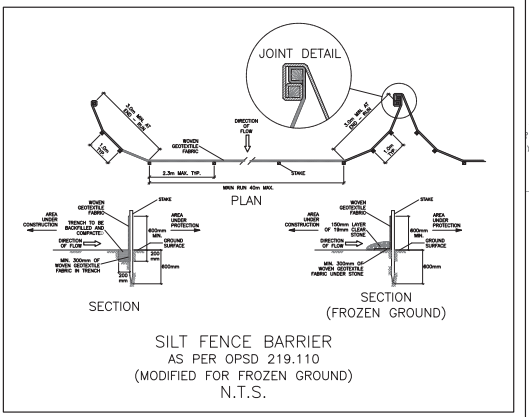

REFER TO NOTES & DETAILS ON DRAWINGS C-5, C-6 & C-7