




LEGEND:

- PROPOSED ROADWAY MODIFICATIONS
- EXISTING TRAFFIC CONTROL SIGNAL

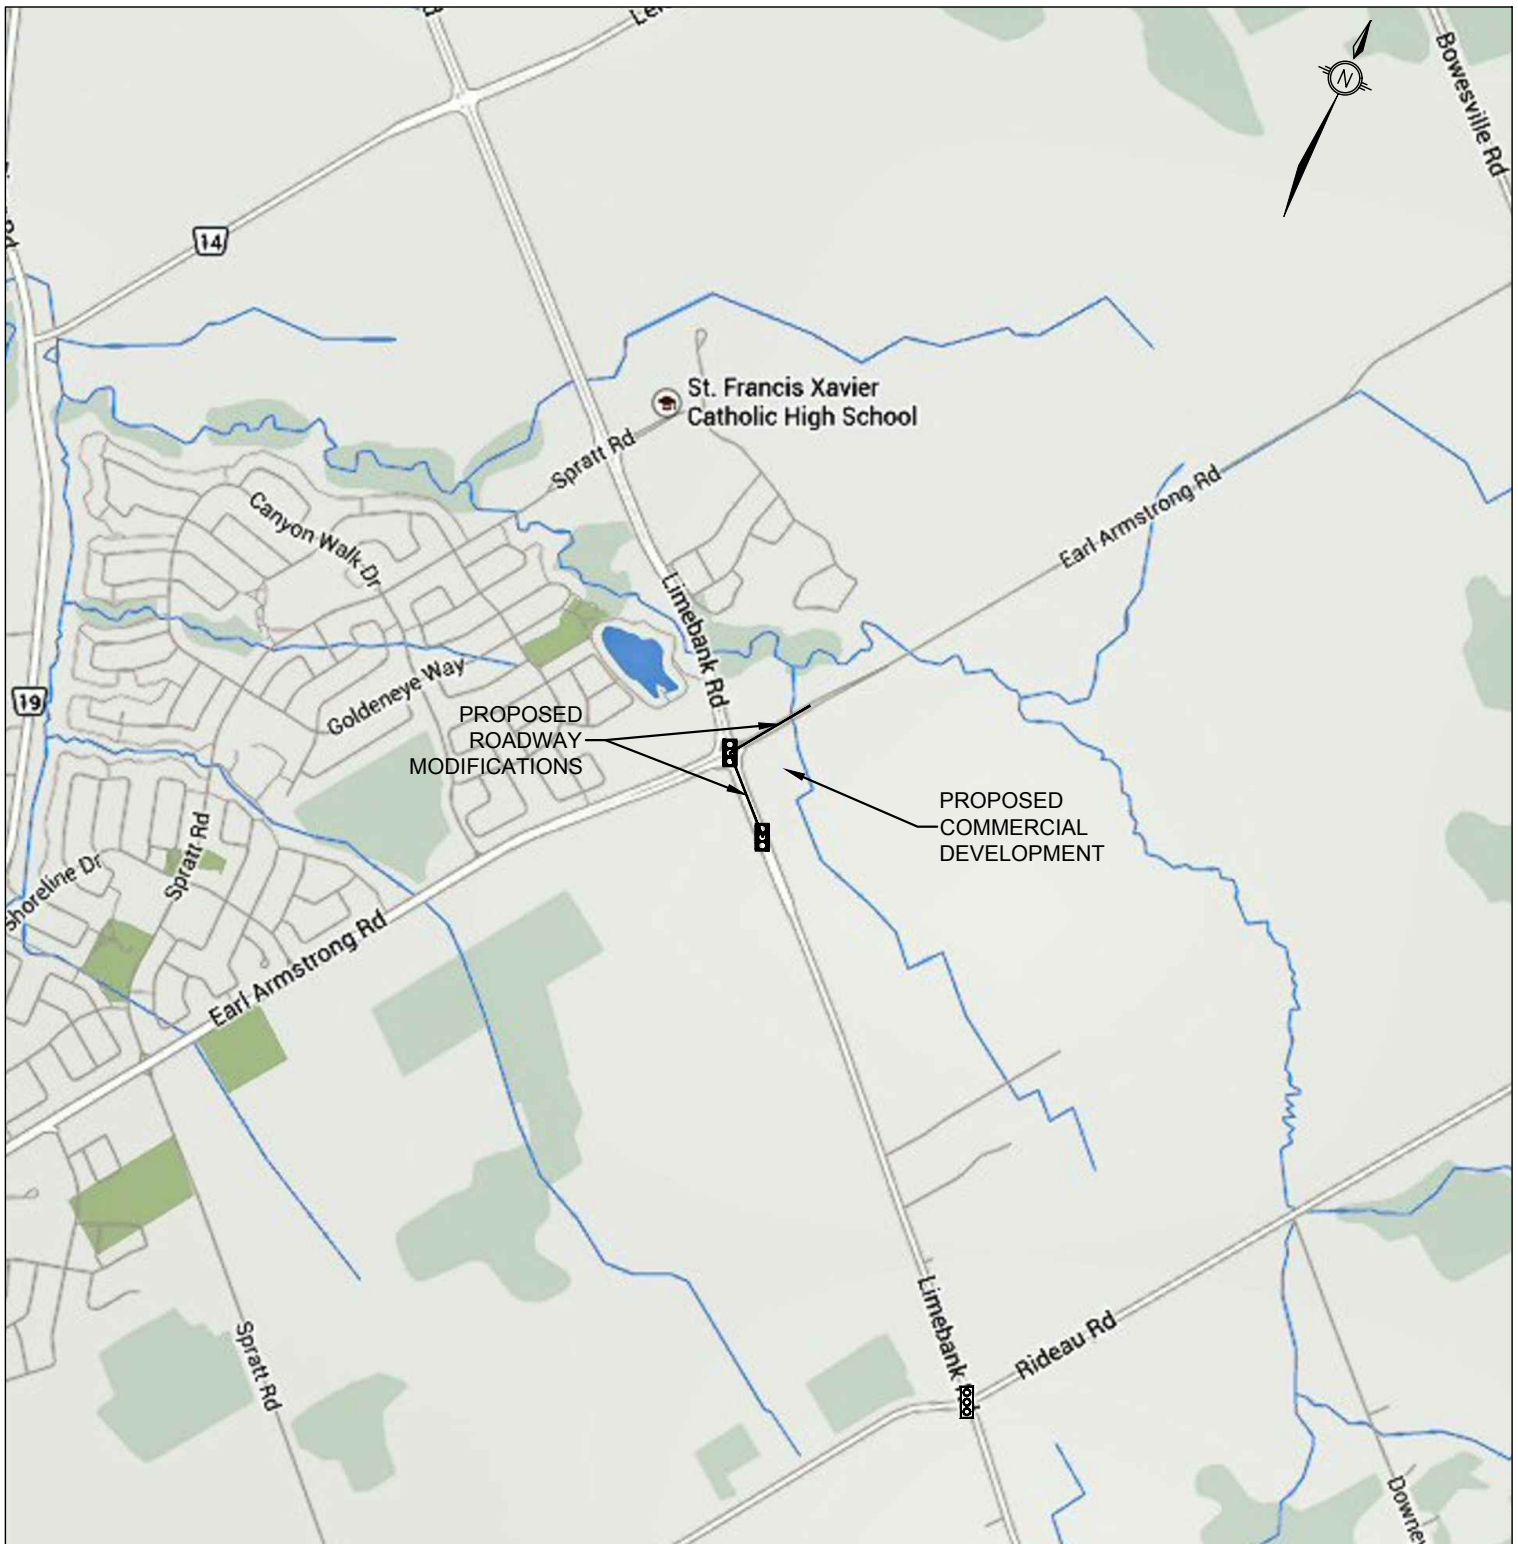

KEY MAP

**EARL ARMSTRONG ROAD
AND LIMEBANK ROAD**

Transportation Engineering Services Branch

Approved By:
M. Giampa


Drawing No.:

Completed By:
BA CONSULTING GROUP

**RMA-043
TES-001-A**

Scale:
N.T.S.

Date:
AUGUST
2021

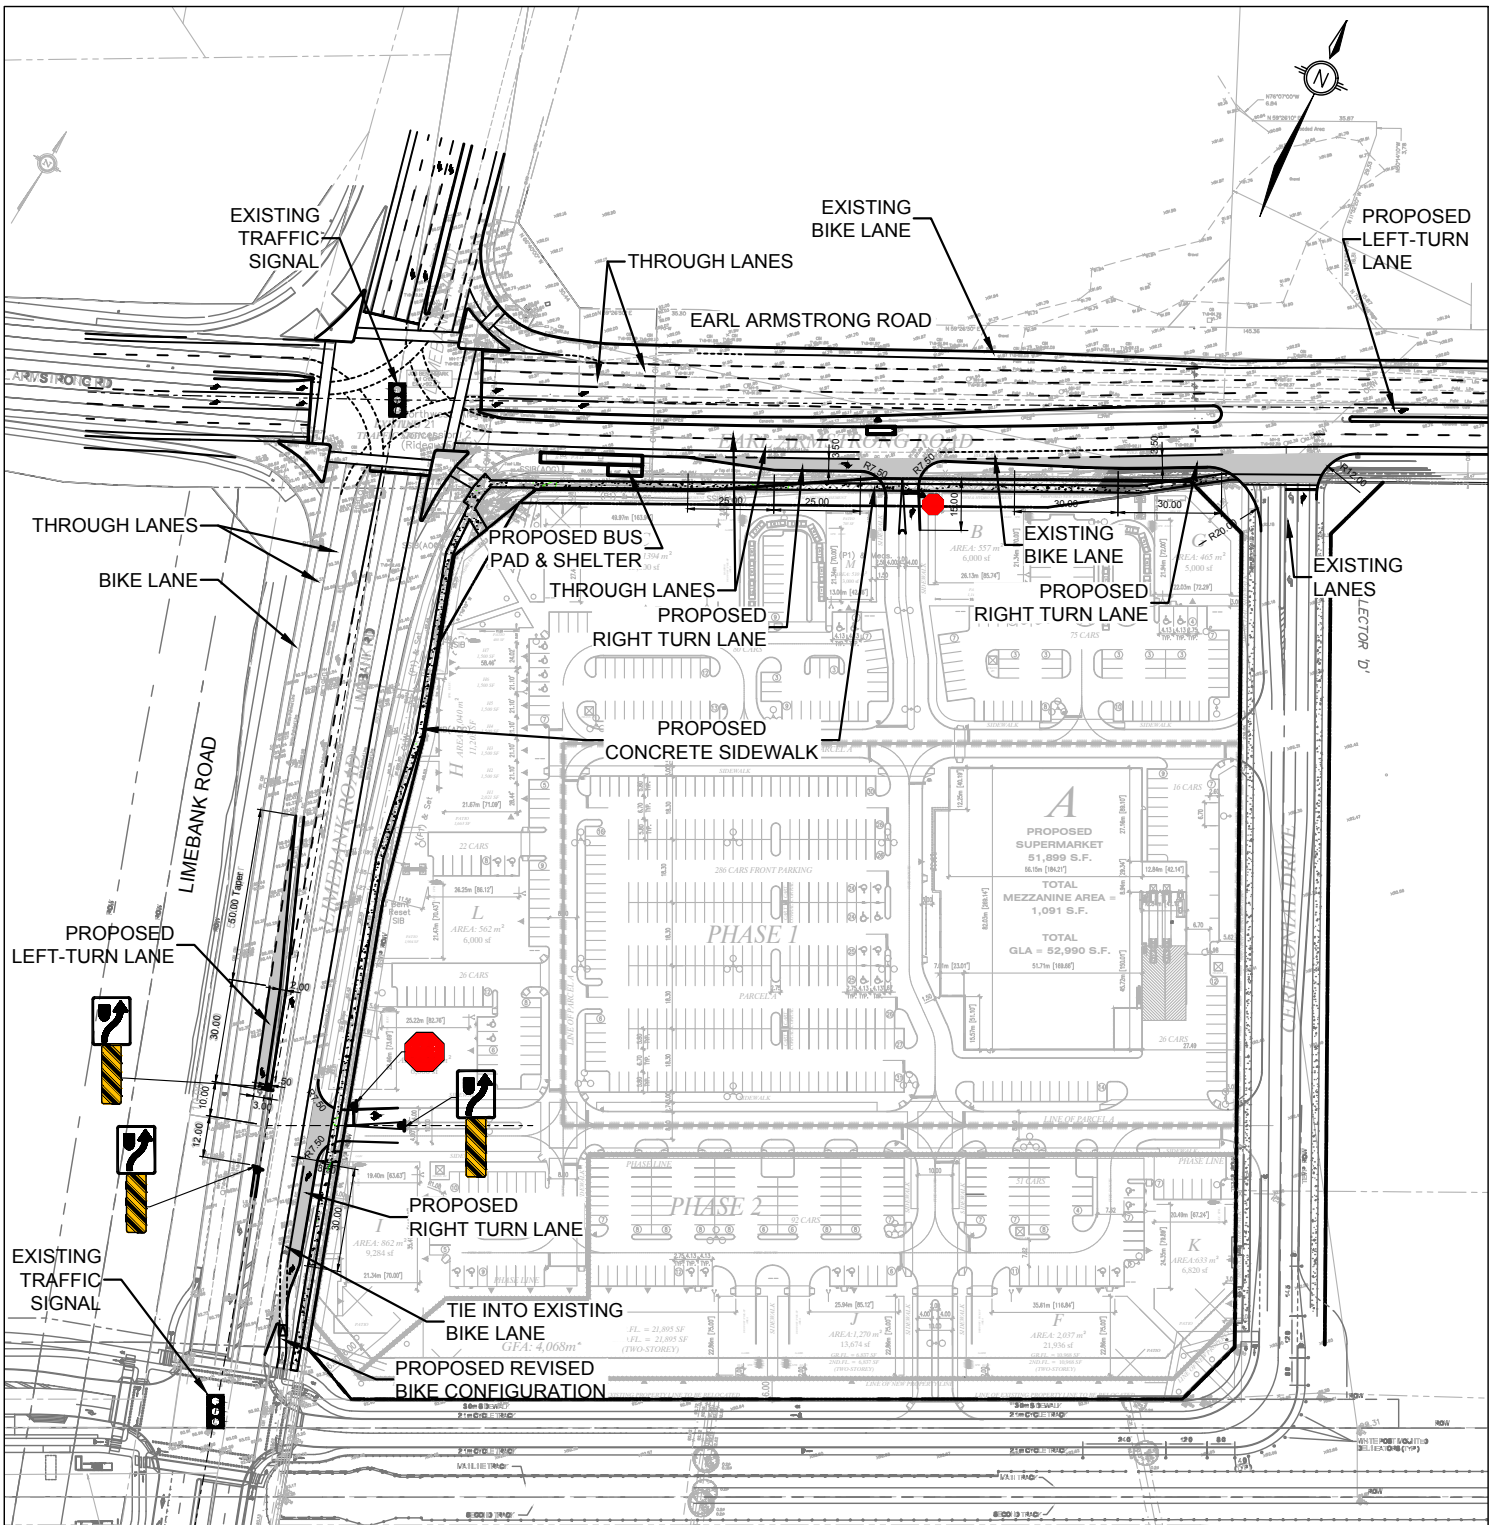

LEGEND:

-  AREA OF PROPOSED WIDENING
-  PROPOSED CONCRETE SIDEWALK
-  EXISTING AND PROPOSED TRAFFIC CONTROL DEVICES



PROPOSED ROADWAY MODIFICATIONS

EARL ARMSTRONG ROAD AND LIMEBANK ROAD

Transportation Engineering Services

Approved By:
M. Giampa


Drawing No.:

Completed By:
BA CONSULTING GROUP

**RMA-043
TES-001-B**

Scale:
N.T.S.

Date:
AUGUST
2021

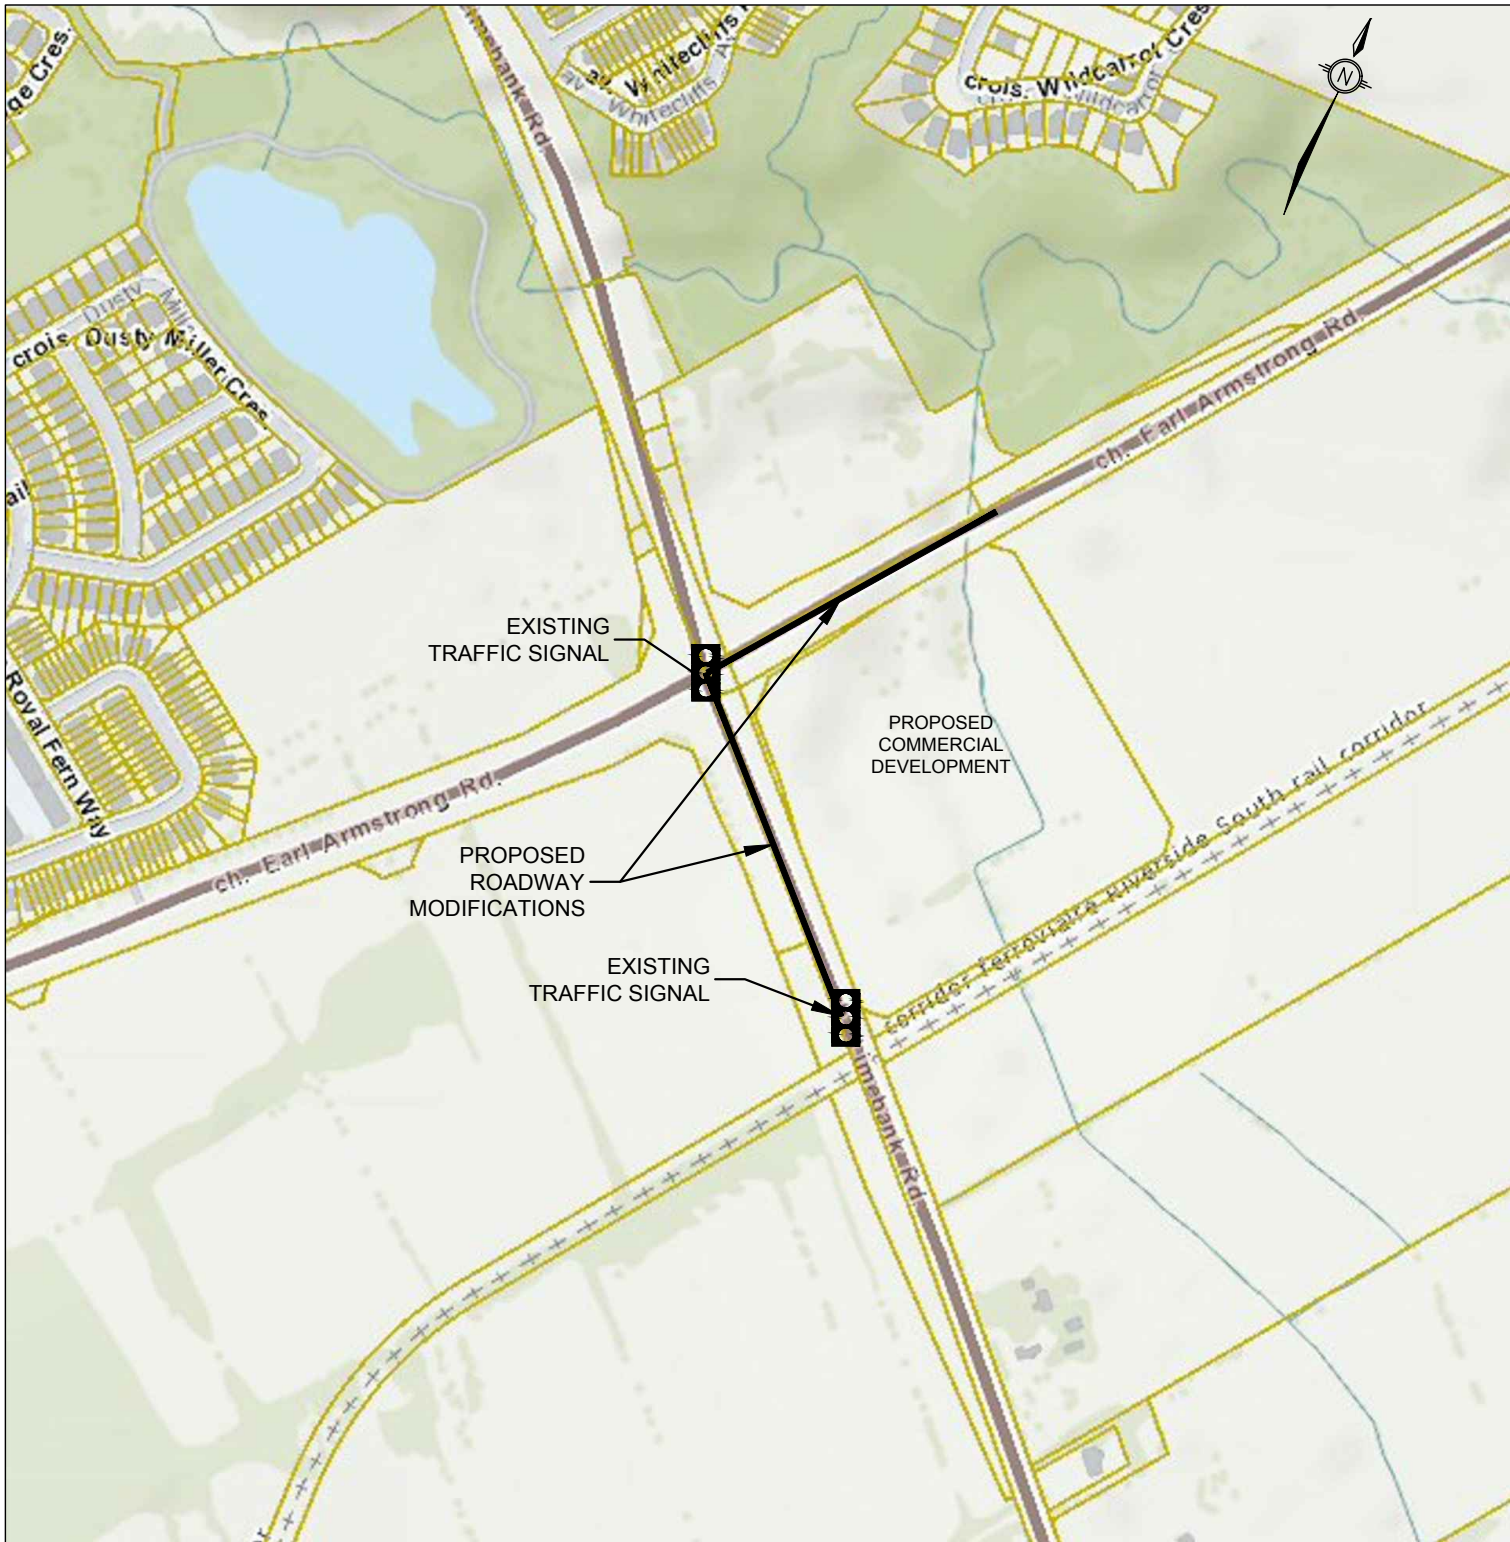

LEGEND:	
	PROPOSED ROADWAY MODIFICATIONS
	EXISTING TRAFFIC CONTROL SIGNAL

	<u>CONTEXT PLAN</u>		Transportation Engineering Services Branch	
	EARL ARMSTRONG ROAD AND LIMEBANK ROAD		Approved By:	Drawing No.:
			M. Giampa	RMA-043 TES-001-C
			Completed By:	
			BA CONSULTING GROUP	
		Scale:	Date:	
		N.T.S.	AUGUST 2021	