
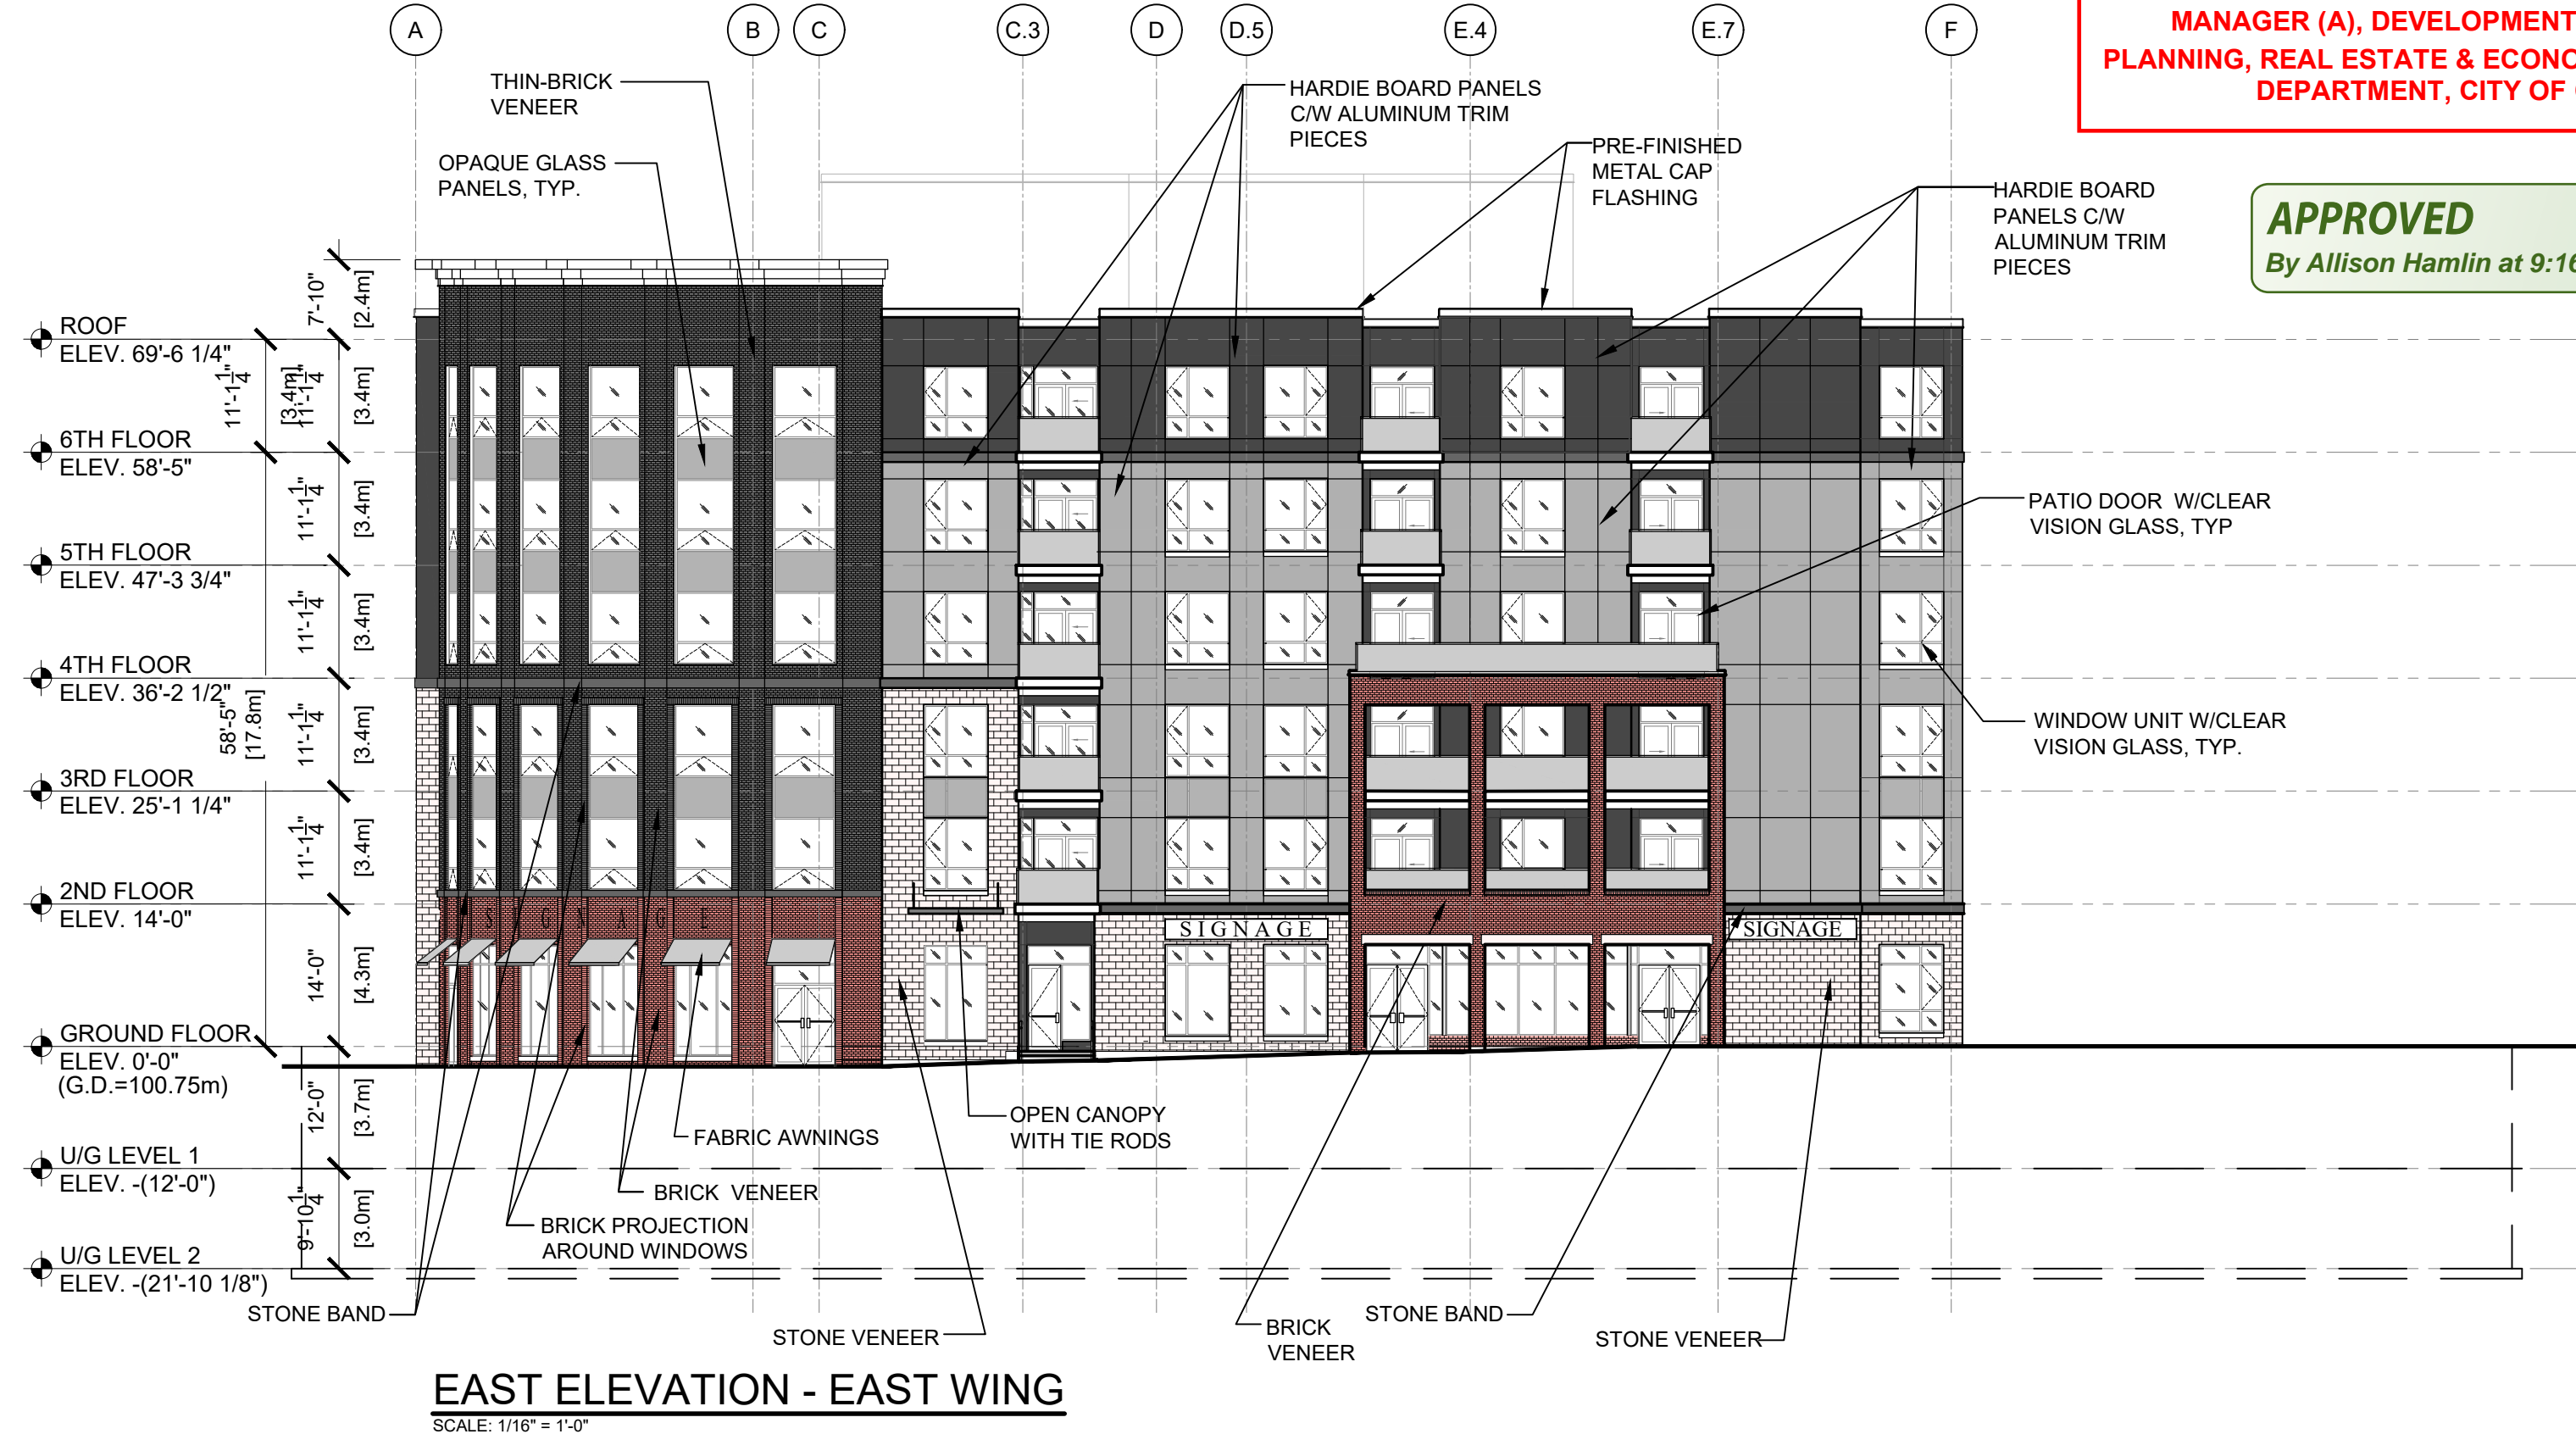


Allison Hamlin

ALLISON HAMLIN
MANAGER (A), DEVELOPMENT REVIEW WEST
PLANNING, REAL ESTATE & ECONOMIC DEVELOPMENT
DEPARTMENT, CITY OF OTTAWA

APPROVED
By Allison Hamlin at 9:16 am, Nov 18, 2022

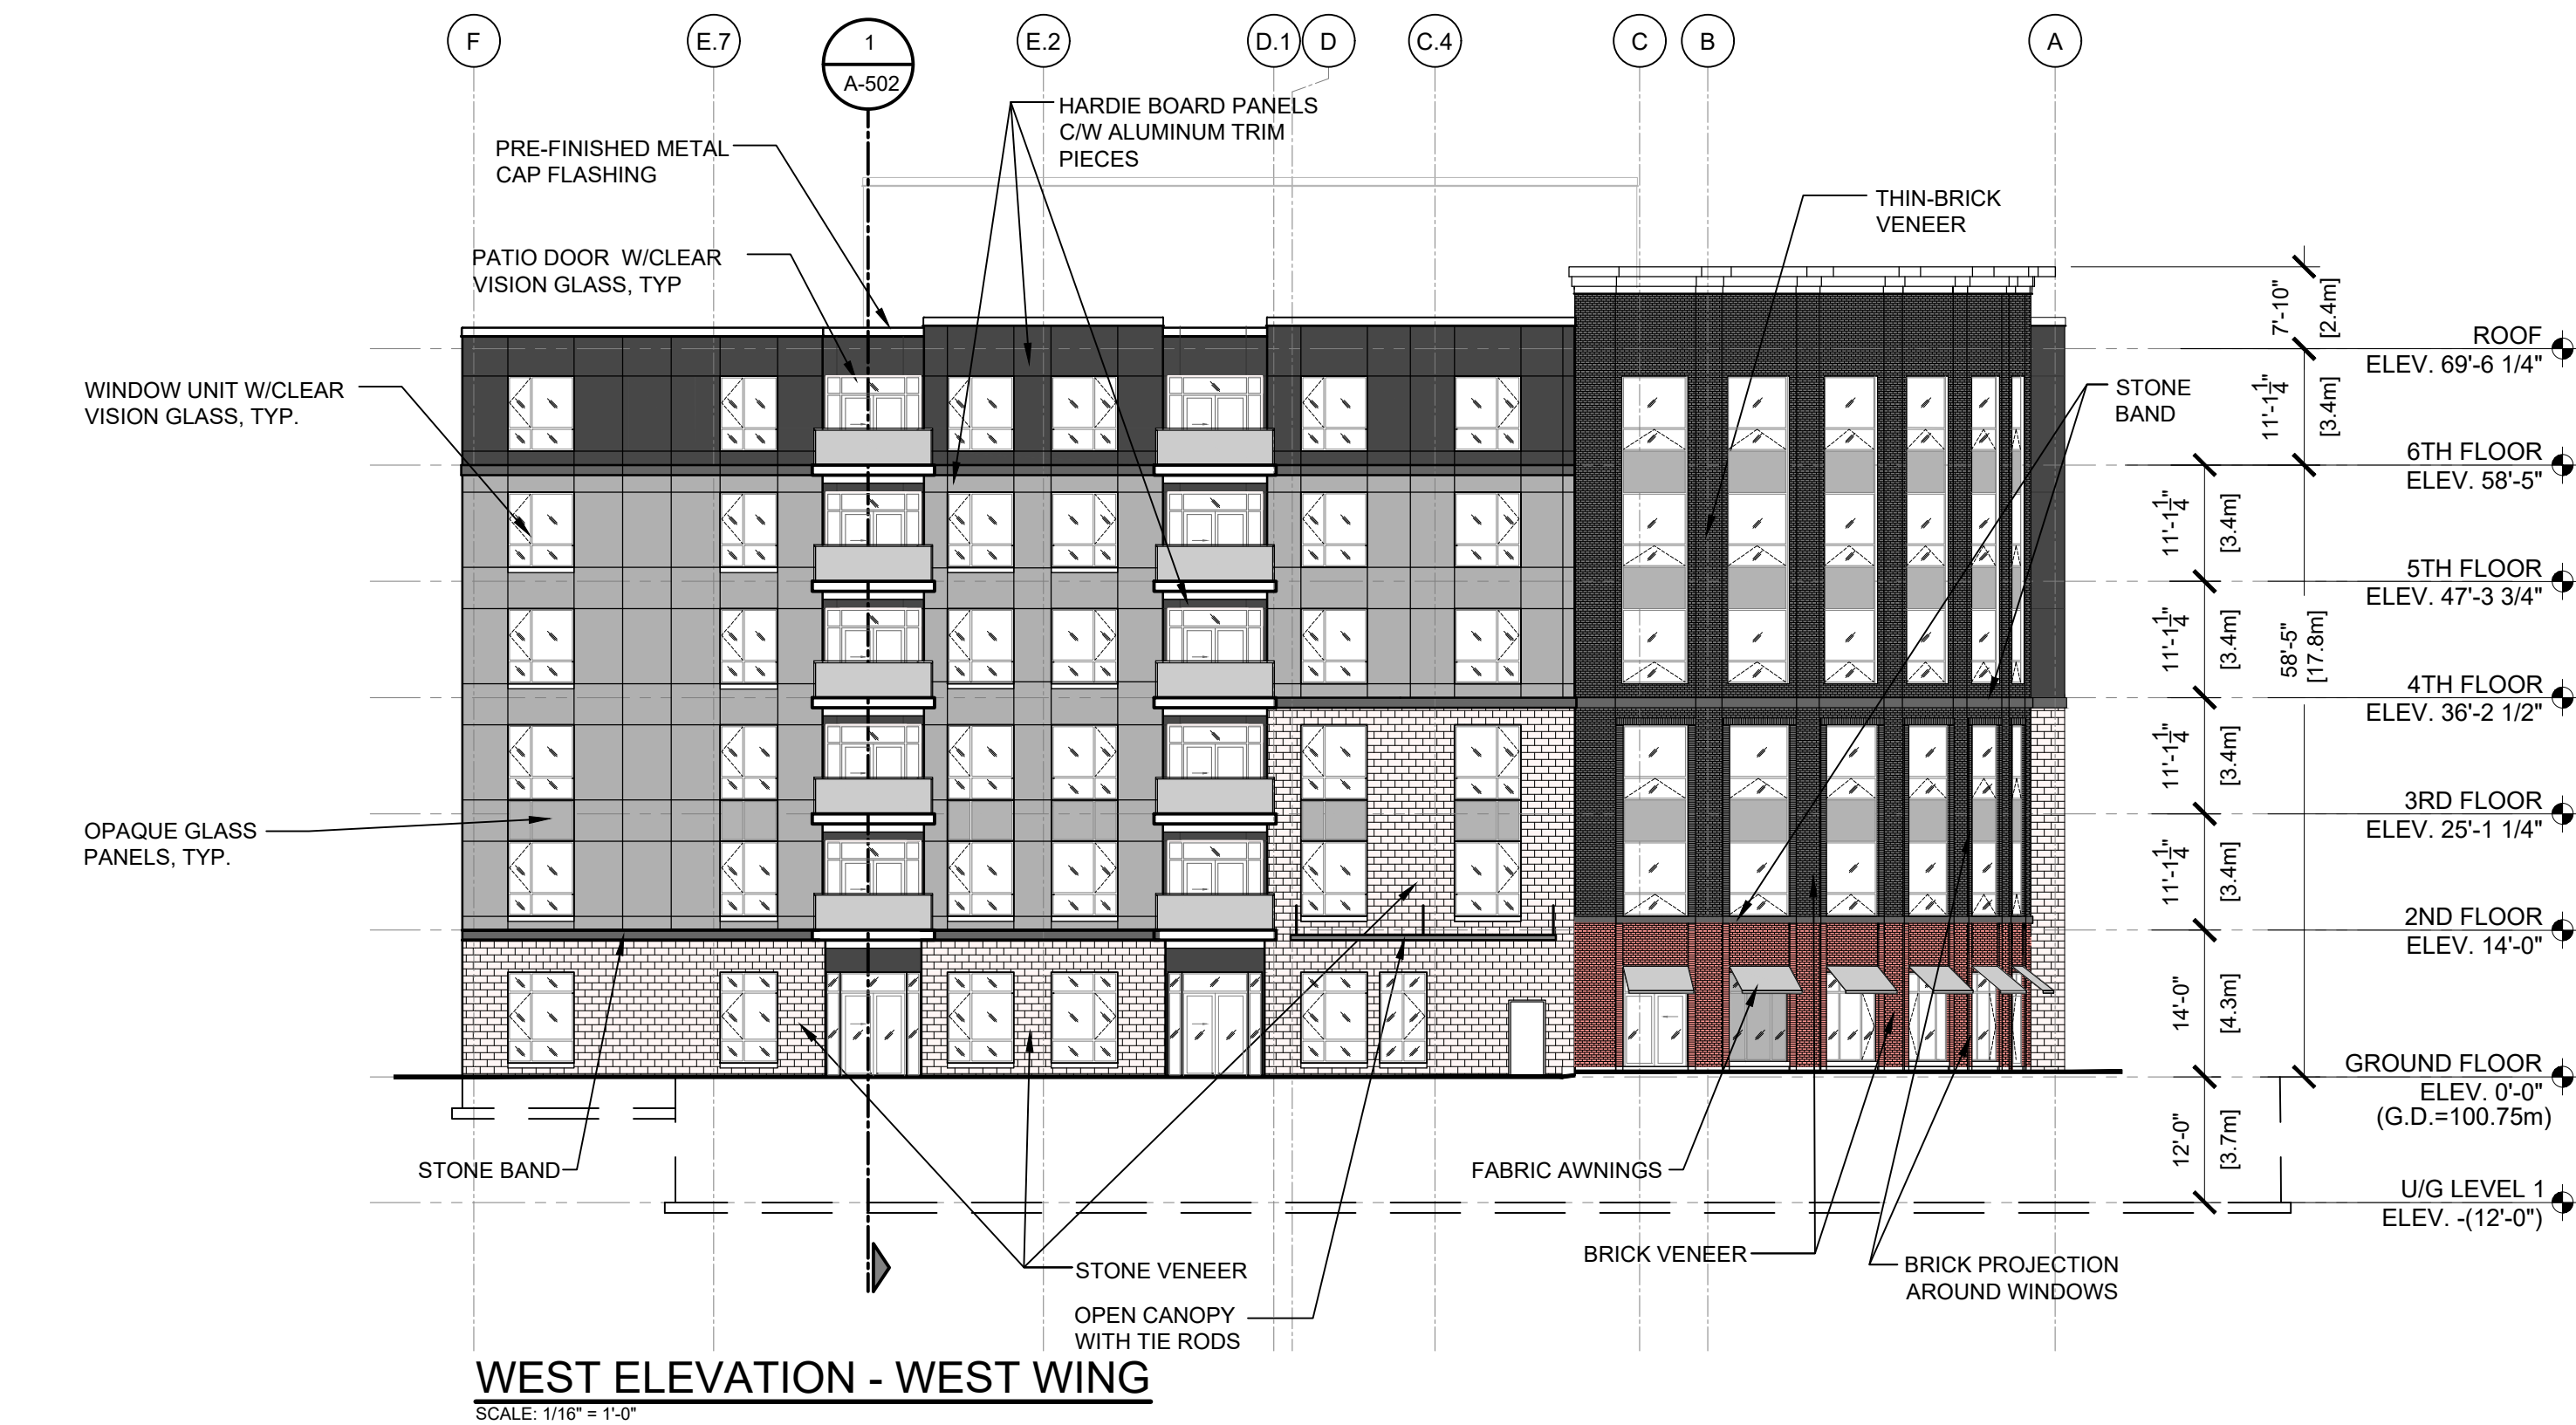






5	MAR. 11.22	PLANNING RESUBMISSION	10			15		
4	FEB. 22.22	FOUNDATION PERMIT	9			14		
3	DEC. 09.21	SPA RESUBMISSION	8			13		
2	OCT. 20.21	UDRP	7	JULY 6.22	SPA SUBMISSION	12		
1	JUNE 30.21	ZONING	6	MAY 09.22	SPA SUBMISSION	11		
rev.	date	issued for	rev.	date	issued for			

project:	THE WOODS	project no.:	
address:	KANATA AVE., OTTAWA		21-0044
sheet name:	ELEVATIONS	sheet no.:	A-401

A Hamlin

APPROVED
By Allison Hamlin at 9:16 am, Nov 18, 2022

ALLISON HAMLIN
MANAGER (A), DEVELOPMENT REVIEW WEST
PLANNING, REAL ESTATE & ECONOMIC DEVELOPMENT
DEPARTMENT, CITY OF OTTAWA

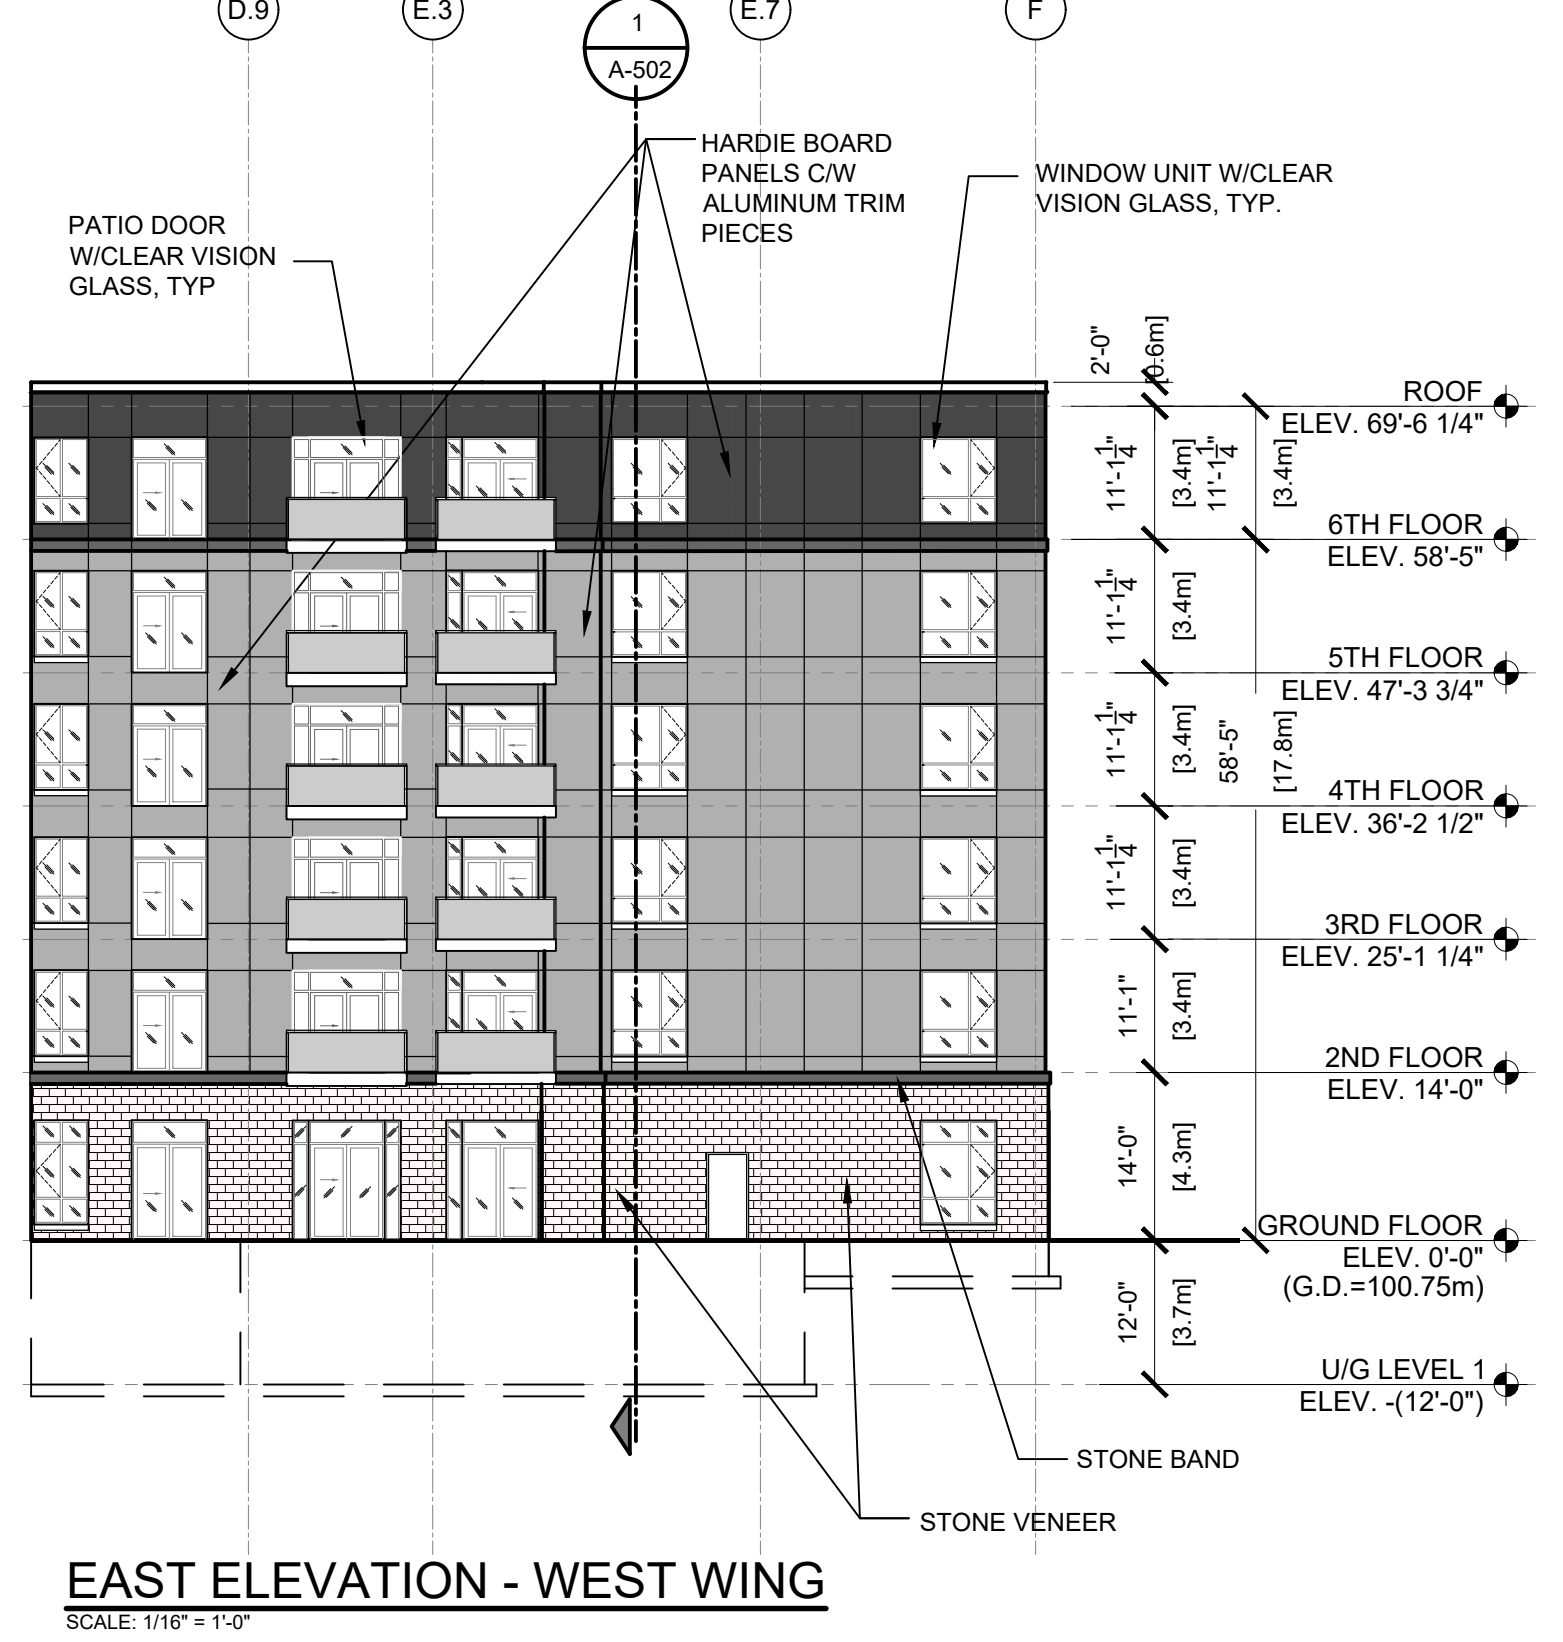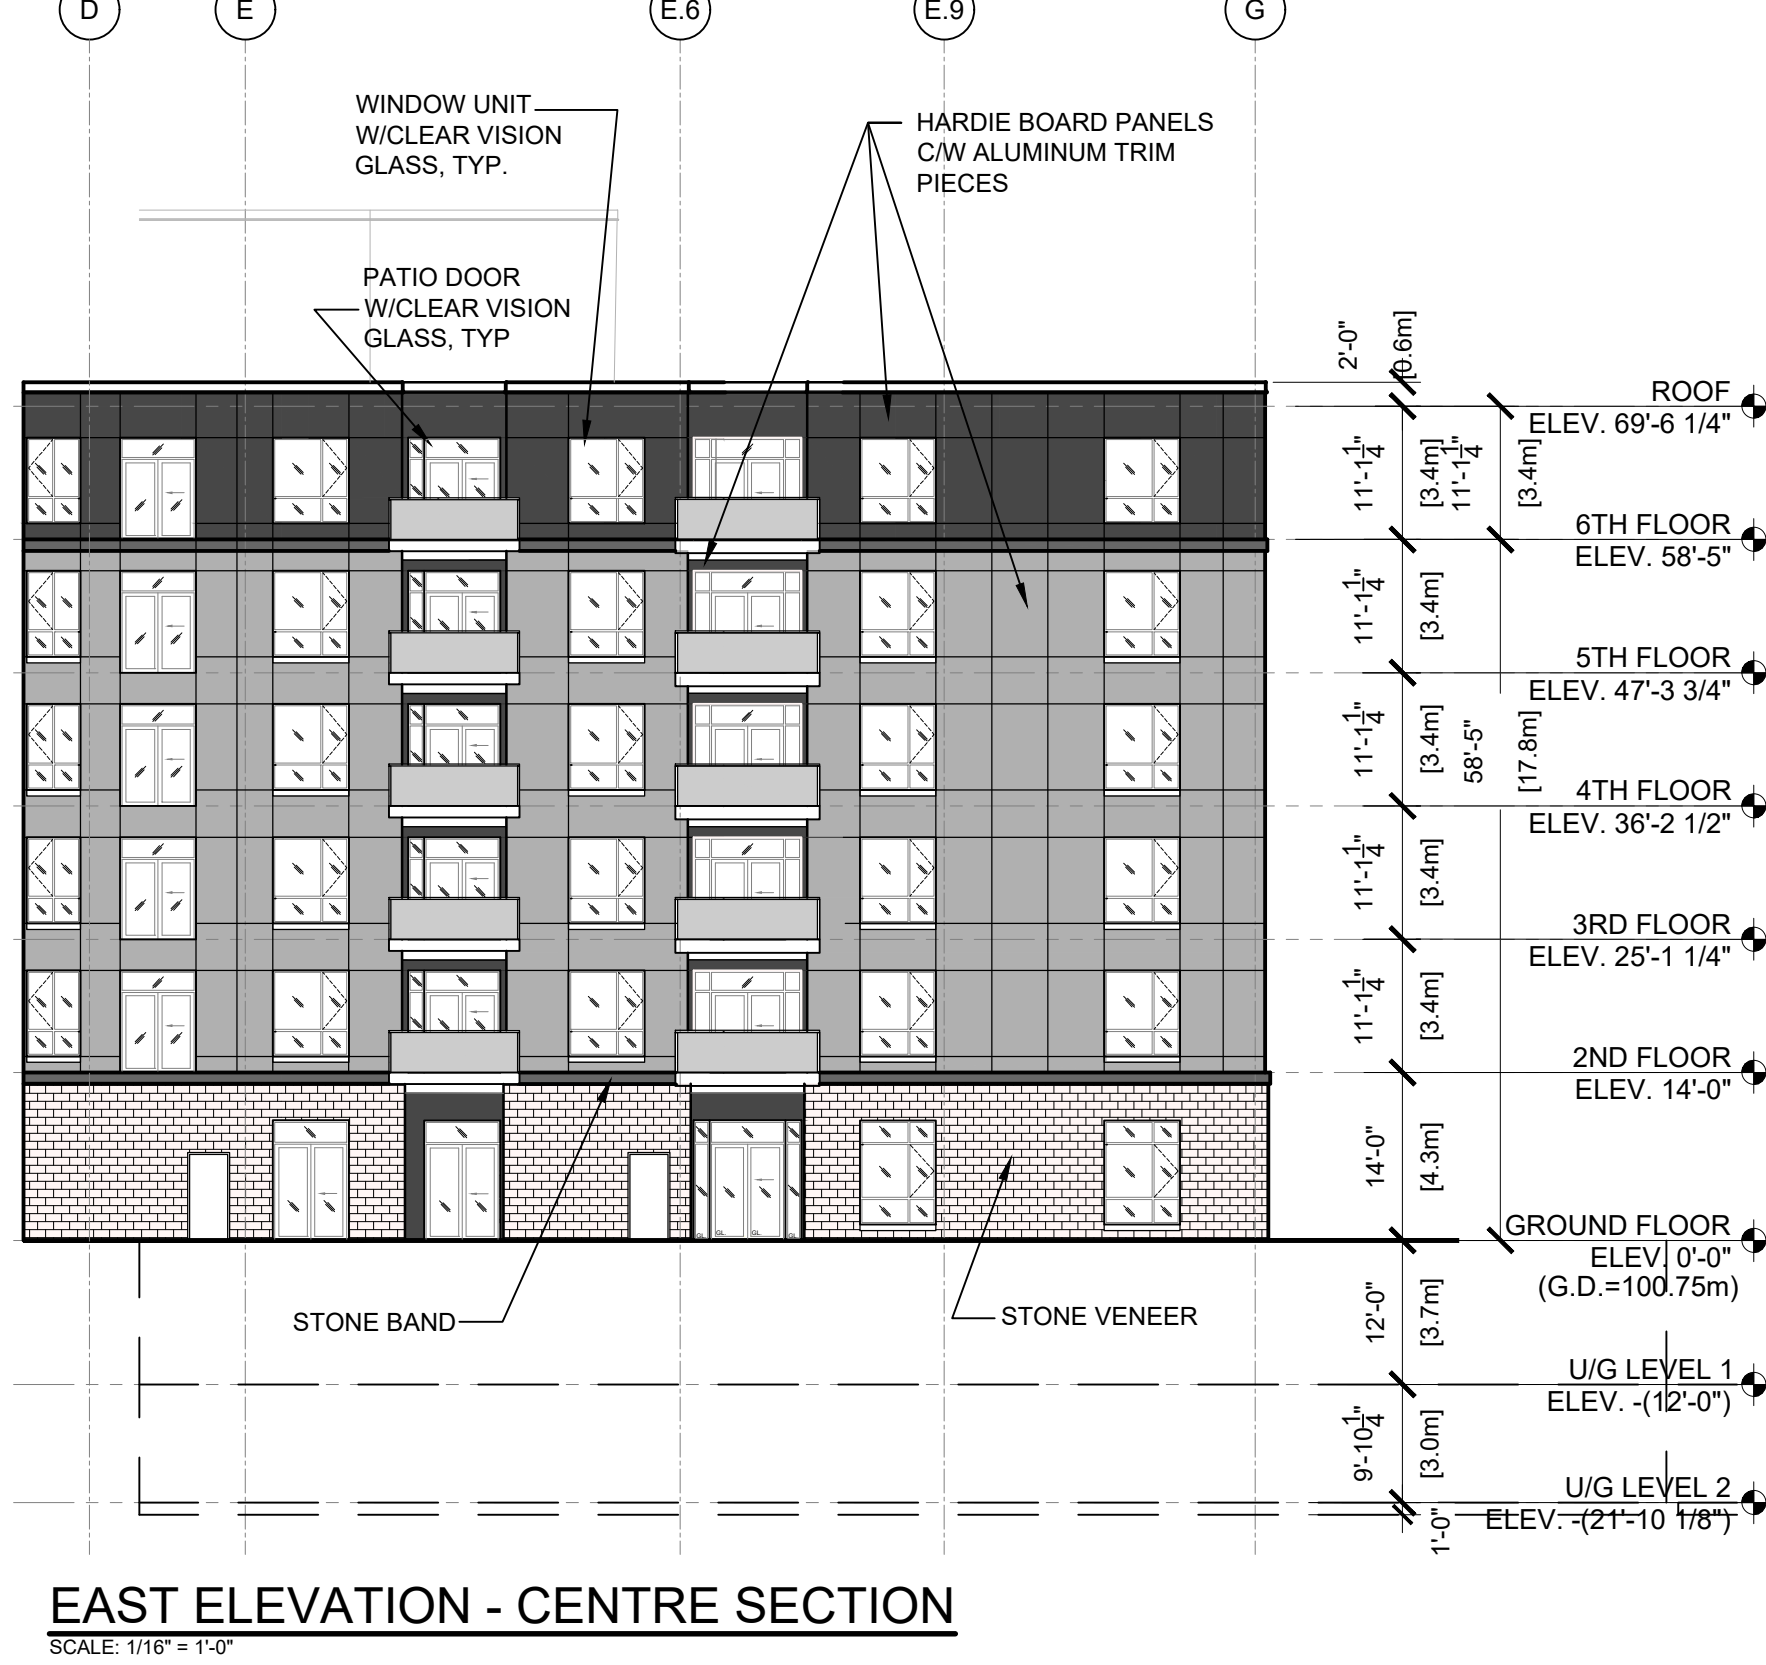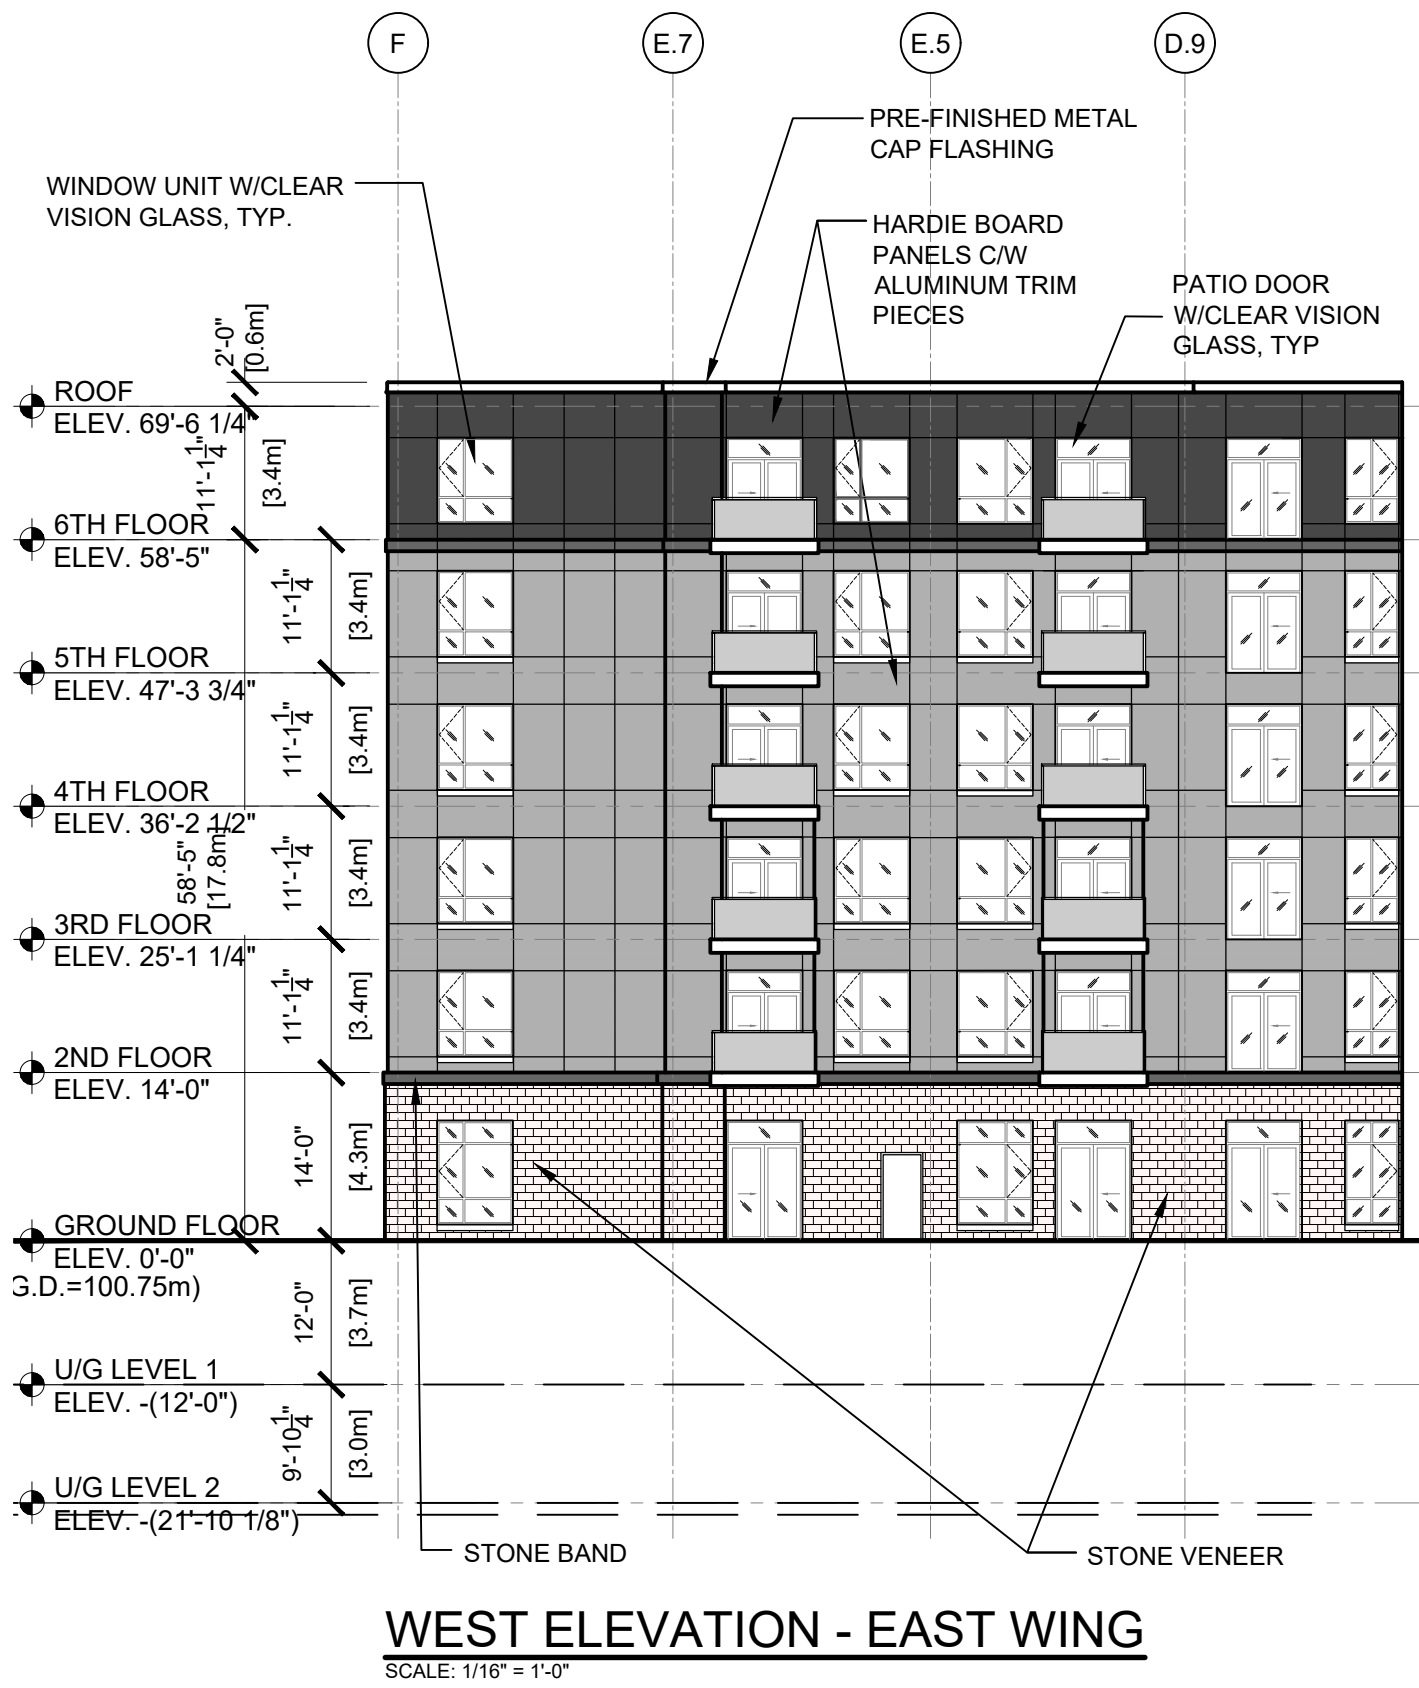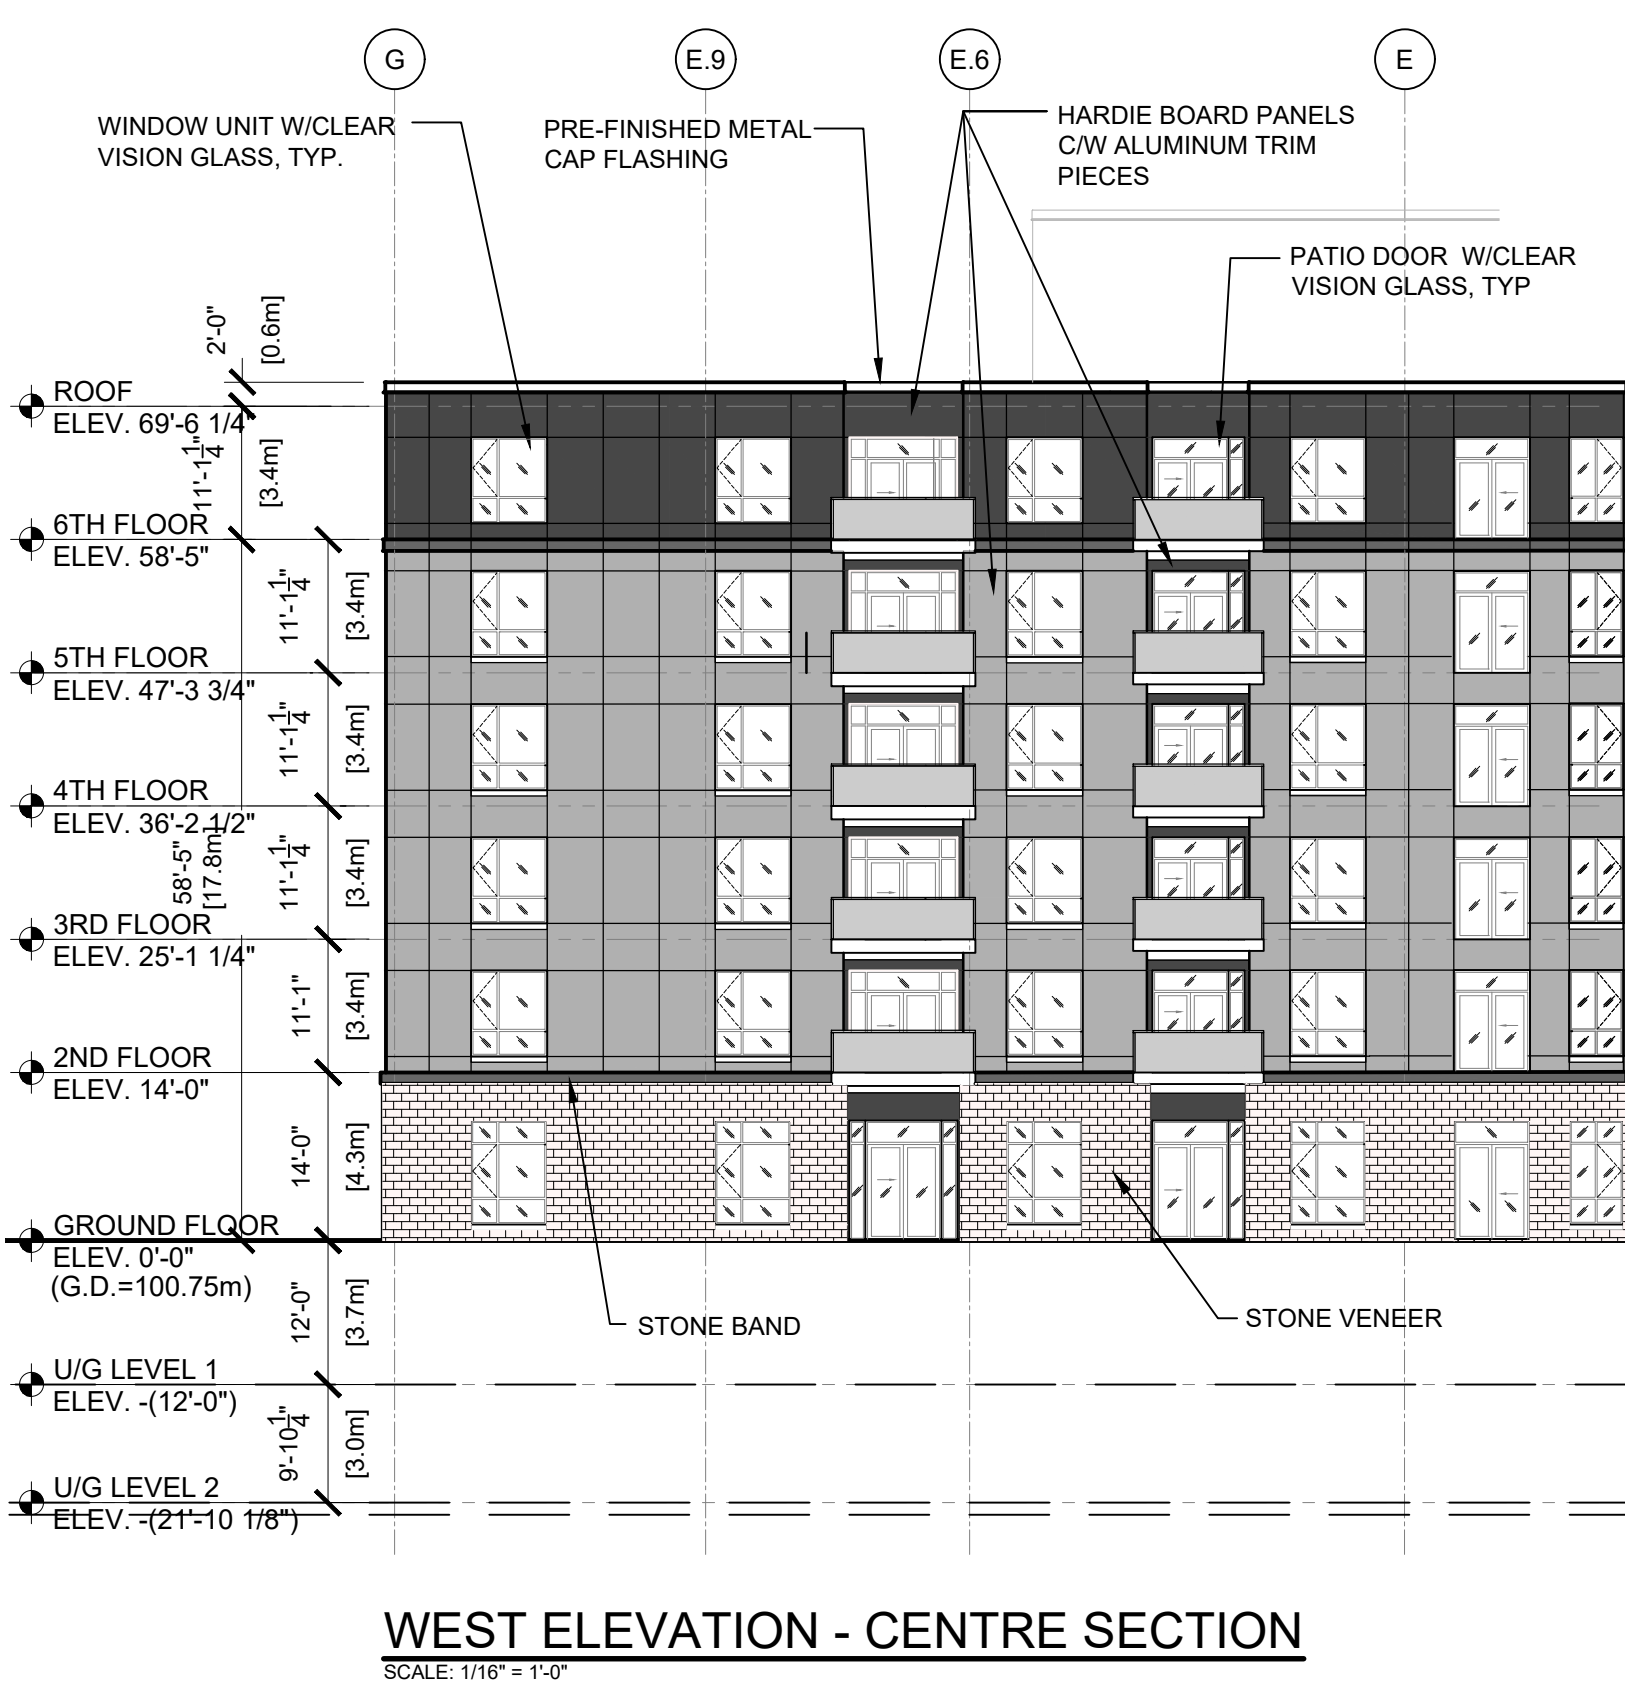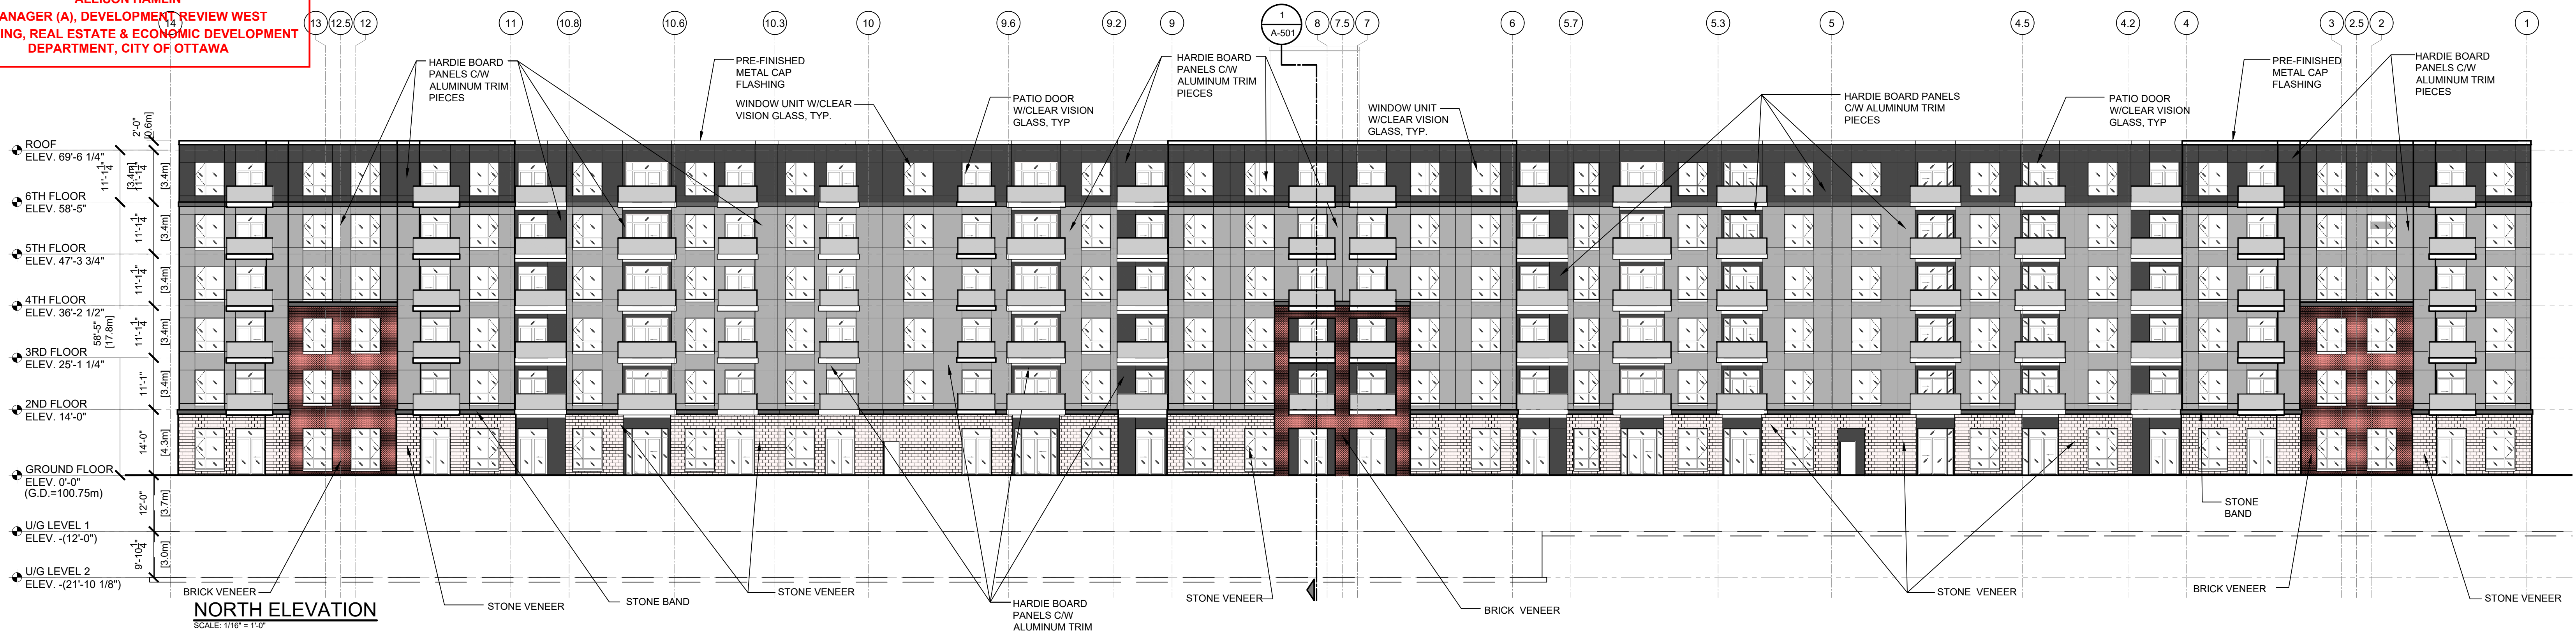

5	MAR. 11.22	PLANNING RESUBMISSION	10			15		
4	FEB. 22.22	FOUNDATION PERMIT	9			14		
3	DEC. 09.21	SPA RESUBMISSION	8			13		
2	OCT. 20.21	UDRP	7	JULY 6.22	SPA SUBMISSION	12		
1	JUNE 30.21	ZONING	6	MAY 09.22	SPA SUBMISSION	11		
rev.	date	issued for	rev.	date	issued for			

project: THE WOODS
address: KANATA AVE., OTTAWA
sheet name: ELEVATIONS

project no.: 21-0044
sheet no.: A-402