


BUILDING SECTION 1
SCALE: 1 : 400

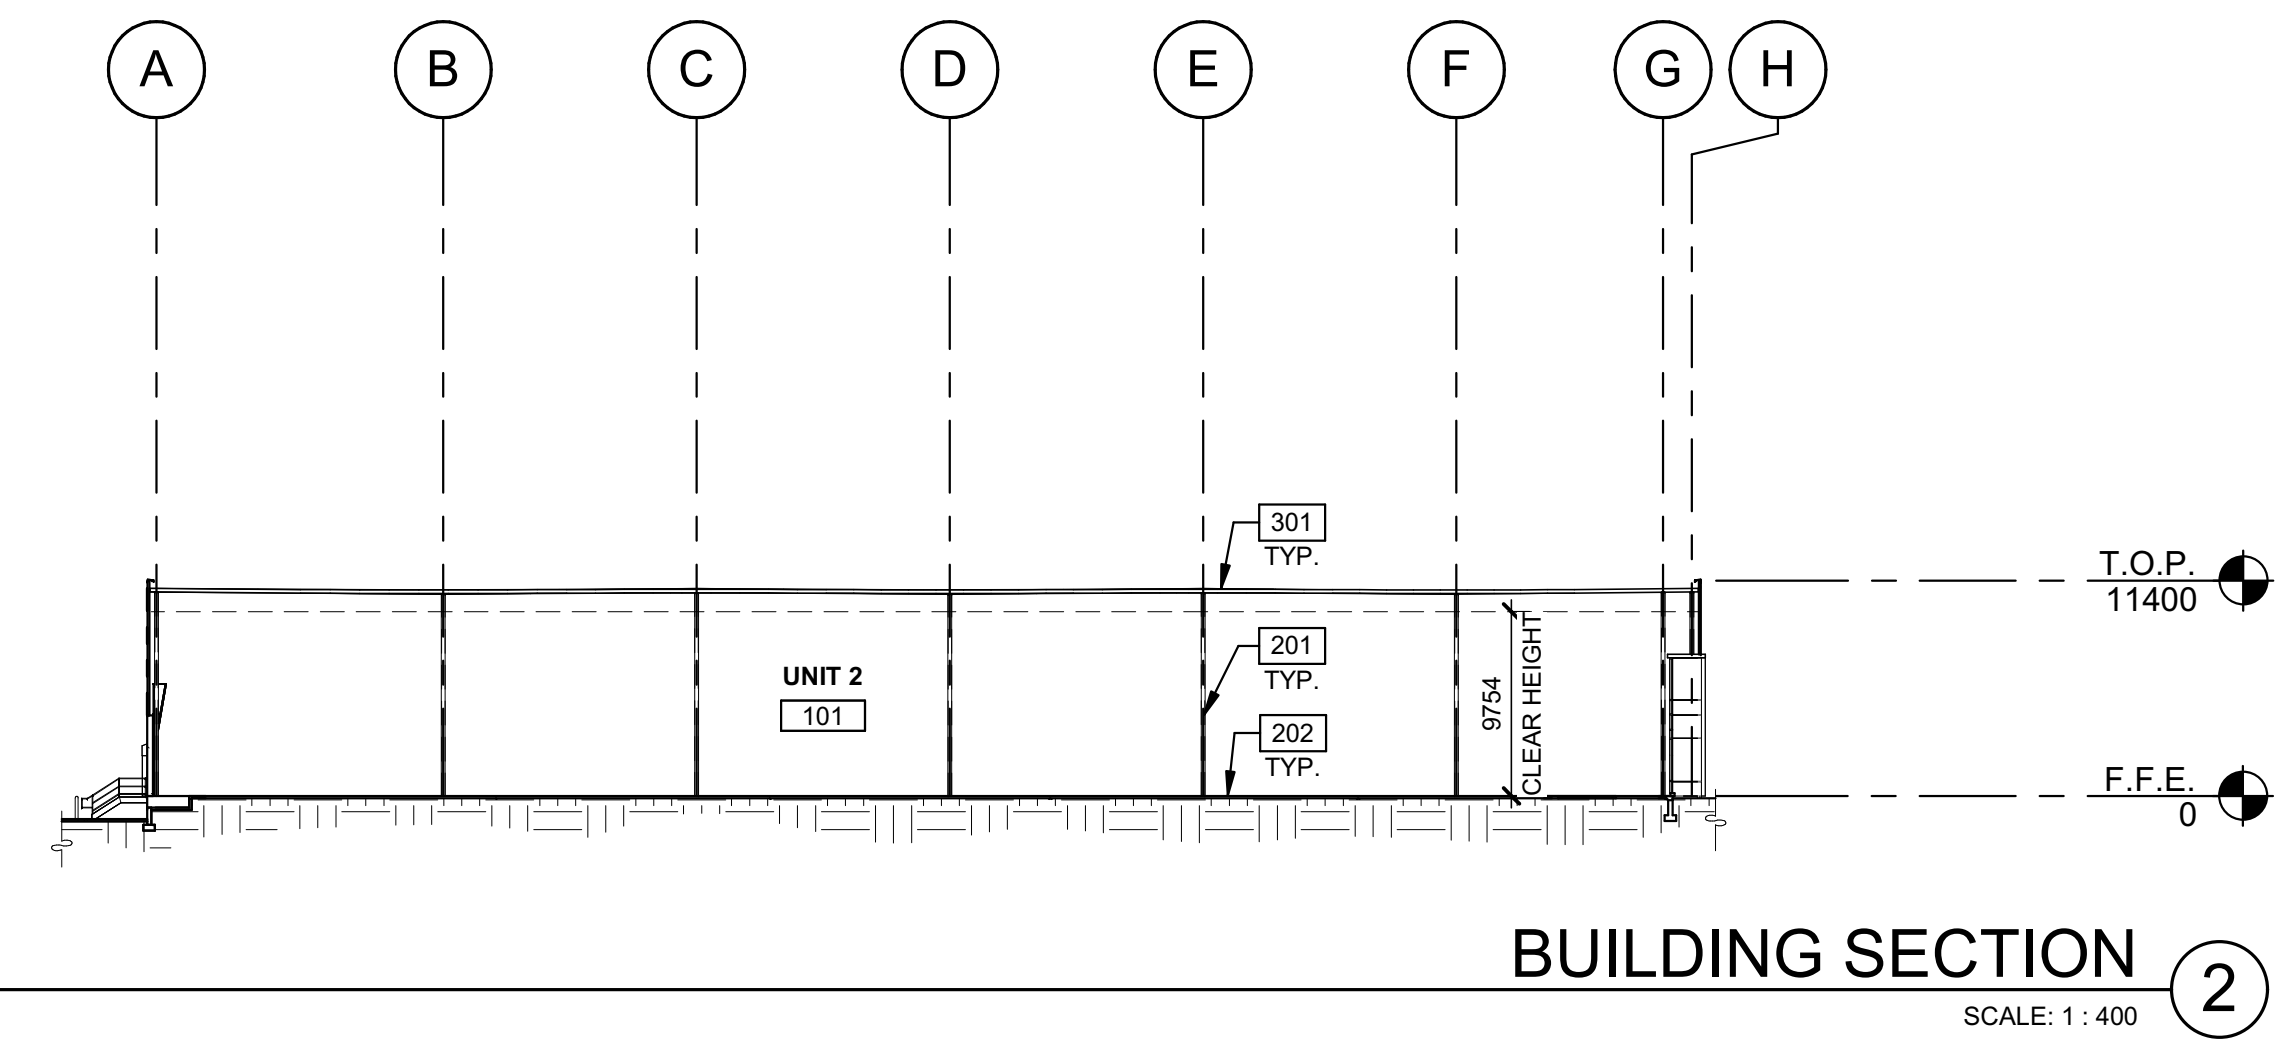

BUILDING SECTION 2
SCALE: 1 : 400

KEYNOTES

- 201 STRUCTURAL STEEL COLUMN.
- 202 CONCRETE SLAB.
- 301 TORCH ADHERED SHEET MEMBRANE, ON POLYISO INSULATION, OVER METAL DECK.

WARE MALCOMB
ARCHITECTURE
PLANNING
INTERIORS
CIVIL ENGINEERING
BRANDING
BUILDING MEASUREMENT
1420 Blair Towers Place, Suite #104
Gloucester, Ontario, Canada K1J 9L8
P 343.633.2977



**NATIONAL CAPITAL
BUSINESS PARK - SITE 2
BUILDING D**
1100 LAST MILE DR.
OTTAWA, ONTARIO, CANADA

BUILDING SECTIONS		REMARKS
DATE	ISSUED FOR	
1	2022-12-23	ISSUED FOR SPA

PA/PM:	H. WERNER/J. HOLLAND
DRAWN BY.:	O.T.
JOB NO.:	TOR21-0035-02

SHEET
A310

THESE DRAWINGS AND SPECIFICATIONS ARE THE PROPERTY AND COPYRIGHT OF WARE MALCOMB AND SHALL NOT BE USED ON ANY OTHER WORK EXCEPT BY AGREEMENT WITH WARE MALCOMB. WRITTEN DIMENSIONS SHALL TAKE PRECEDENCE OVER SCALED DIMENSIONS AND SHALL BE KEPT ON THE JOB SITE. ANY DISCREPANCY SHALL BE BROUGHT TO THE NOTICE OF WARE MALCOMB PRIOR TO THE COMMENCEMENT OF ANY WORK.