



MACLAREN STREET

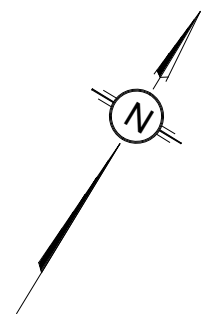

METCALFE STREET

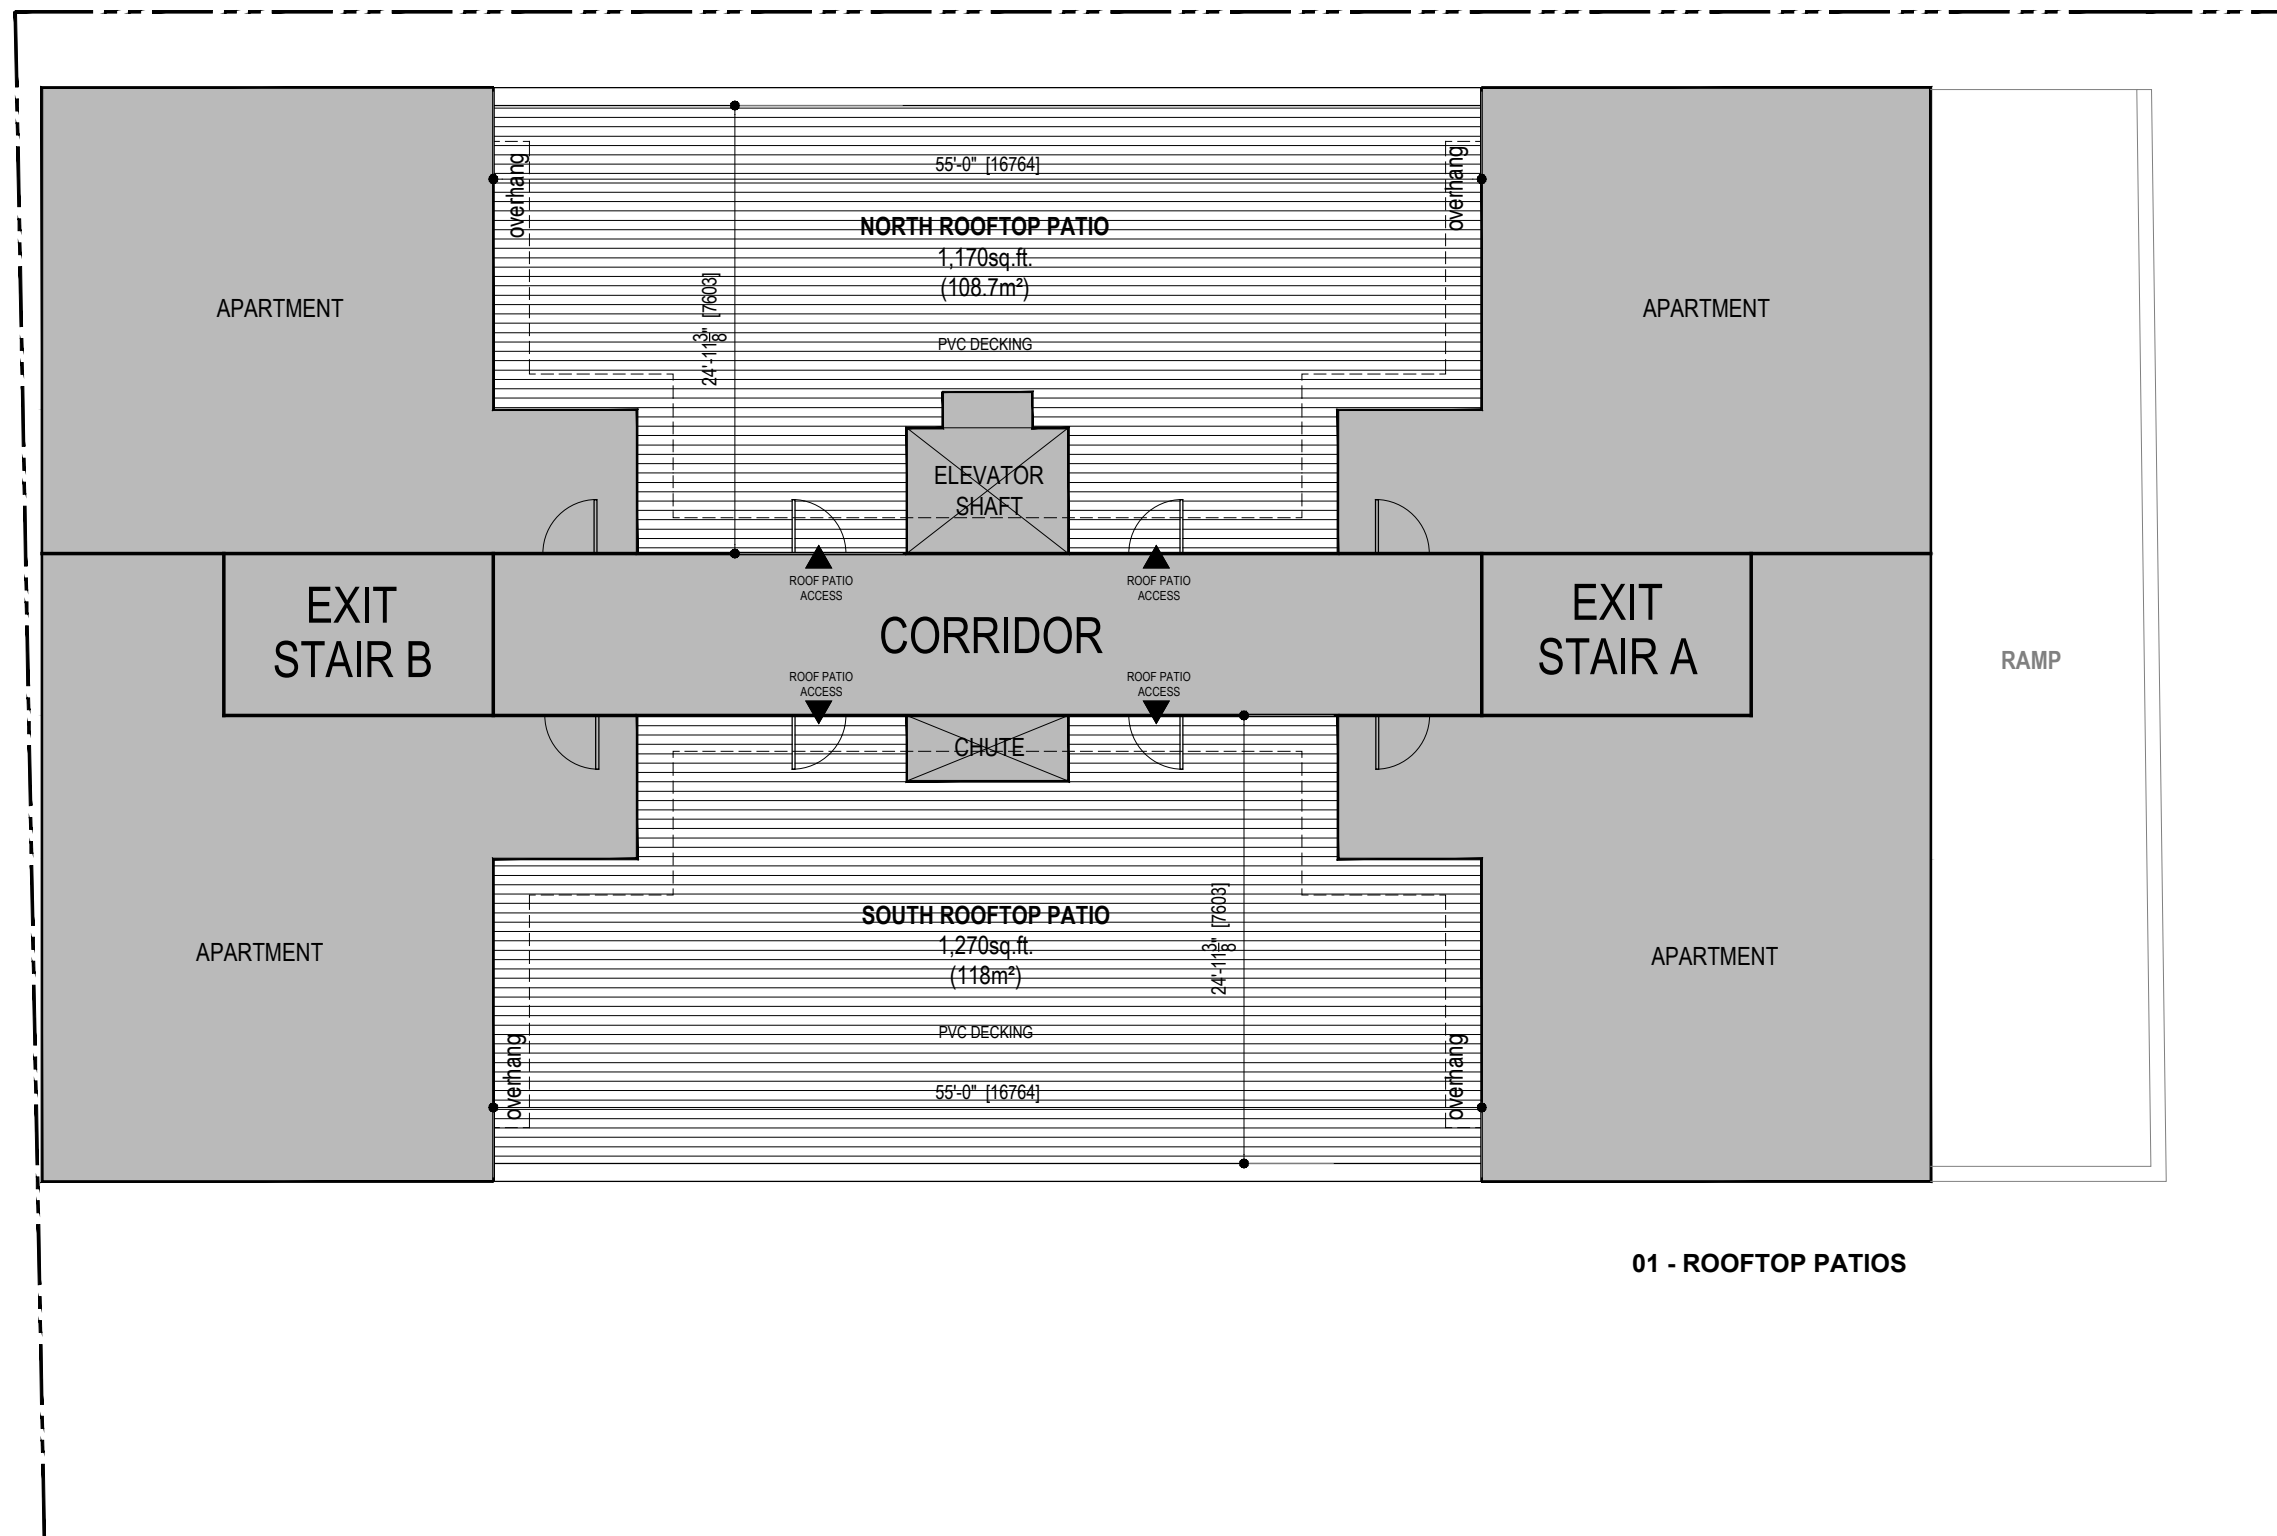

01 - ROOFTOP PATIOS

issue	description	date
C		
B		
A		

project title
255 METCALFE ST
Ottawa, ON

drawing title
ROOFTOP

drawn by	P.A.
scale	1/4"=1'-0"
date	2022.12.15
project number	-
drawing number	-

A0.2 _rev -