


Copyright Reserved

The Contractor shall verify and be responsible for all dimensions. DO NOT scale the drawing - any errors or omissions shall be reported to Stantec without delay.
The Copyright to all designs and drawings are the property of Stantec. Reproduction or use for any purpose other than that authorized by Stantec is forbidden.

Legend

- ORIGINAL GROUND ELEVATION
- PROPOSED ELEVATION
- PROPOSED MATCH TO EXISTING ELEVATION
- FLOW DIRECTION AND GRADE
- FINISHED FIRST FLOOR ELEVATION
- UNDERSIDE OF FOOTING ELEVATION
- TOP OF FOUNDATION WALL ELEVATION
- DIRECTION OF OVERLAND FLOW
- PROPOSED VALVE BOX
- PROPOSED VALVE CHAMBER
- PROPOSED FIRE HYDRANT
- PROPOSED SANITARY SEWER MANHOLE
- PROPOSED STORM SEWER MANHOLE
- PROPOSED CATCHBASIN
- PROPOSED DEPRESSED CURB LOCATION
- PROPOSED BARRIER CURB
- OVERLAND SPILL LOCATION
- 100YR. PONDING LIMITS

1. MAINTENANCE HOLES LOCATED IN PONDING AREAS SHALL HAVE WATER TIGHT FRAME AND COVERS AS PER CITY STANDARD S24, S24.1 AND S25.

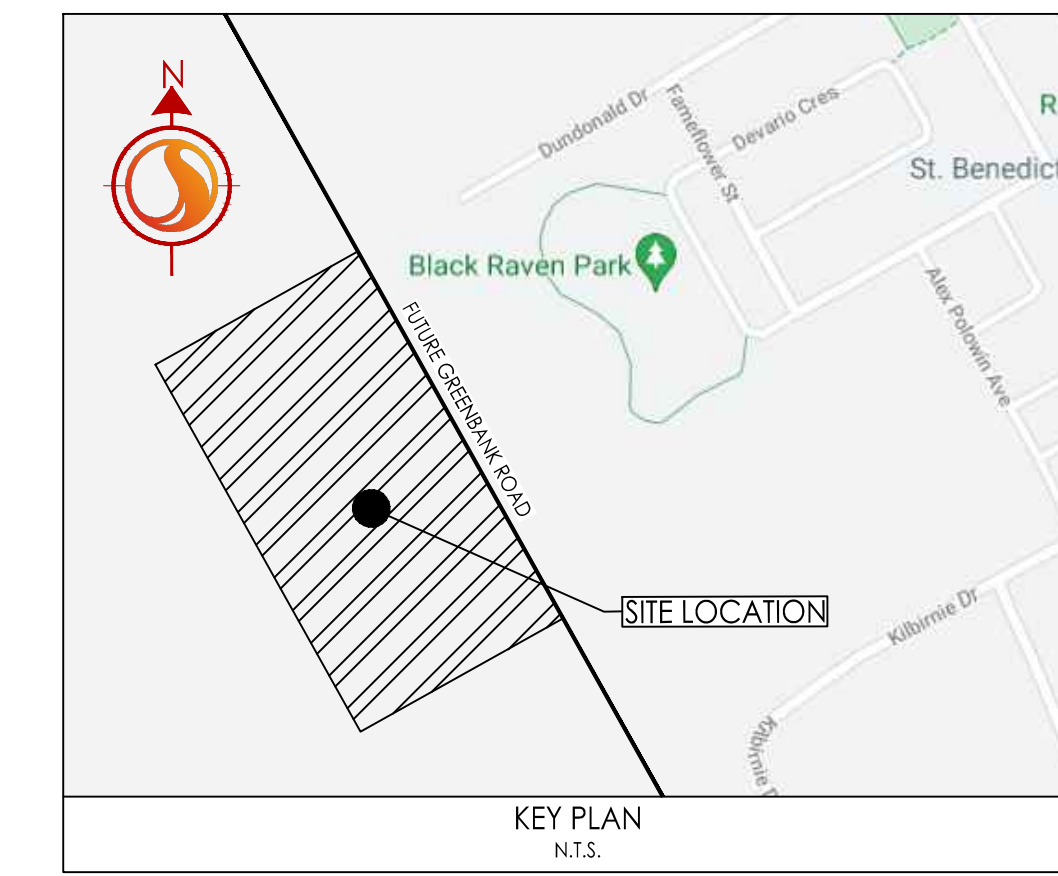

DUNDONALD DRIVE

9+500 9+600 9+700 9+800

FUTURE GREENBANK ROAD

FOR DETAILED DESIGNS OF GEOMETRY, GRADING, SIGNAGE, AND LINE PAINTING WITHIN FUTURE GREENBANK ROAD R.O.W. PLEASE SEE DETAILED DESIGN PLANS PREPARED BY STANTEC.

W:\Ottawa\16401657\design\drawings\DETAILED DESIGN\16401657 DB PH 8.DWG
 ZZZZ\2207\15 PH 8.dwg, Johnson, Anthony
 ORIGINAL SHEET - ARCH D

Revision	By	Appd.	YY.MM.DD
1	AJ	SG	22.12.07
0	AJ	SG	21.11.23

File Name:	MJS	SG	MJS	21.06.29
	Dwn.	Chkd.	Dgn.	YY.MM.DD

Permit-Seal

Client/Project
Mattamy Homes

HMB PHASE 8

OTTAWA, ON

Title
PONDING PLAN

Project No. 16401657	Scale 1:500	0 5 15 25m
Drawing No. PD-1	Sheet 5 of 8	Revision 1