

6 230113 re-issued for SPC 5 220919 issued for Heritage Easement issued for SPC 4 220614 3 220119 re-issued for rezoning 2 211206 re-issued for rezoning 1 210716 issued for rezoning no. date It is the responsibility of the appropriate

contractor to check and verify all dimensions on site and report all errors and/ or omissions to the architect.

All contractors must comply with all

pertinent codes and by-laws.

Do not scale drawings.

LEGEND: HERITAGE:

NEW BUILD:

MV-1 MASONRY VENEER 1 PC PRECAST CONCRETE

VG VISION GLASS

PC -1 PRECAST CONCRETE 1 PC -2 PRECAST CONCRETE 2 CP -1 COPPER PANEL 1

CP -2 COPPER PANEL 2

MS-1 METAL SIDING-1 MS-2 METAL SIDING-2

STC STEEL COLUMN

SV-1 STONE VENEER 1

BIRD FRIENDLY GLASS - AS PER CITY BIRD SAFE GUIDELINES GUIDELINE 2 - Treatments to be applied to a minimum of 30% of the glass within the first 16 metres of height

1. GLASS SPECIFIED TO BE LOW REFLECTIVITY ON LEV. 1-4

2. GLASS SRIT FOR ALL BALCONY RAILLINGS ON LEV. 4

3. GLASS FRIT FOR ALL BALCONY RAILLINGS ON ROOF TERRACE LEVELS

This drawing may not be used for construction until signed.

Copyright reserved.

63 Pamilla Street Ottawa, Ontario Canada K1S SK6 T: 613-238-7200

F: 613-235-2005 HOBIN E: mail@hobinarc.com

hobinarc.com ARCHITECTURE

50 THE DRIVEWAY

ELEVATIONS

230113

1:200 PROJECT: 2051

DRAWING NO.: A3-00


A3.00 / Scale: 1: 200







A3.01 Scale: 1: 200

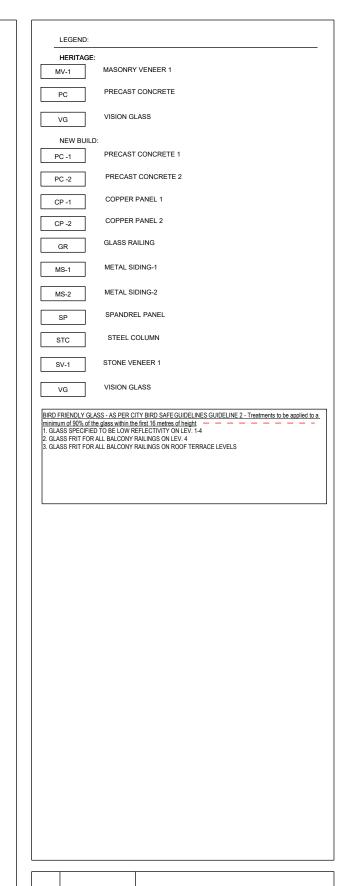

6	230113	re-issued for SPC
5	220919	issued for Heritage Easement
4	220614	issued for SPC
3	220119	re-issued for rezoning
2	211206	re-issued for rezoning
1	210716	issued for rezoning
no.	date	revision

contractor to check and verify all dimensions on site and report all errors and/ or omissions to the architect.

pertinent codes and by-laws.

All contractors must comply with all

Do not scale drawings.

This drawing may not be used for construction until signed.

Copyright reserved.

63 Pamilla Street Ottawa, Ontario Canada K1S SK6 T: 613-238-7200 F: 613-235-2005 HOBIN E: mail@hobinarc.com hobinarc.com ARCHITECTURE

PROJECT/LOCATION:

50 THE DRIVEWAY

ELEVATIONS

230113 AIO ASSOCIE

LICENCE 3049

1:200 PROJECT: 2051 DRAWING NO.:

A3-01

REVISION NO.: DWG 18798