


50 THE DRIVEWAY

RAMP SCHEMATIC SECTION

SCALE: 1:100

OCTOBER 4th 2022

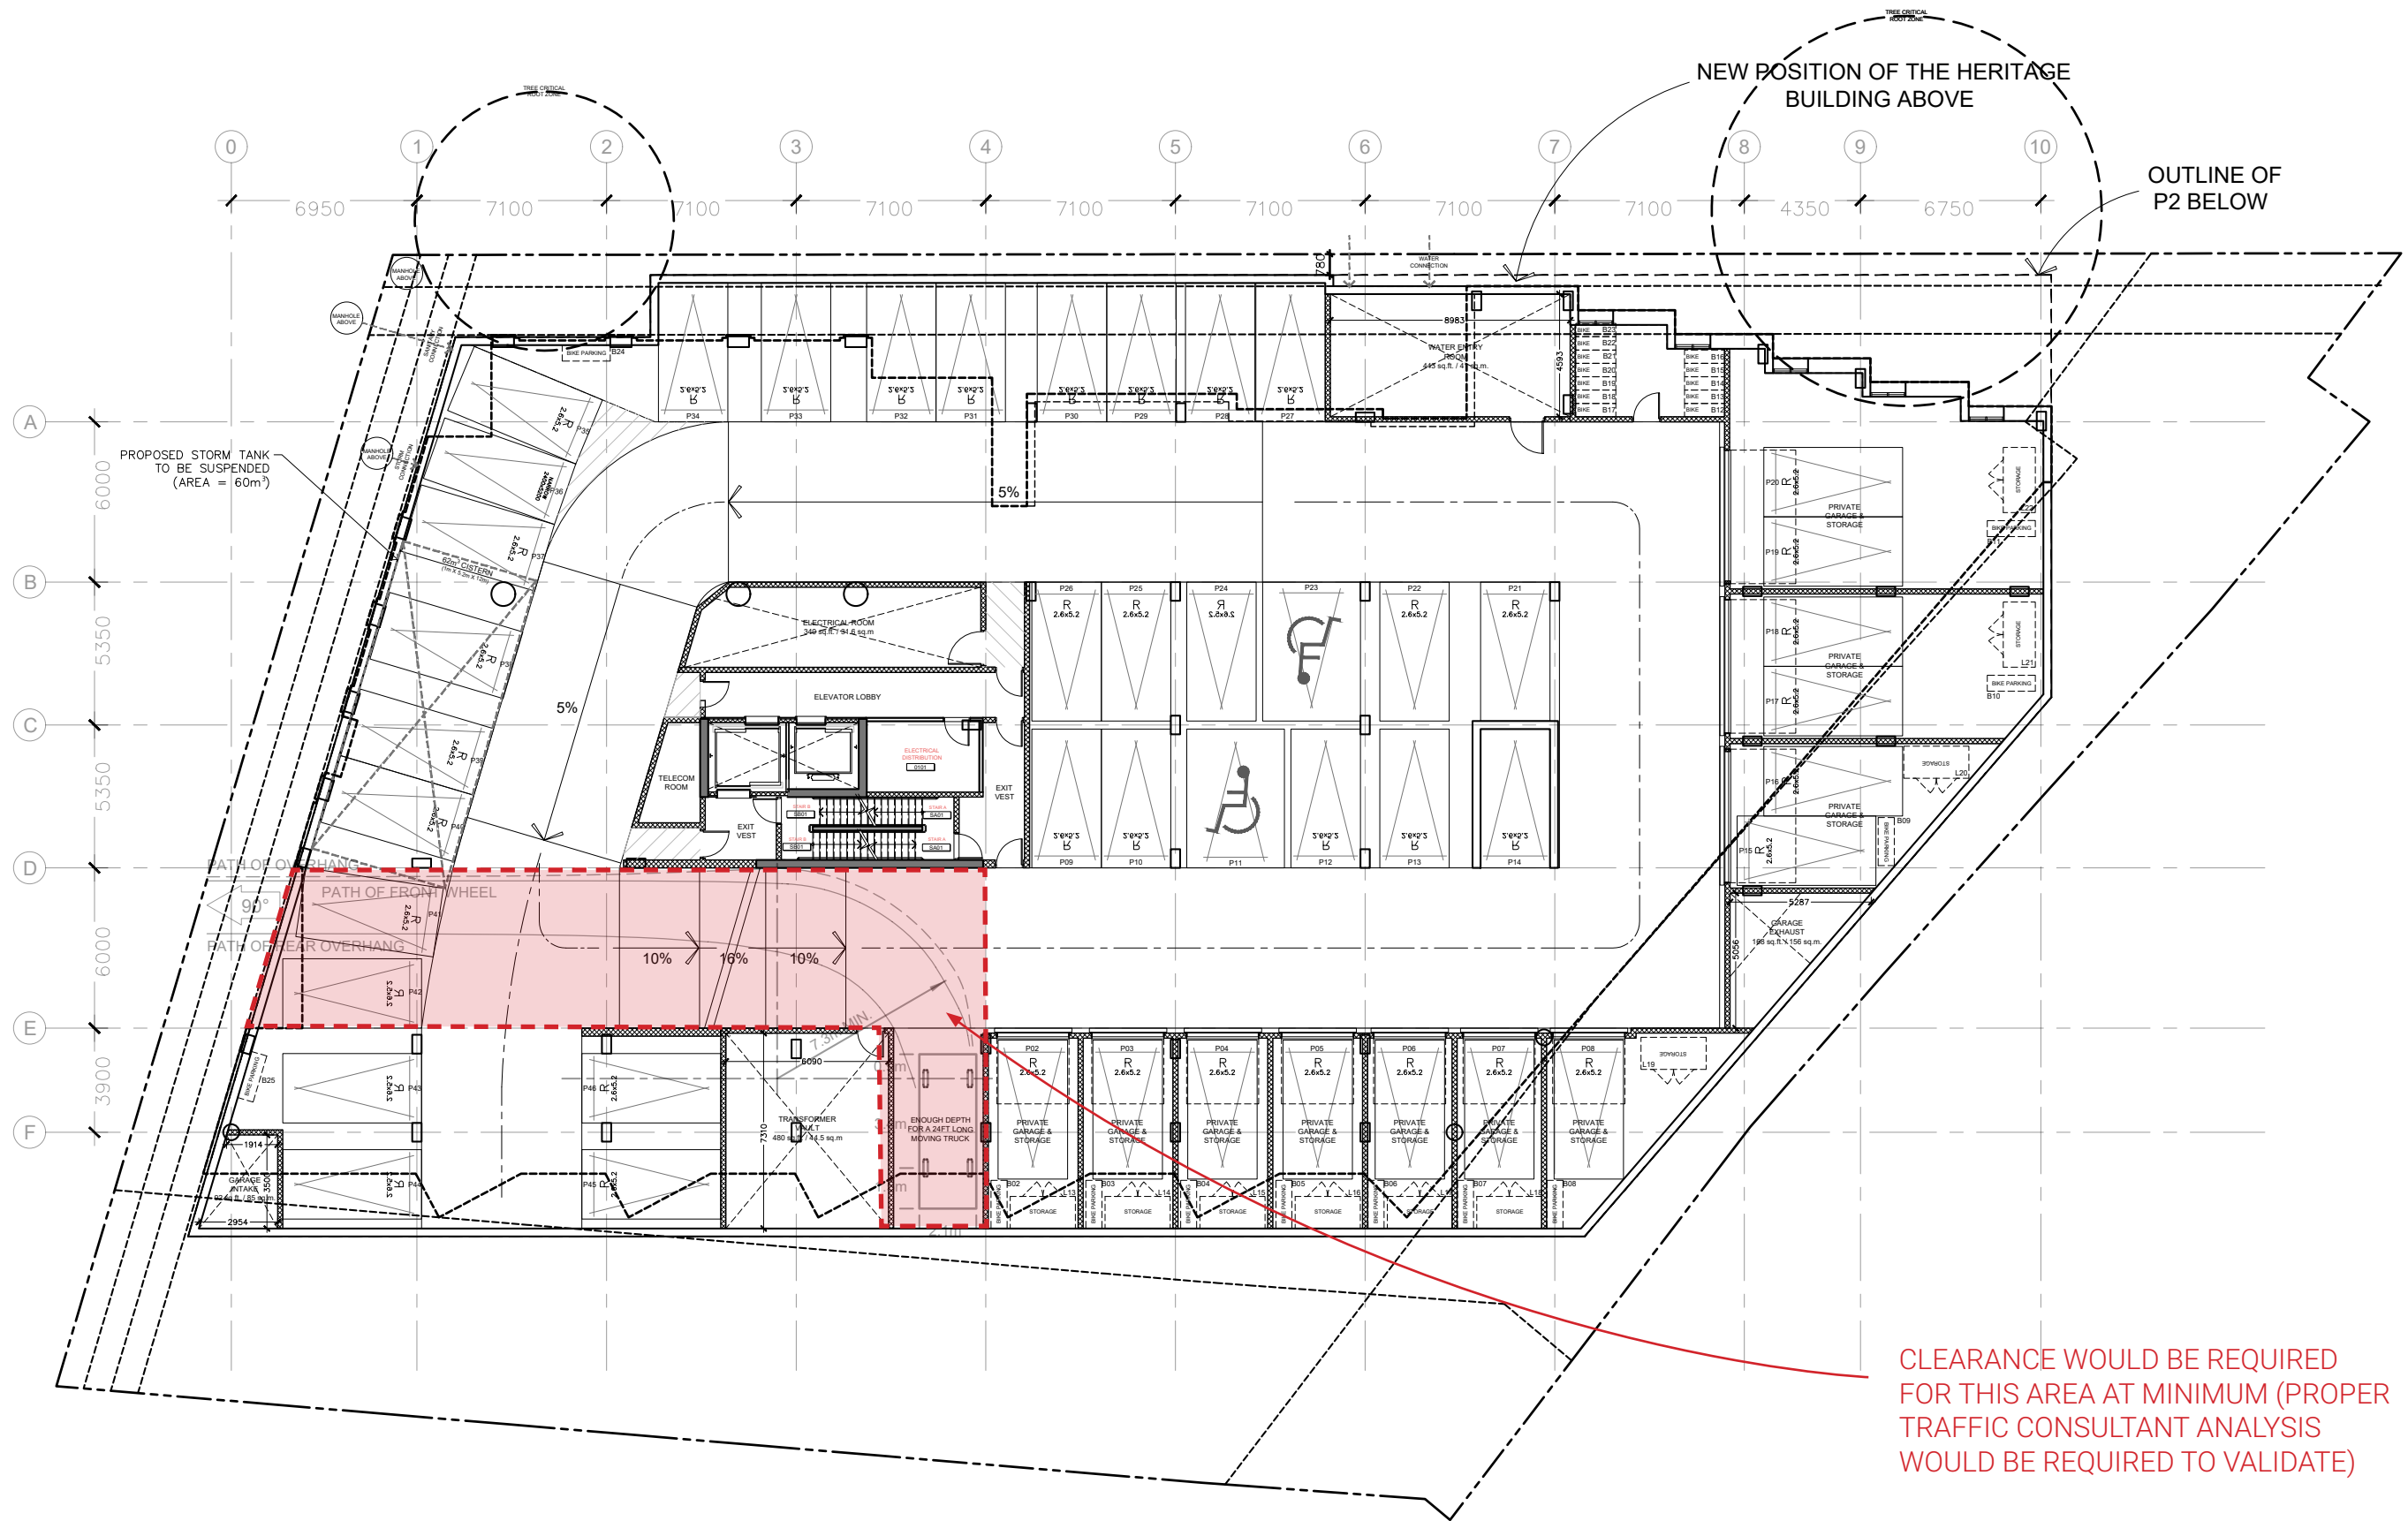


50 THE DRIVEWAY

PARKING LEVEL 1


SCALE: 1:250

OCTOBER 4th 2022

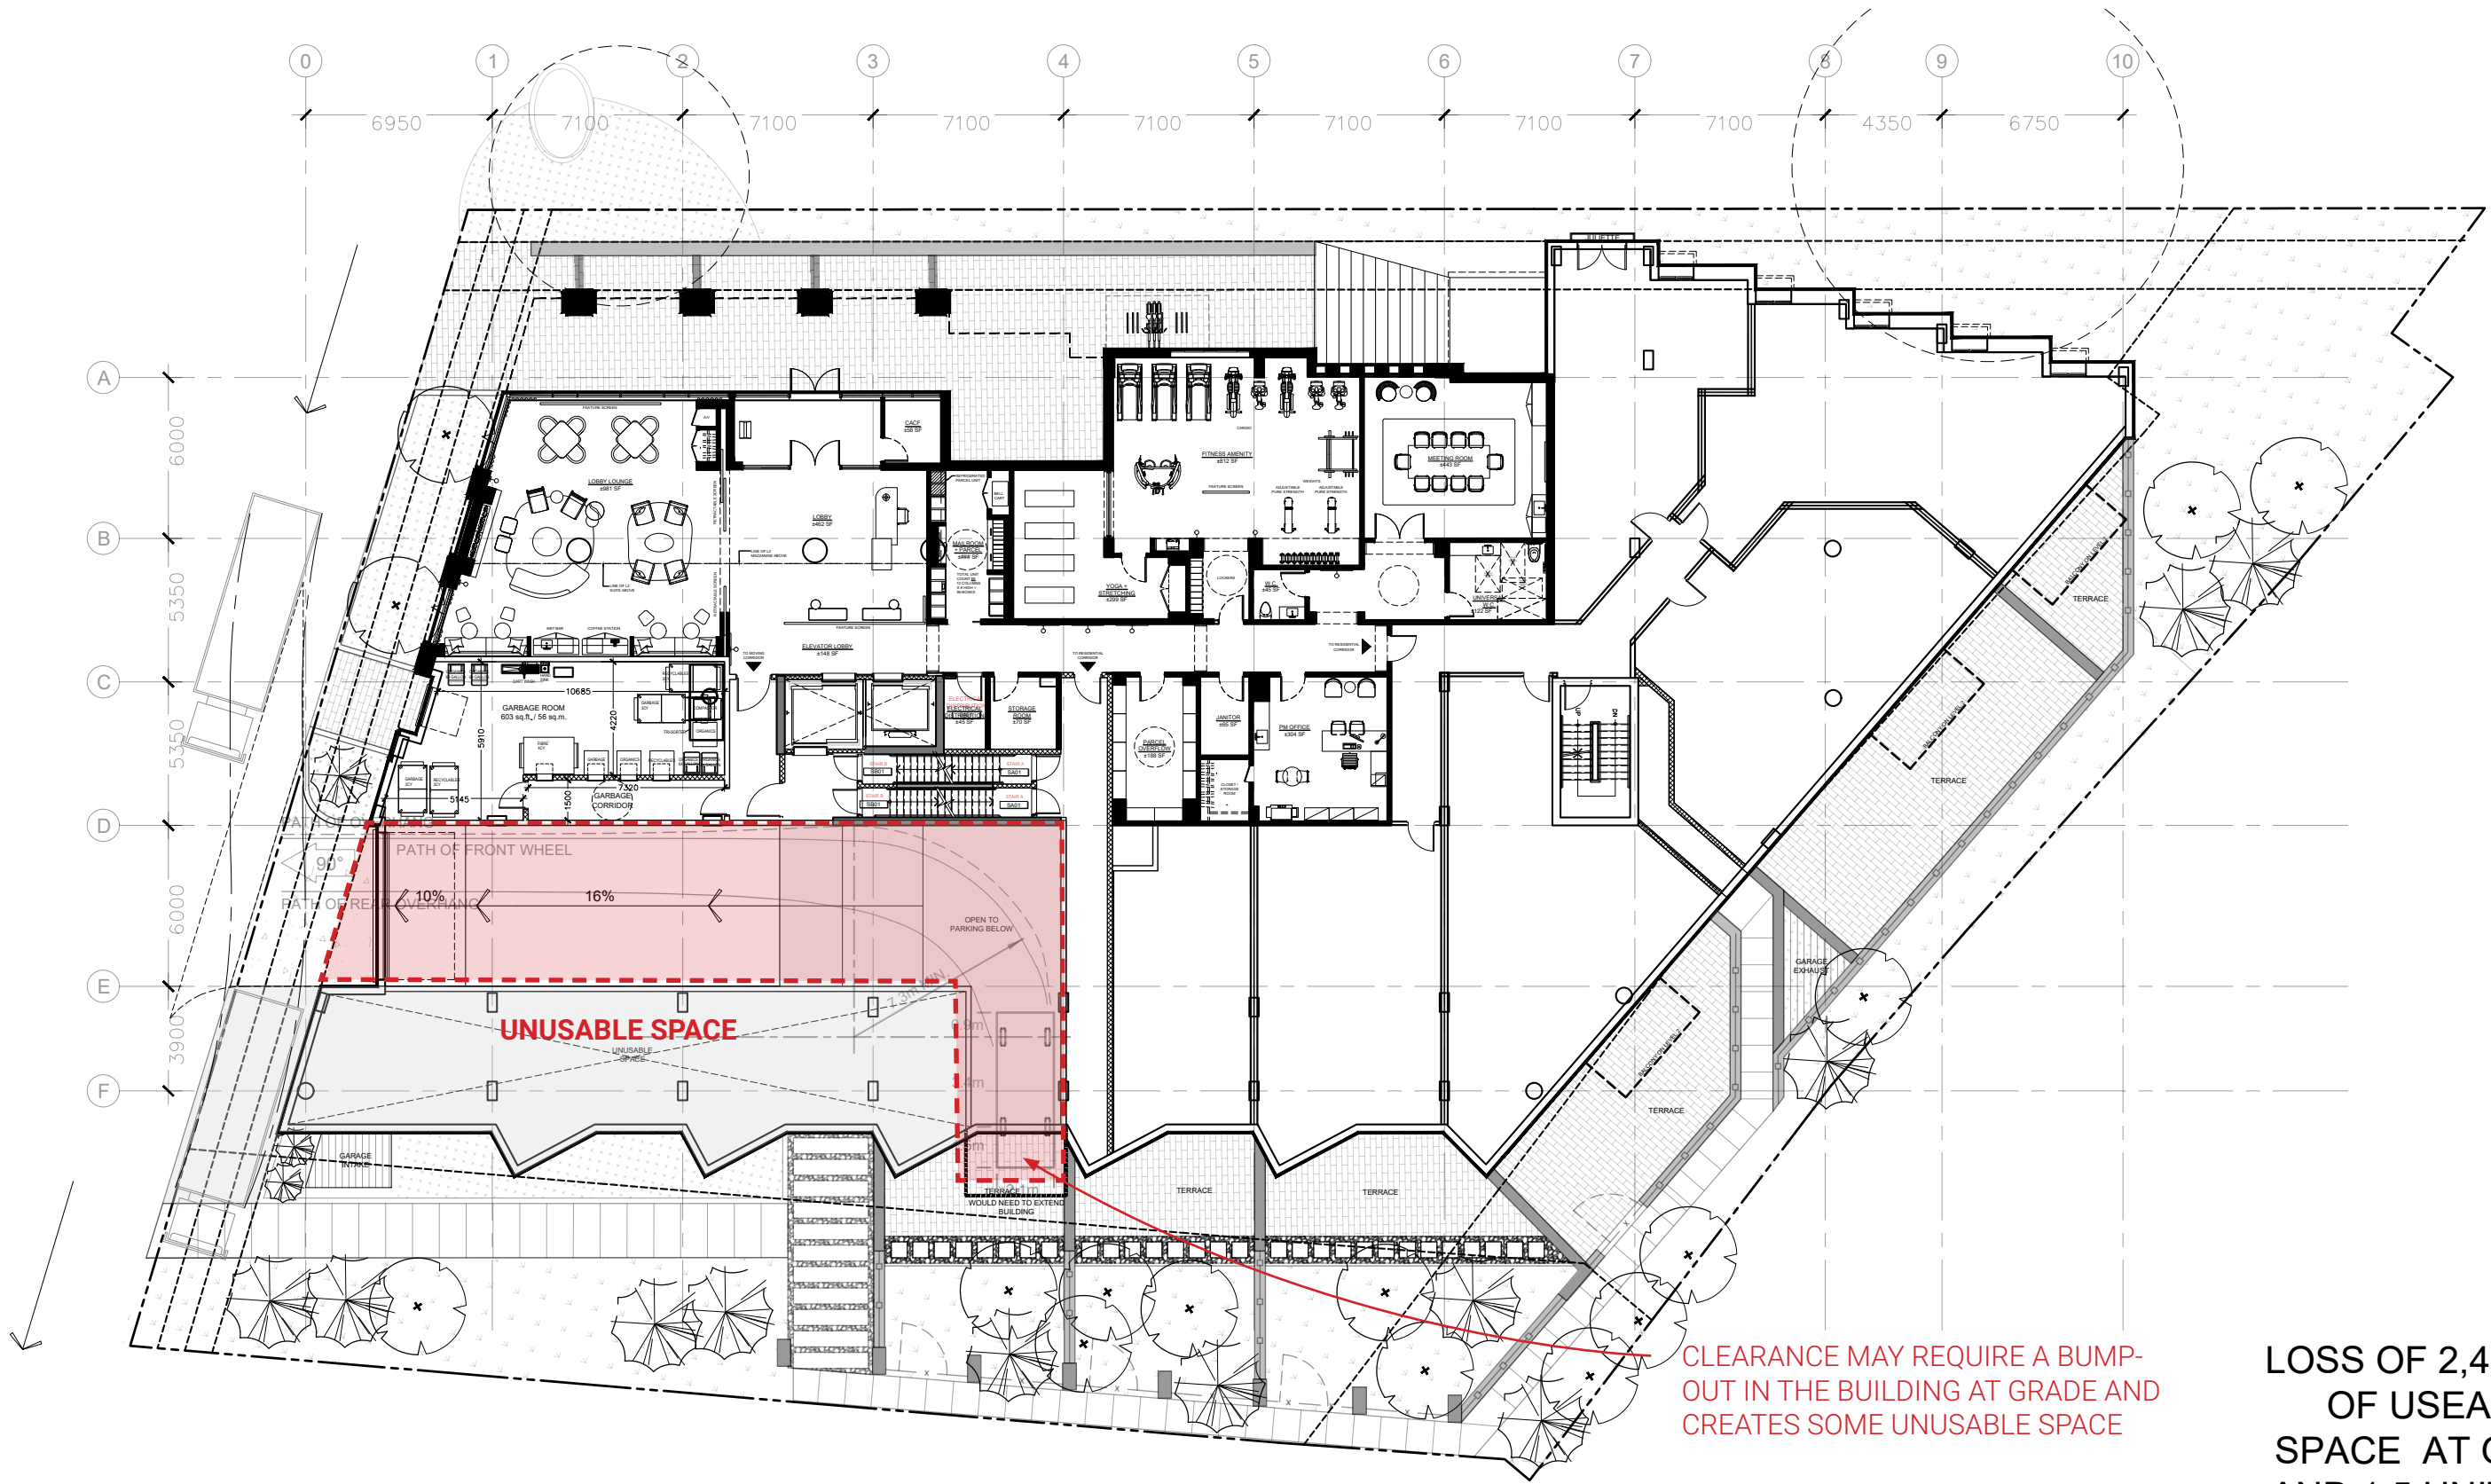

CLEARANCE MAY REQUIRE A BUMP-OUT IN THE BUILDING AT GRADE AND CREATES SOME UNUSABLE SPACE

LOSS OF 2,493 sq.ft. OF USEABLE SPACE AT GRADE AND 1.5 UNIT LOST

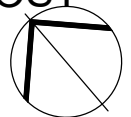


50 THE DRIVEWAY

GROUND LEVEL


SCALE: 1:250

OCTOBER 4th 2022

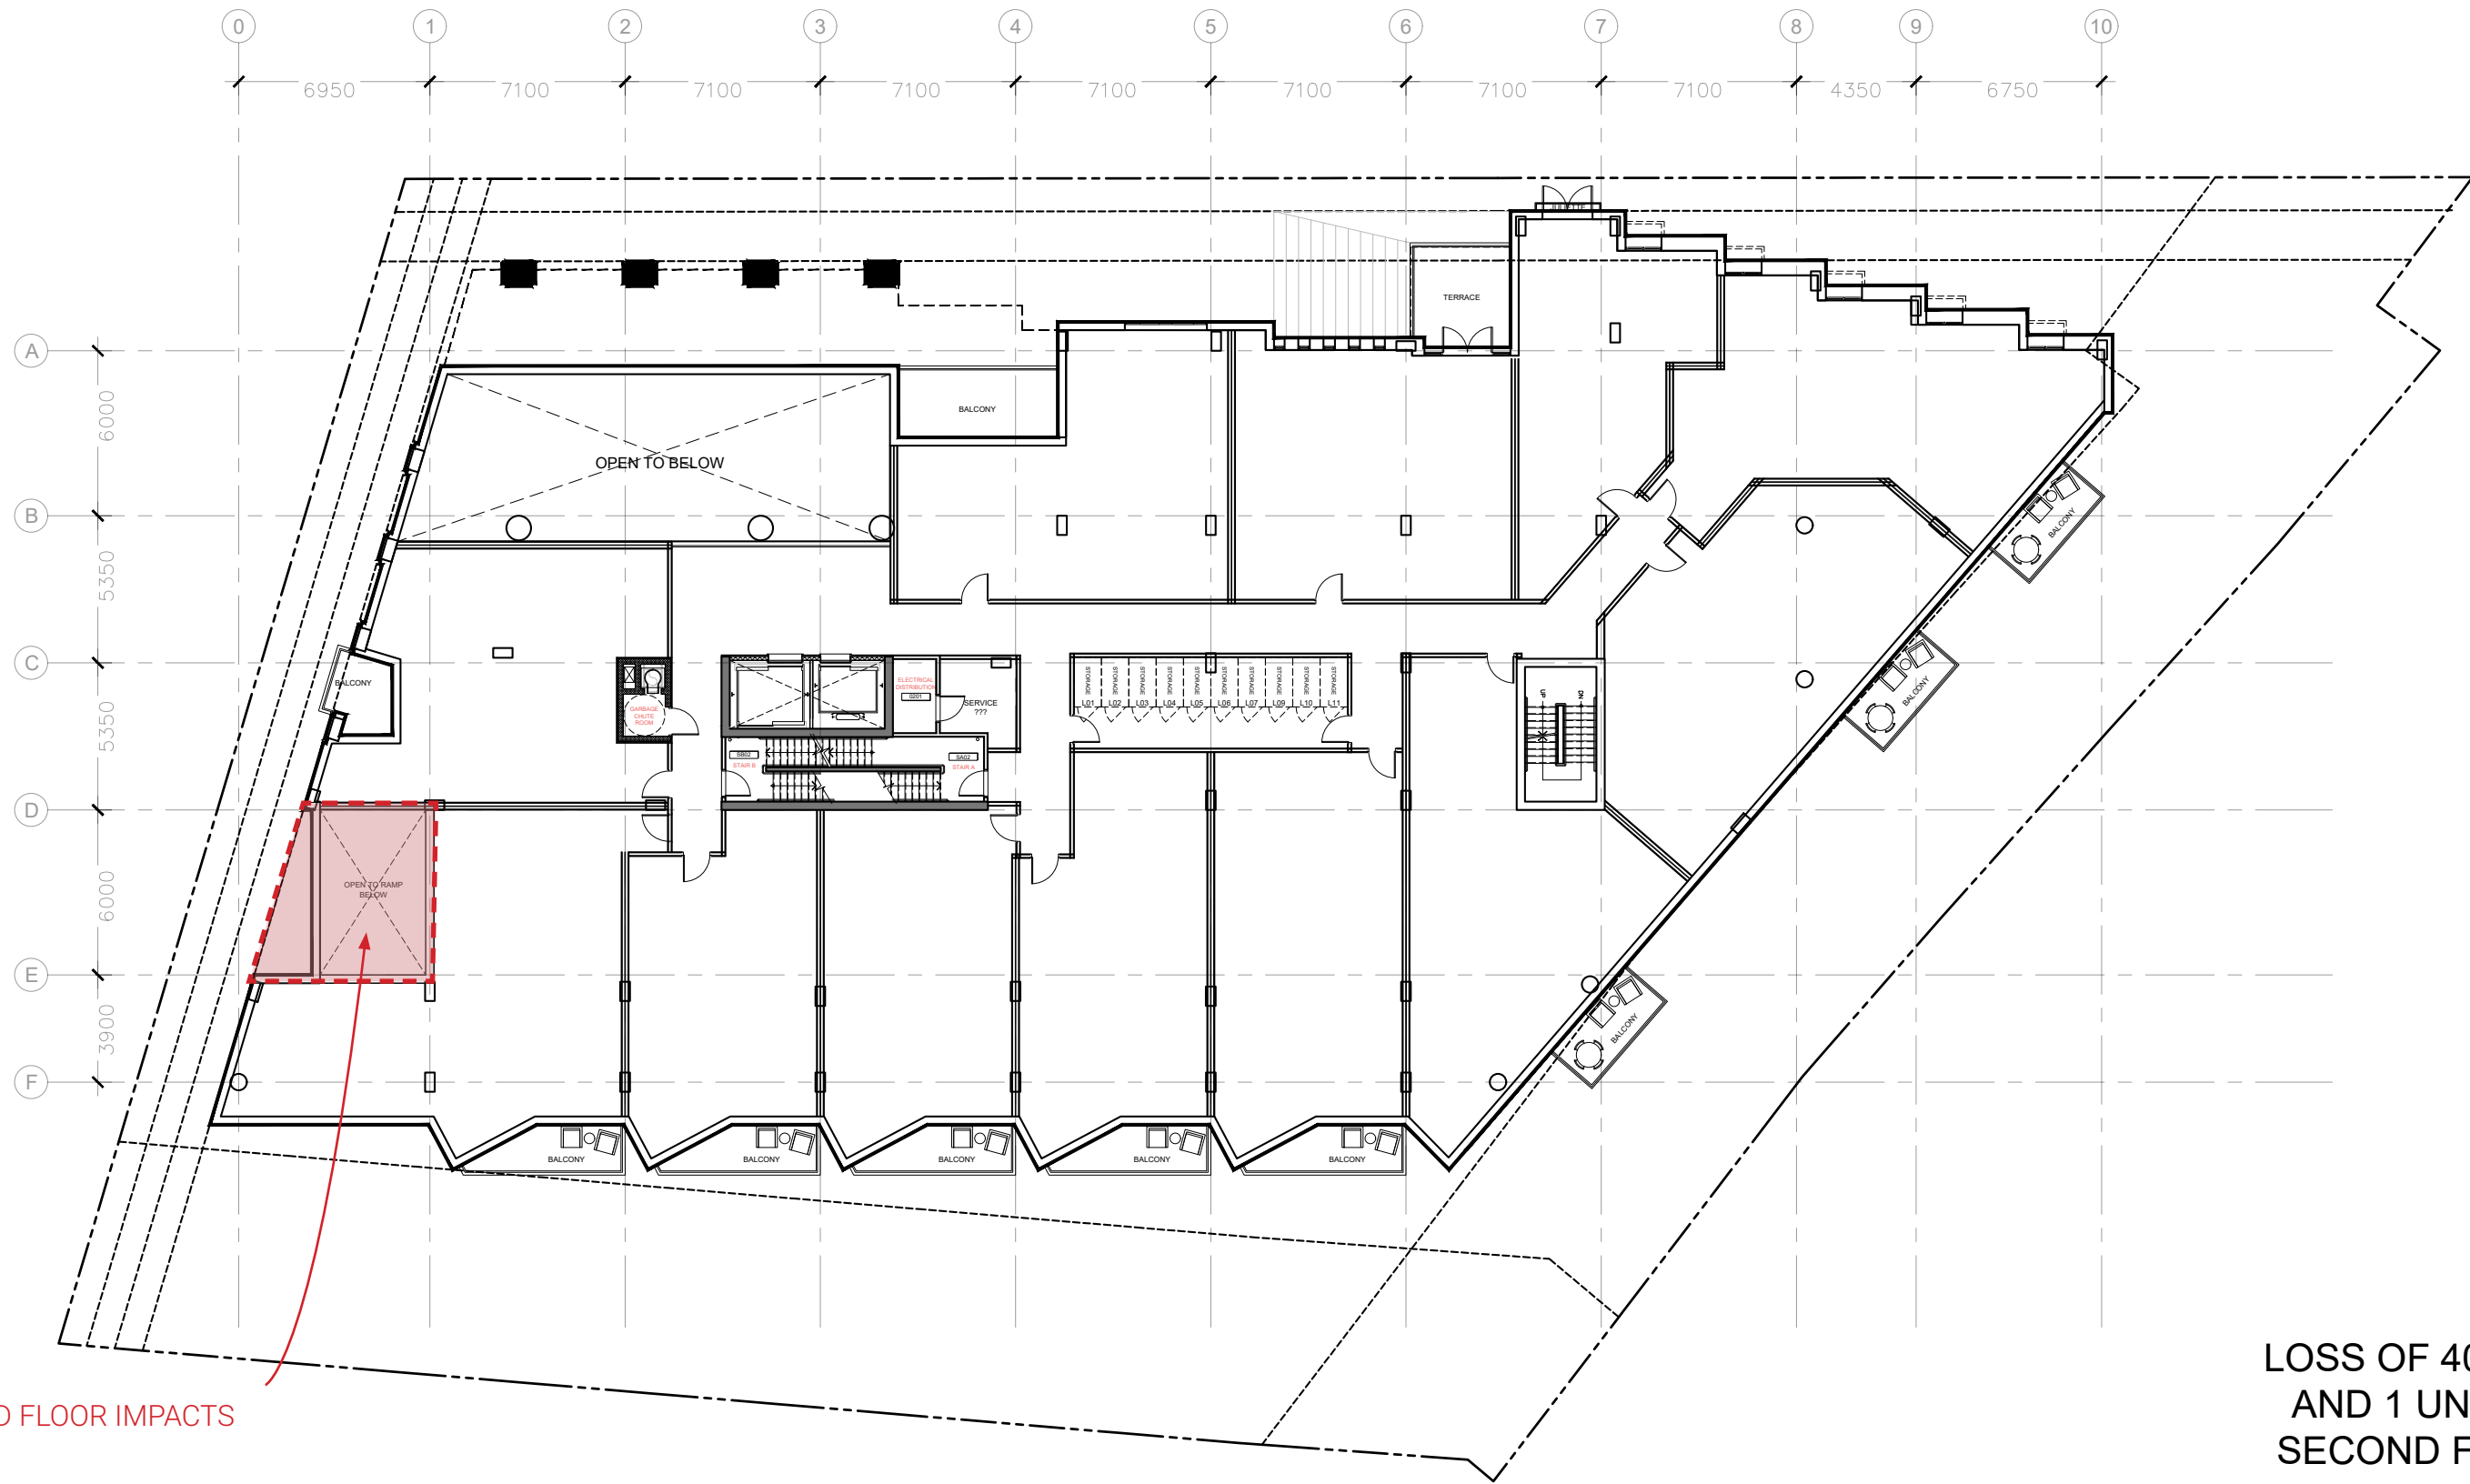

SECOND FLOOR IMPACTS

LOSS OF 400 sq.ft.
AND 1 UNIT ON
SECOND FLOOR

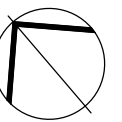

50 THE DRIVEWAY

LEVEL 2

SCALE: 1:250

OCTOBER 4th 2022



CURRENT PROPOSAL WITH LOADING BAY AT GRADE ALONG LEWIS



IMPACTS OF BRINGING LOADING BAY UNDERGROUND