
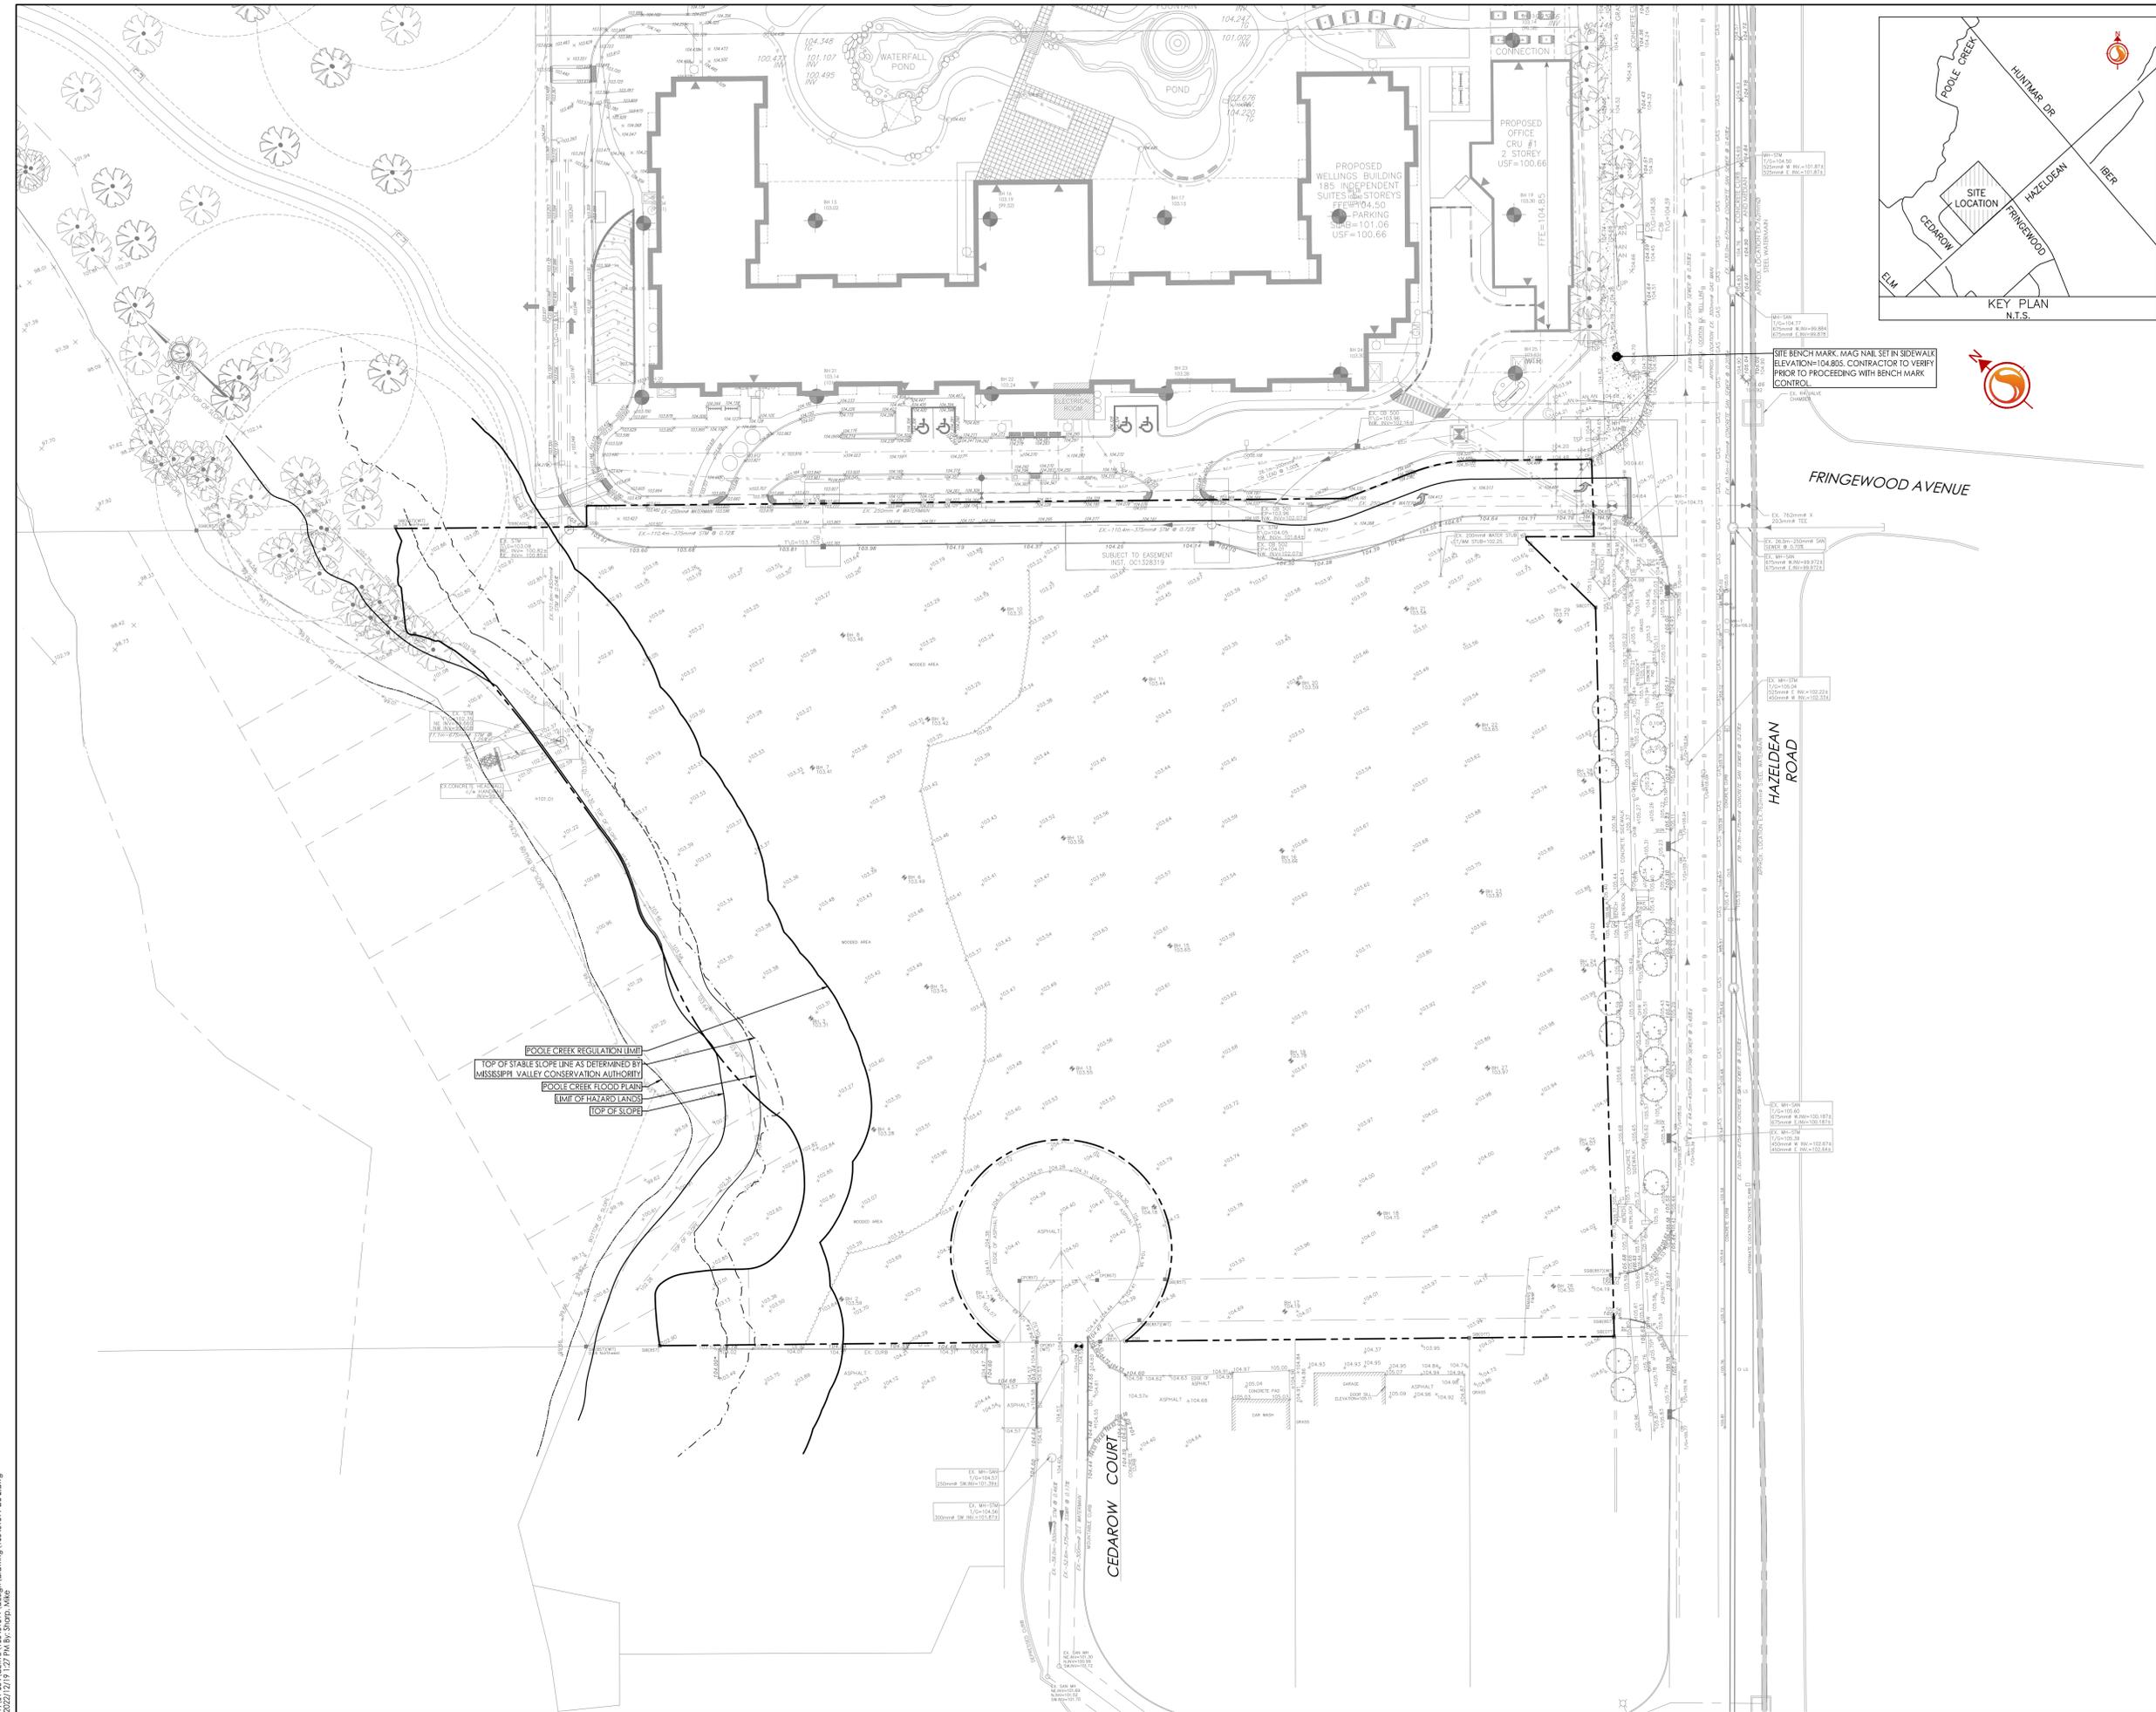


Copyright Reserved  
The Contractor shall verify and be responsible for all dimensions. DO NOT scale the drawing - any errors or omissions shall be reported to Stantec without delay.  
The Copyrights to all designs and drawings are the property of Stantec. Reproduction or use for any purpose other than that authorized by Stantec is forbidden.

- Legend**
- EXISTING WATERMAIN
  - EXISTING VALVE AND VALVE BOX
  - EXISTING VALVE CHAMBER
  - EXISTING REDUCER
  - EXISTING FIRE HYDRANT
  - EXISTING SANITARY SEWER
  - EXISTING STORM SEWER
  - EXISTING CATCHBASIN MANHOLE
  - EXISTING CATCHBASIN
  - EXISTING SUBDRAIN CATCHBASIN
  - EXISTING SWALE

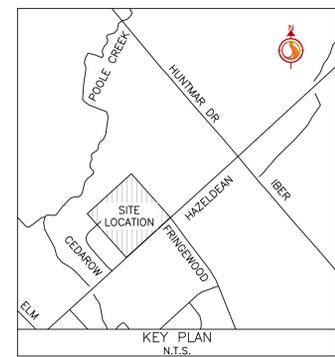

Revision	By	Appd.	YY.MM.DD
6	MJS	DT	22.12.22
5	MJS	DT	22.07.14
4	MJS	DT	22.03.29
3	MJS	TR	21.09.02
2	MJS	DT	21.08.03
1	MJS	DT	20.05.22

Revision

File Name:	MJS	DT	MJS	19.09.05
160401511-08	Dwn.	Chkd.	Dgn.	YY.MM.DD

Permit-Seal

Client/Project  
**NAUTICAL LANDS GROUP**  
2962 Carp Road  
**WELLINGS OF STITTSVILLE PH 2**  
20 CEDAROW COURT  
OTTAWA, ON

Title  
**SITE SERVICING PLAN**

Project No. 160401511	Scale 1:500	0 5 15 25m
Drawing No. EX-1	Sheet 2 of 7	Revision 6