



SUN & SHADOW STUDY - PROPOSED 9 STOREY BUILDING


JUNE 21

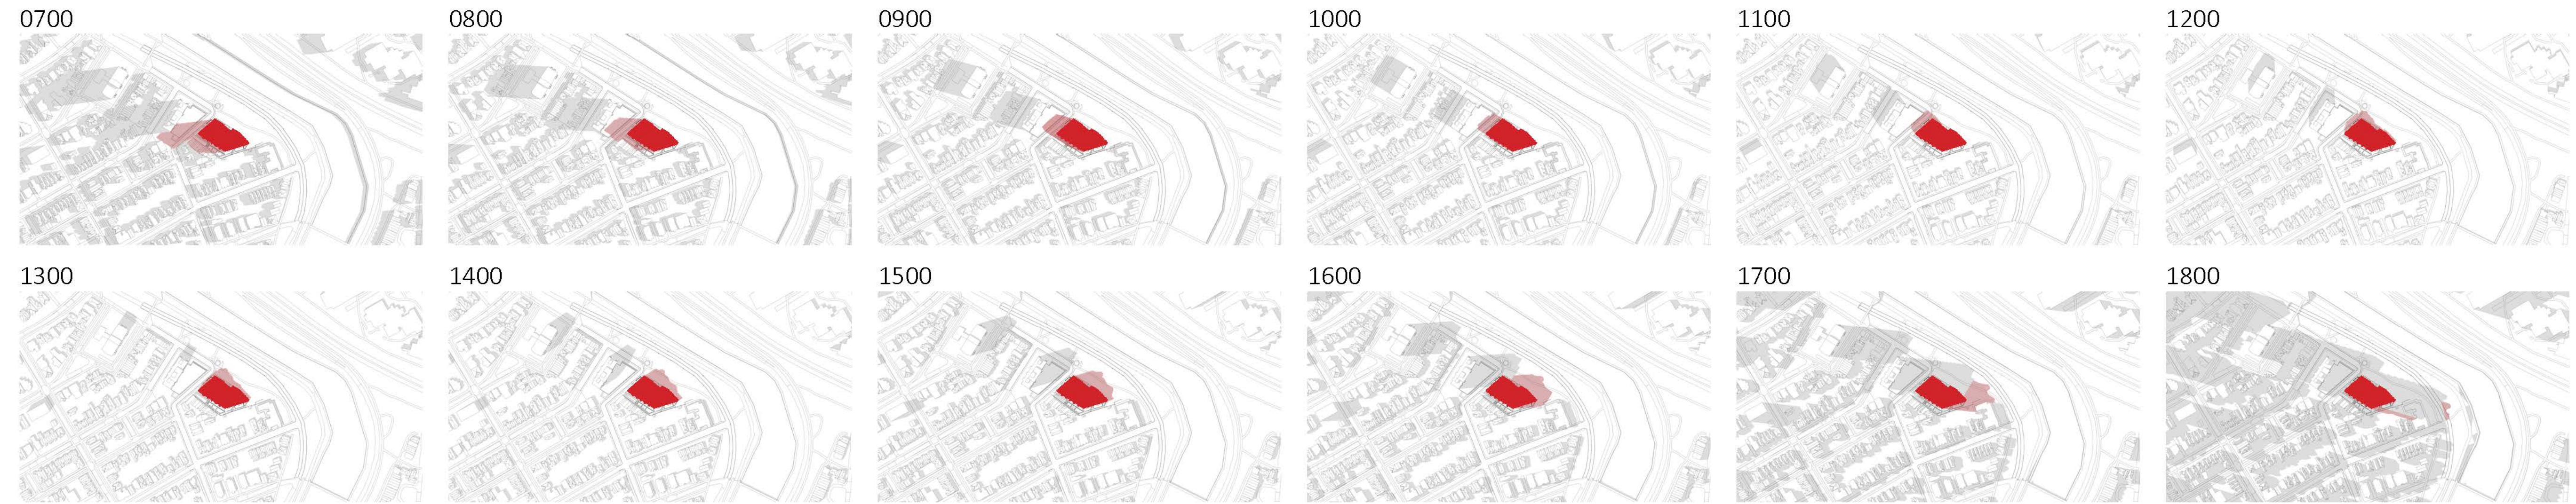

SEPTEMBER / MARCH 21

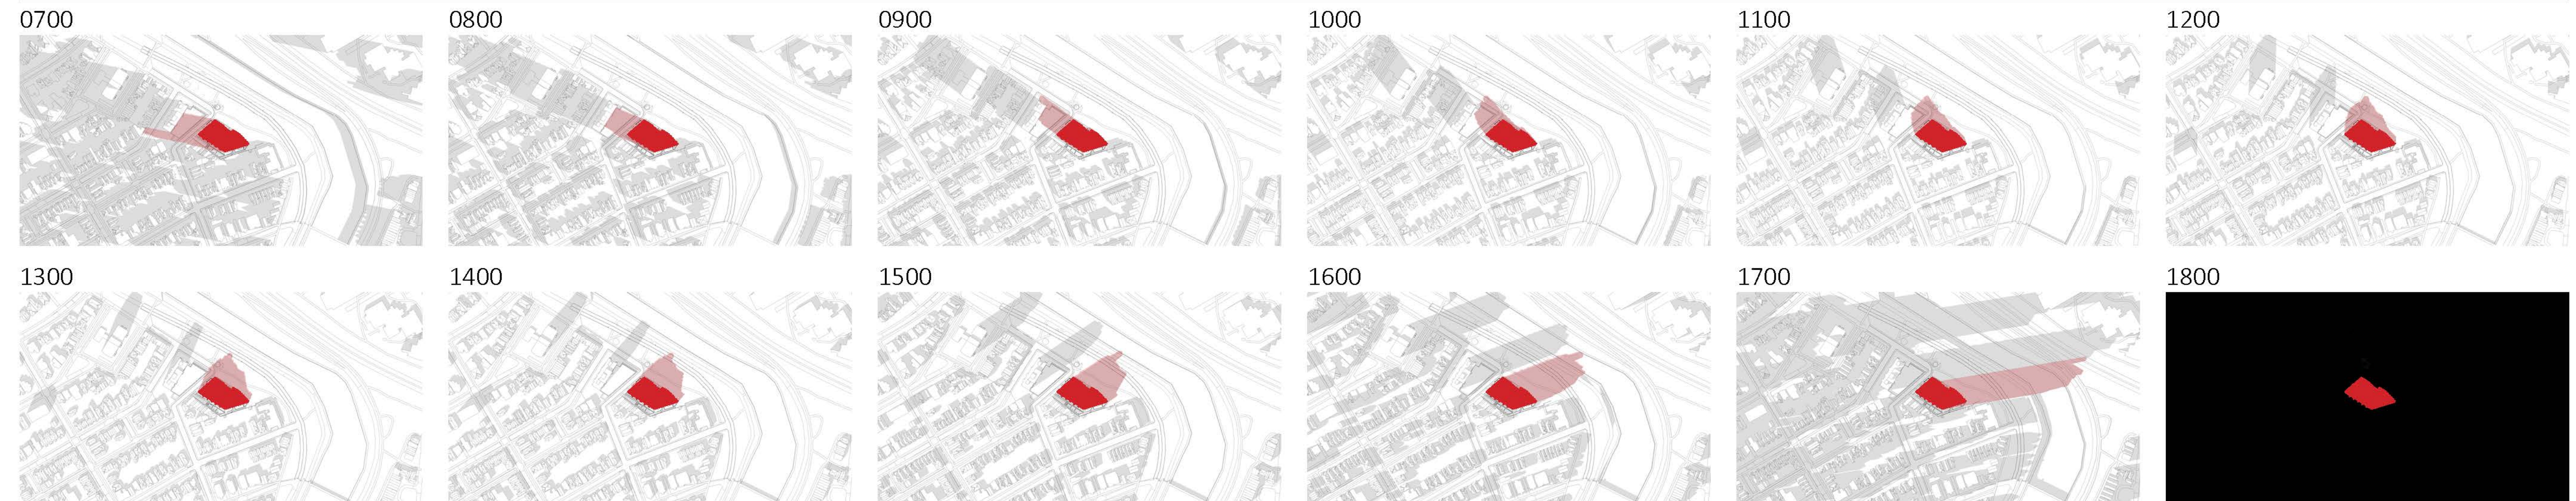

DECEMBER 21

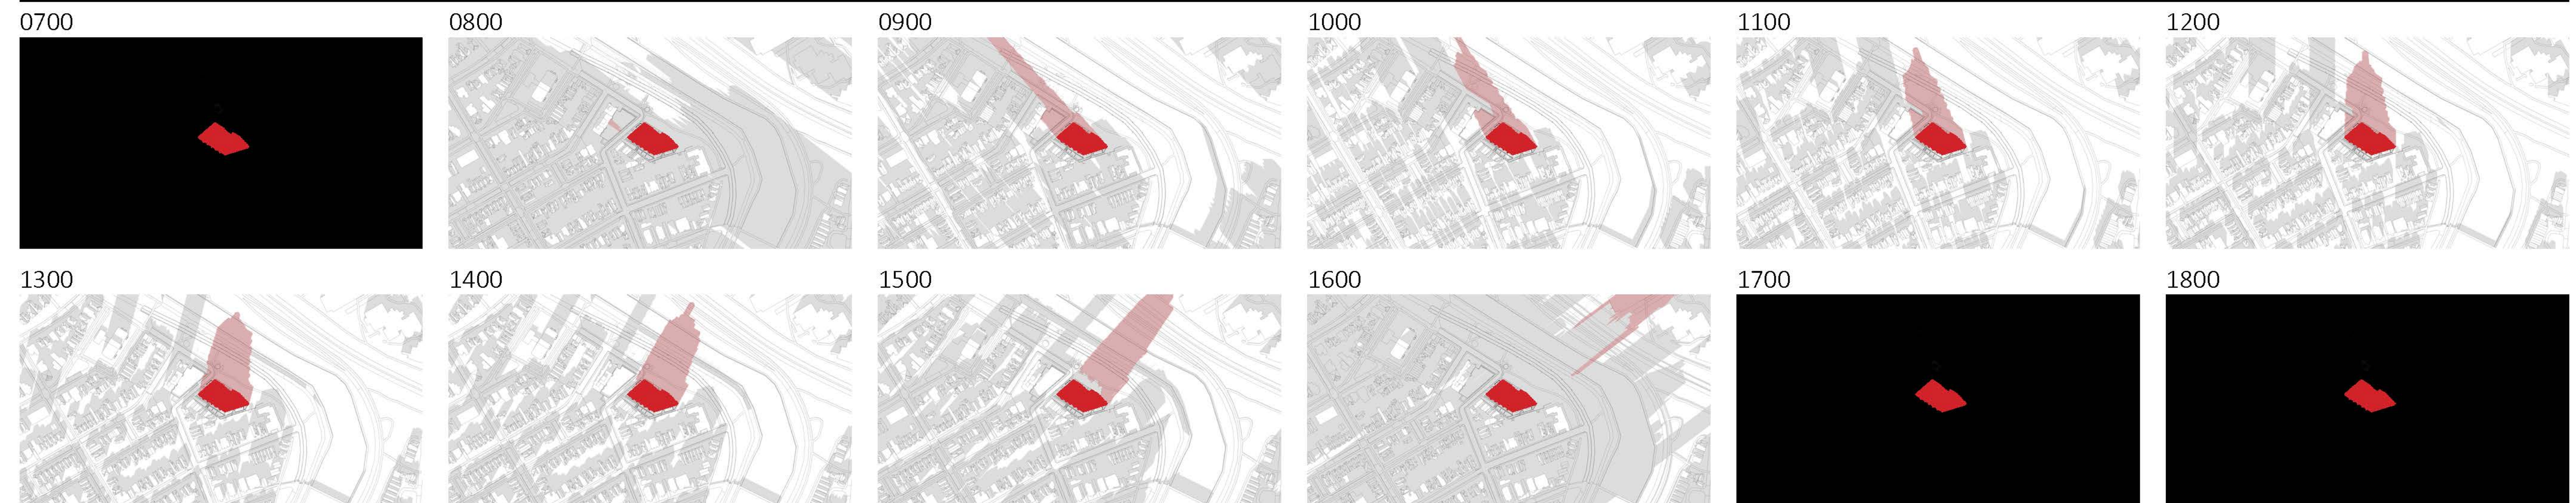

no.	date	revision
6	230113	re-issued for SPC
5	220919	issued for Heritage Easement
4	220614	issued for SPC
3	220119	re-issued for rezoning
2	211206	re-issued for rezoning
1	210716	issued for rezoning

It is the responsibility of the appropriate contractor to check and verify all dimensions on site and report all errors and/or omissions to the architect.

All contractors must comply with all pertinent codes and by-laws.

Do not scale drawings.

This drawing may not be used for construction until signed.

Copyright reserved.

Hobin Architecture Incorporated
 63 Pamela Street
 Ottawa, Ontario
 Canada K1S 5K6
 T: 613-238-7200
 F: 613-235-2005
 E: mail@hobinarc.com
 hobinarc.com

HOBIN
ARCHITECTURE

PROJECT/LOCATION:
50 THE DRIVEWAY

DRAWING TITLE:
SUN/SHADOW STUDY

DRAWN BY: DA	DATE: 230113	SCALE: N/A
		PROJECT: 2051
		DRAWING NO.: A-001
		REVISION NO.: