



\\TYL.COM\Files\Units\Vaughan\Legacy\Company\Projects\2021\10399 - Dream - LeBreton Library Parcel\Transportation & Mobility\03 Analysis\03 Site Review & Circulation\20230201_PMSWP

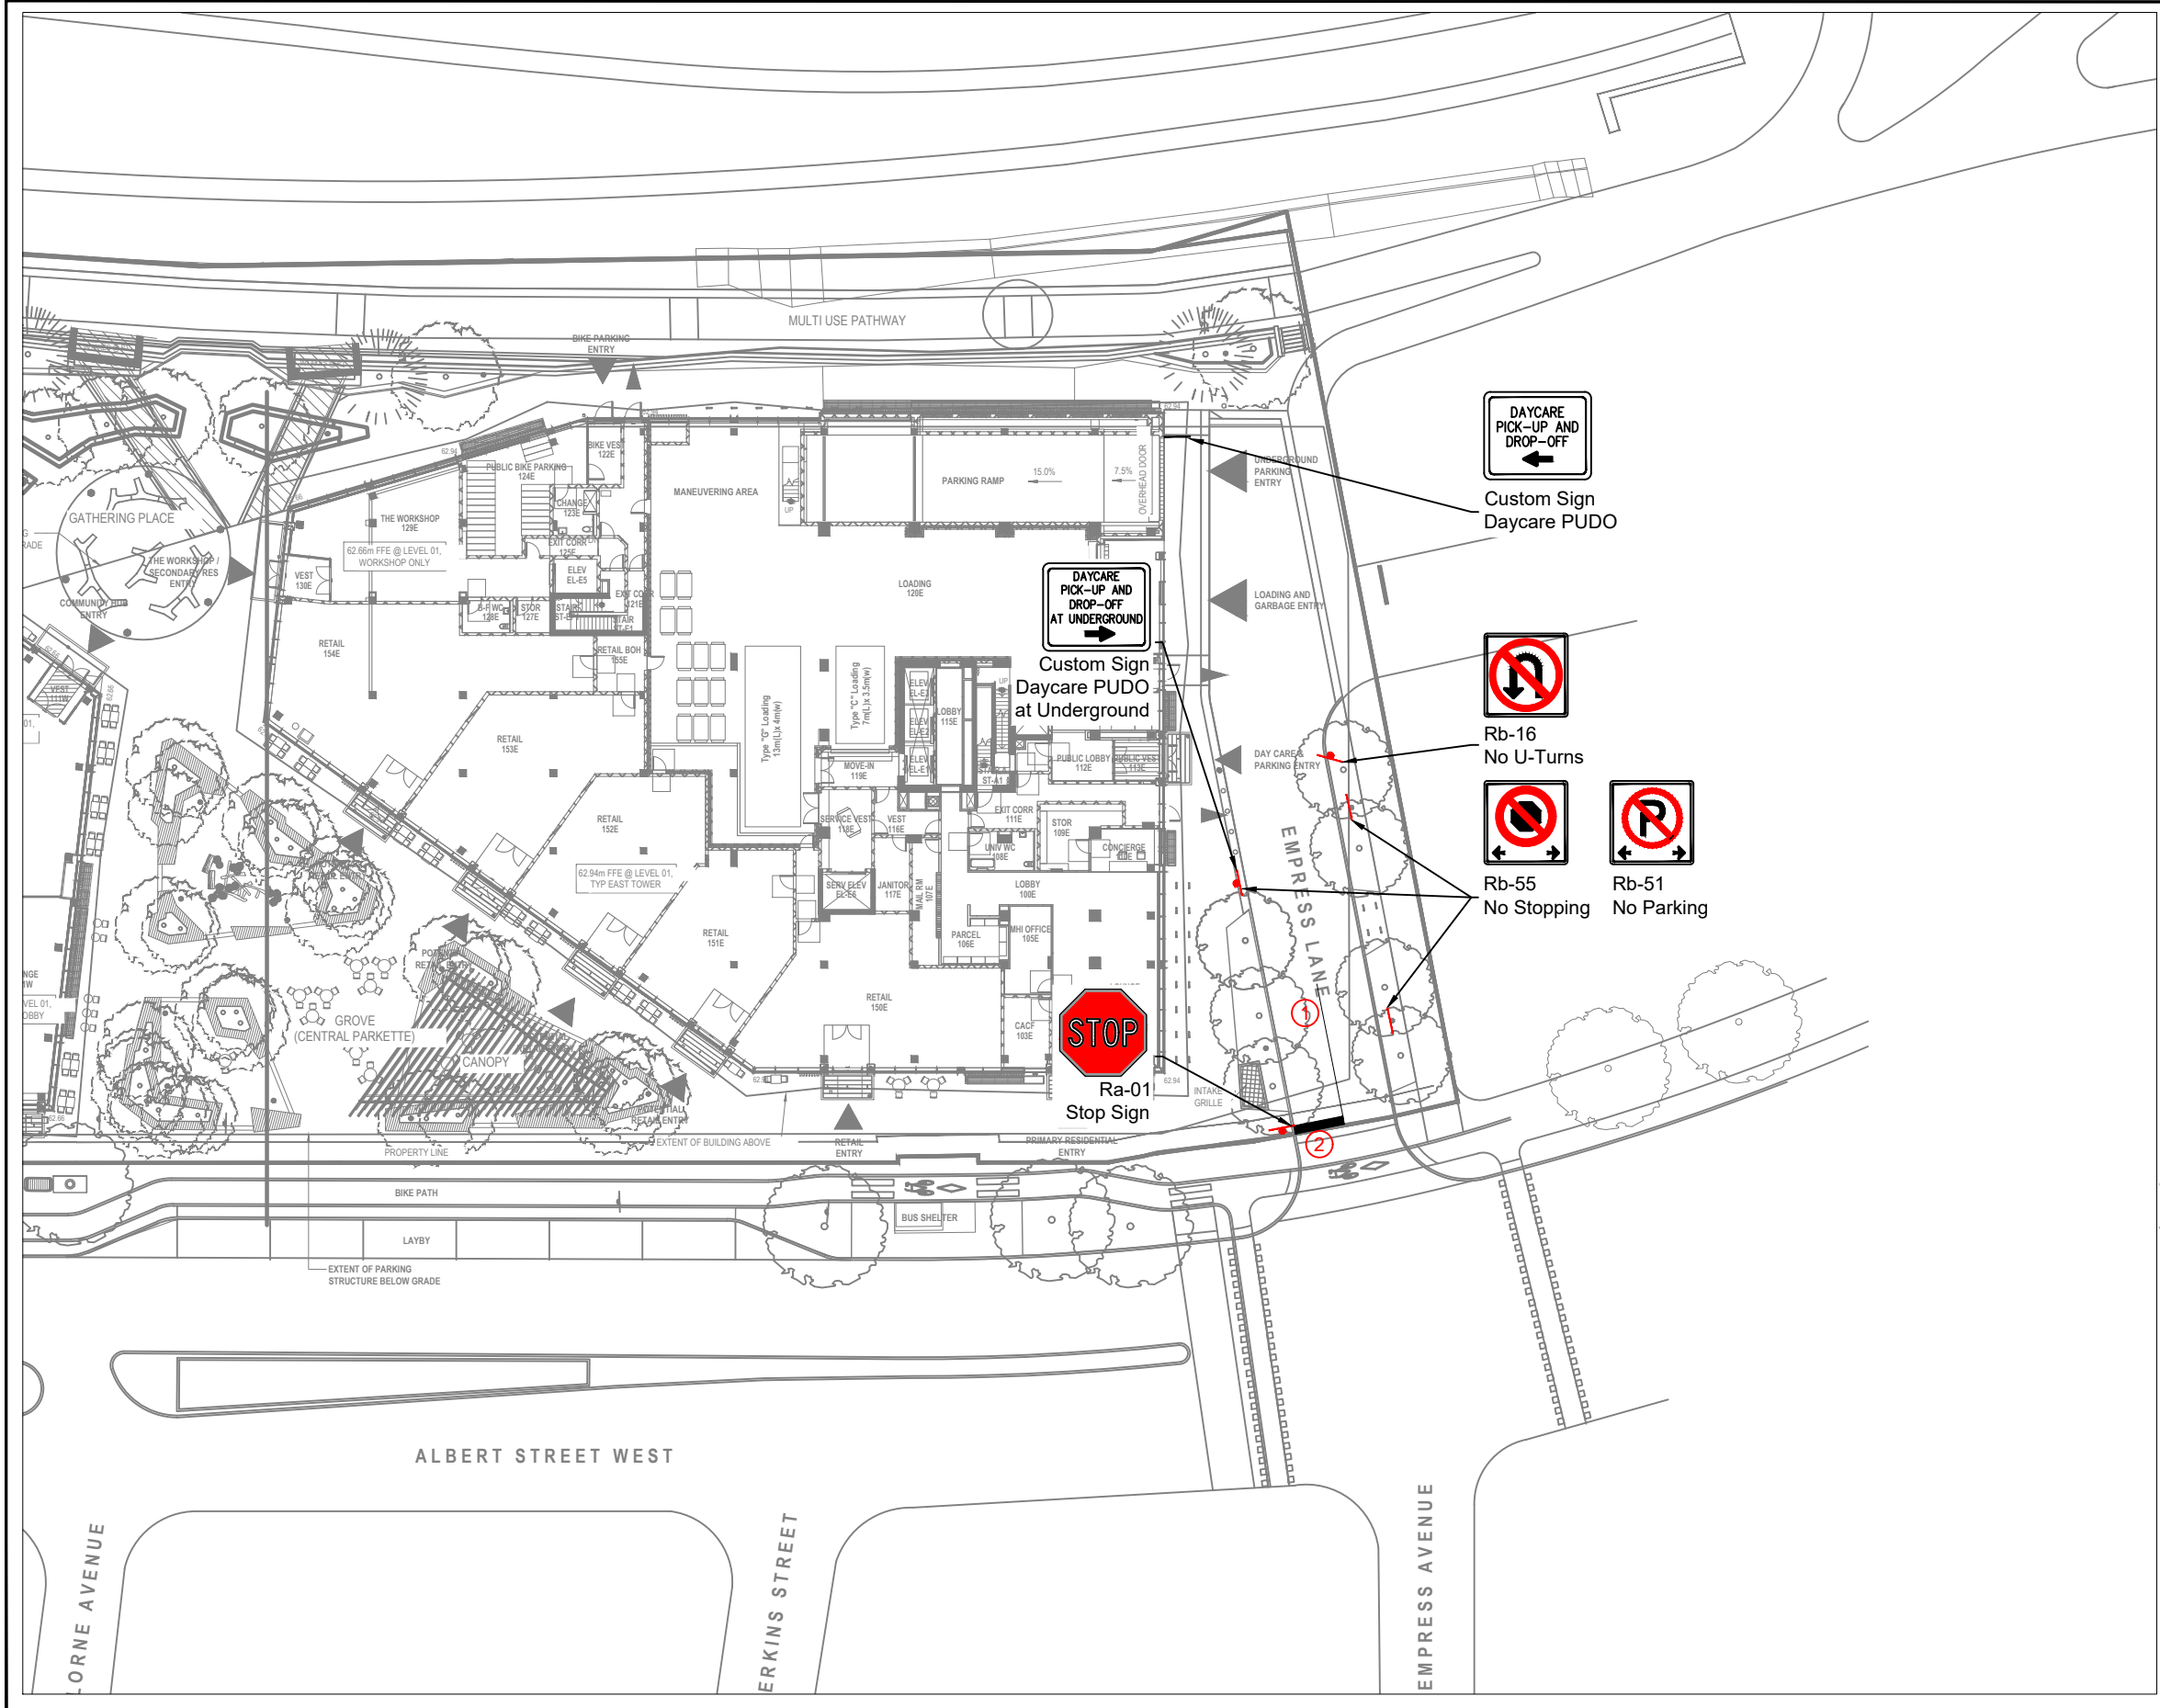

TRAFFIC SIGN SCHEDULE			
SIGN DESCRIPTION	MESSAGE	QUANTITY	COMMENTS
Ra-1	STOP	1	
Rb-16	NO U-TURNS	1	
Rb-51	NO PARKING	3	To be installed at the same pole with Rb-51
Rb-55	NO STOPPING	3	To be installed at the same pole with Rb-55
Custom Sign	DAYCARE PICK-UP AND DROP-OFF	1	
Custom Sign	DAYCARE PICK-UP AND DROP-OFF AT UNDERGROUND	1	To be installed at the pole located near the concourse, same pole with Rb-51 and Rb-55

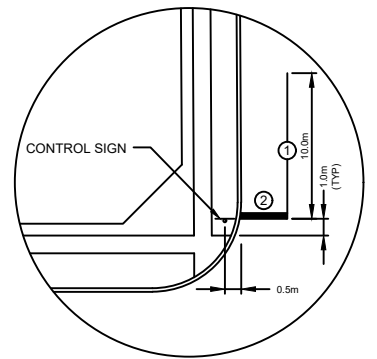

TYPICAL CONTROL SIGN AND STOP BAR LOCATION

PAVEMENT MARKING LEGEND			
IDENTIFICATION	TYPE	COLOUR	WIDTH (cm)
1	SOLID	YELLOW	10
2	SOLID	WHITE	50

NOTES:

- EXACT LOCATION OF SIGNAGE CAN BE DETERMINED ONCE THE STREETLIGHT AND UTILITY PLANS ARE FINALIZED THE DETAILED DESIGN STAGE
- MEASUREMENTS IN METRES AND/OR MILLIMETRES UNLESS OTHERWISE SHOWN.
- ALL MARKINGS AND SIGNS SHALL CONFORM WITH THE ONTARIO TRAFFIC MANUAL (OTM)
- FINAL LOCATION OF ALL SIGNS SHALL BE APPROVED BY THE ENGINEER PRIOR TO INSTALLATION.
- FINAL PAVEMENT MARKINGS SHALL BE APPROVED BY THE DEVELOPER.
- ALL SIGNS ARE STEEL POST-MOUNTED, UNLESS OTHERWISE INDICATED.

SIGNAGE LEGEND:

- POLE MOUNTED
- WALL MOUNTED/MOUNT ON PROPOSED LIGHT POST