



APPROVED

By Adrian van Wyk at 9:38 am, Mar 09, 2023

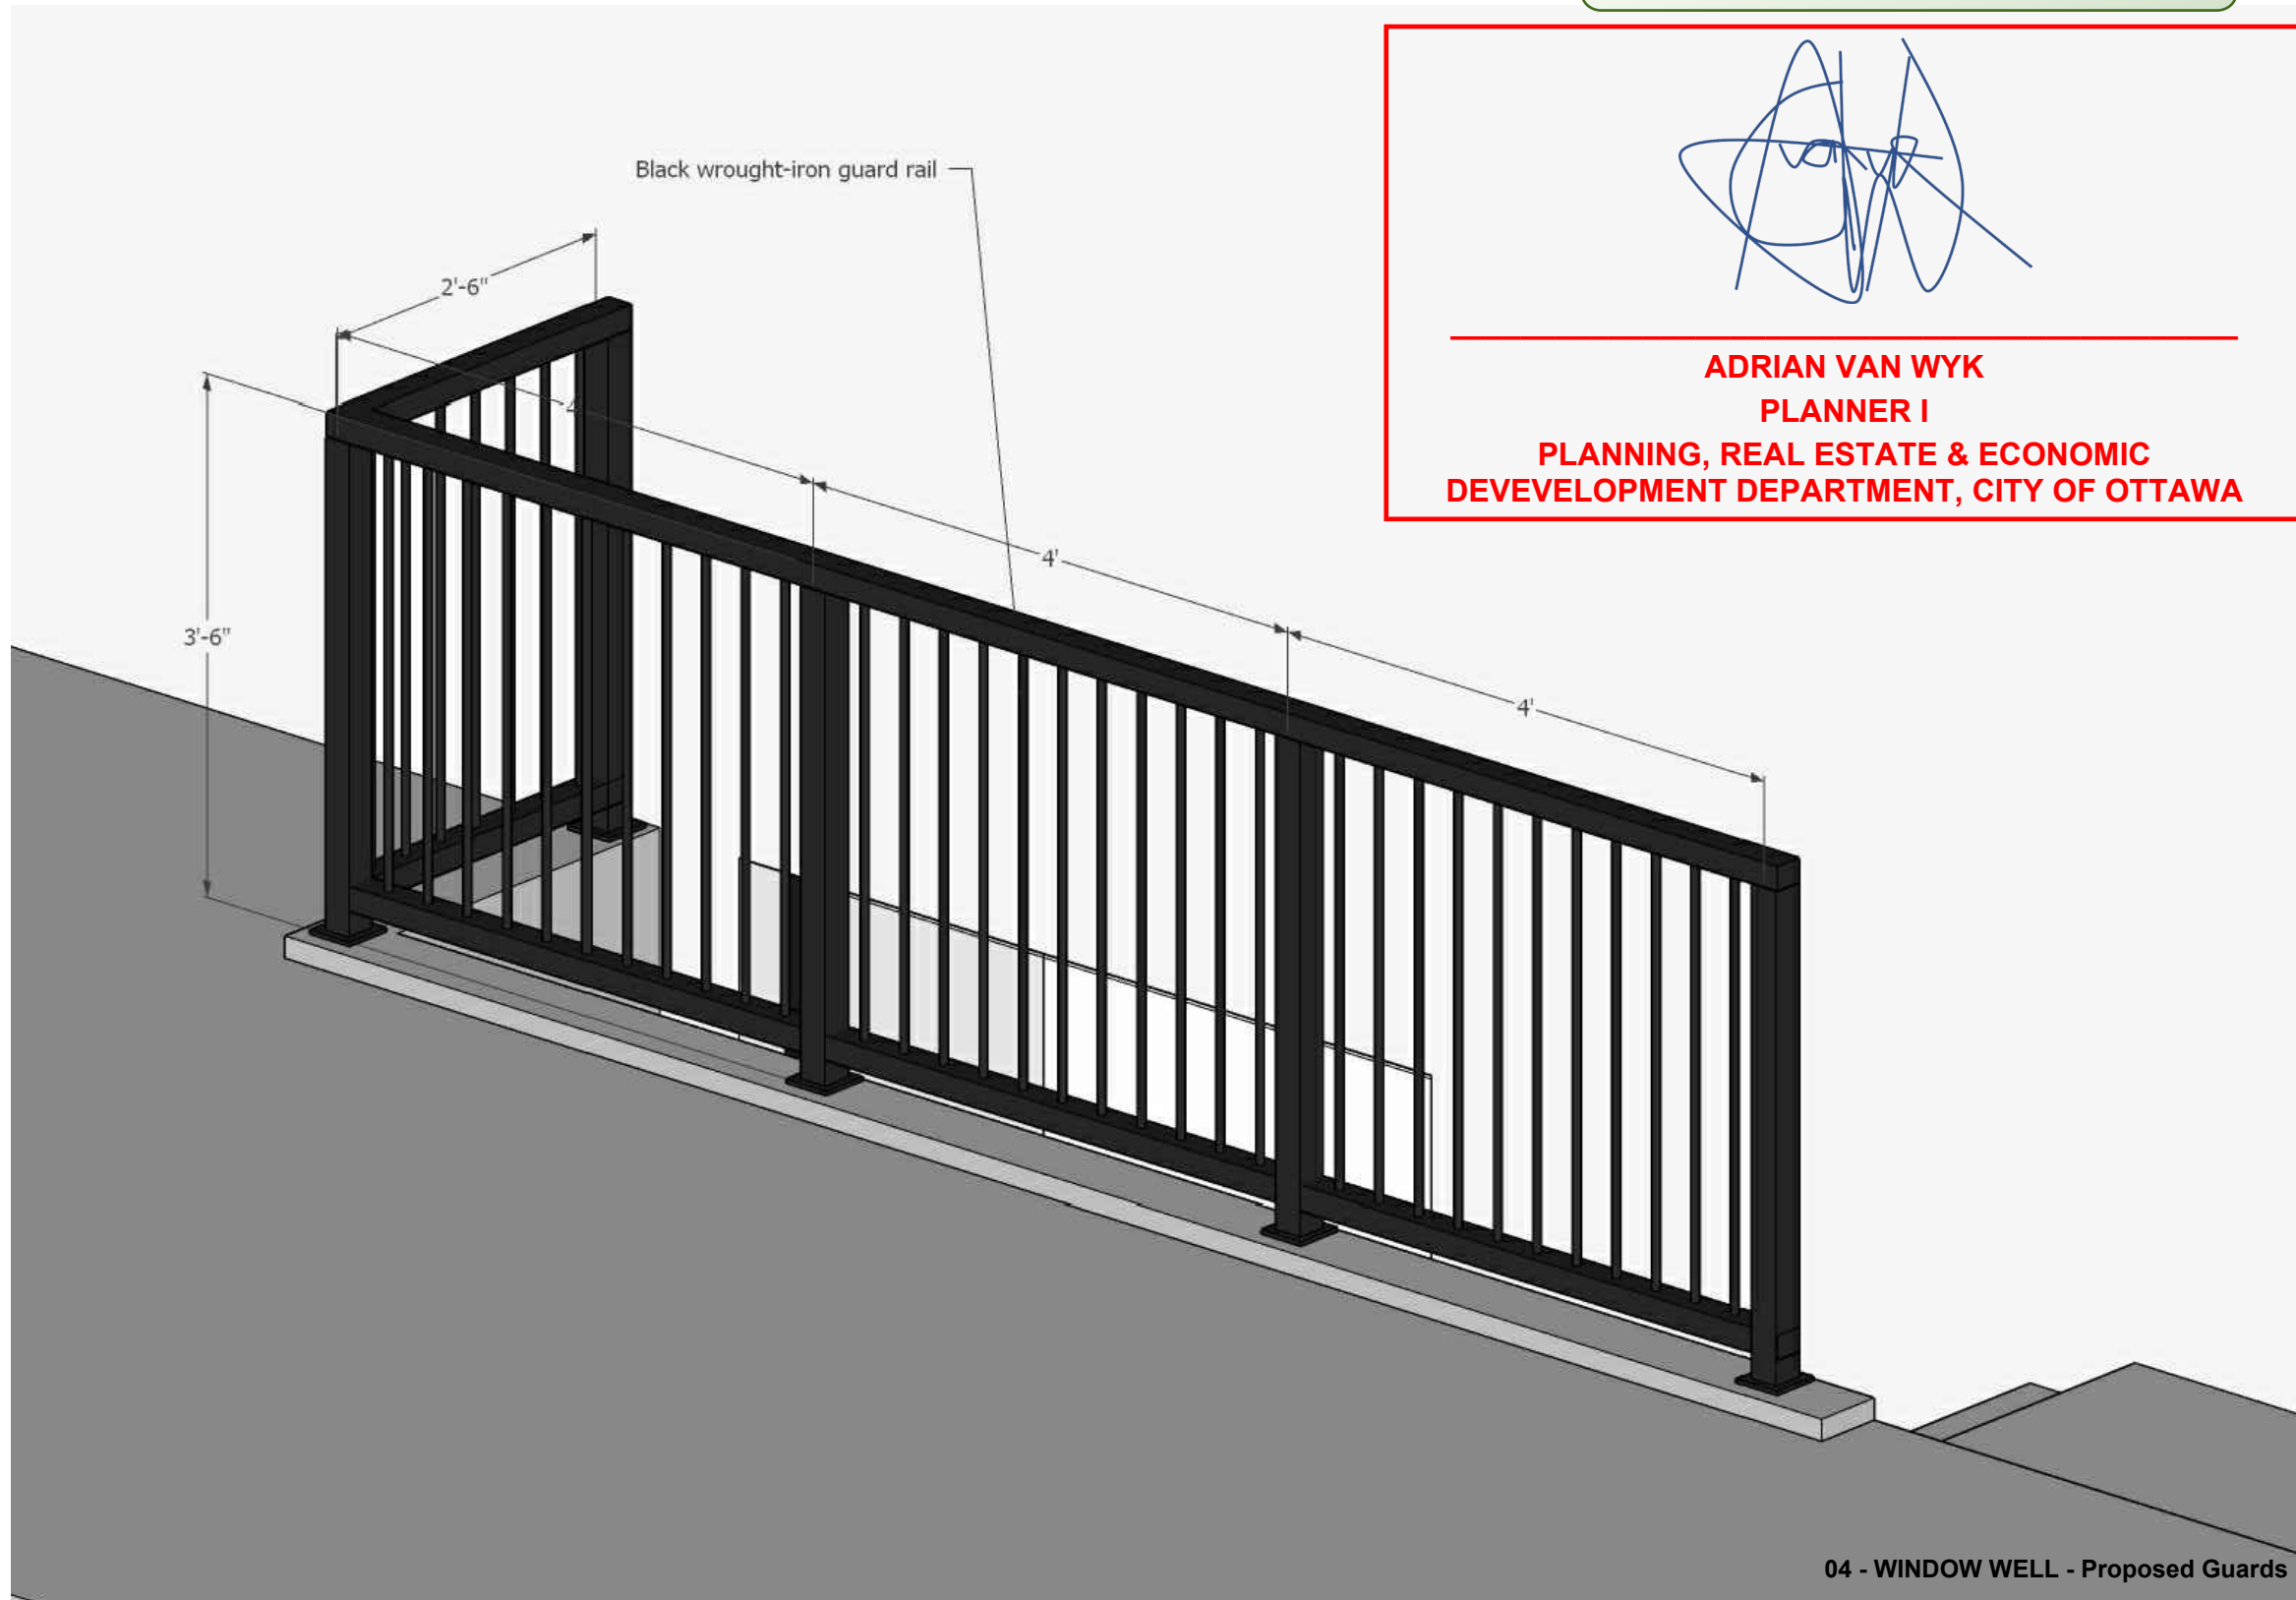



ADRIAN VAN WYK
PLANNER I
PLANNING, REAL ESTATE & ECONOMIC
DEVELOPMENT DEPARTMENT, CITY OF OTTAWA



C		
B	SPA	2022.06.27
	issued for building permit	
A		2021.05.10
issue	description	date
project title		
255 METCALFE ST Ottawa, ON		
drawing title		
WINDOW WELL Guards		
drawn by		P.A.
scale		1/4"=1'-0"
date		2021.04.12
project number		-
drawing number		

04 - WINDOW WELL - Proposed Guards

A1.4 _rev **B**