

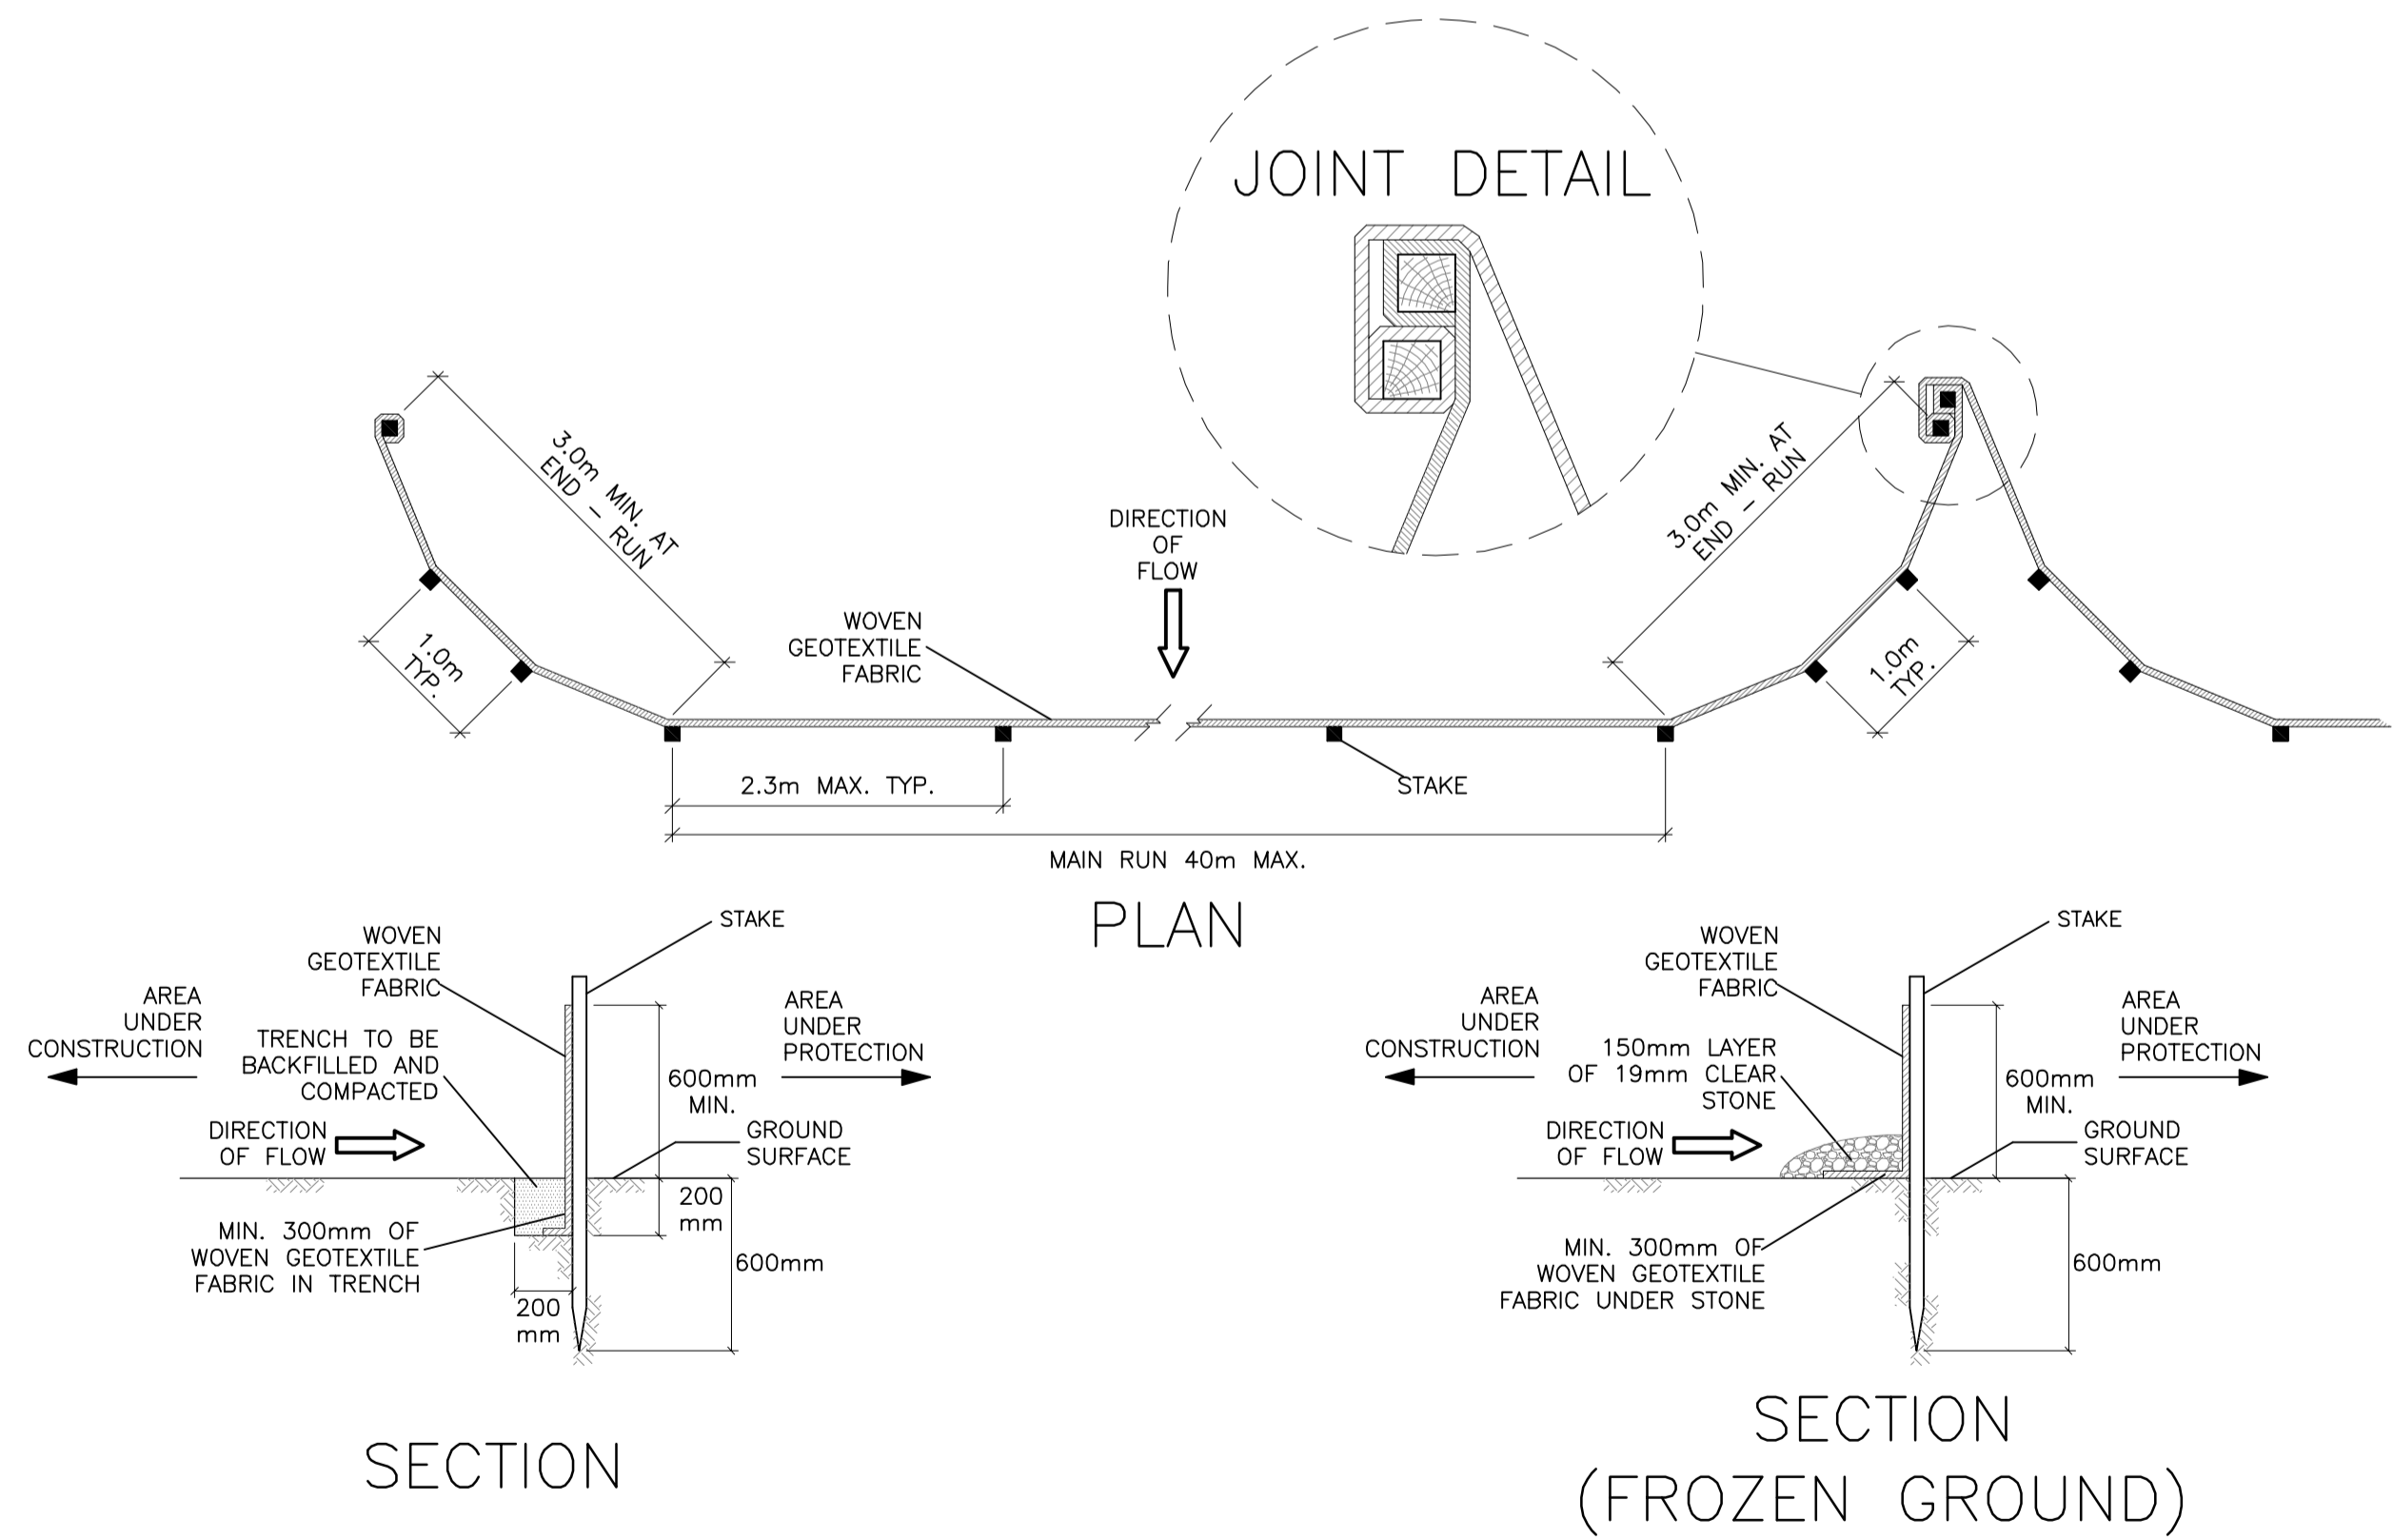


BOLLARDS  
(TYPICAL)  
N.T.S.

KEY PLAN

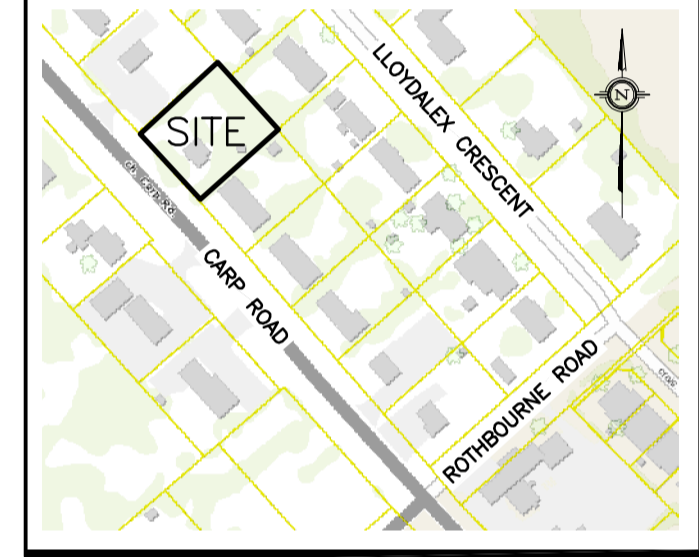

SILT FENCE BARRIER  
AS PER OPSD 219.110  
(MODIFIED FOR FROZEN GROUND)  
N.T.S.

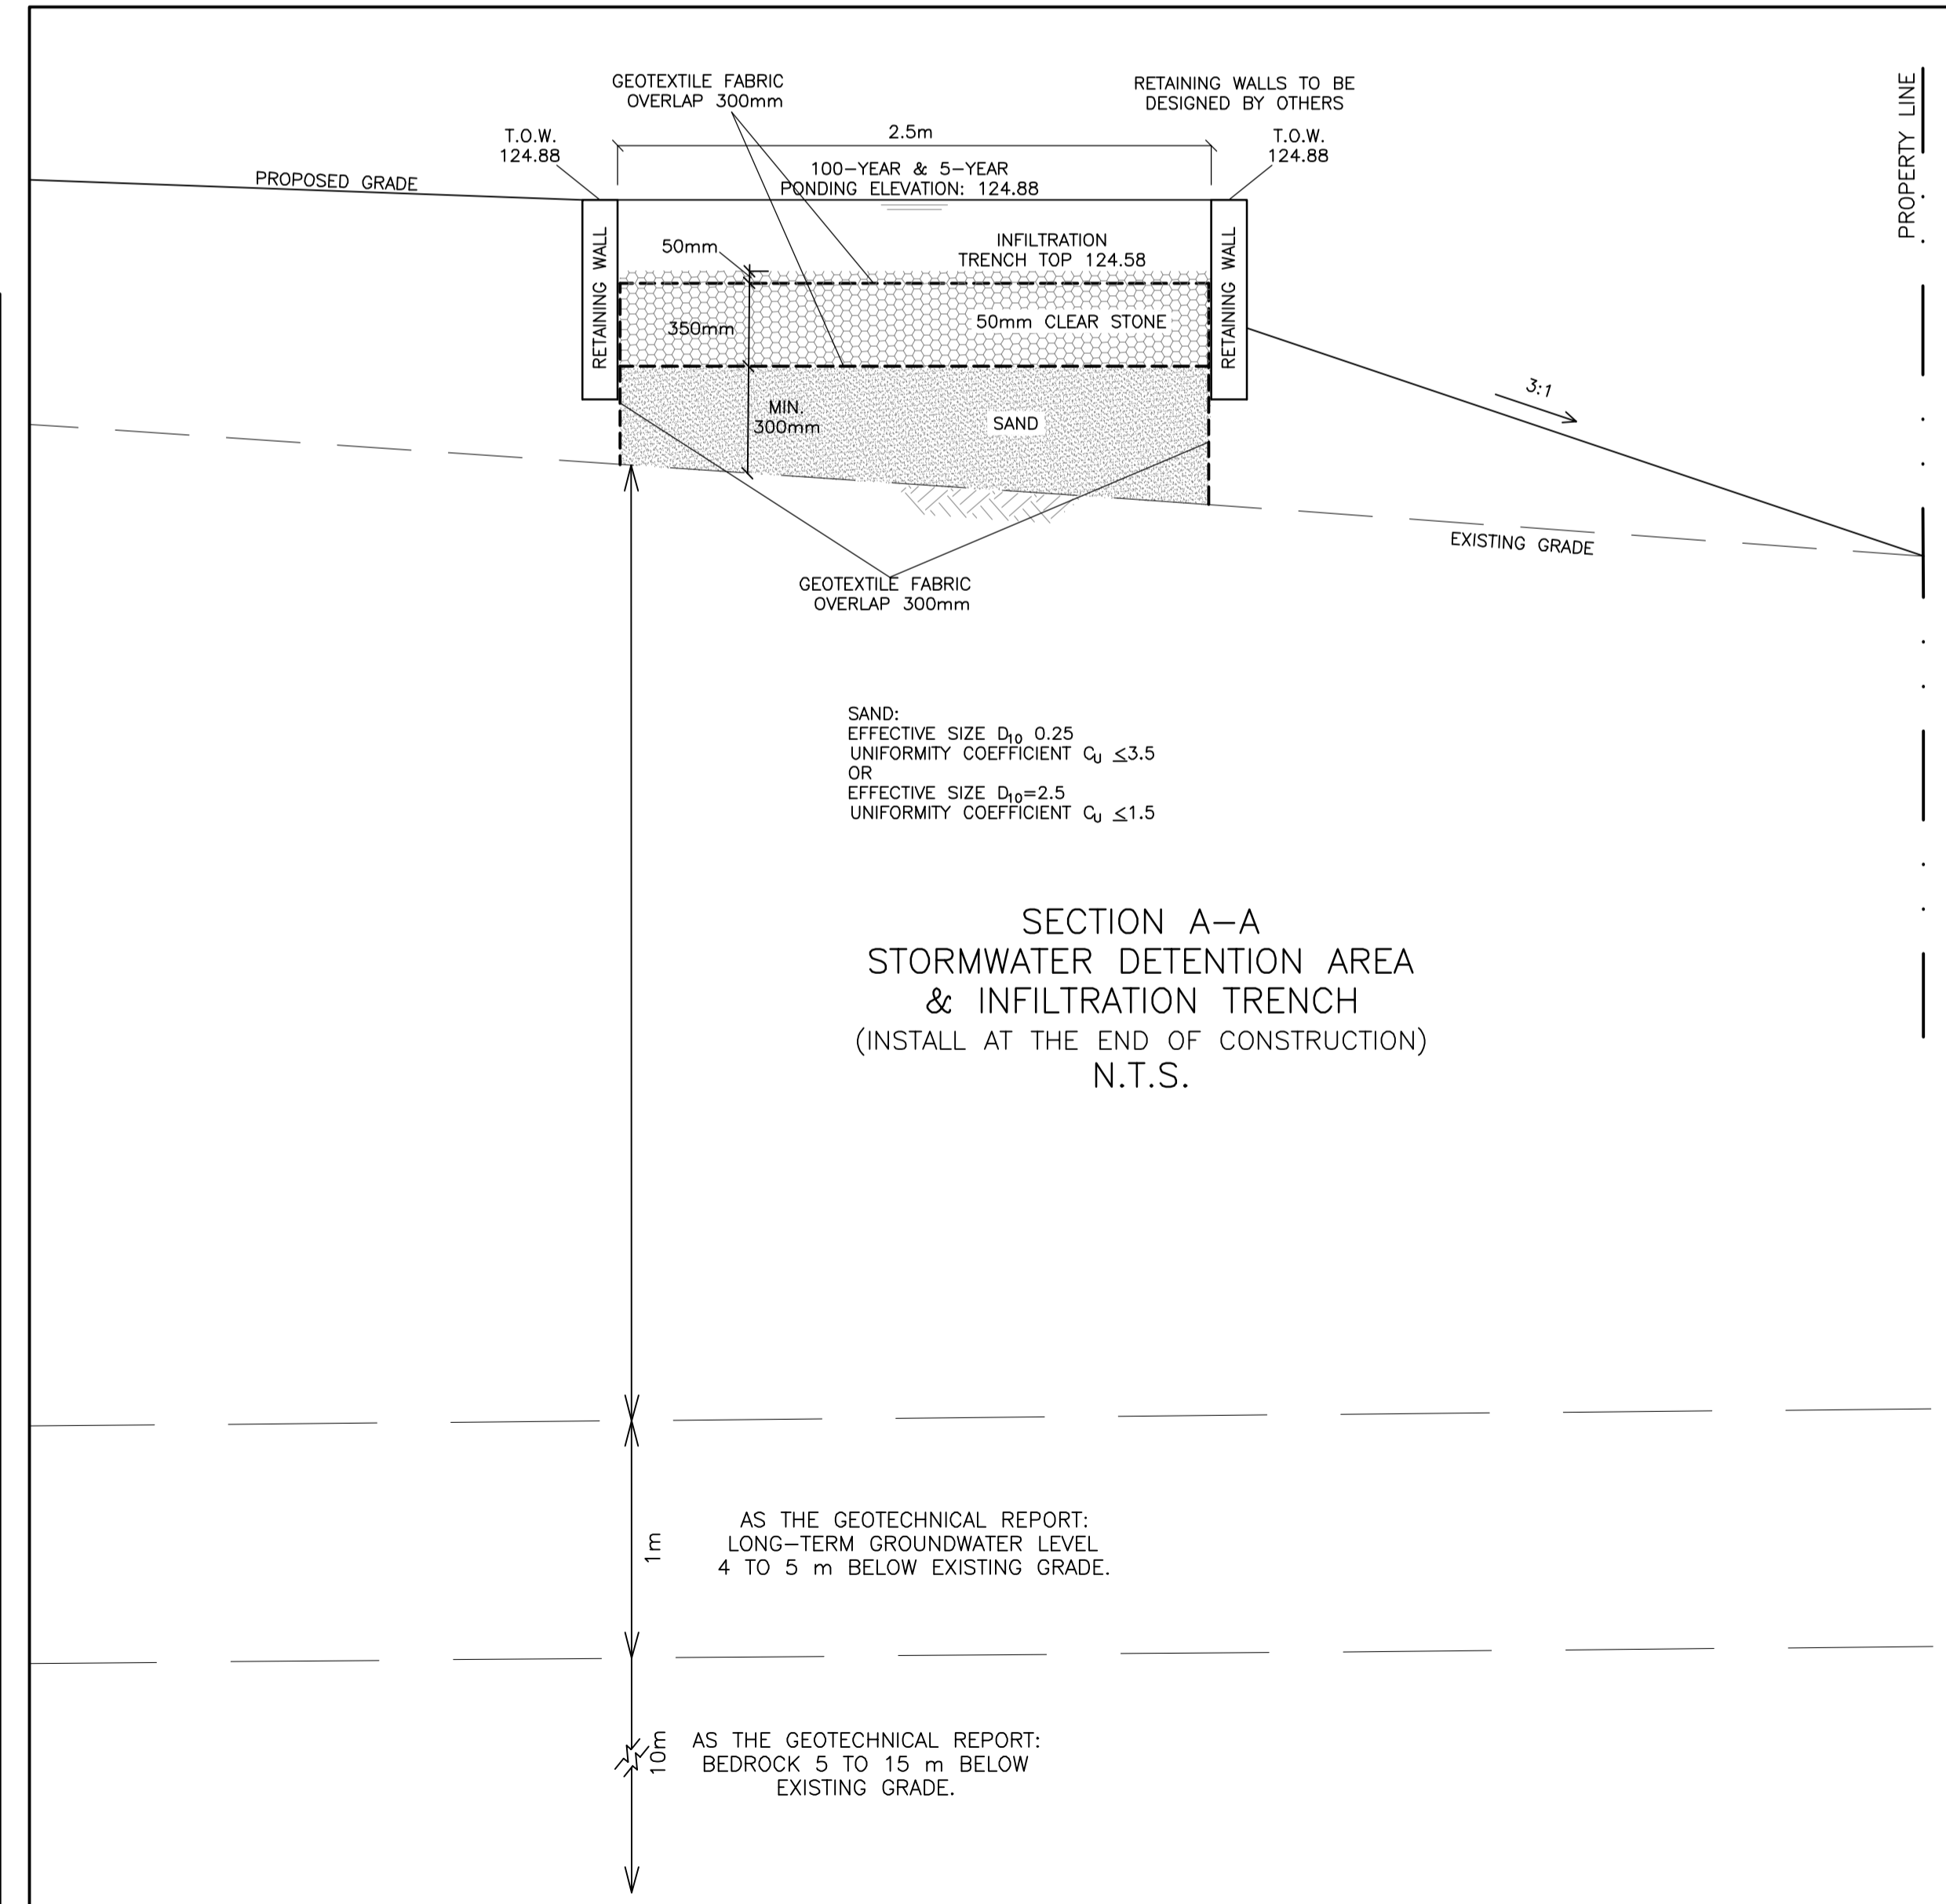

SECTION A-A  
STORMWATER DETENTION AREA  
& INFILTRATION TRENCH  
(INSTALL AT THE END OF CONSTRUCTION)  
N.T.S.

No.	DATE	REVISION
3	MAR 24-23	ISSUED FOR APPROVAL
2	DEC 15-22	ISSUED FOR COORDINATION
1	OCT 27-22	PRELIMINARY

**D. B. GRAY ENGINEERING INC.**  
 Stormwater Management - Grading & Drainage - Storm & Sanitary Sewers - Watermain  
 700 Long Point Circle 613-425-8044  
 Ottawa, Ontario d.gray@dbgrayengineering.com

Project  
**417 AUTO SALES**  
**2026 CARP ROAD**  
 CARP, ONTARIO

Drawing Title  
**DETAILS**

Engineer's Seal  
  
 NOT VALID UNLESS SIGNED & DATED

Drawn D.B.G.  
 H. Scale  
 V. Scale  
 Date OCT 27-22  
 Job No. 21021

Drawing No.  
**C-2**  
 of 5