



CLIENT:

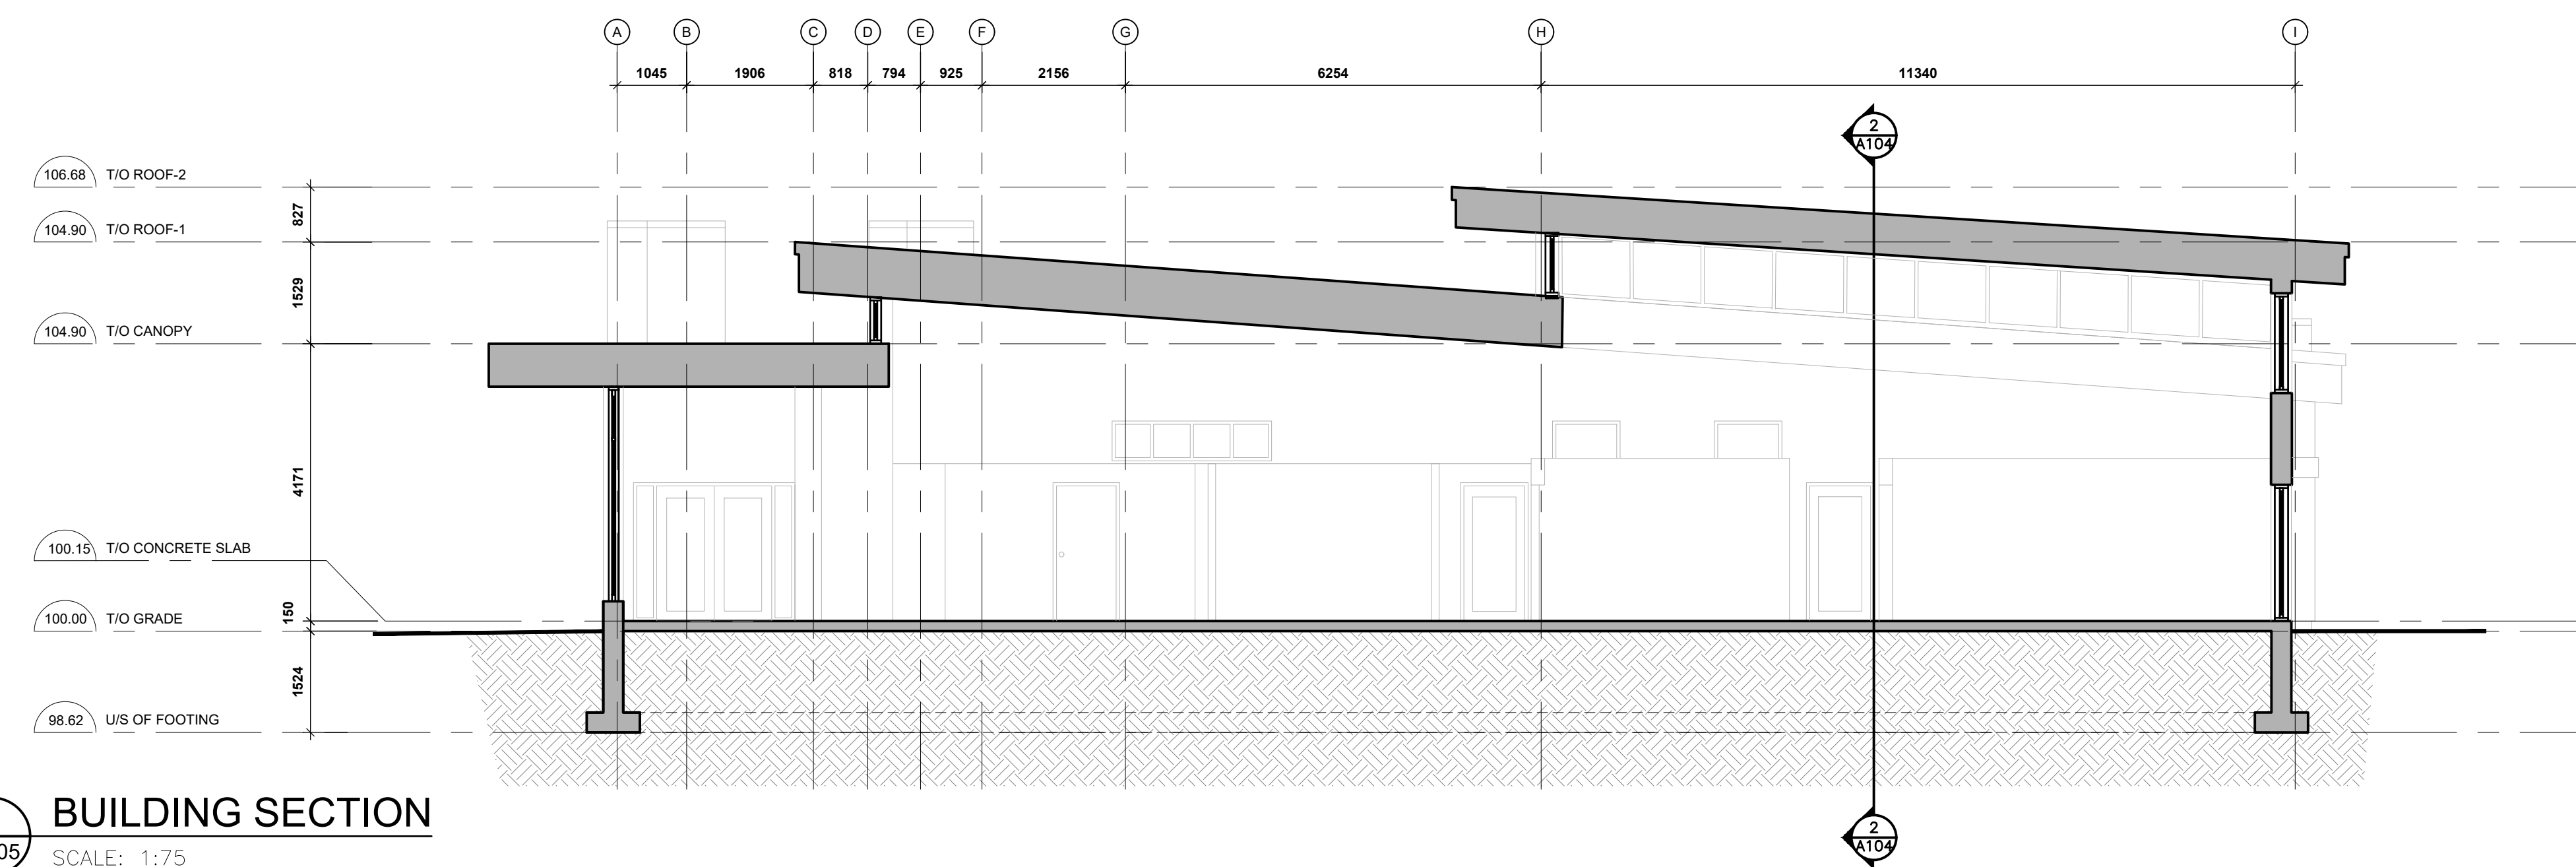

1
A-105 BUILDING SECTION
SCALE: 1:75

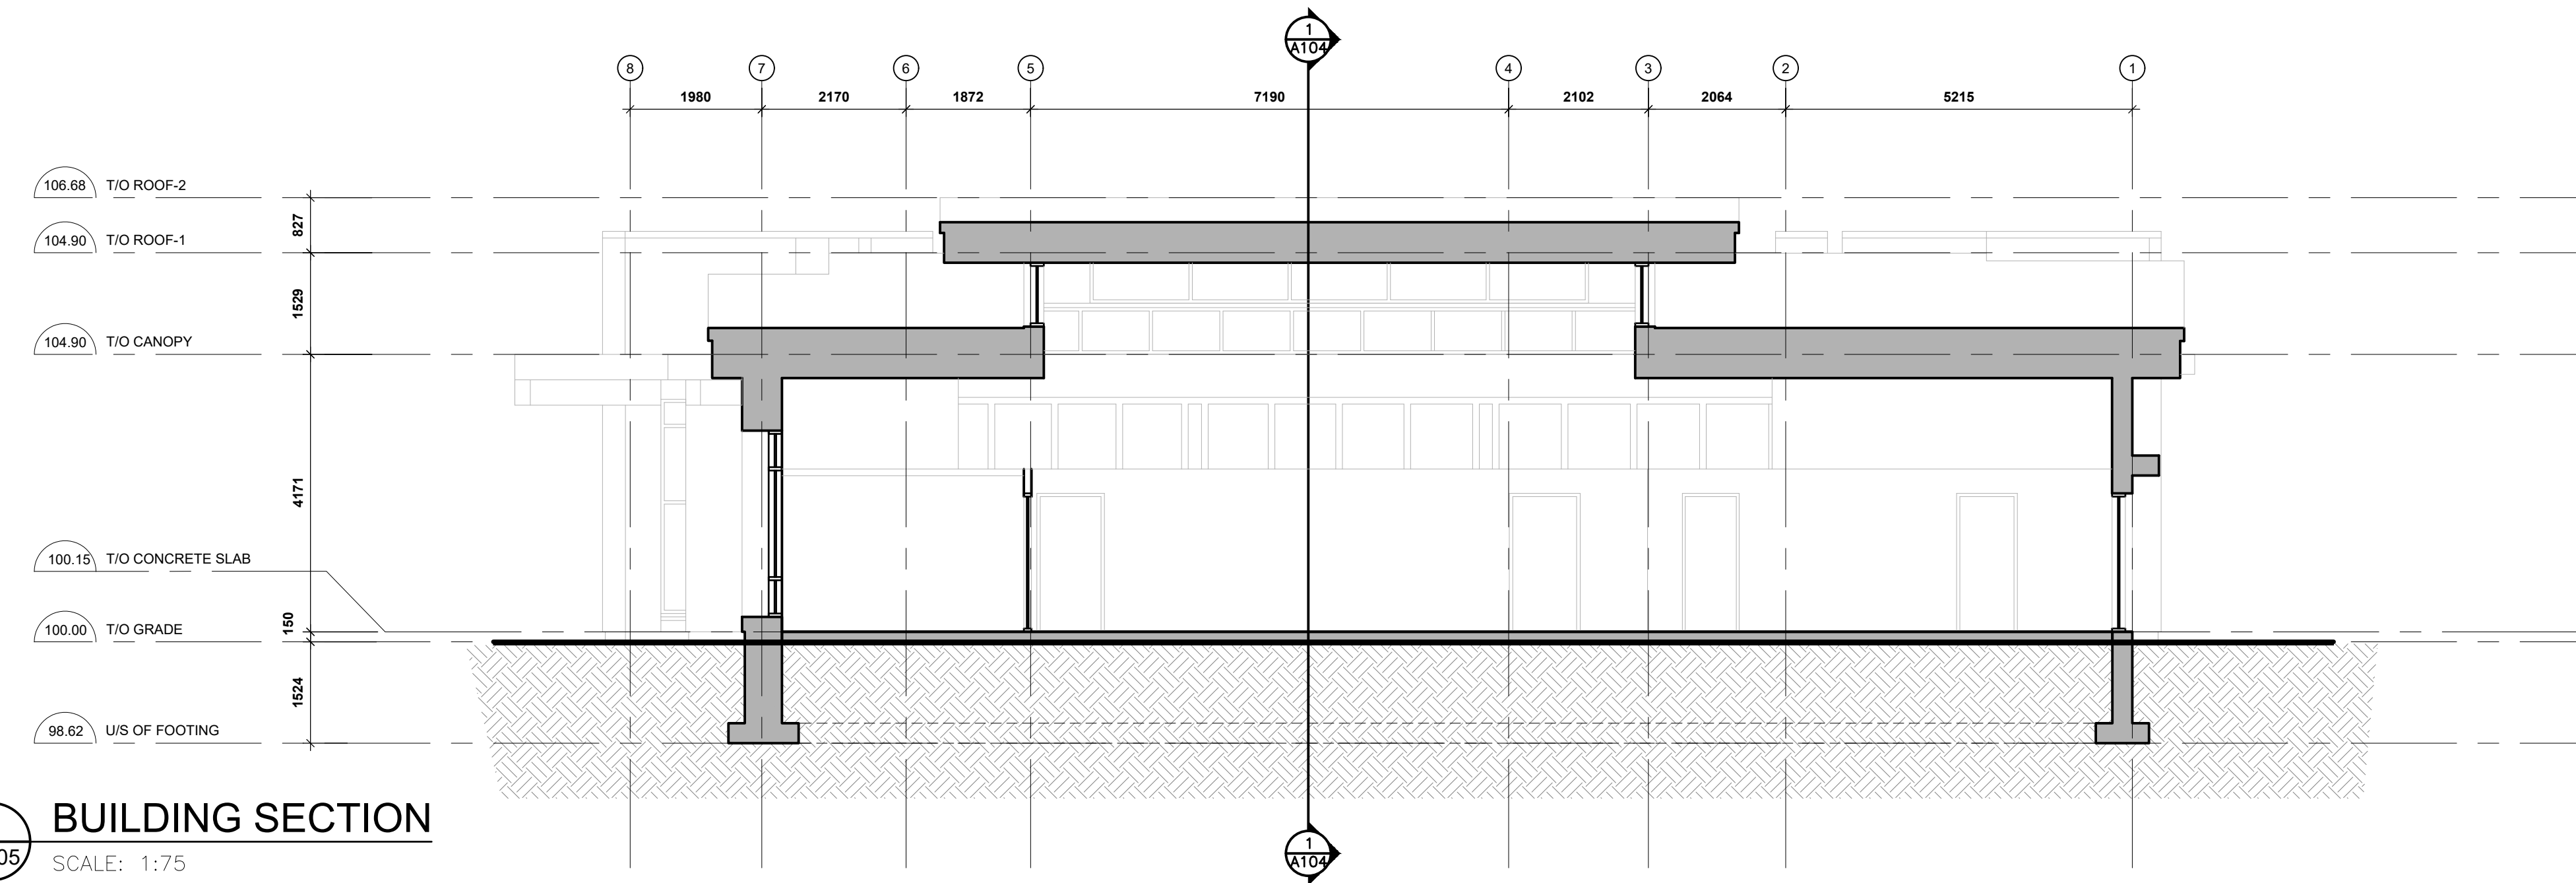

2
A-105 BUILDING SECTION
SCALE: 1:75

13			
12			
11			
10			
09			
08			
07			
06			
05			
04			
03			
02	FOR REVIEW	PR	DEC 22 2022
01	FOR REVIEW	PE	SEPT 27 2021
No.	REVISIONS	BY	DATE

NOT AUTHENTIC UNLESS SIGNED AND DATED



CONSULTING ENGINEERS
STRUCTURAL
MECHANICAL
ELECTRICAL

DESIGNED BY: P.E. DRAWN BY: P.E. APPROVED BY: P.E.

PROJECT
**4 CAMPBELL REID ROAD
PROPOSED VETERINARIAN
CLINIC**

DRAWING TITLE
BUILDING SECTIONS

PROJECT NO.
0423
DATE
DEC 22 2022

A-105